


SECTION -2
(SCALE 1:100)



SECTION -1
(SCALE 1:100)

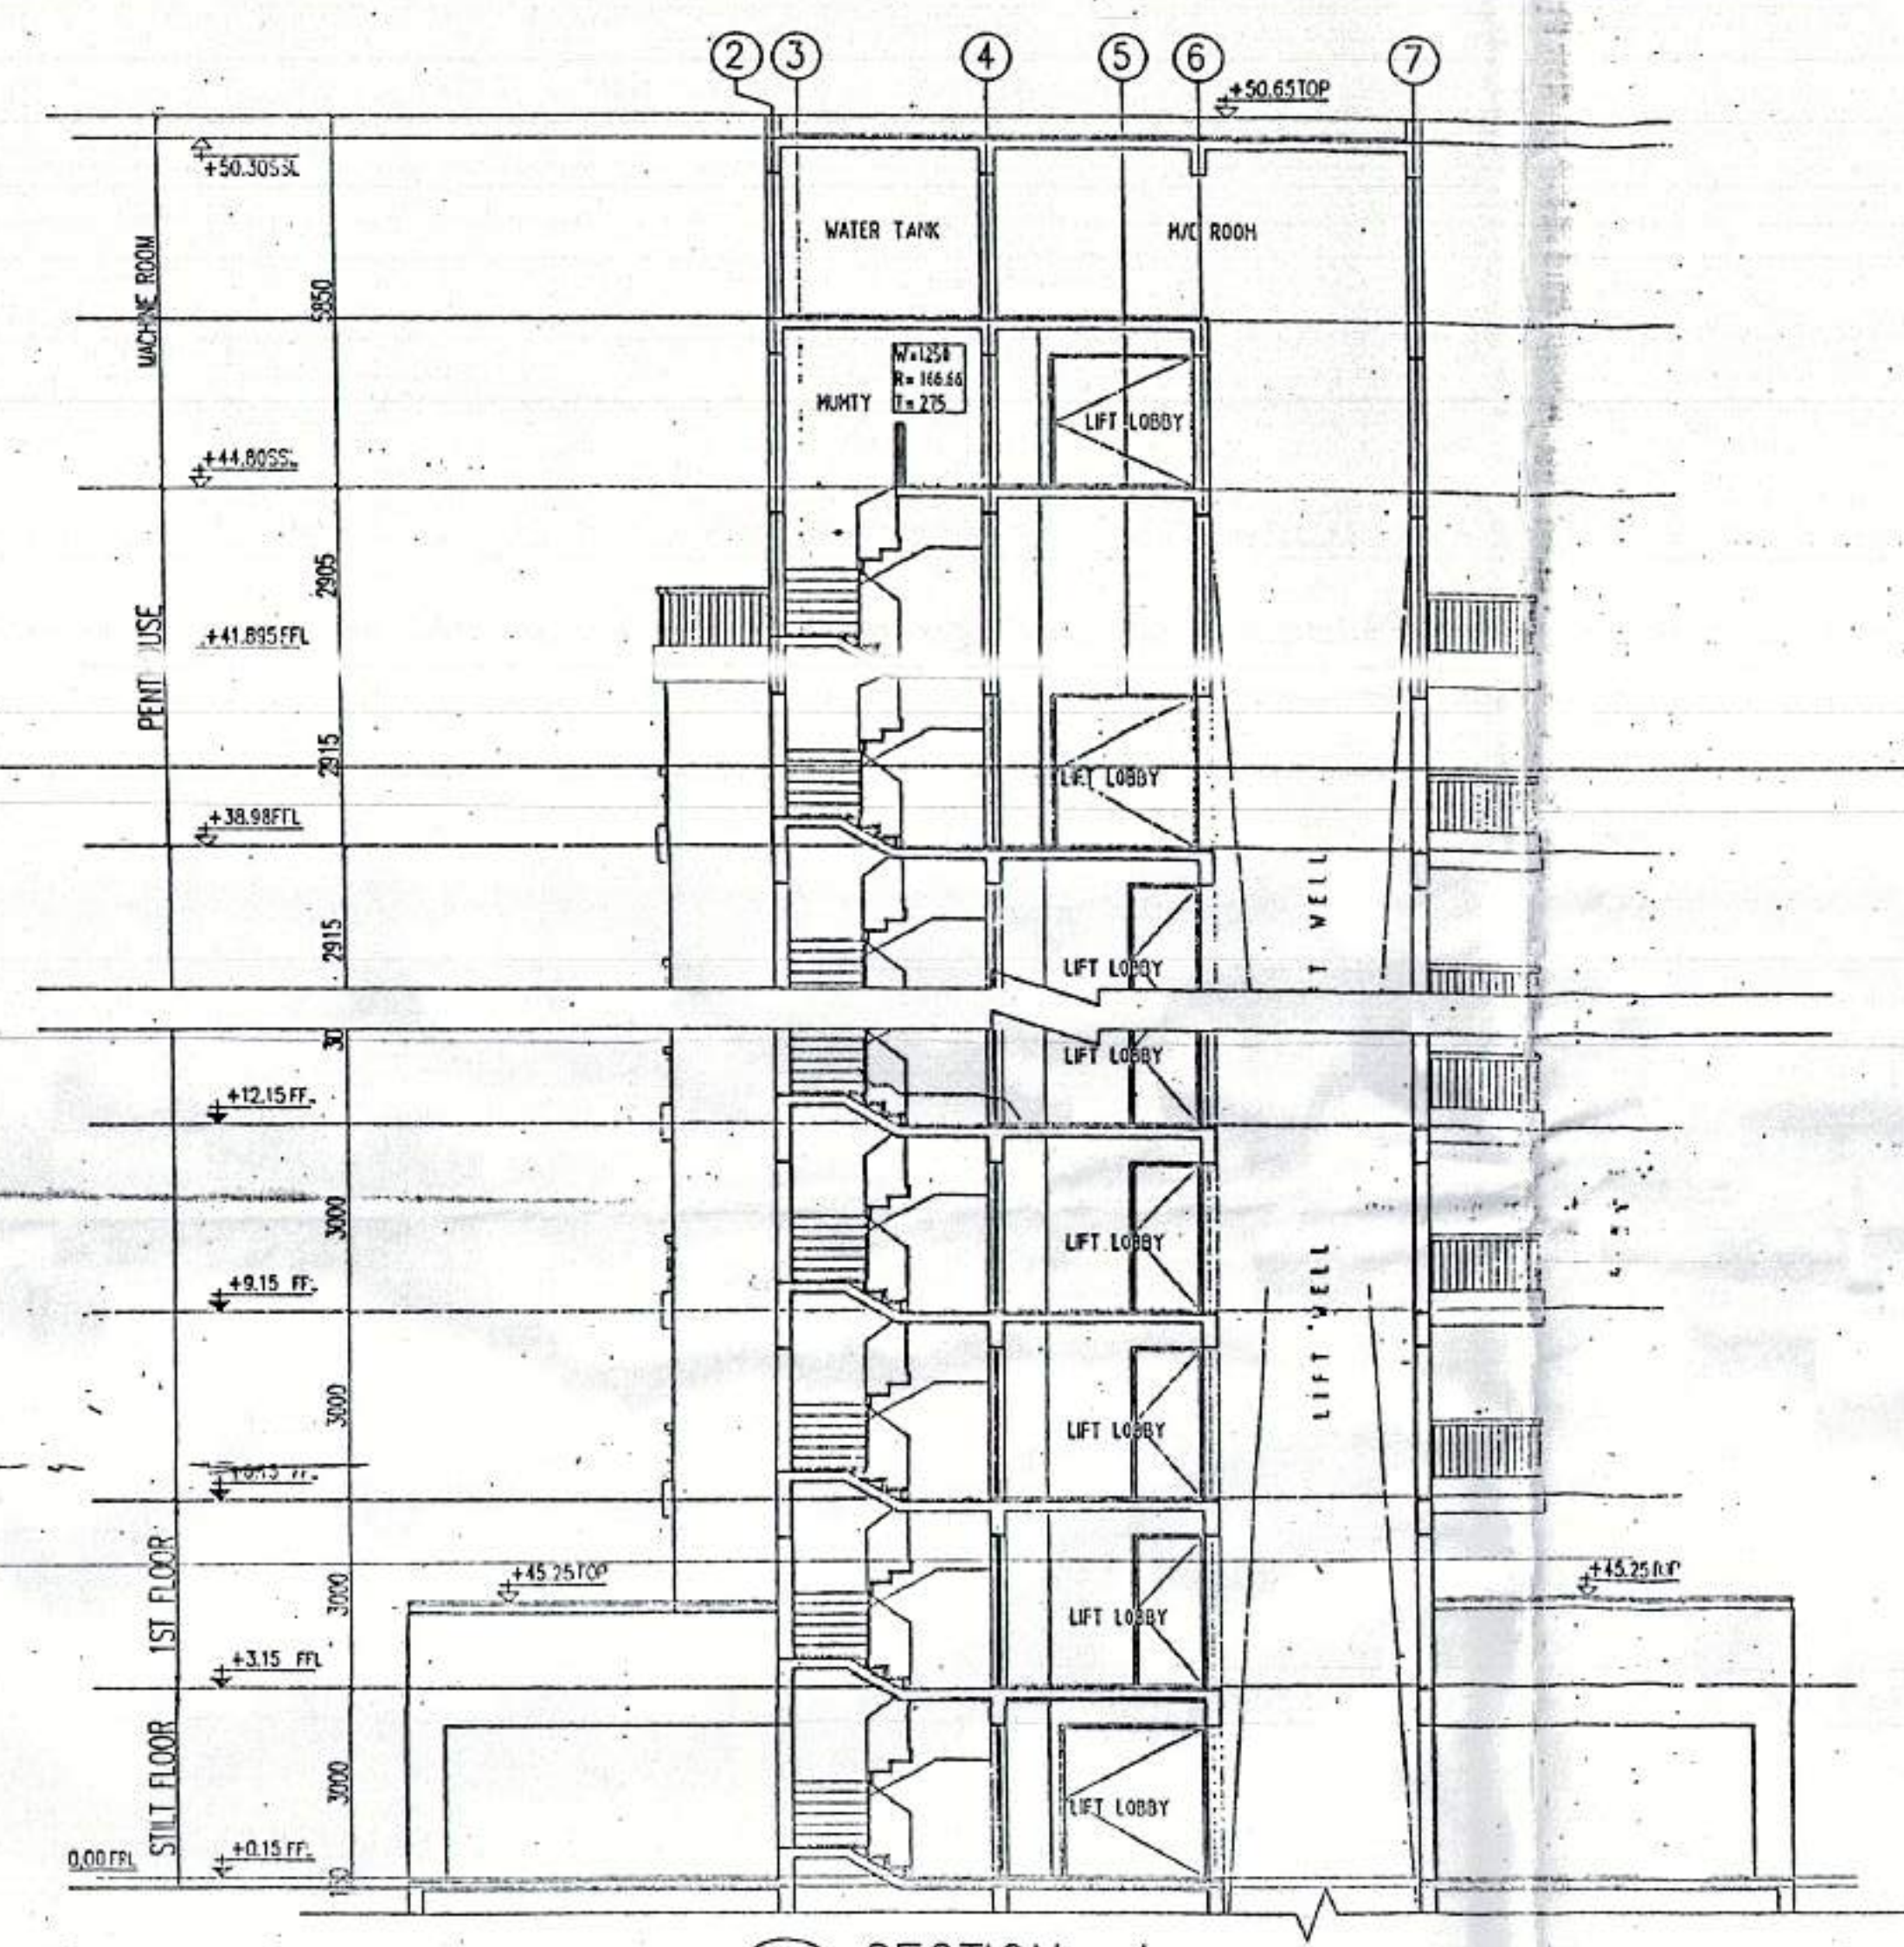

FRONT ELEVATION
(SCALE 1:100)



REAR ELEVATION
(SCALE 1:100)

TOWER-02

For Shrivandan Buildtech Pvt. Ltd.
 ARCHITECT RAJESH JAIN
 CA/91/136/8

OWNER'S SIGN. ARCHITECT'S SIGN.
 Project: PROPOSED GROUP HOUSING COLONY
 MEASURING 42.031-ACRE LICENCE NO. 70 OF 2011
 DATED 22.07.2011 IN SECTOR-39, GURGAON
 MANESAR URBAN COMPLEX.
 Client: M/S SHIVNANDAN BUILDTech PVT. LTD.
 SCALE: AS SHOWN
 DATE: 13-JUNE-2011
 DRAWN: RK SUBMISSION DRAWING
 CHECKED: RJ PLATBHM
 APPROVED: RJ ELEVATIONS & SECTION
 DRG. NO: 10 REV.:R0
 ARCHITECT: Ichinen ARCHITECTS PRIVATE LIMITED

A-5 SARVODAYA ENCLAVE, NEW DELHI-110017
 TELEFAX +91 11 46099800, EMAIL ichinenarchitects@gmail.com
 NOTE: THIS DRAWING IS PROPERTY OF 'ICHINEN ARCHITECTS (P) LTD.' AND MAY NOT BE COPIED OR USED FOR ANY OTHER PURPOSE INWHICH IT IS ISSUED WITHOUT PERMISSION OF ITS PRINCIPLES.