

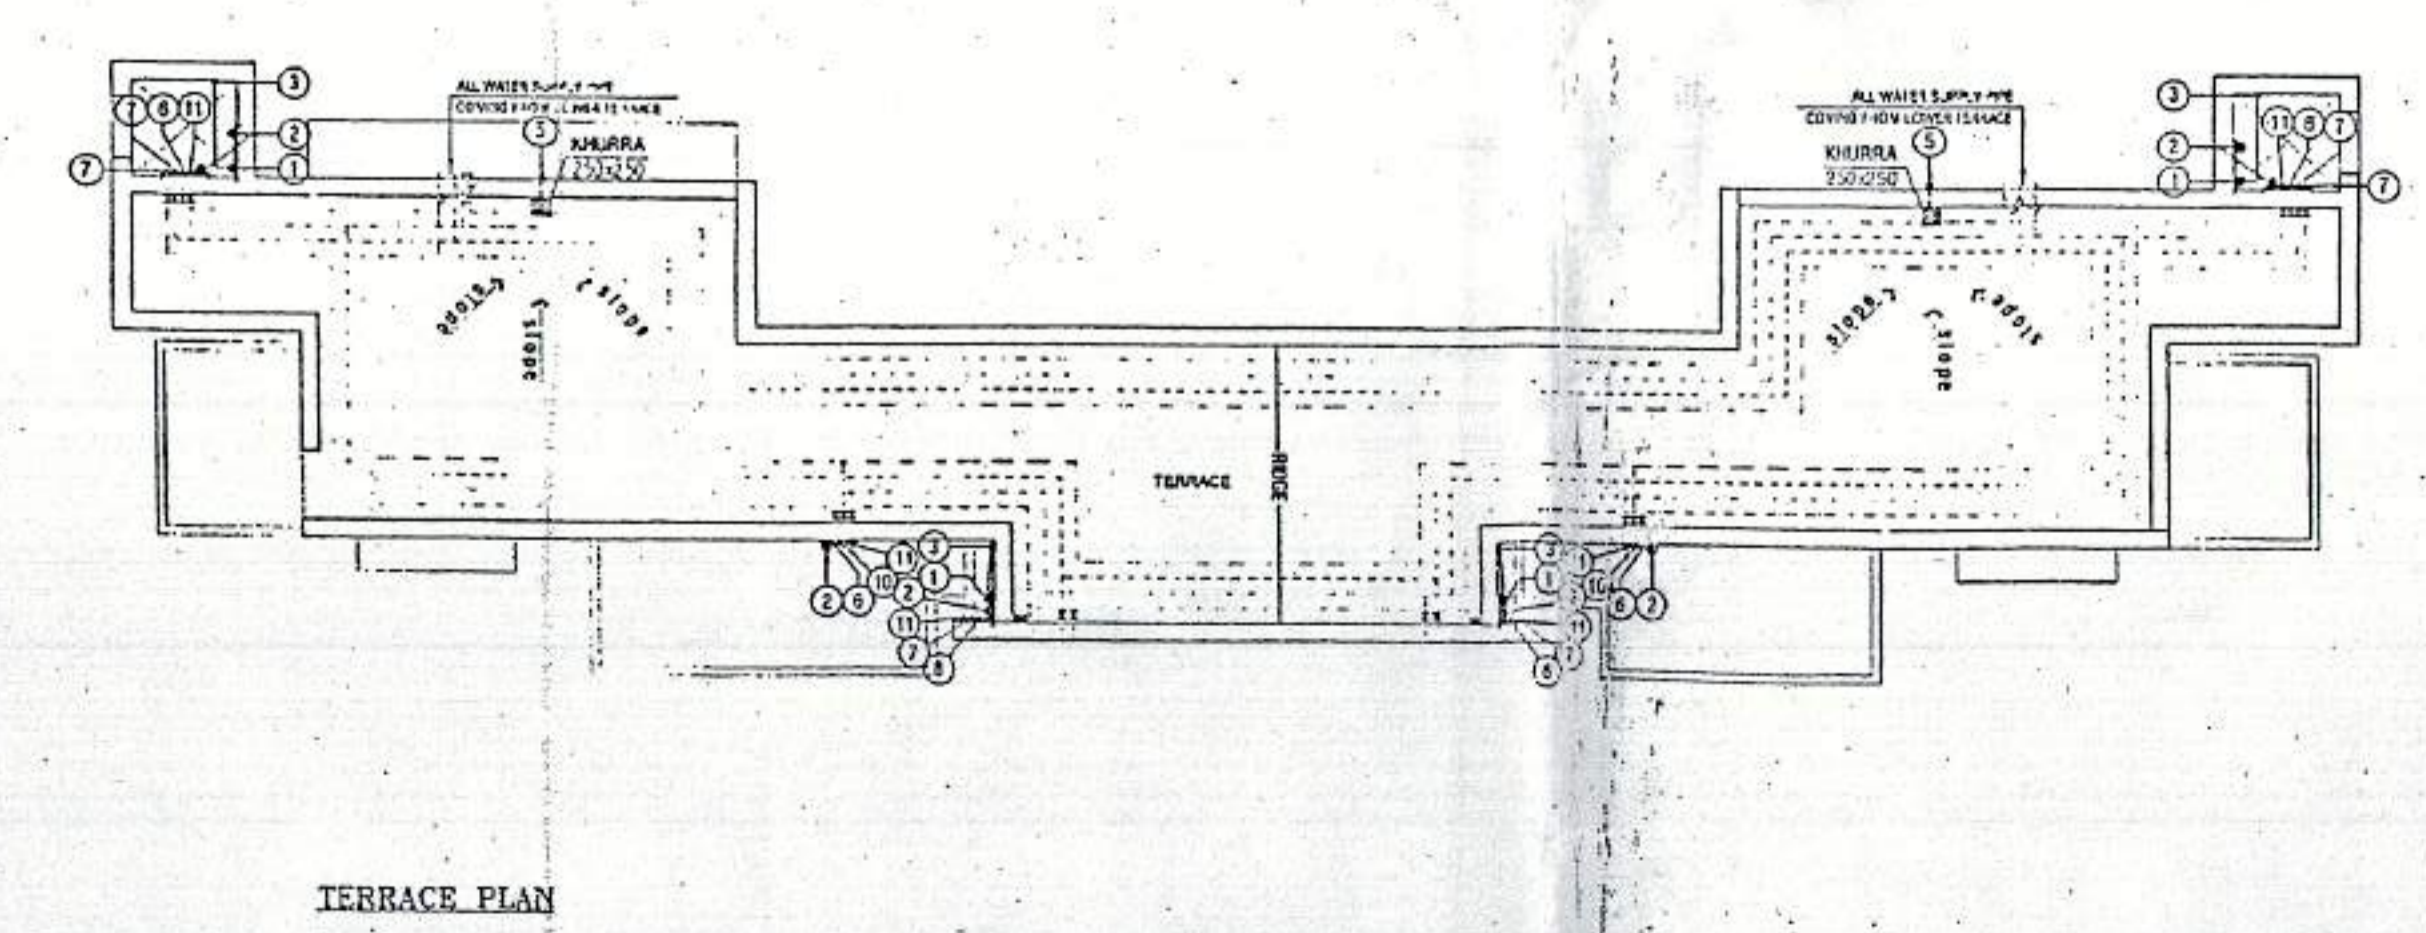


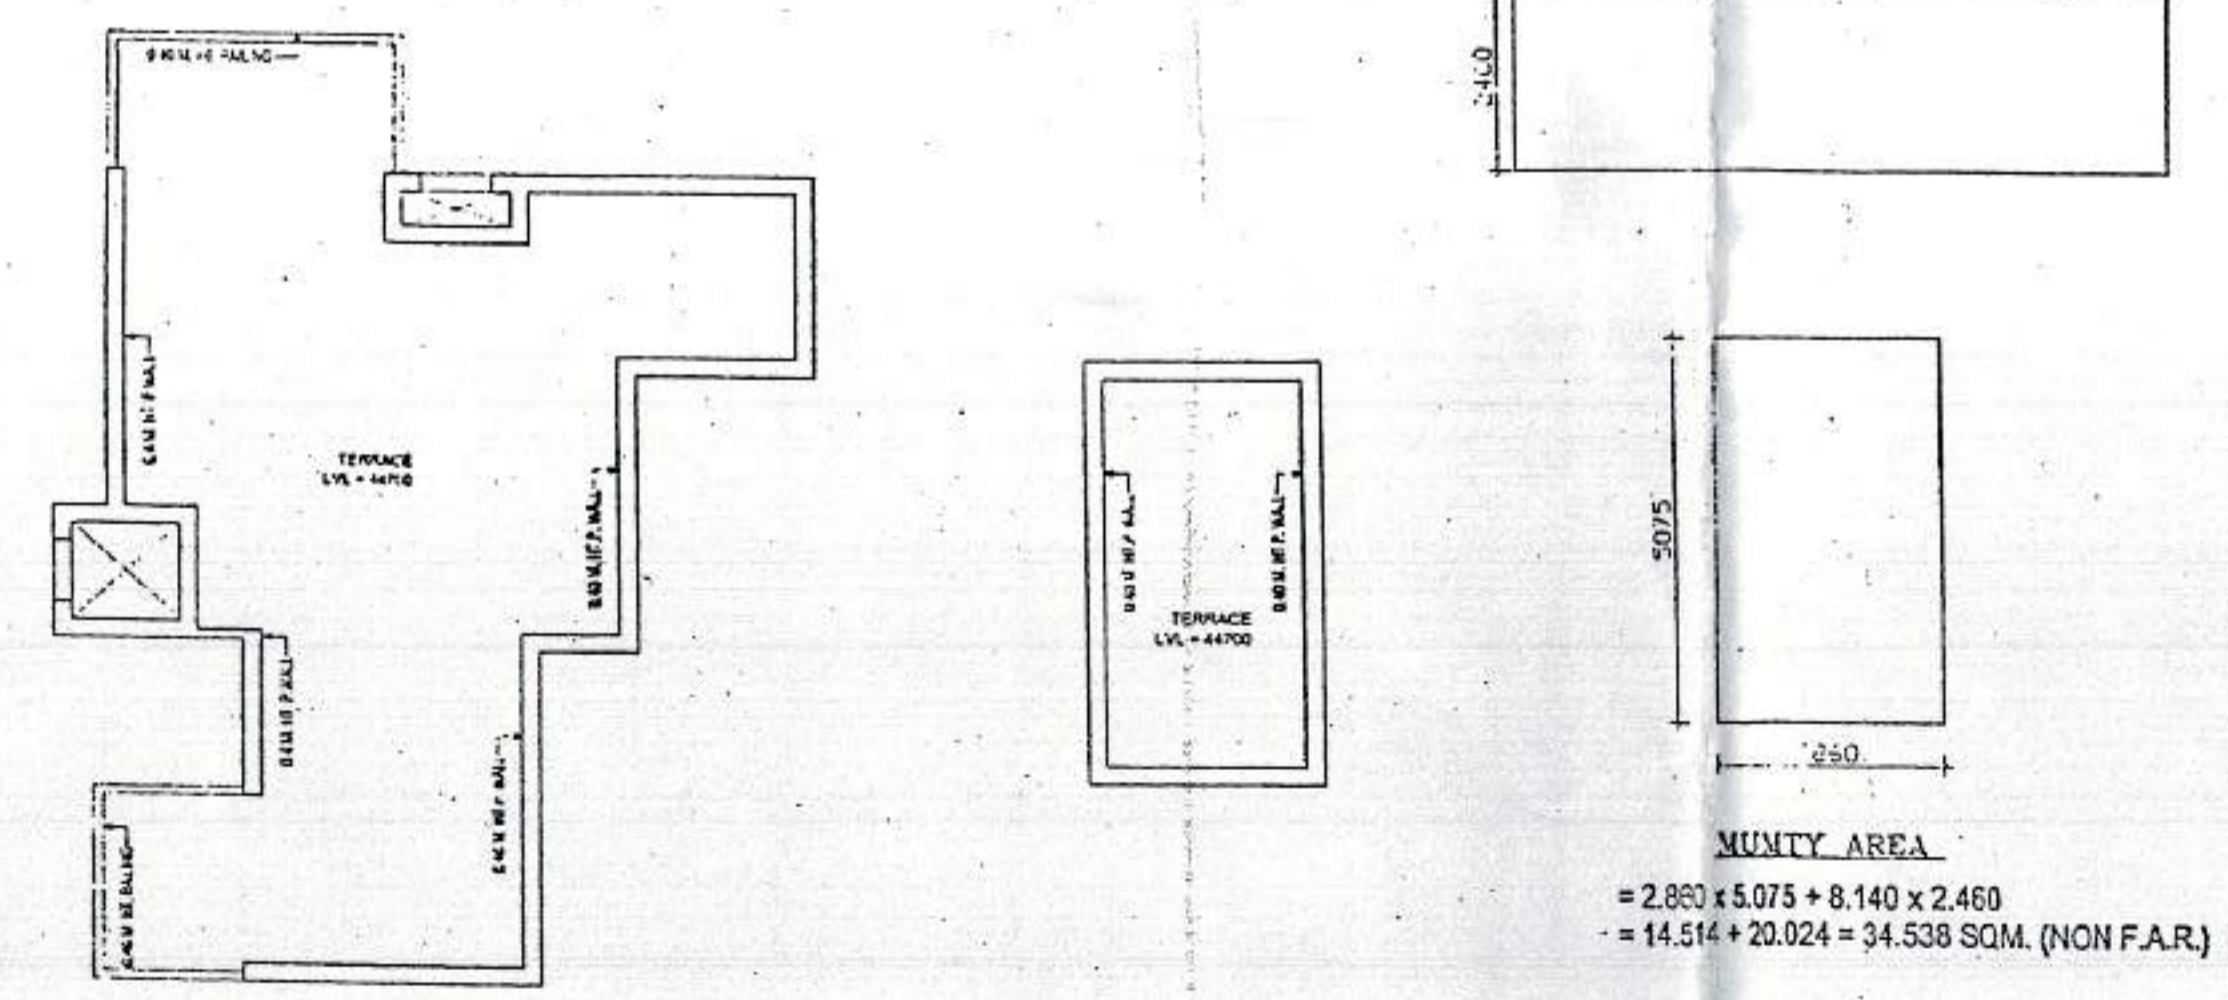

TOWER-07  
 Author and Signatory  
 R.A.J. Jain  
 Member R.C.A.  
 R.P.C.

AD 8 8 30  
 R.A.J. Jain  
 Member R.C.A.  
 R.P.C.

Checked and found OK for Public Health  
 (where) Services only subject to comments by  
 for working later by RAJESH K. G. CA, 13/11/11  
 Supervising Engineer  
 HUDA, Panvel  
 13/11/11

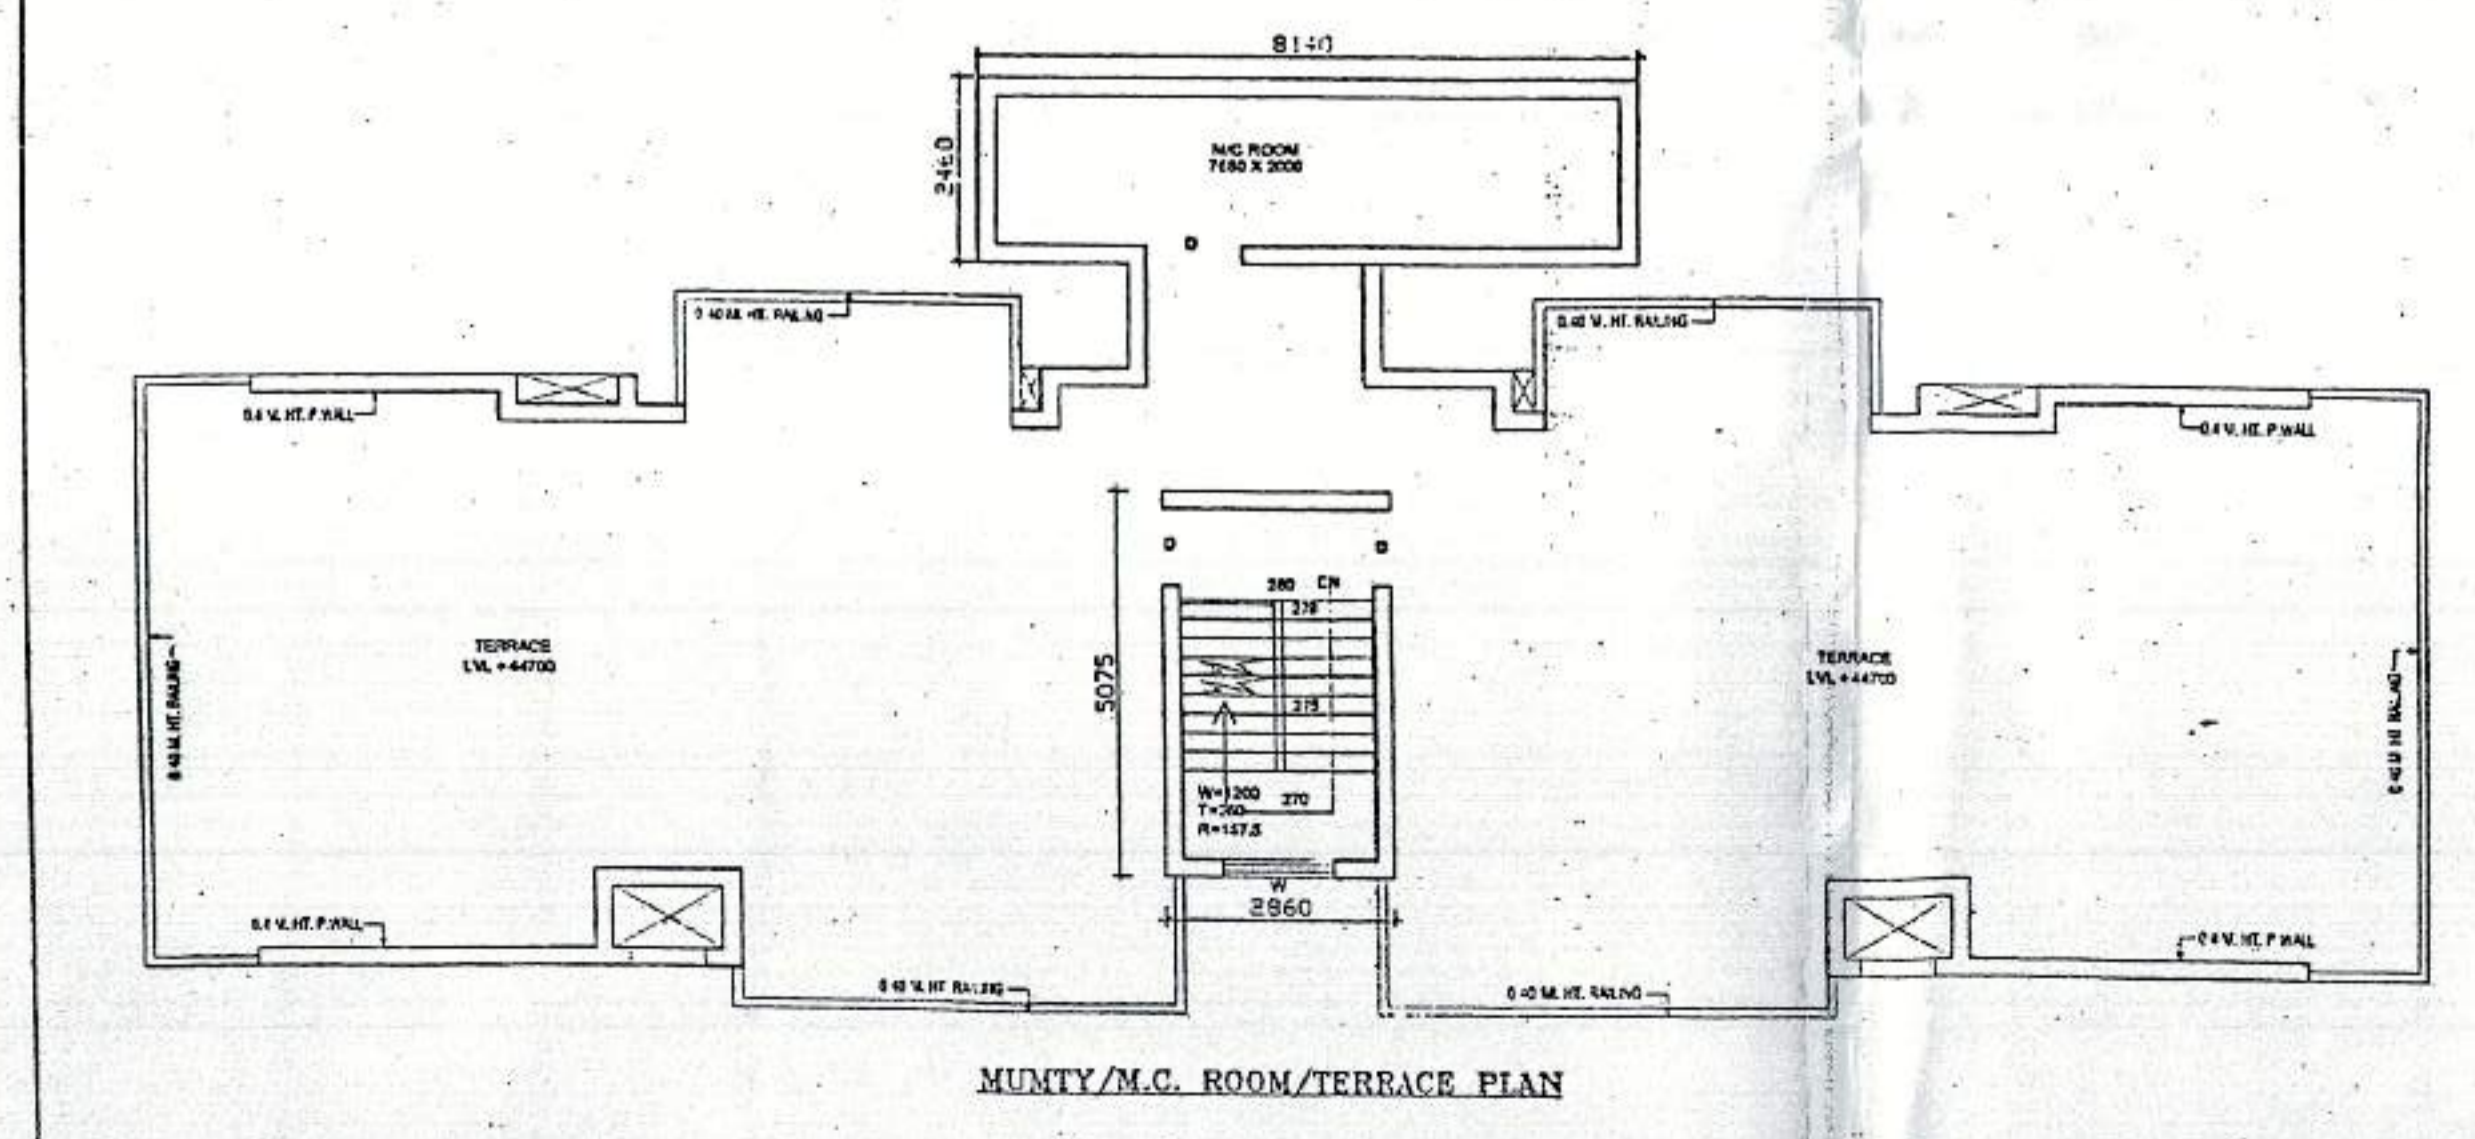

OWNER'S SIGN.	ARCHITECT'S SIGN.
For M/S Shivnandan Buildtech Pvt. Ltd.	Author and Signatory
	ARCHITECT RAJESH JAIN CA/13/15578
Project PROPOSED GROUP HOUSING COLONY MEASURING 12.031 ACRE LICENCE NO. 70 OF 2011 DATED 22.07.2011 IN SECTOR-99, GURGAON MANESAR URBAN COMPLEX	
Client: M/S SHIVNANDAN BUILDTech PVT. LTD	
SCALE: 1:100	
DATE: 13 JUNE, 2011	
DRAWN: RAJ	SUBMISSION DRAWING
CHECKED: R.J.	FLOOR PLANS, AREA CALCULATION & ELEVATIONS
APPROVED: R.J.	
DWG. NO: 30	REV. NO
ARCHITECT: <b>Ichinen</b> ARCHITECTS PRIVATE LIMITED A-8 SARVODAYA ENCLAVE, NEW DELHI-110017 TELE FAX: +91 11 46028800, EMAIL: shivnandanbuildtech@gmail.com	
NOTE: THIS DRAWING IS PROPERTY OF "Ichinen Architects Pvt. Ltd." and will not be copied or used for any other purpose without written consent of ARCHITECTS PRIVATE LIMITED.	