

Handwritten notes and signatures at the top right of the page.

OCCUPANCY LOADING AND TOILET REQUIREMENTS

TOTAL COVERED AREA = 796.44
GROSS AREA PER STUDENT FOR FIXED POPULATION IN SCHOOL = 6
796.44/6 = 132.74 SAY 133 STUDENTS
GIRLS AND BOYS RATIO 1/3/2/3
GIRLS 7/3 = 44
BOYS 133/3 = 44
TOTAL WC FOR LADIES = 2
TOTAL WC FOR BOYS = 3
PROVIDED = 5



PLUMBING NOTES:-

- 1. WATER MAIN TO FLOOR TRAP FTY AND 200 PVC PIPE
- 2. INTERCONNECT TO FLOOR TRAP FTY AND 200 PVC PIPE
- 3. FLOOR TRAP FTY TO FLOOR TRAP FTY AND 200 PVC PIPE
- 4. 150 DRAIN PIPE USED FOR SOIL & WASTE
- 5. 150 DRAIN PIPE USED FOR FLOOR TRAP FTY AND 200 PVC PIPE

SCHEDULE OF DOORS AND WINDOWS

Sl. No.	Item	Qty	Unit	Remarks
1	Door	200	-	200
2	Window	200	-	200
3	Door	200	-	200
4	Window	200	-	200
5	Door	200	-	200
6	Window	200	-	200
7	Door	200	-	200
8	Window	200	-	200
9	Door	200	-	200
10	Window	200	-	200

Project: PROPOSED GROUP HOUSING COLONY ASSURING 12.031
Client: M/S SHIVANAND BUILDTECH PVT. LTD.
Scale: AS SHOWN
Date: 18-07-2013
Drawing: K-1
Checked: D.A.
Approved: R.L.
P/No. NO. 48
Architect: Ichinen
Architect's Private Limited
Director
Architect
Civil Engineer

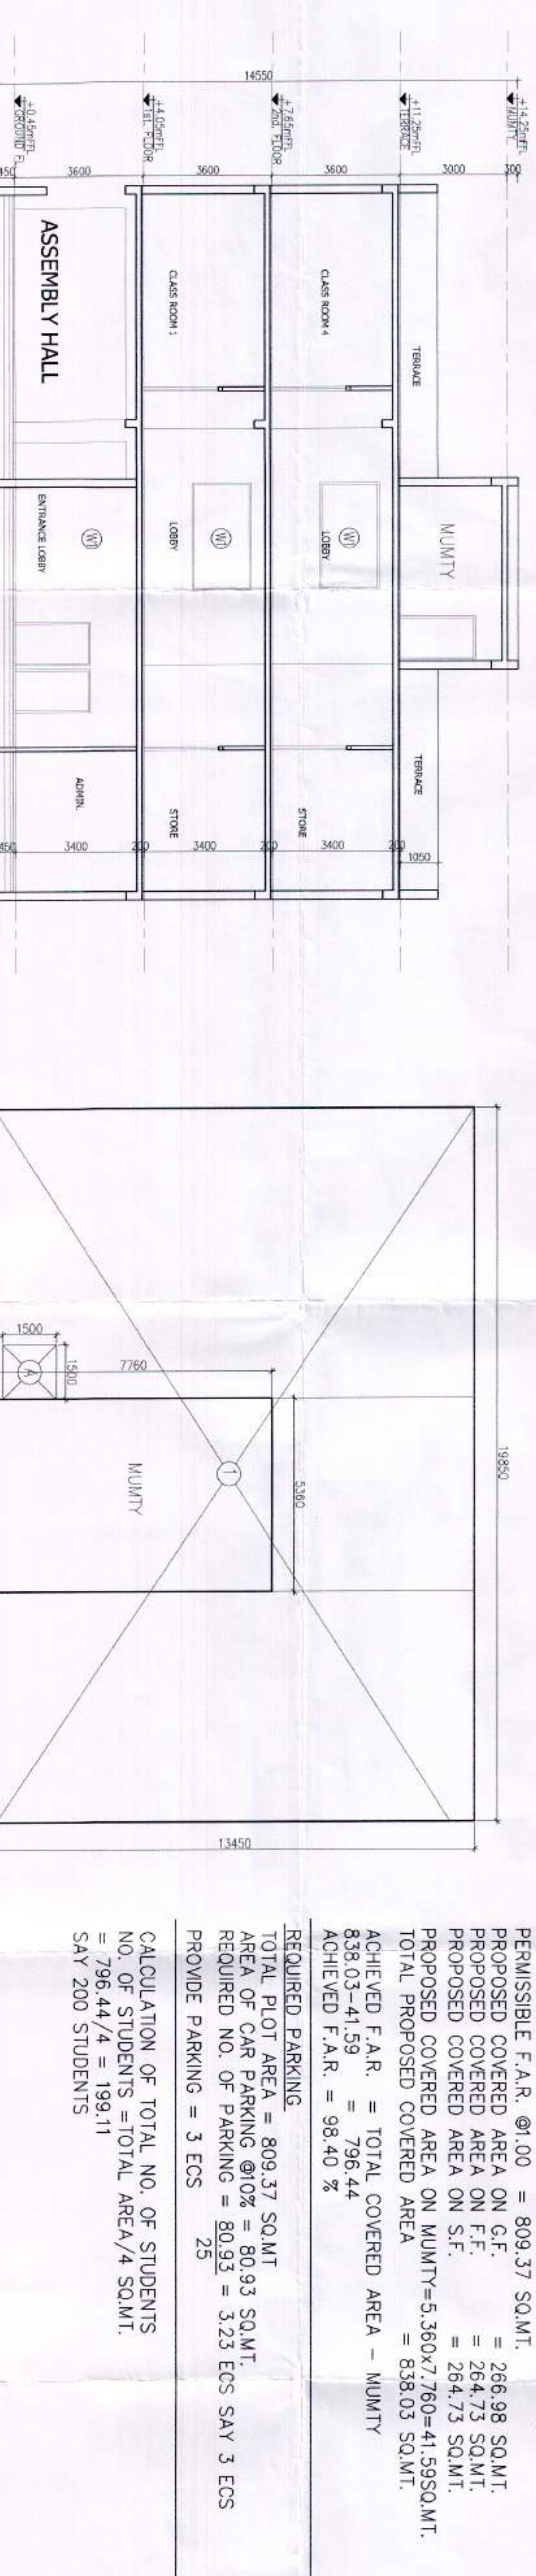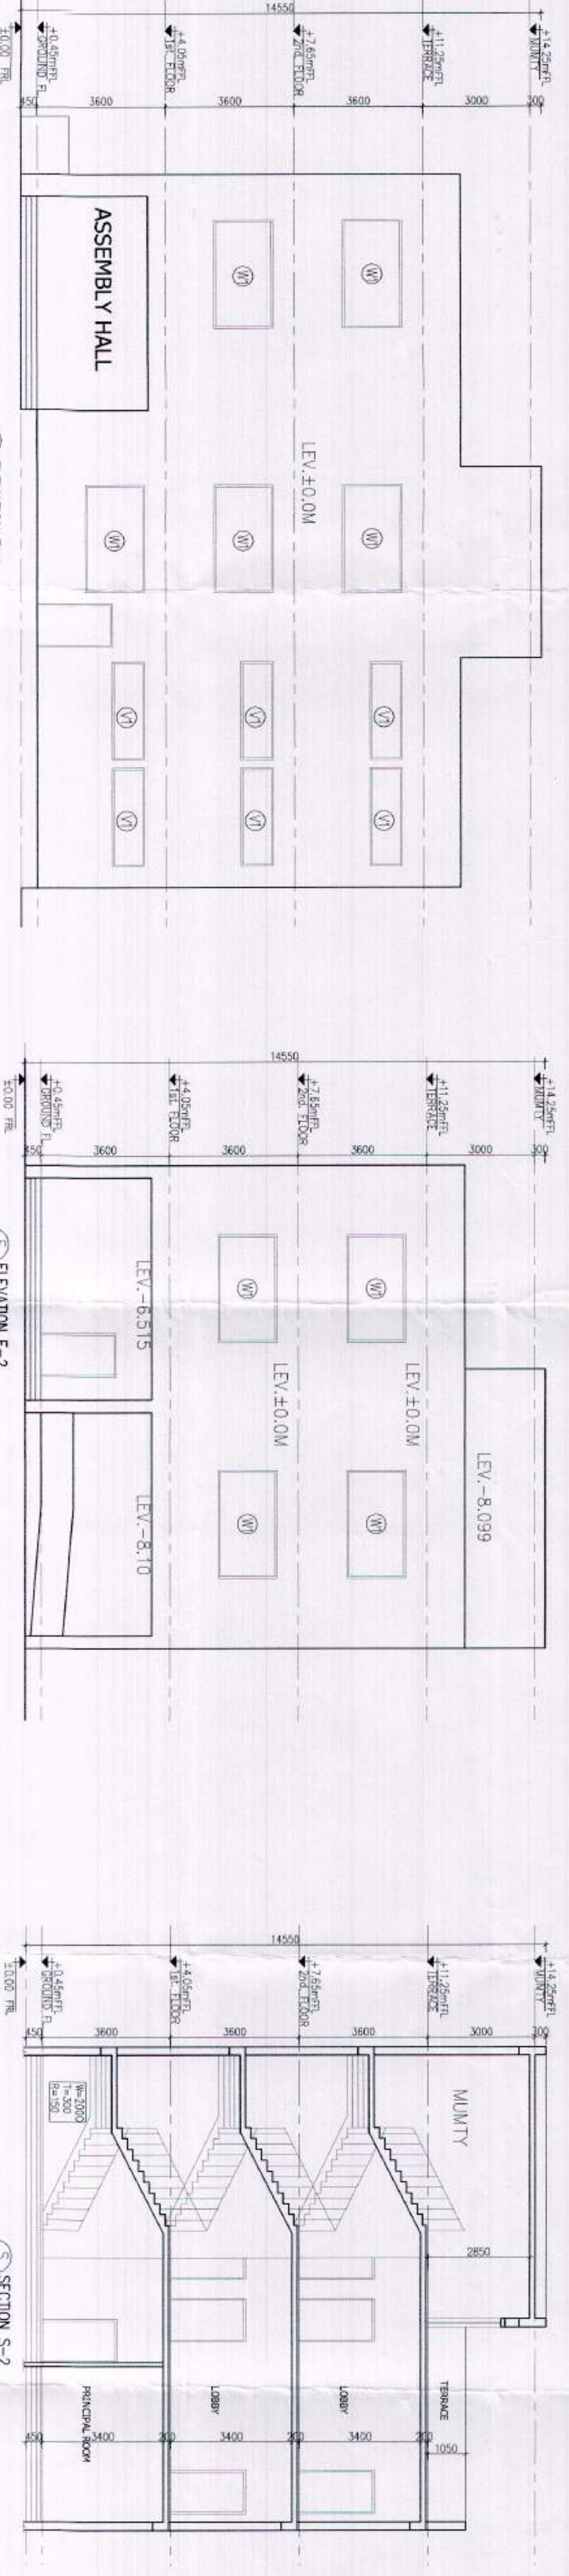

AREA CALCULATION	REDUCTION	AREA (SQ.MT.)
1	1	1
2	2	2
3	3	3
4	4	4
5	5	5
6	6	6
7	7	7
8	8	8
9	9	9
10	10	10

67056

0.20 ACER N.S-1
SETBACK LINE

20117

30175

6.00 M. WIDE DRIVEWAY---

67056

SITE PLAN
(SCALE 1:100)

