



FRONT ELEVATION




SECTION AT AA

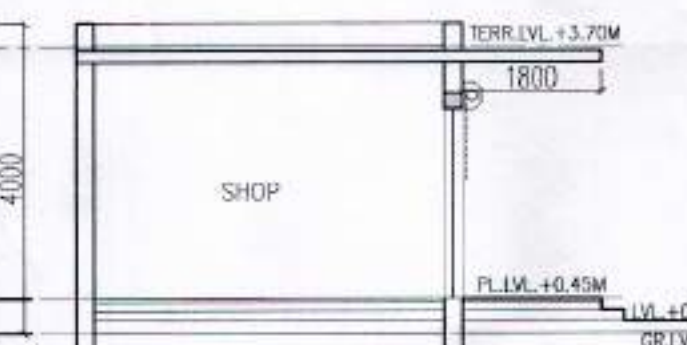

SECTION AT BB

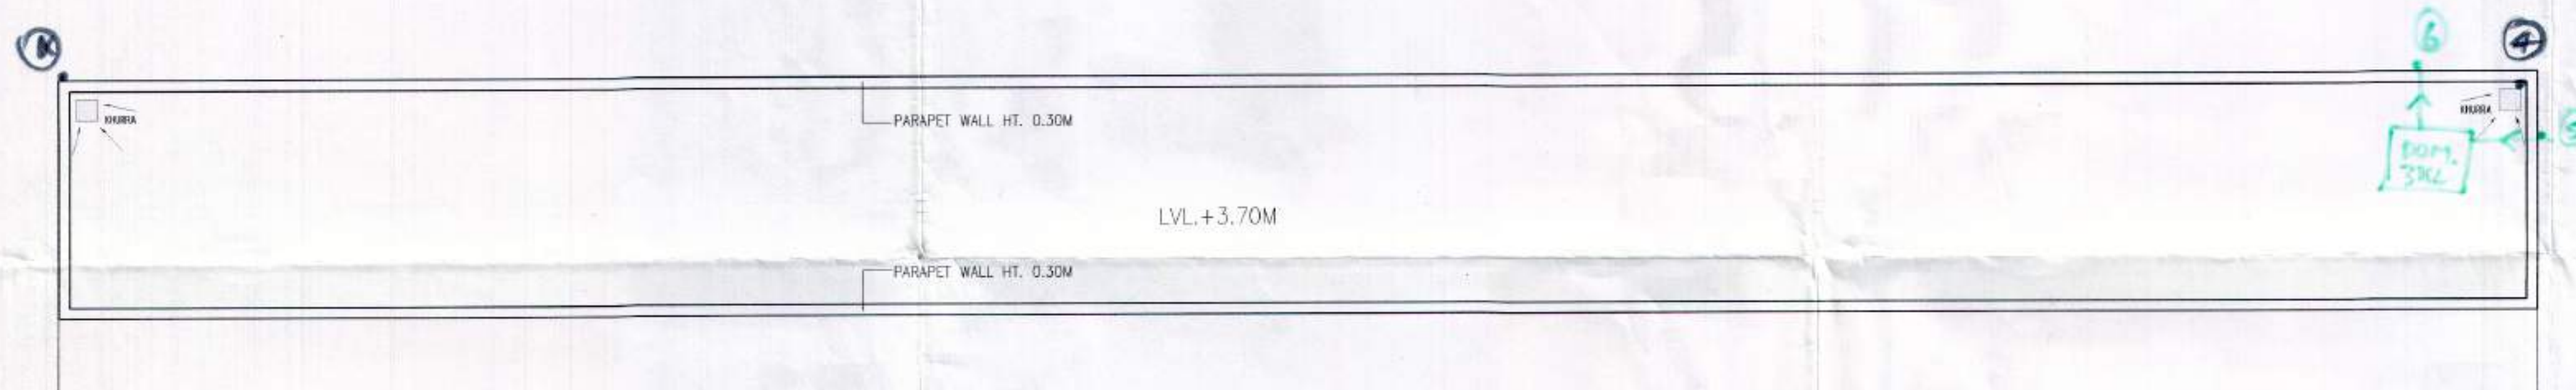

A TERRACE PLAN
(SCALE 1:100)

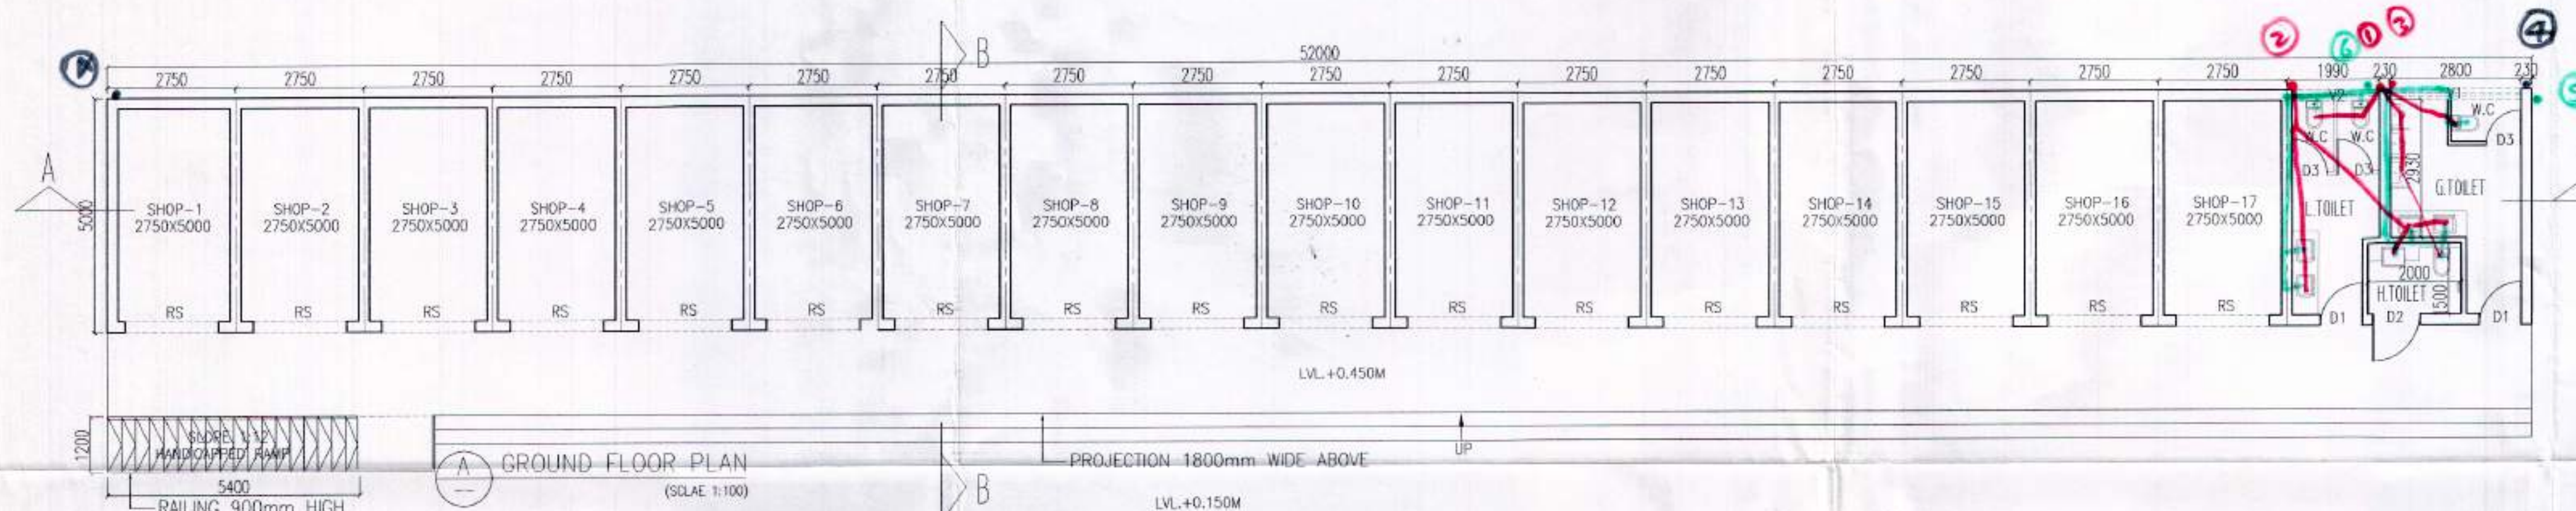

A GROUND FLOOR PLAN
(SCALE 1:100)

A AREA DIAGRAM
(SCALE 1:100)

AREA CALCULATION OF SHOPPING

S.NO	AREA (SQ.MT.)
1	52.00x5.00
TOTAL AREA 260.00 SQ.MT.	

CONVENIENT SHOPPING

S.T.P. (H.O.)
 Member Secretary
 B.P.C.
 S.T.P. (G)
 Member
 B.P.C.
 C.T.P. (H.O.)
 Chairman
 B.P.C.
 (BALWANT SINGH)
 S.D.
 Checked and found ok for Public Health
 (Internal) Service only subject to comments in
 forwarding letter No. SE(HO) 22/27/16
 Superintending Engineer (HO)
 HUDA, Panchkula.

SCHEDULE OF DOORS AND WINDOWS

S.NO	ITEM	WIDTH	HEIGHT	CILL	LINTEL	REMARKS
1	D1	900	2100	-	2100	-
2	D2	1000	2100	-	2100	-
3	D3	750	2100	-	2100	-
4	R.S	2100	2450	-	2450	-
5	W1	900	1200	1250	2450	-

OWNER'S SIGN. ARCHITECT'S SIGN.

For Shivnandan Buildtech Pvt. Ltd.

ARCHITECT
 RAJESH JAIN
 GA/92/13678

Project:
 REVISED GROUP HOUSING COLONY MEASURING 13.32 ACRE
 LICENCE NO.70 OF 2011 DATED 22.07.2011 IN
 SECTOR-99 GURGAON MANESAR URBAN COMPLEX

Client:
 M/S SHIVNANDAN BUILDTECH PVT. LTD

SCALE:
 DATE : 10 OCT. 2013
 DRAWN: KK
 CHECKED: DA
 APPROVED: RJ
 DRG. NO: 45
 SUBMISSION DRAWING
 CONVENIENT SHOPPING
 REV.:R0

ARCHITECT:
 Ichinen
 ARCHITECTS PRIVATE LIMITED
 A-5 SARVODAYA ENCLAVE, NEW DELHI-110017
 TELEFAX +91 11 46055800, EMAIL: ichinenarchitects@rediffmail.com

NOTE:
 THIS DRAWING IS PROPERTY OF 'ICHINEN ARCHITECTS (P) LTD.' AND MAY NOT BE COPIED OR USED
 FOR ANY OTHER PURPOSE WITHOUT PERMISSION OF ITS PRINCIPLES.