

TOWER-7


S.P. (H) Member Secretary B.P.C.
S.T. (G) Member B.P.C.
C.T.A. (H) Chairman B.P.C.

AD PA PP


(BALWANT SINGH) S.D.

Checked and found ok for Public Health (Internal) Service subject to comments in forwarding letter No. SE/HQ/119/2012/16


Superintending Engineer (BIO) HUDA, Panchkula

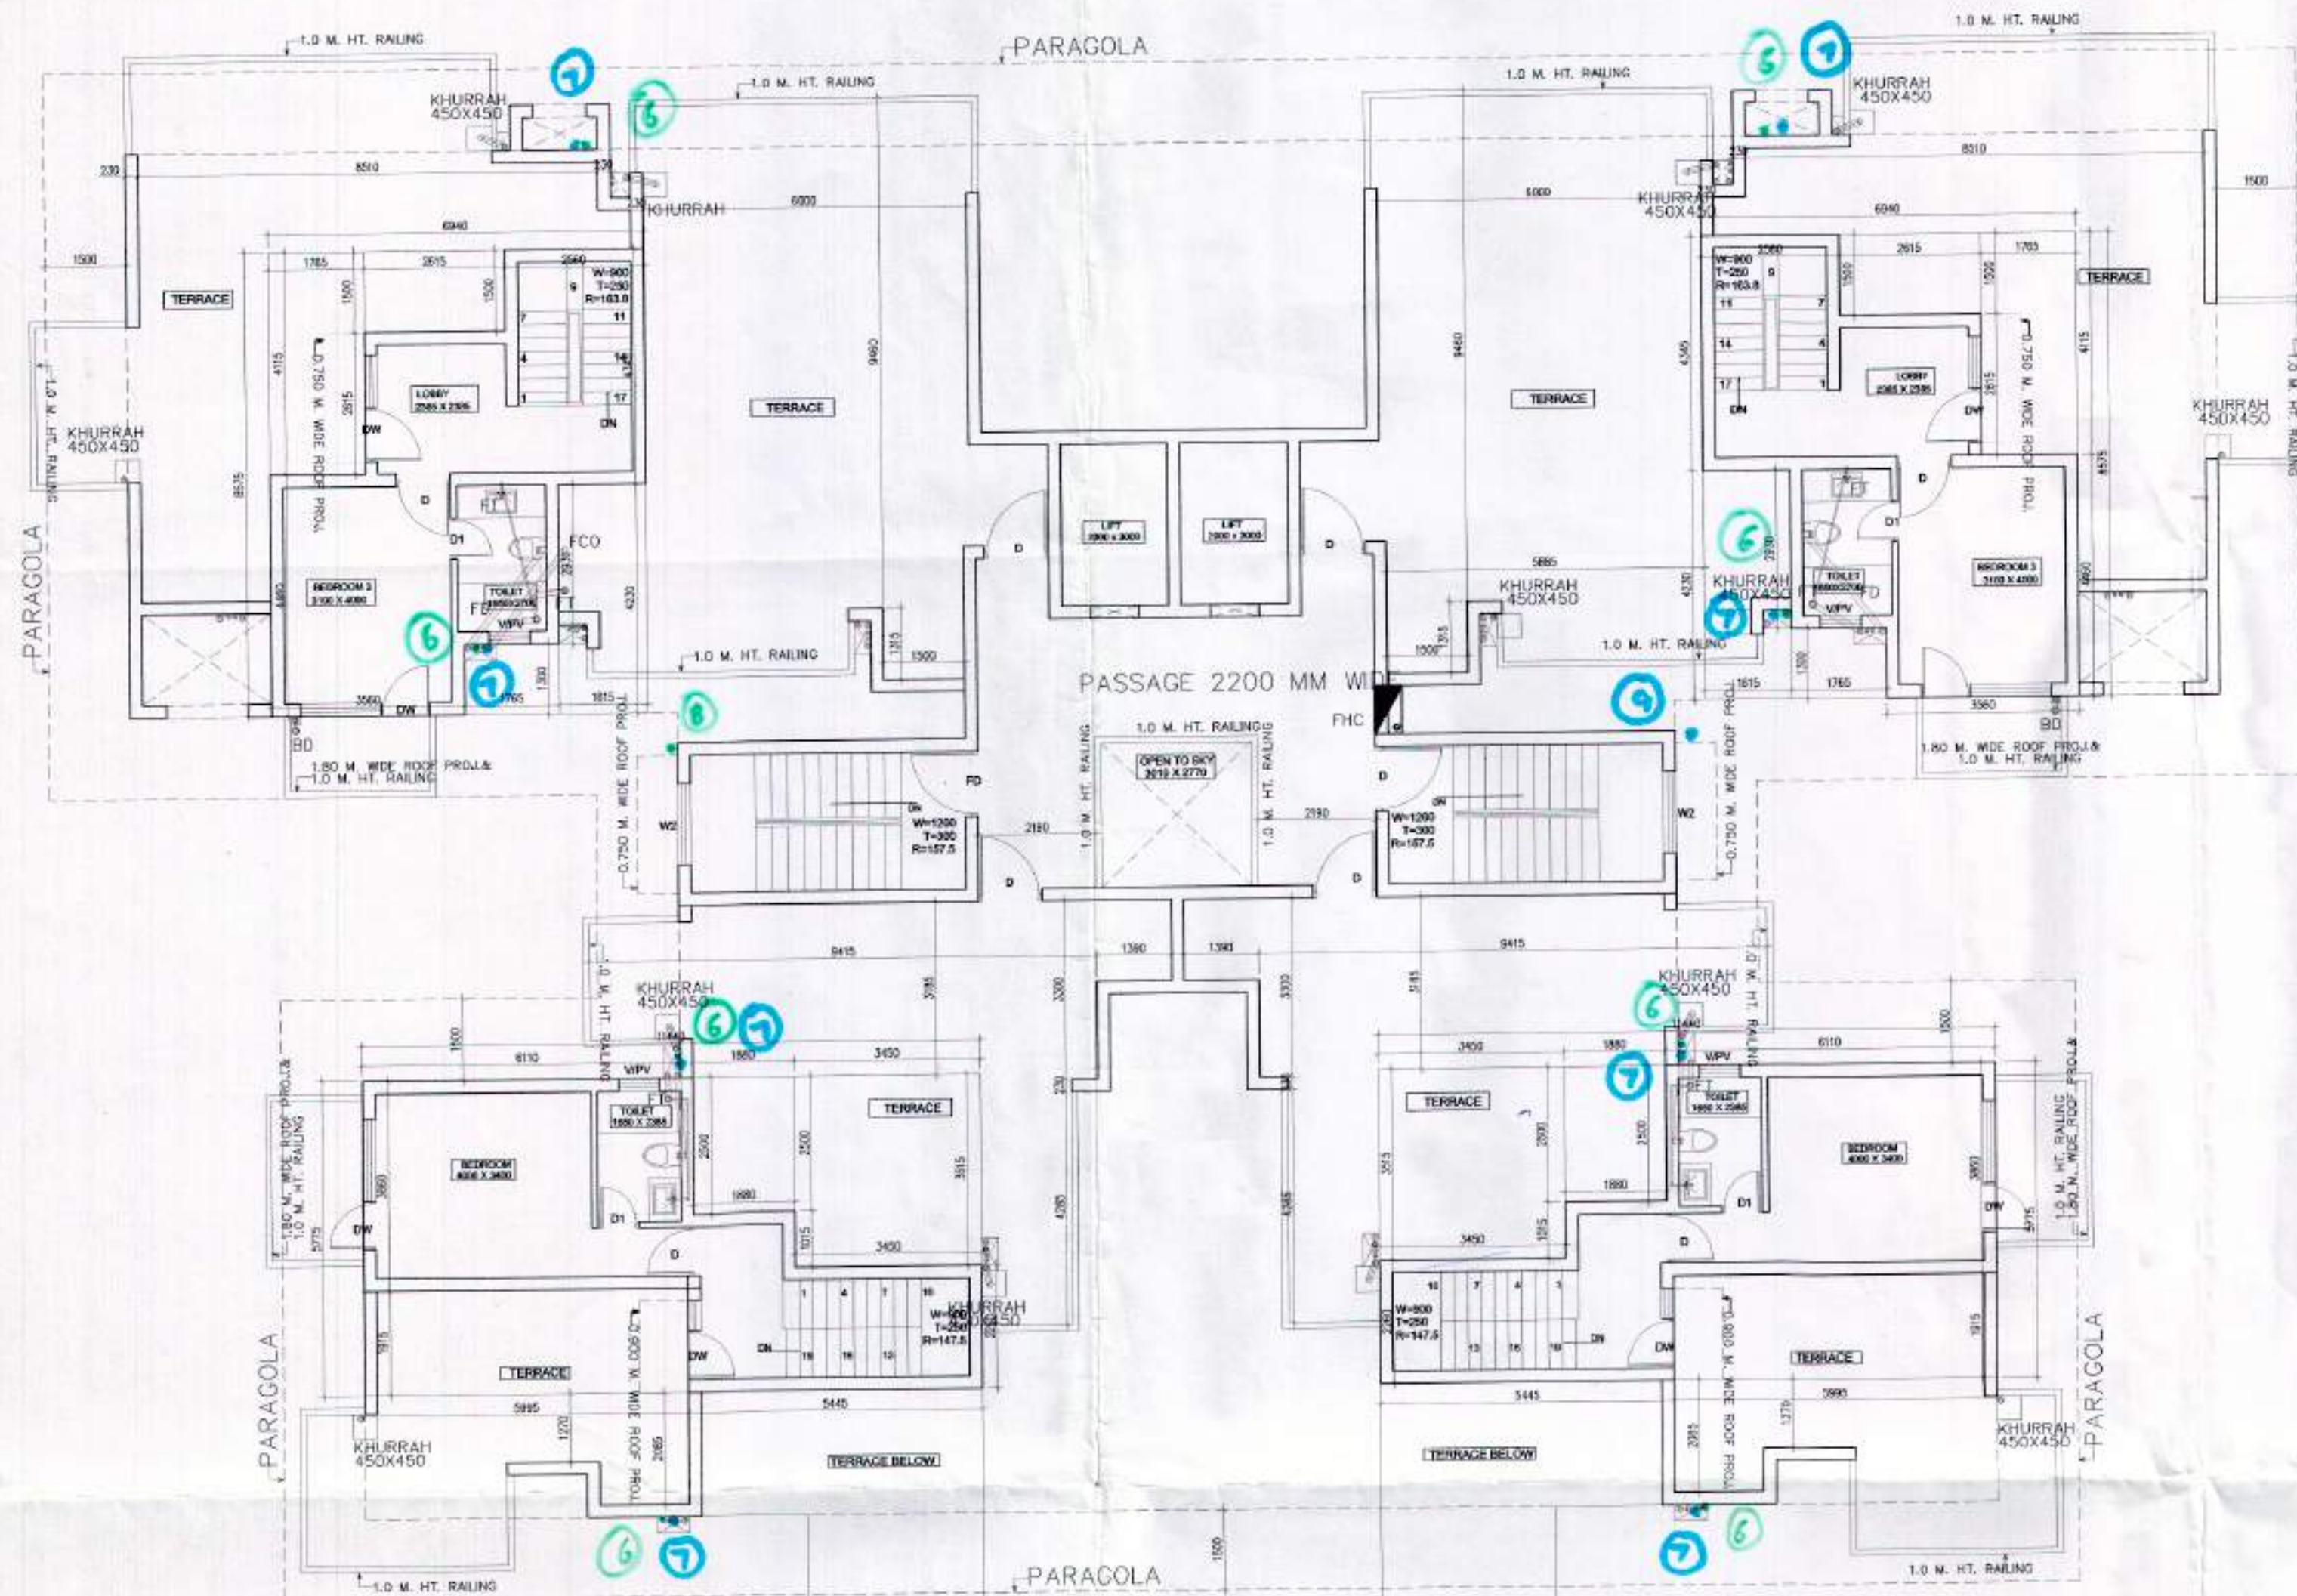

14th FLOOR PLAN (SCALE 1:100)

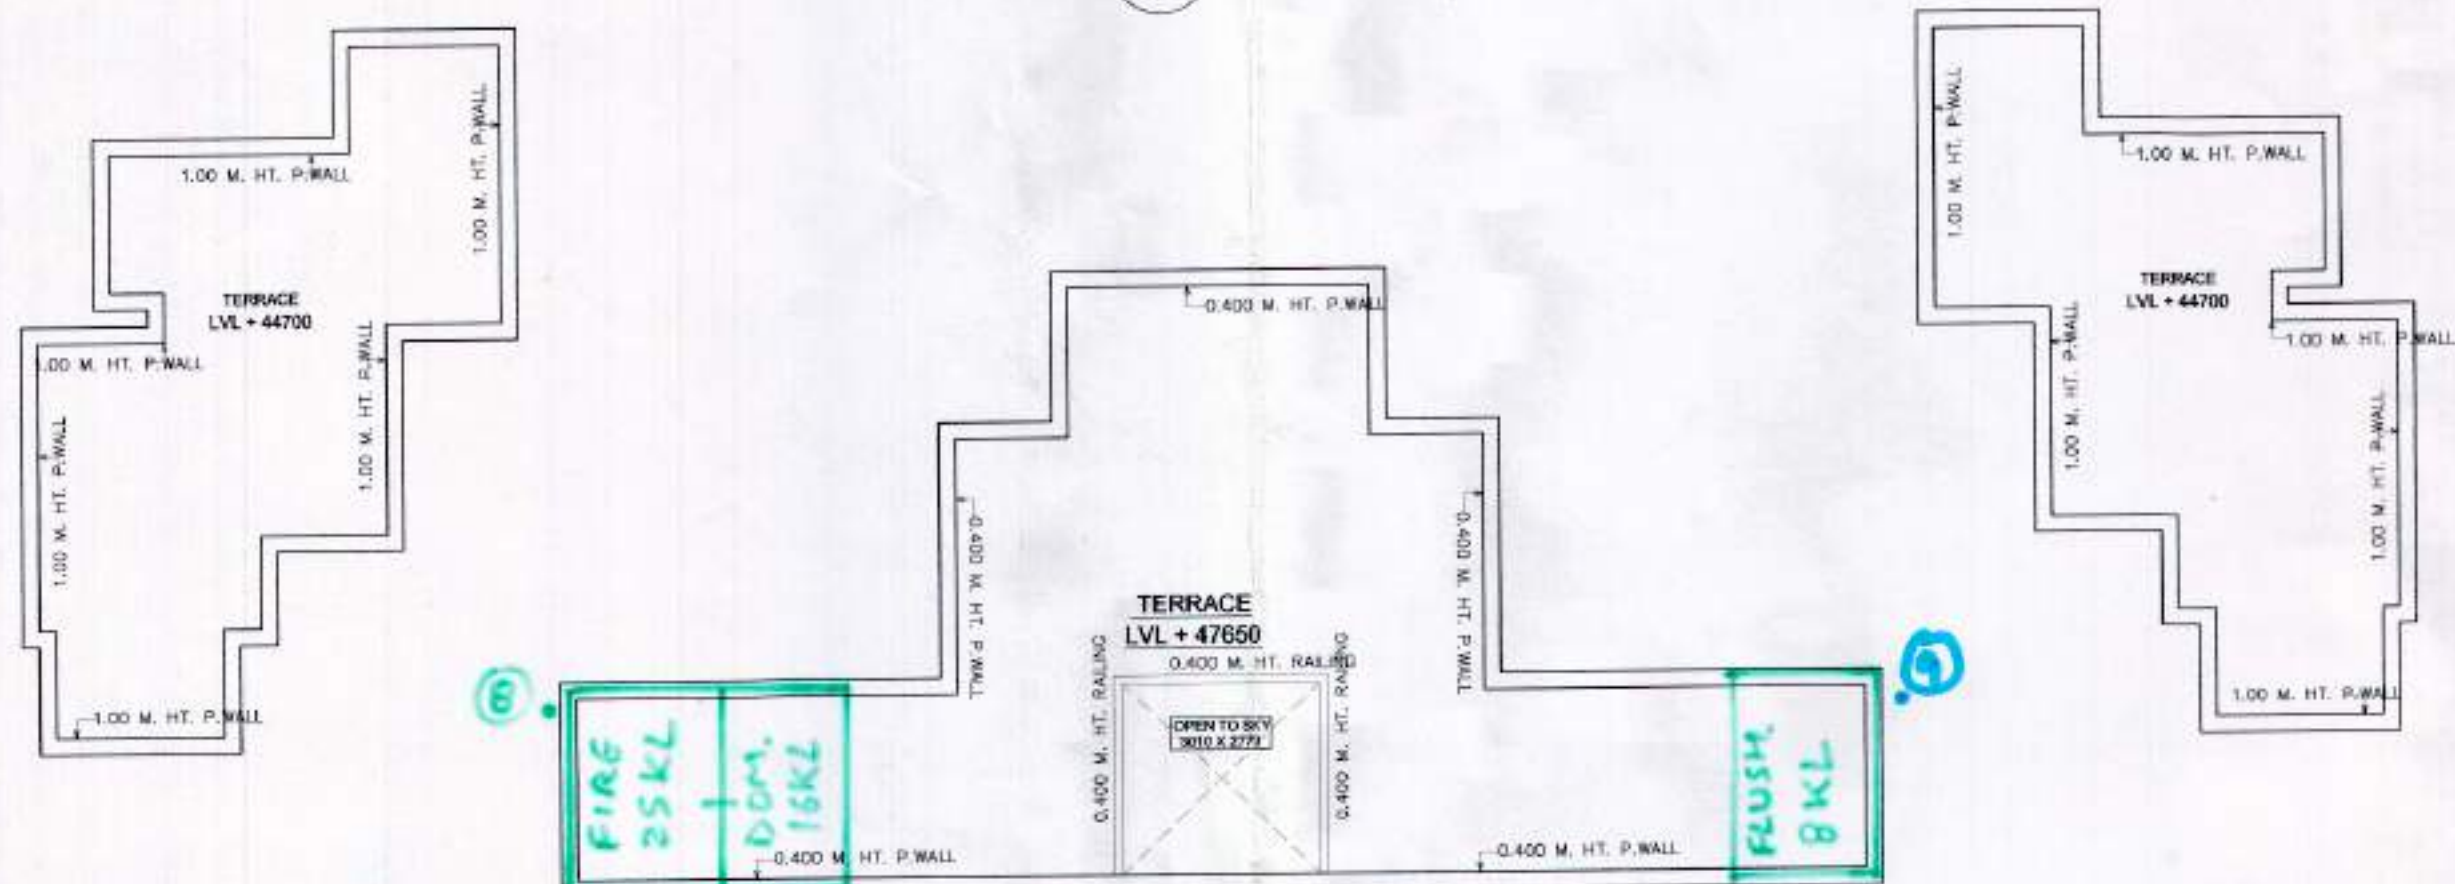

TERRACE PLAN

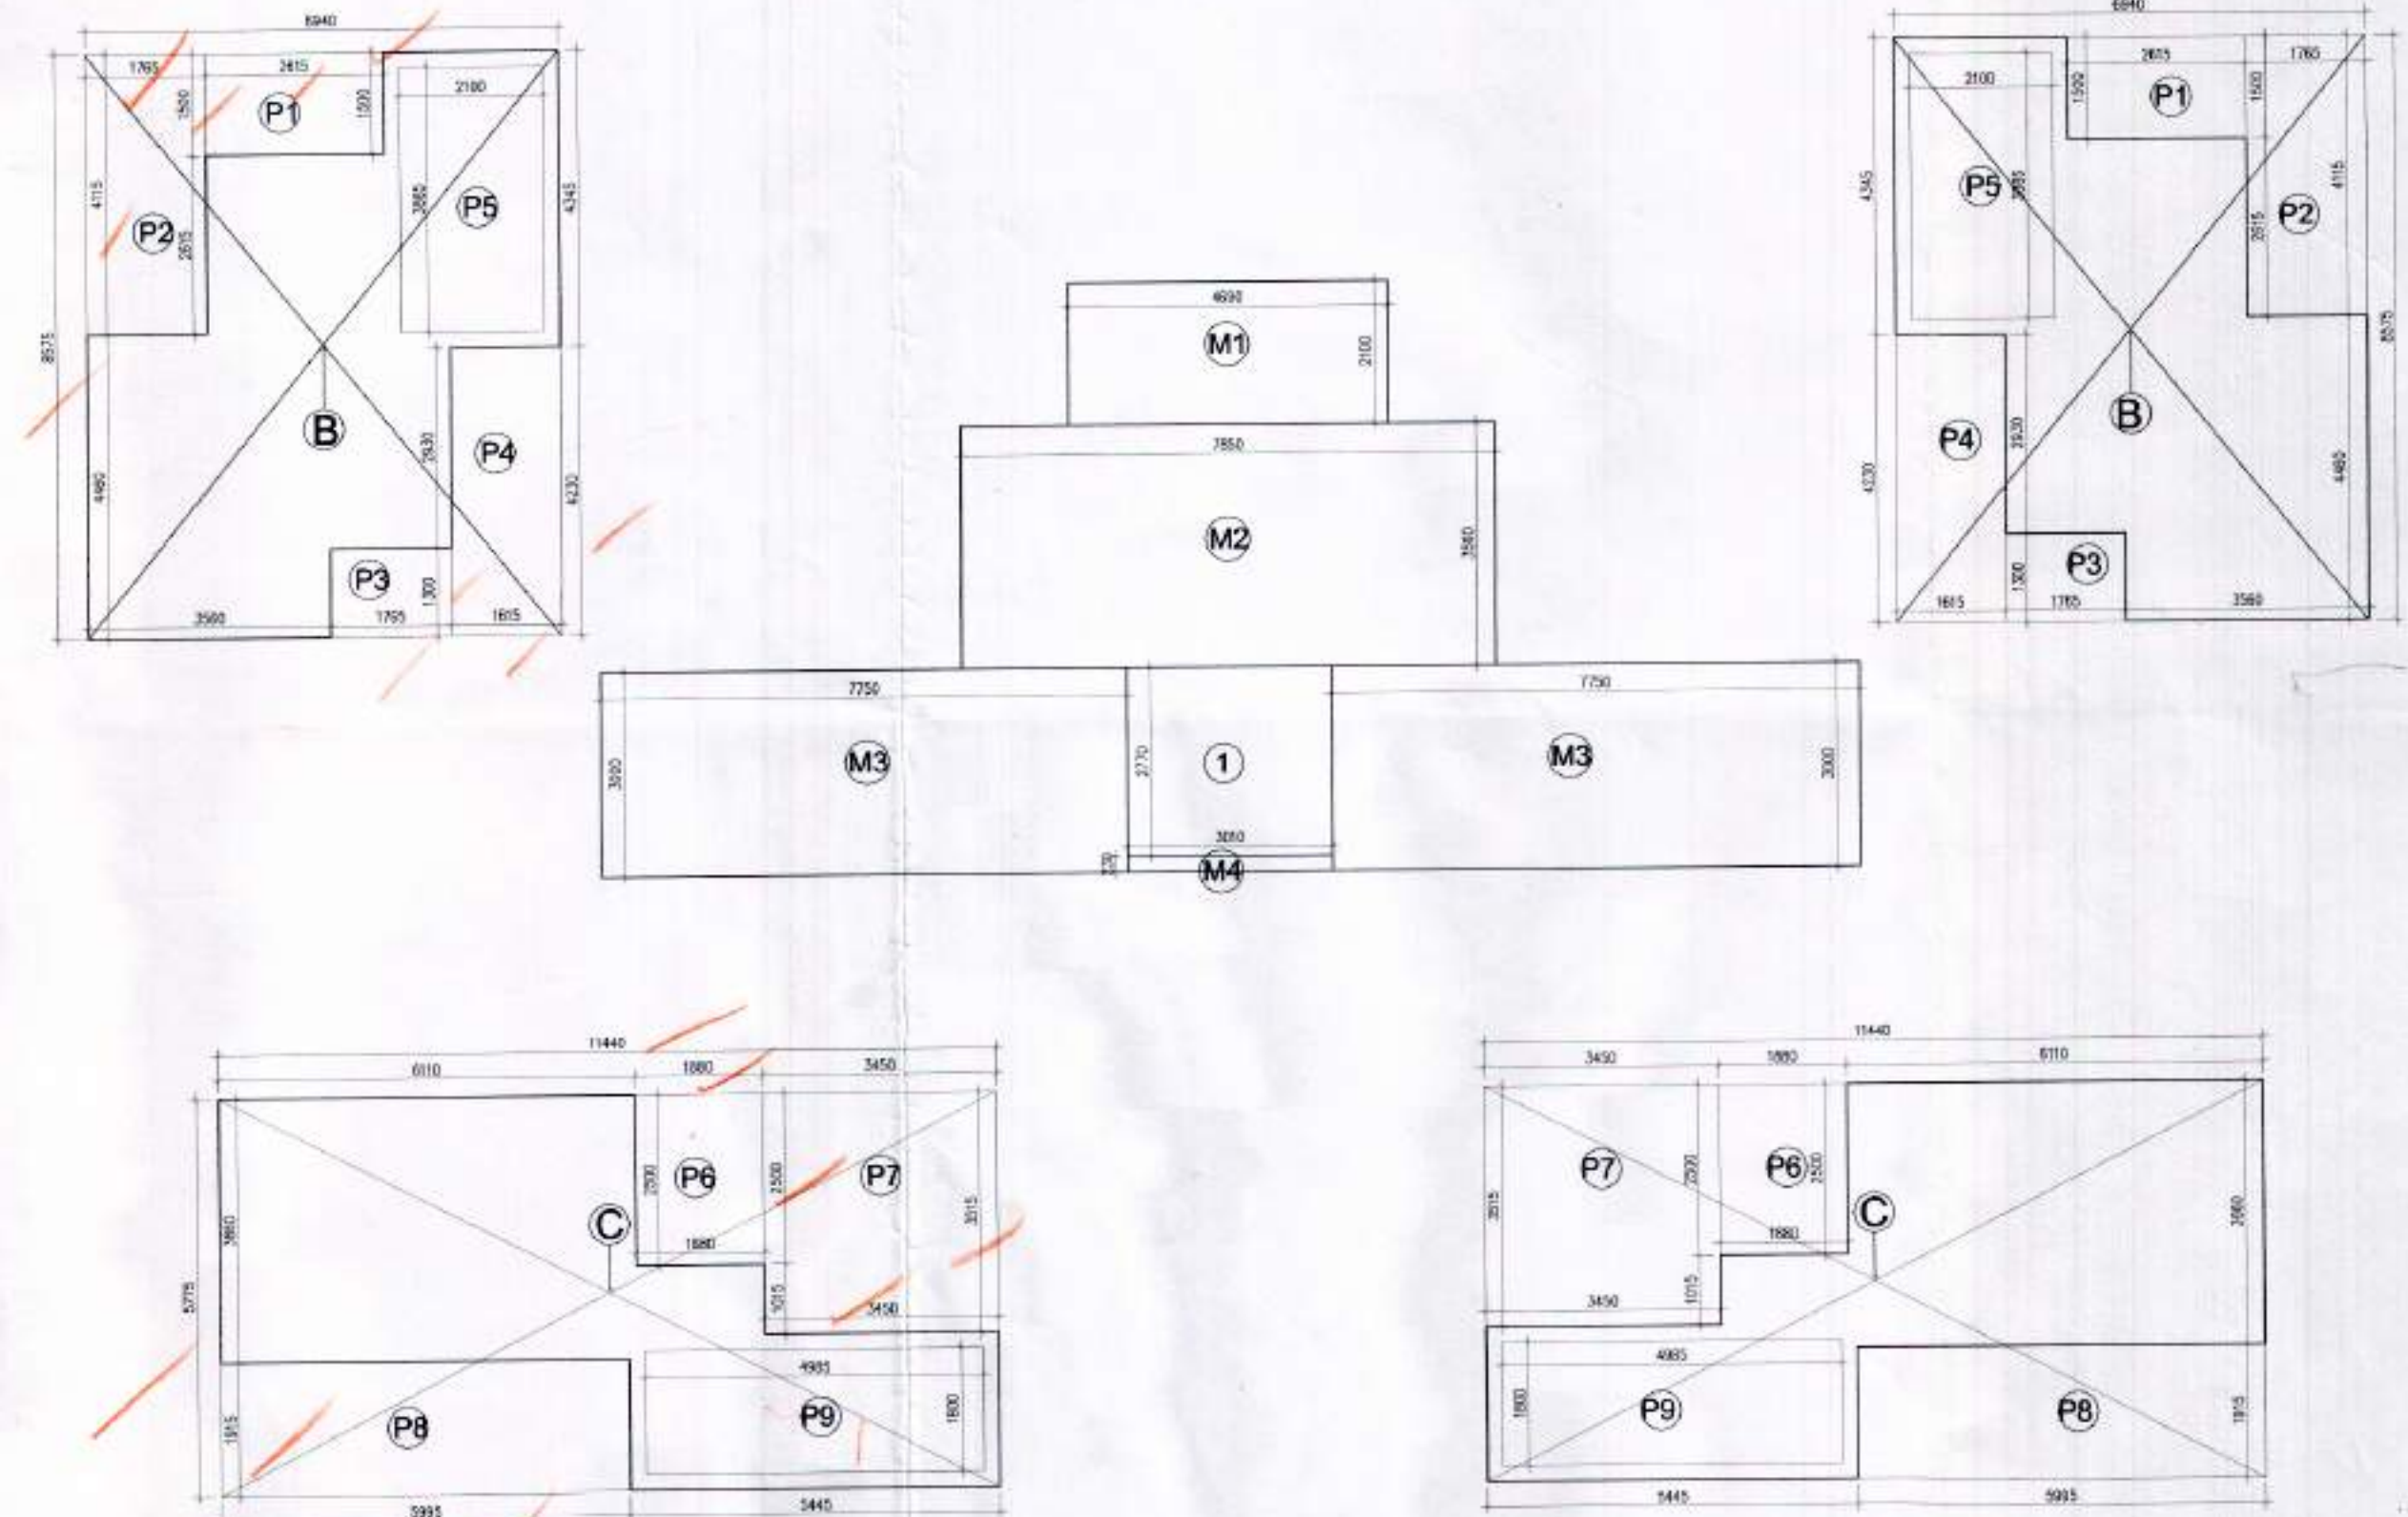

14th FLOOR PLAN AREA DIAGRAM

14th FLOOR PLAN AREA DIAGRAM

TOTAL AREA OF B = $6.940 \times 8.575 = 59.510 \times 2 = 119.020$ SQ.MTRS.

DEDUCTION

P1. = $2(2.615 \times 1.500) = 7.844$
P2. = $2(1.765 \times 4.115) = 14.524$
P3. = $2(1.765 \times 1.300) = 4.588$
P4. = $2(1.615 \times 4.230) = 13.662$
P5. = $2(2.100 \times 3.885) = 16.317$

TOTAL DEDUCTION = 56.935 SQ.MTRS.

COVD. AREA = $119.020 - 56.935 = 62.085$ SQ.MTRS.

TOTAL AREA OF C = $11.440 \times 5.775 = 66.066 \times 2 = 132.132$ SQ.MTRS.

DEDUCTION

P6. = $2(1.880 \times 2.500) = 9.400$
P7. = $2(3.515 \times 3.450) = 24.252$
P8. = $2(5.995 \times 1.915) = 22.960$
P9. = $2(4.985 \times 1.800) = 17.946$

TOTAL DEDUCTION = 74.558 SQ.MTRS.

COVD. AREA = $132.132 - 74.558 = 57.574$ SQ.MTRS.

TOTAL F.A.R AREA ON FOURTEENTH FLOOR =
TOTAL COVD. AREA OF B + TOTAL COVD. AREA OF C = $62.085 + 57.574 = 119.659$ SQ. MTRS. (F.A.R.AREA)

MUMTY/MACHINE ROOM AREA

M1. = $4.690 \times 2.100 = 9.849$
M2. = $7.850 \times 3.560 = 27.946$
M3. = $2(7.750 \times 3.000) = 46.500$
M4. = $0.230 \times 3.010 = 0.692$
TOTAL = 84.987 SQ. MTRS.

DEDUCTION
1. = $2.770 \times 3.010 = 8.337$

TOTAL COVD. AREA = $84.987 - 8.337 = 76.750$ SQ.MTRS.(NON F.A.R. AREA)

OWNER'S SIGN.	ARCHITECT'S SIGN.
For Shivnandan Buildtech Pvt. Ltd.	ARCHITECT RAJESH JAIN CA/92/13678
Project: REVISED GROUP HOUSING COLONY MEASURING 13.32 ACRE LICENCE NO.70 OF 2011 DATED 22/07/2011 IN SECTOR-90 GURGAON MANESAR URBAN COMPLEX	
Client: M/S SHIVNANDAN BUILDTECH PVT. LTD	
SCALE:	
DATE: 19-OCT-2013	
DRAWN: KK	SUBMISSION DRAWING
CHECKED: DA	FLOOR PLANS, & AREA CALCULATION
APPROVED: RJ	
DRG. NO: 28	REV.R0
ARCHITECT: Ichinen ARCHITECTS PRIVATE LIMITED A-5 SARVODAYA ENCLAVE, NEW DELHI-110017 TELEFAX +91 11 46095800, EMAIL ichinenarchitects@rediffmail.com	
NOTE: THIS DRAWING IS PROPERTY OF 'ICHINEN ARCHITECTS (P) LTD.' AND MAY NOT BE COPIED OR USED FOR ANY OTHER PURPOSE WITHOUT PERMISSION OF ITS PRINCIPLES.	