

SECTION OF DOORS AND WINDOWS


S.NO	ITEM	WIDTH	HEIGHT	UNIT	REMARKS
1	1	600	2100	-	-
2	2	1200	2100	-	-
3	3	1200	2100	-	-
4	4	1200	2100	-	-
5	5	1200	2100	-	-
6	6	1200	2100	-	-
7	7	1200	2100	-	-
8	8	1200	2100	-	-
9	9	1200	2100	-	-
10	10	1200	2100	-	-

NOTES:
SOLAR PANEL CAPACITY = 8300 LPD
AREA REQUIRED 99 SQM
PLUMBING NOTES:-

1. WATER SUPPLY TO TOWER FROM FT. @ 0.00 M/P PIPE
2. WASTEWATER TO TOWER FROM TOWER
3. WASTEWATER TO TOWER FROM TOWER
4. TOWER FROM TOWER FROM TOWER
5. TOWER FROM TOWER FROM TOWER

SCHEDULE OF PIPES:-

PIPE NO.	DESCRIPTION
1	11000 SOL. LINE PIPE
2	11000 WASTEWATER PIPE
3	11000 WASTEWATER PIPE
4	11000 WASTEWATER PIPE
5	11000 WASTEWATER PIPE

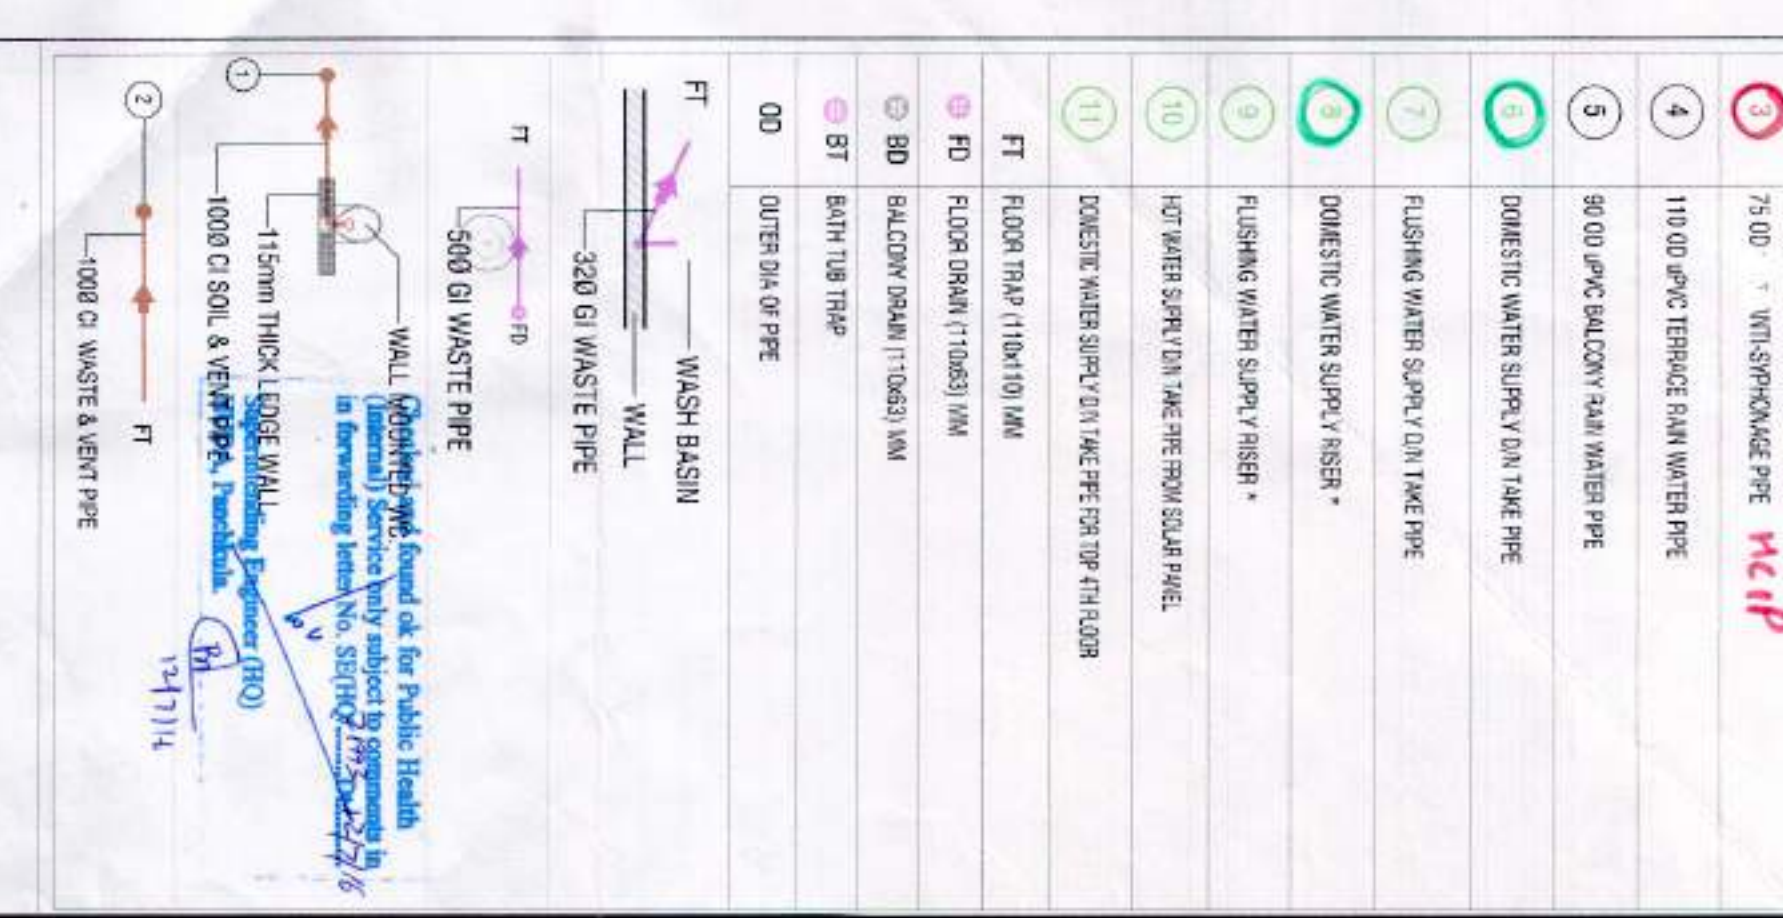


OWNER'S SIGN
ARCHITECT'S SIGN
Project: M/S SHIVANAND BUILDTECH PVT. LTD.
Date: 18 JAN 2017
Checked: A.A.
Approved: R.J.
Architect: Ichinen


REVISIONS
REVISED GROUP HOUSING CO. LAYOUT MEASURING 13.32
ACRE LICENSE NO. 2011 DATED 22.07.2011 IN
SECTION 19(1) OF THE URBAN COMPLEX ACT, 1974

CLIENT:
M/S SHIVANAND BUILDTECH PVT. LTD.
SCALE: AS SHOWN
DATE: 18 JAN 2017
CHECKED: A.A.
APPROVED: R.J.
ARCHITECT: Ichinen


ARCHITECT:
Ichinen
ARCHITECT'S SIGN
Project: M/S SHIVANAND BUILDTECH PVT. LTD.
Date: 18 JAN 2017
Checked: A.A.
Approved: R.J.
Architect: Ichinen

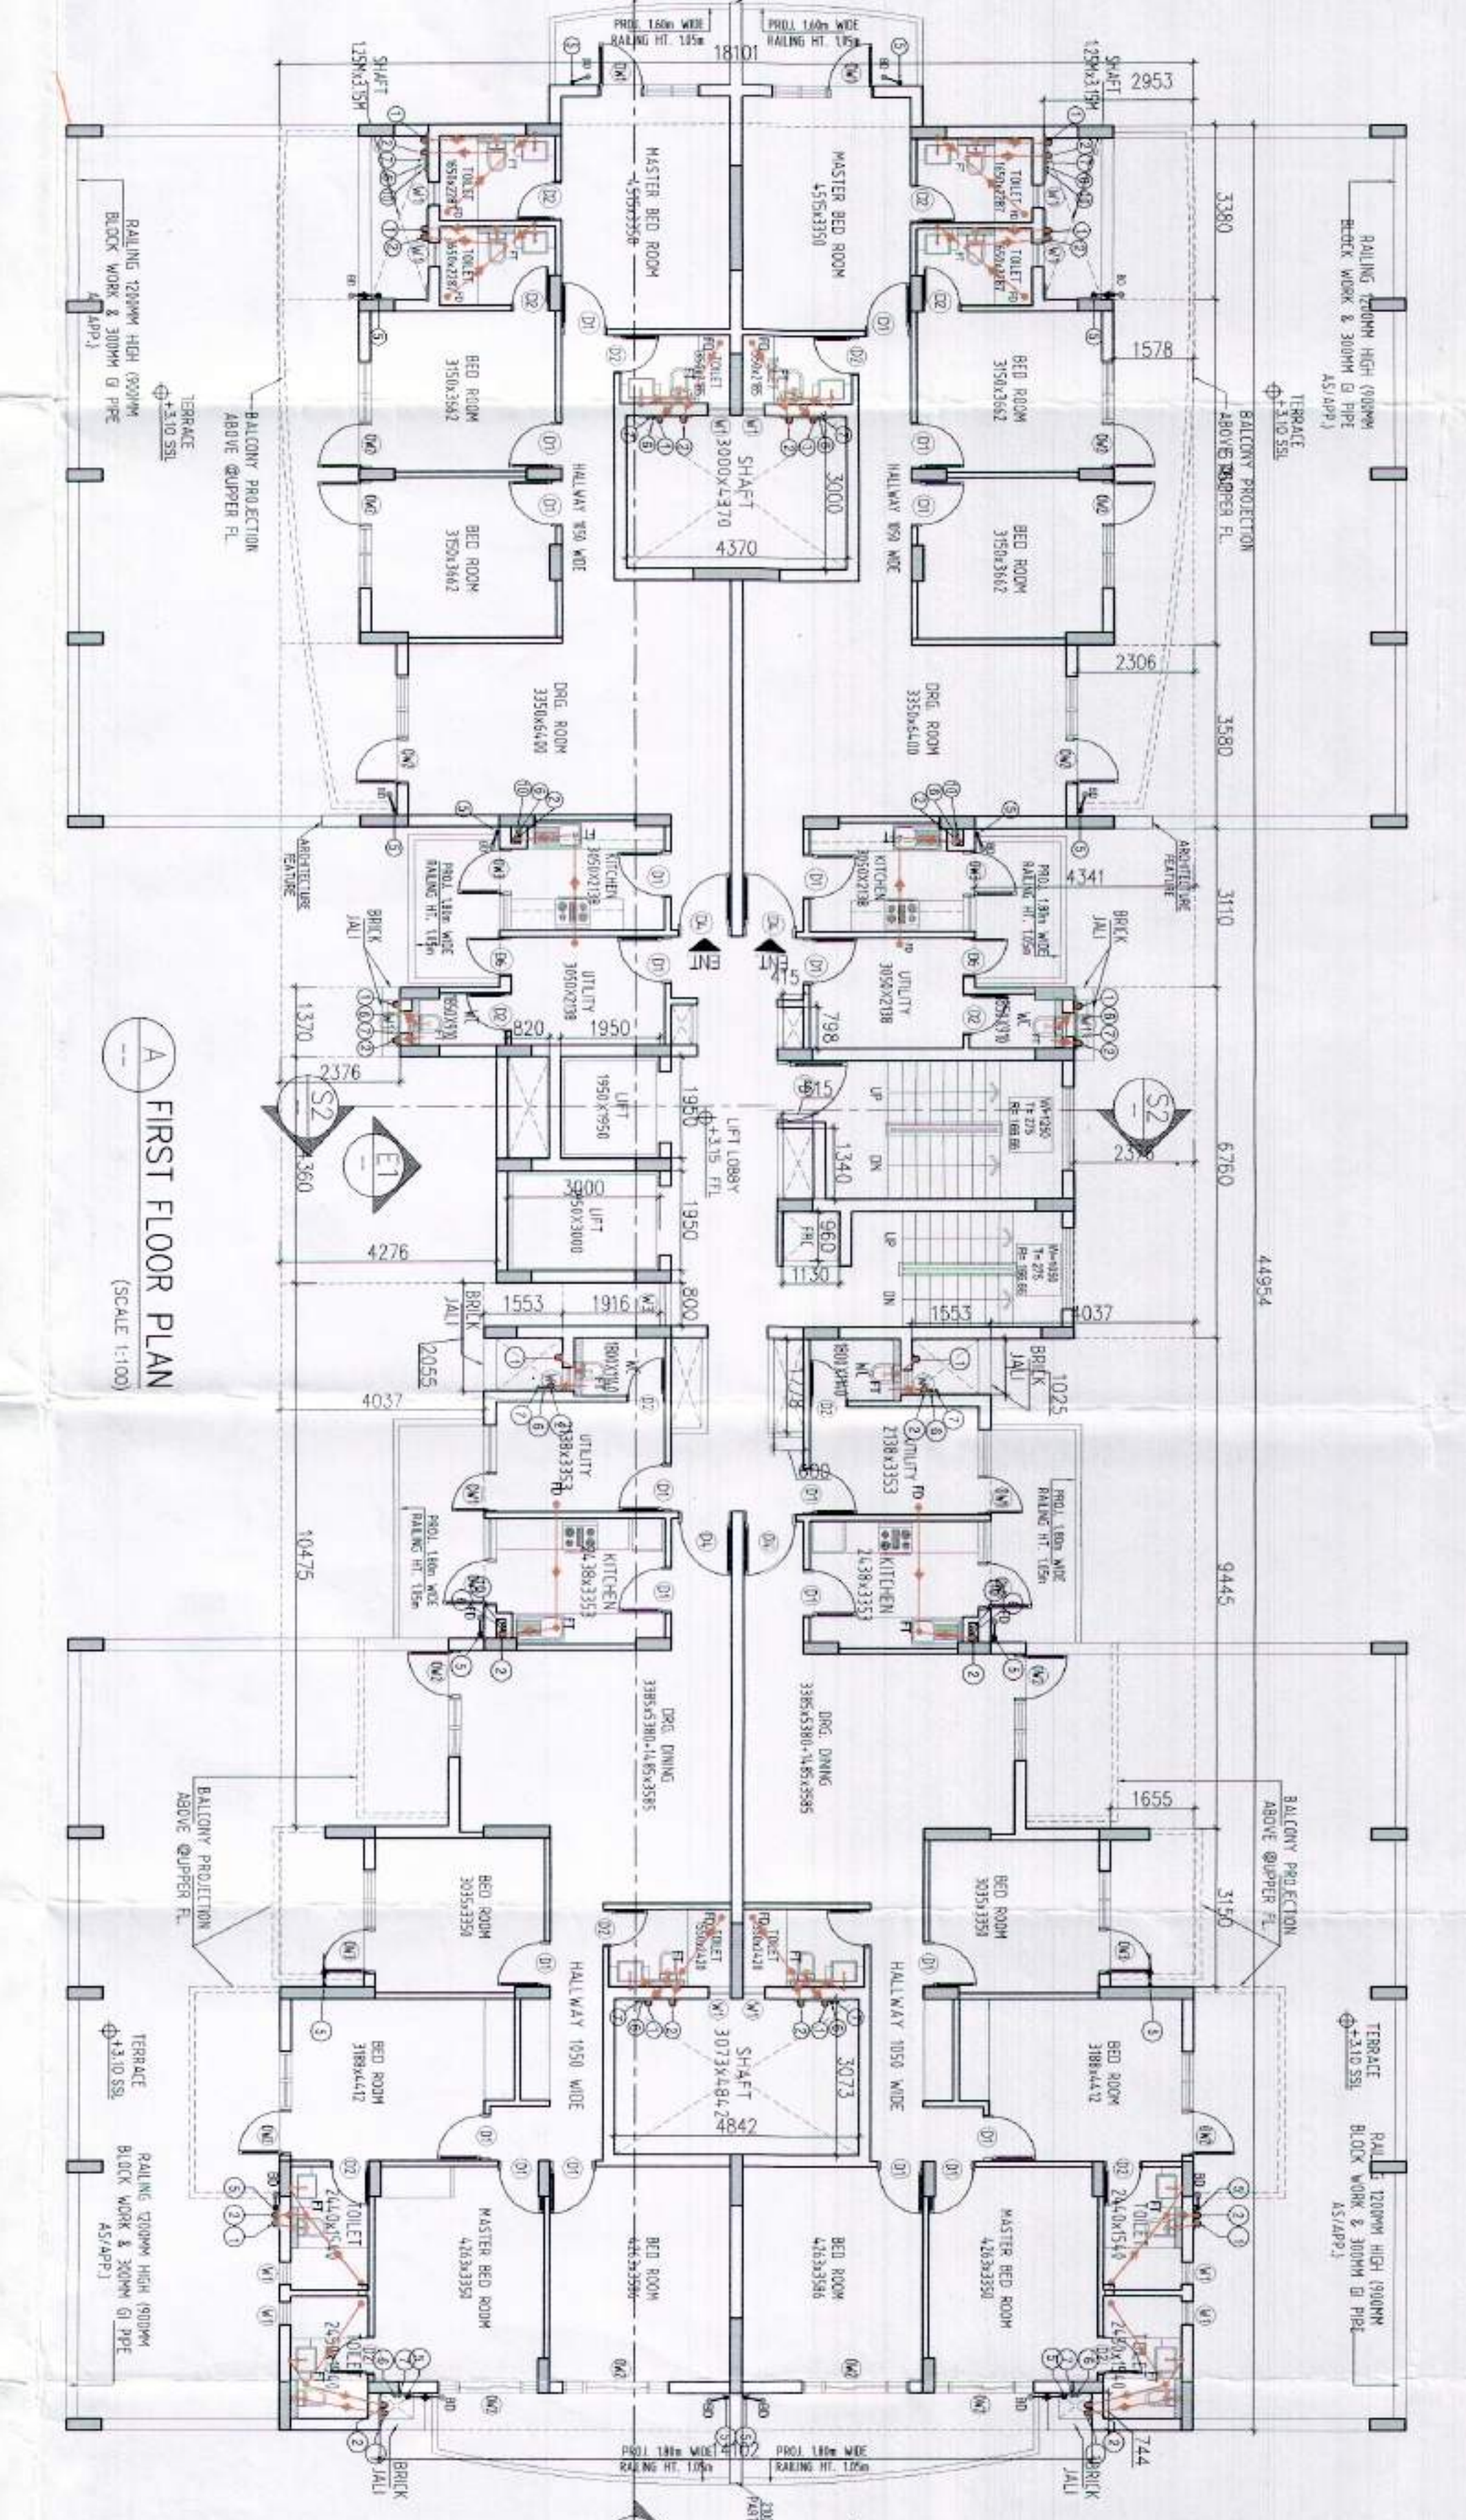


FIRST FLOOR PLAN
(SCALE: 1:100)

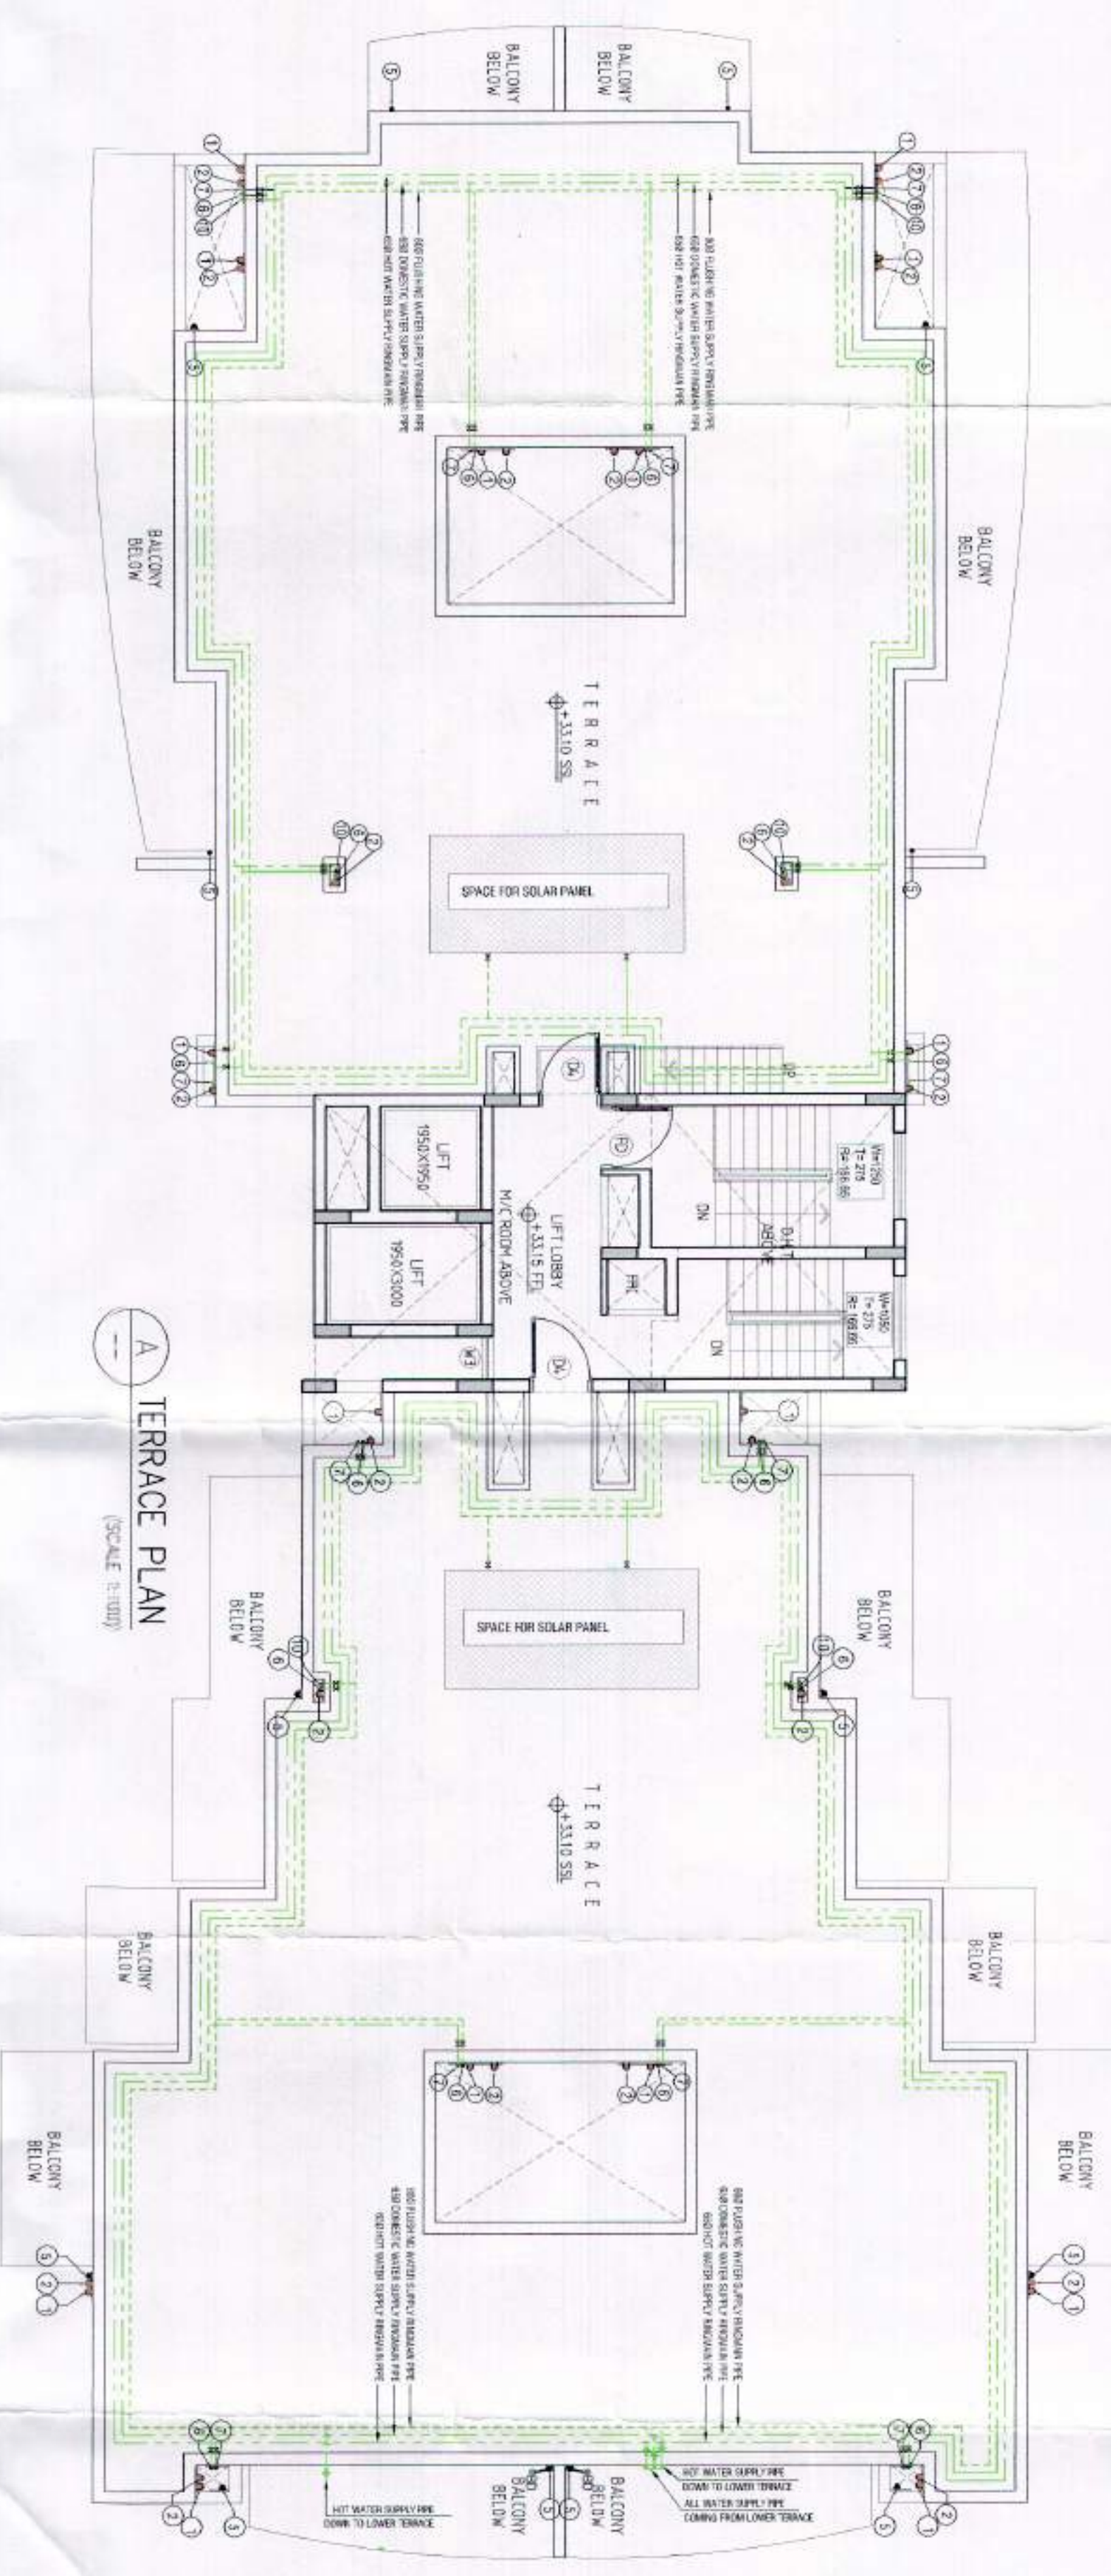

TERRACE PLAN
(SCALE: 1:100)

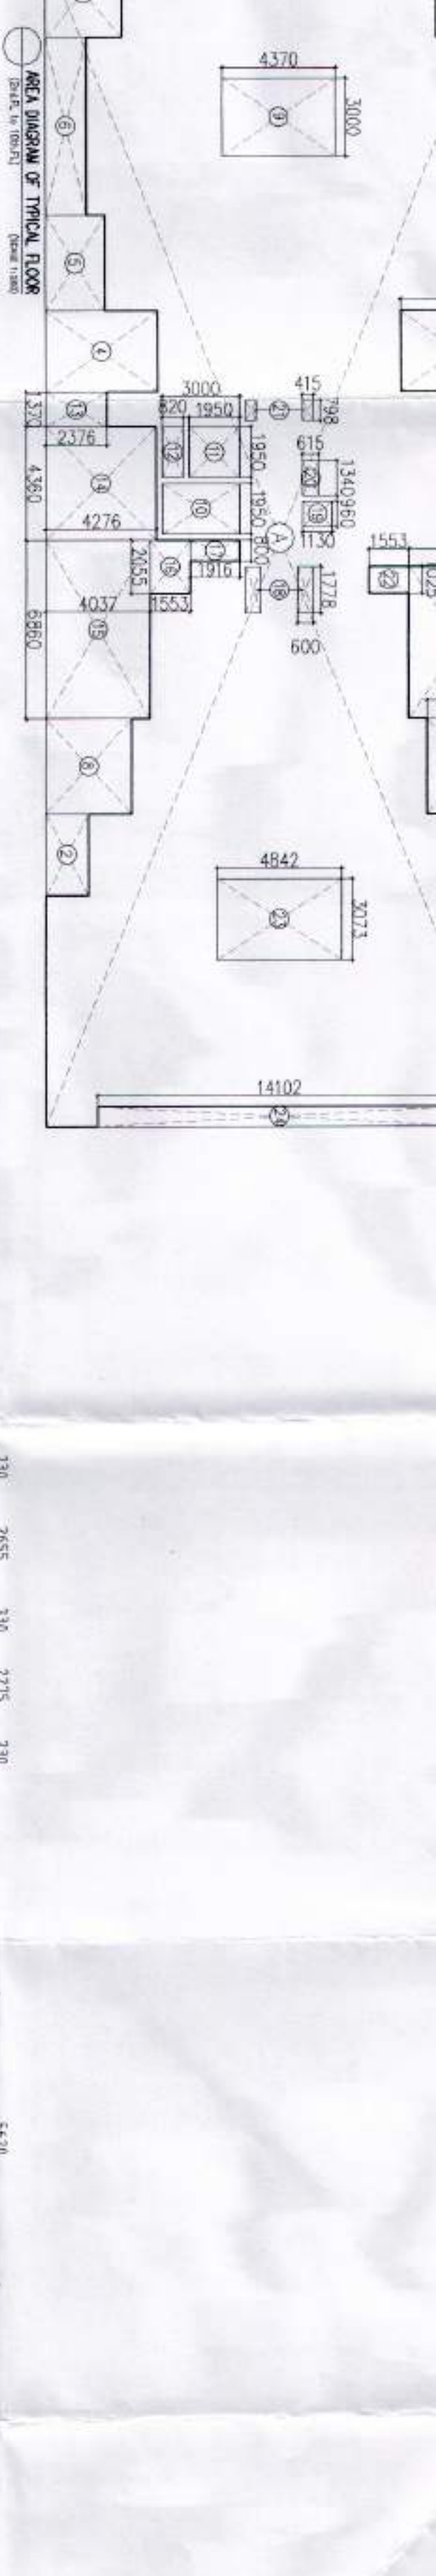

TOP ROOF PLAN
(SCALE: 1:100)

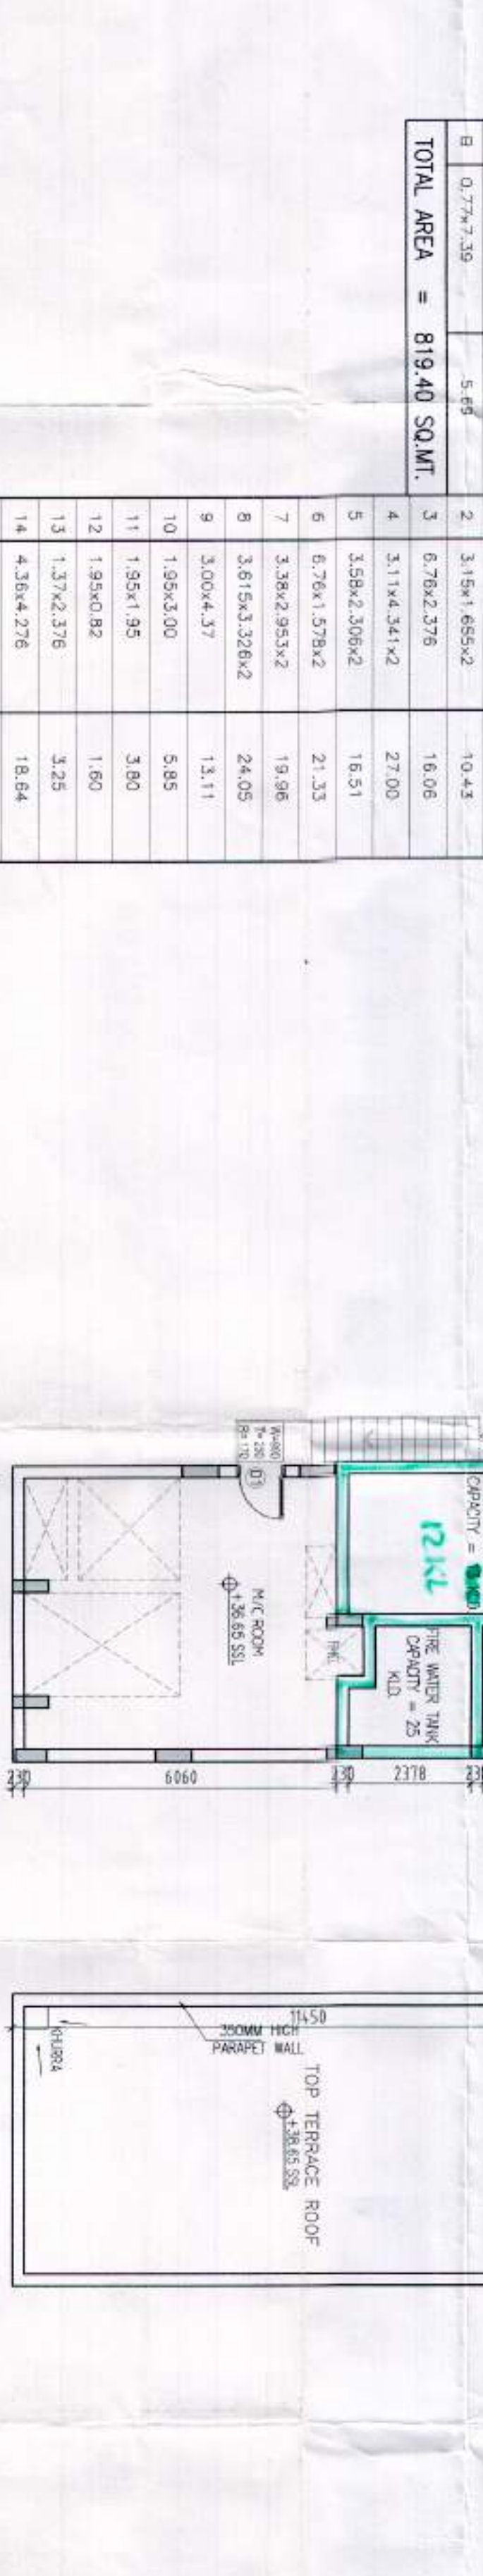


M/R ROOM & C.H.T. PLAN
(SCALE: 1:100)


AREA CALCULATION OF FIRST FLOOR
DEDUCTION
TOTAL AREA = 819.40 SQ.M.
TOTAL AREA = 819.40 SQ.M.

AREA CALCULATION OF TYPICAL FLOOR
DEDUCTION
TOTAL AREA = 819.40 SQ.M.
TOTAL AREA = 819.40 SQ.M.


AREA CALCULATION OF STILT FLOOR
DEDUCTION
TOTAL AREA = 819.40 SQ.M.
TOTAL AREA = 819.40 SQ.M.

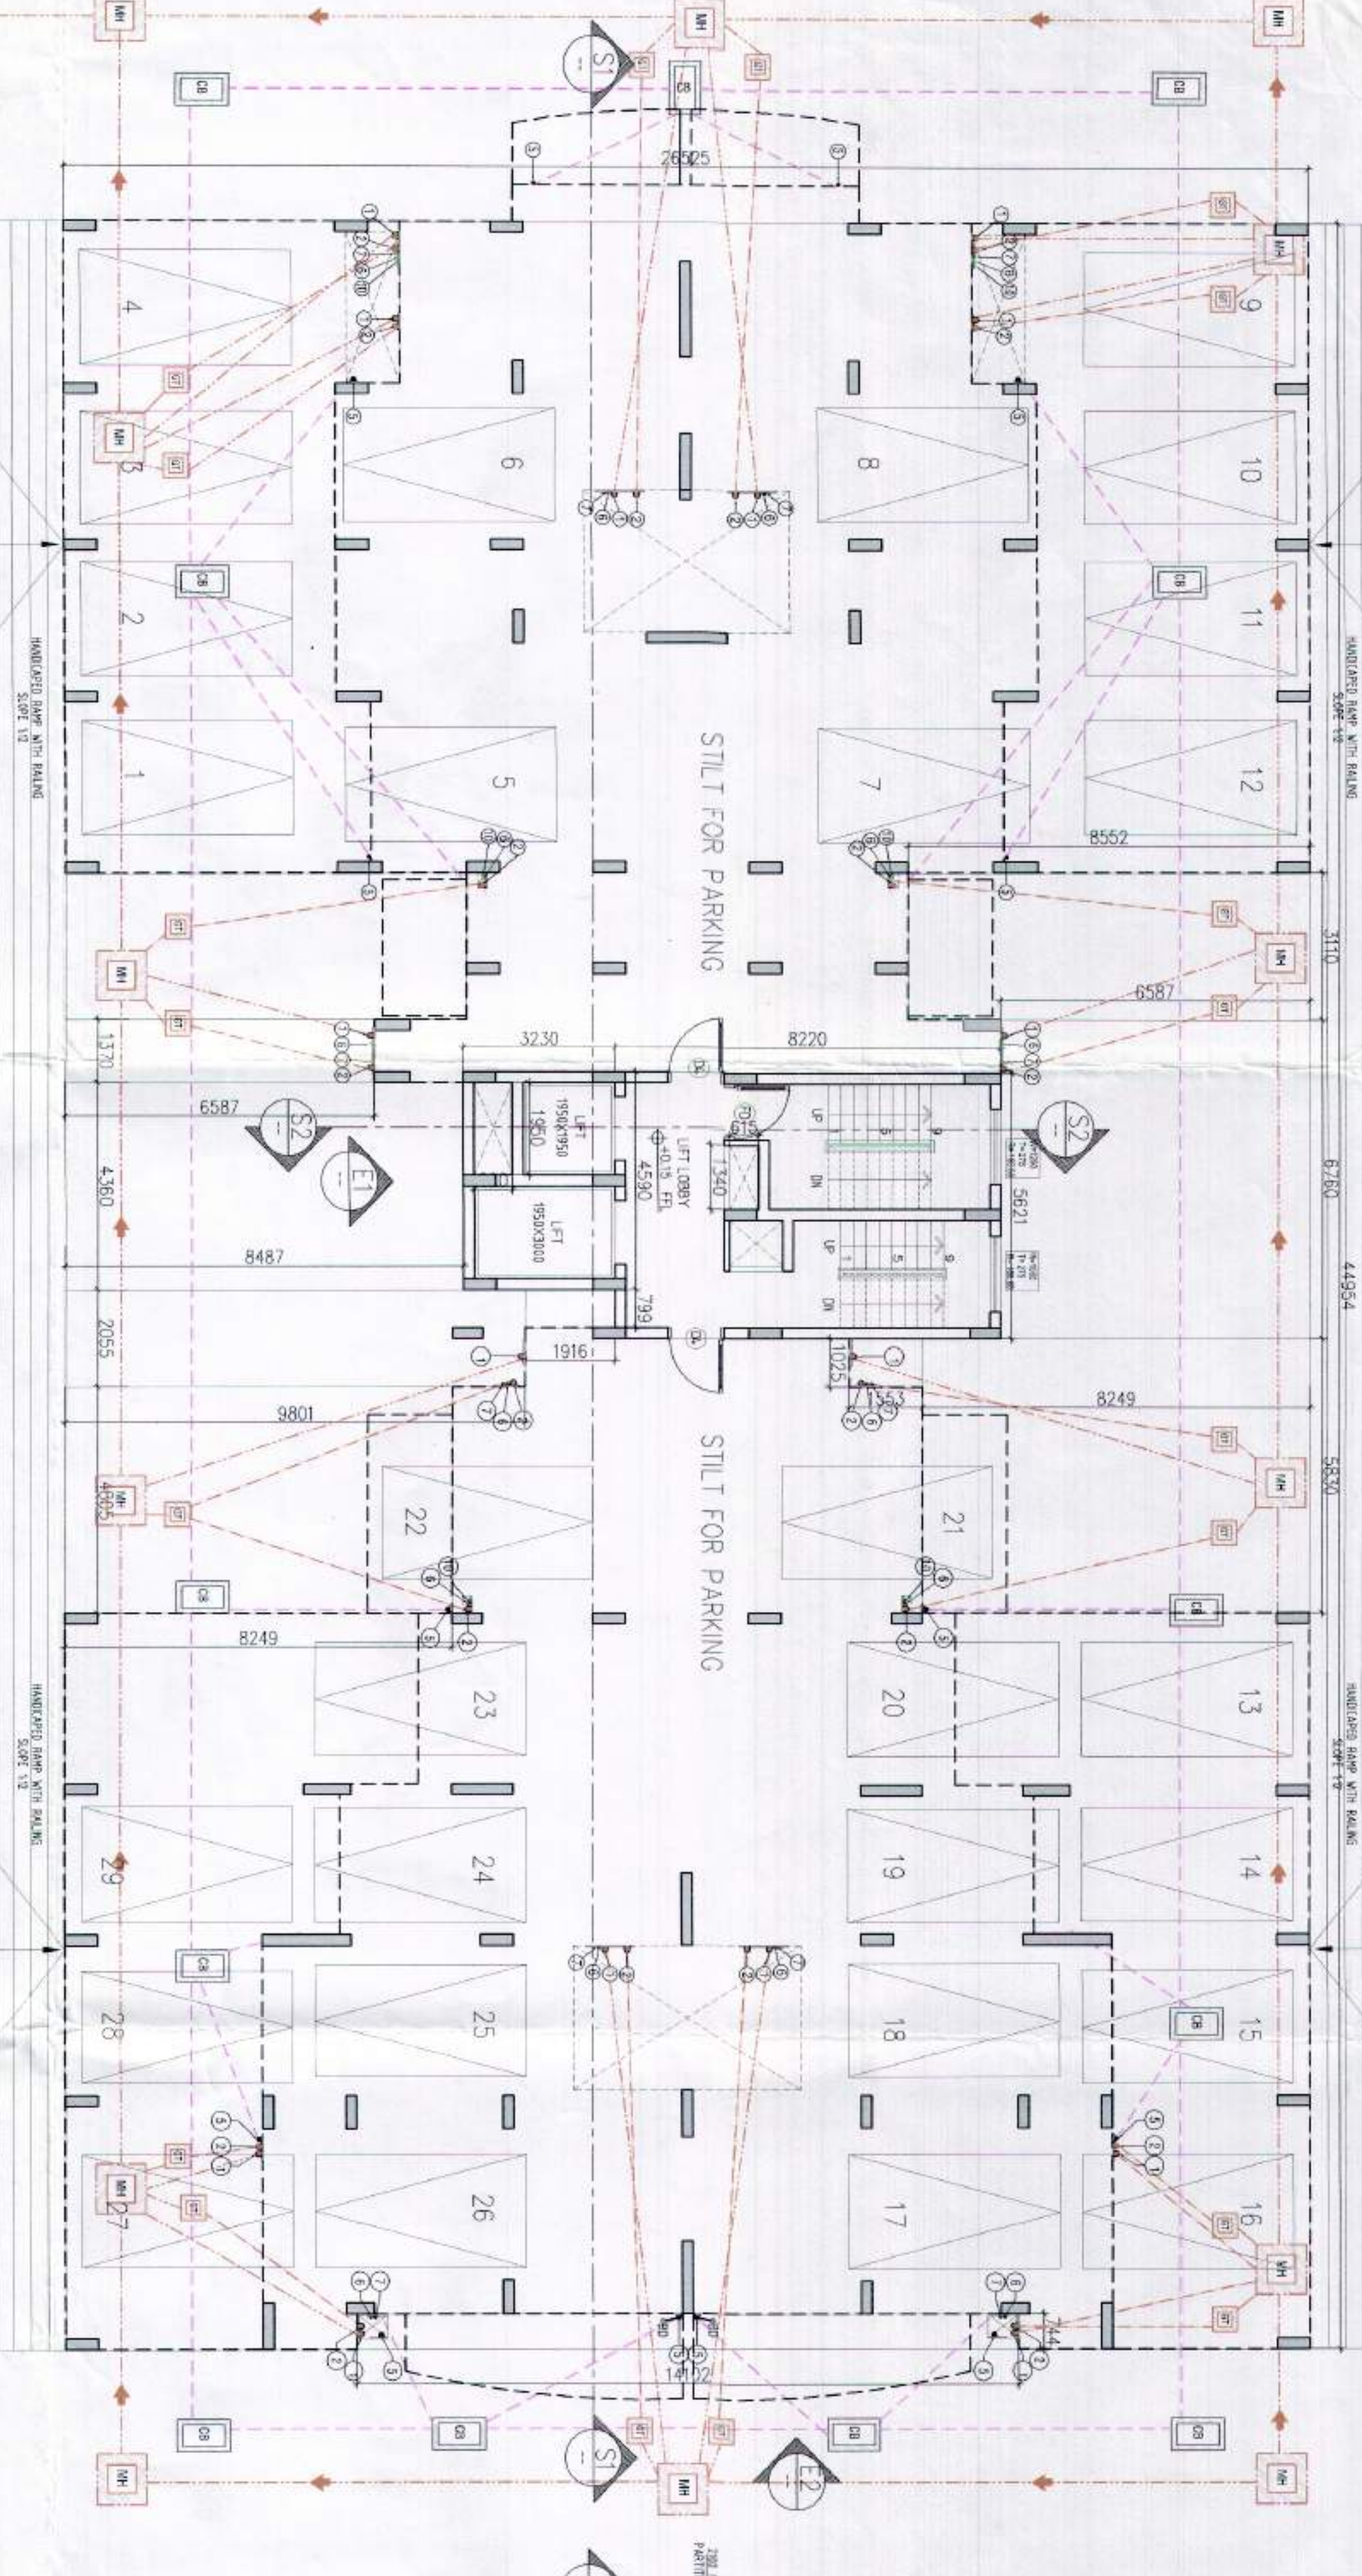

STILT FLOOR PLAN
(SCALE: 1:100)

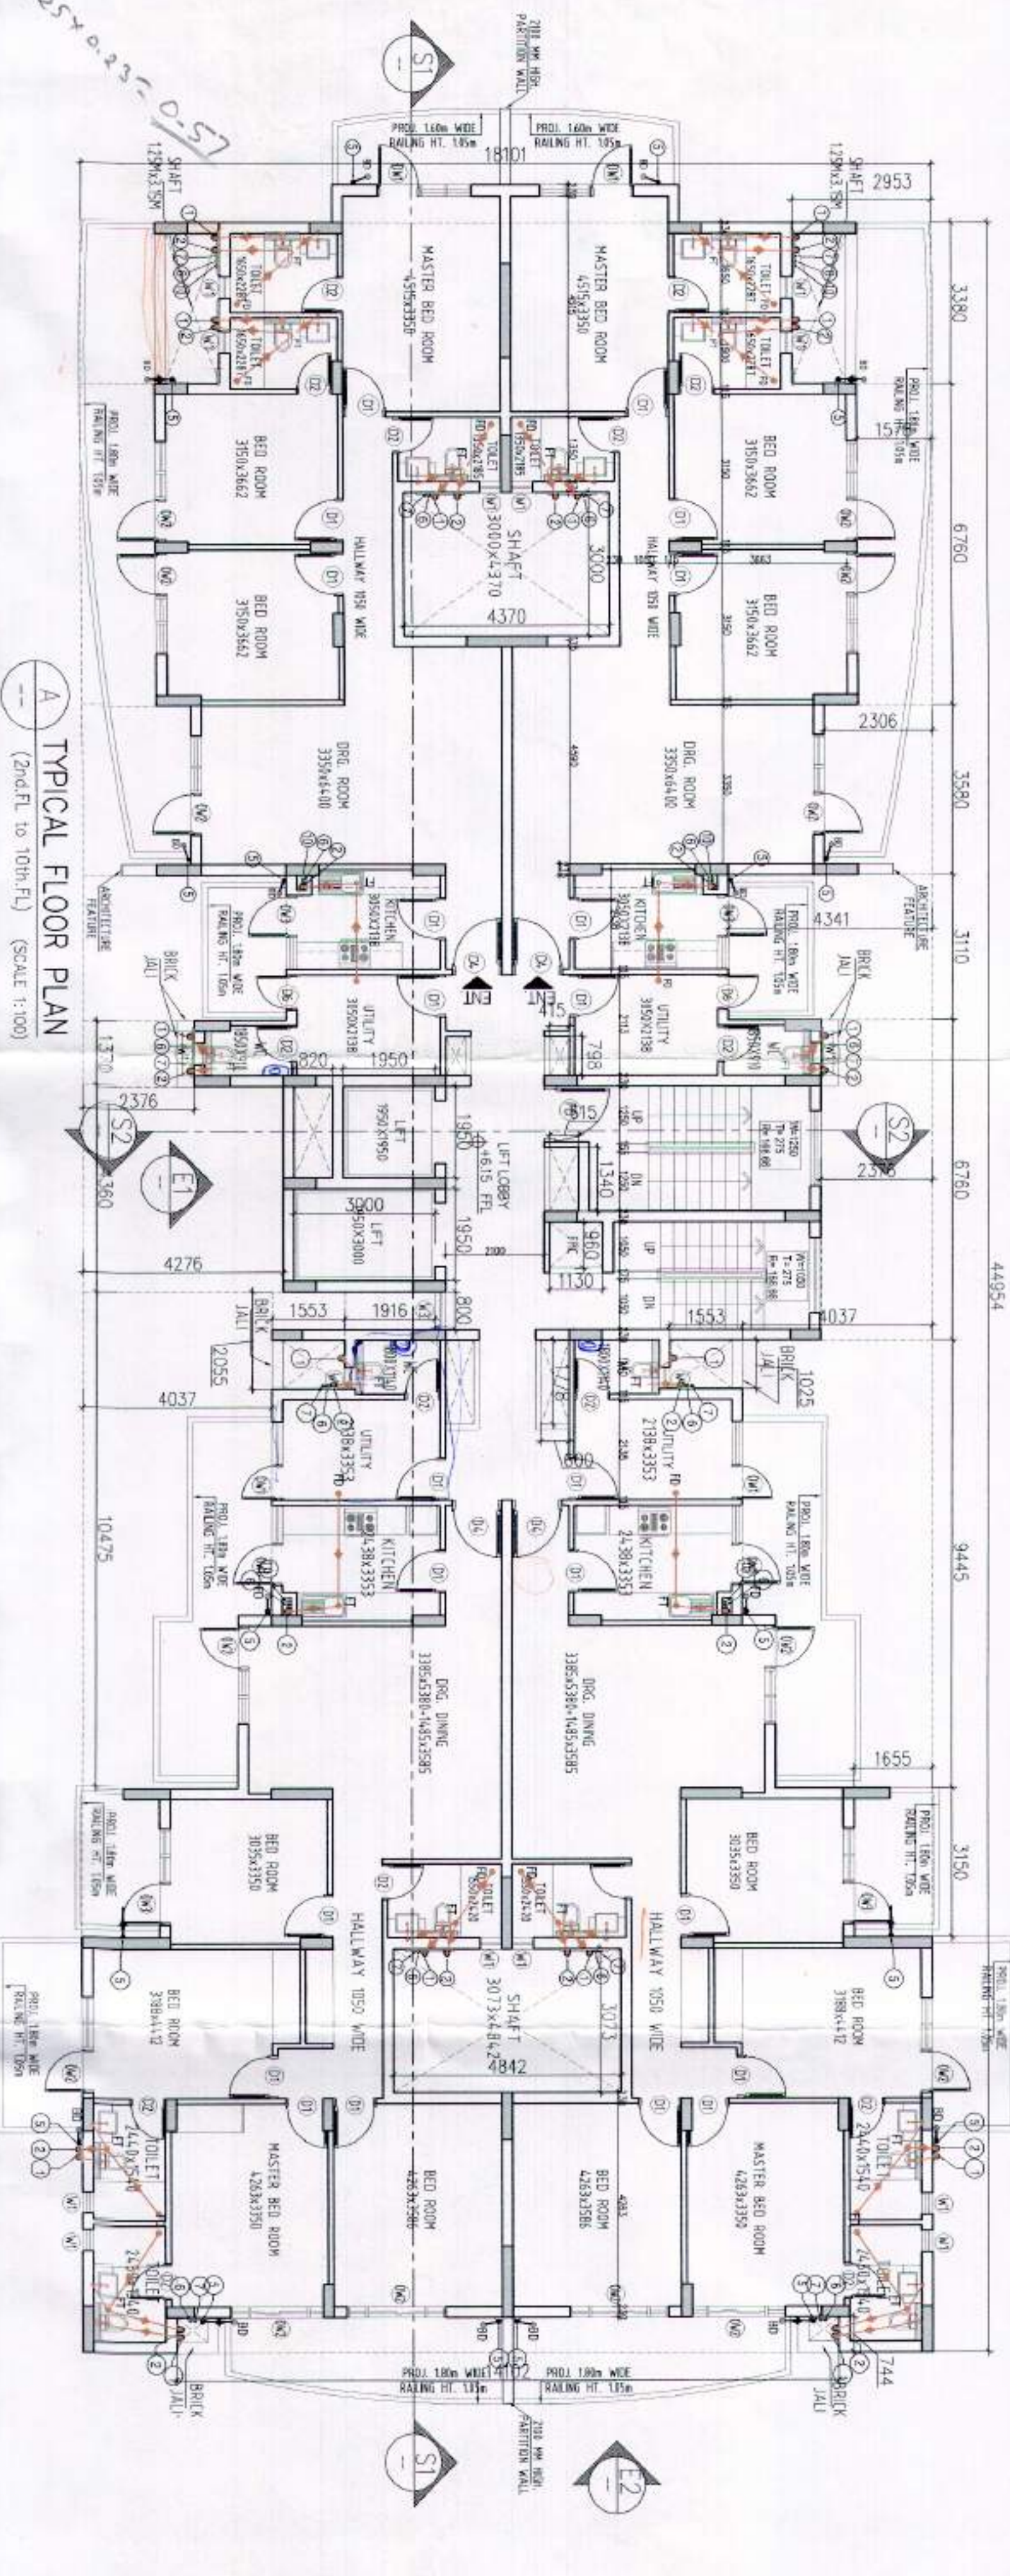

TYPICAL FLOOR PLAN
(SCALE: 1:100)

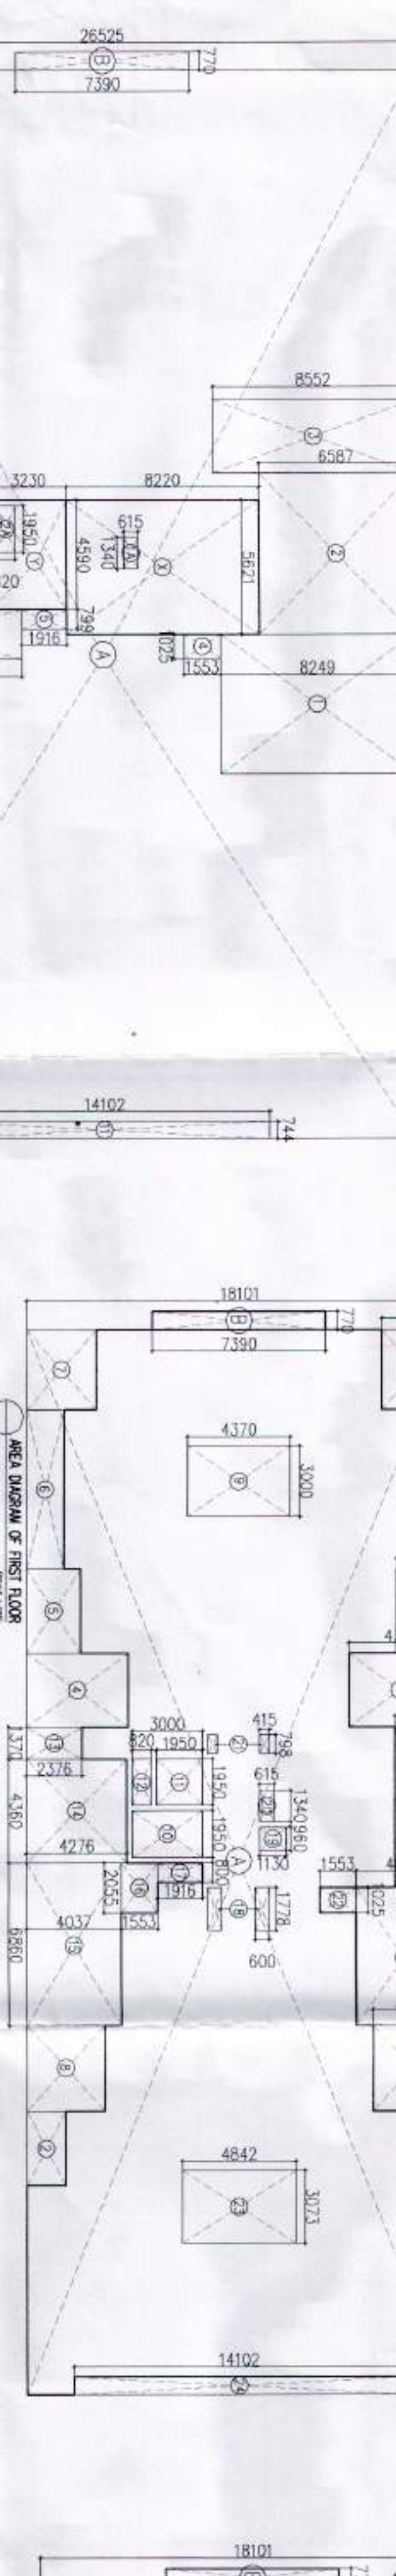

AREA CALCULATION OF FIRST FLOOR
DEDUCTION
TOTAL AREA = 819.40 SQ.M.
TOTAL AREA = 819.40 SQ.M.



AREA CALCULATION OF TYPICAL FLOOR
DEDUCTION
TOTAL AREA = 819.40 SQ.M.
TOTAL AREA = 819.40 SQ.M.

AREA CALCULATION OF STILT FLOOR
DEDUCTION
TOTAL AREA = 819.40 SQ.M.
TOTAL AREA = 819.40 SQ.M.