
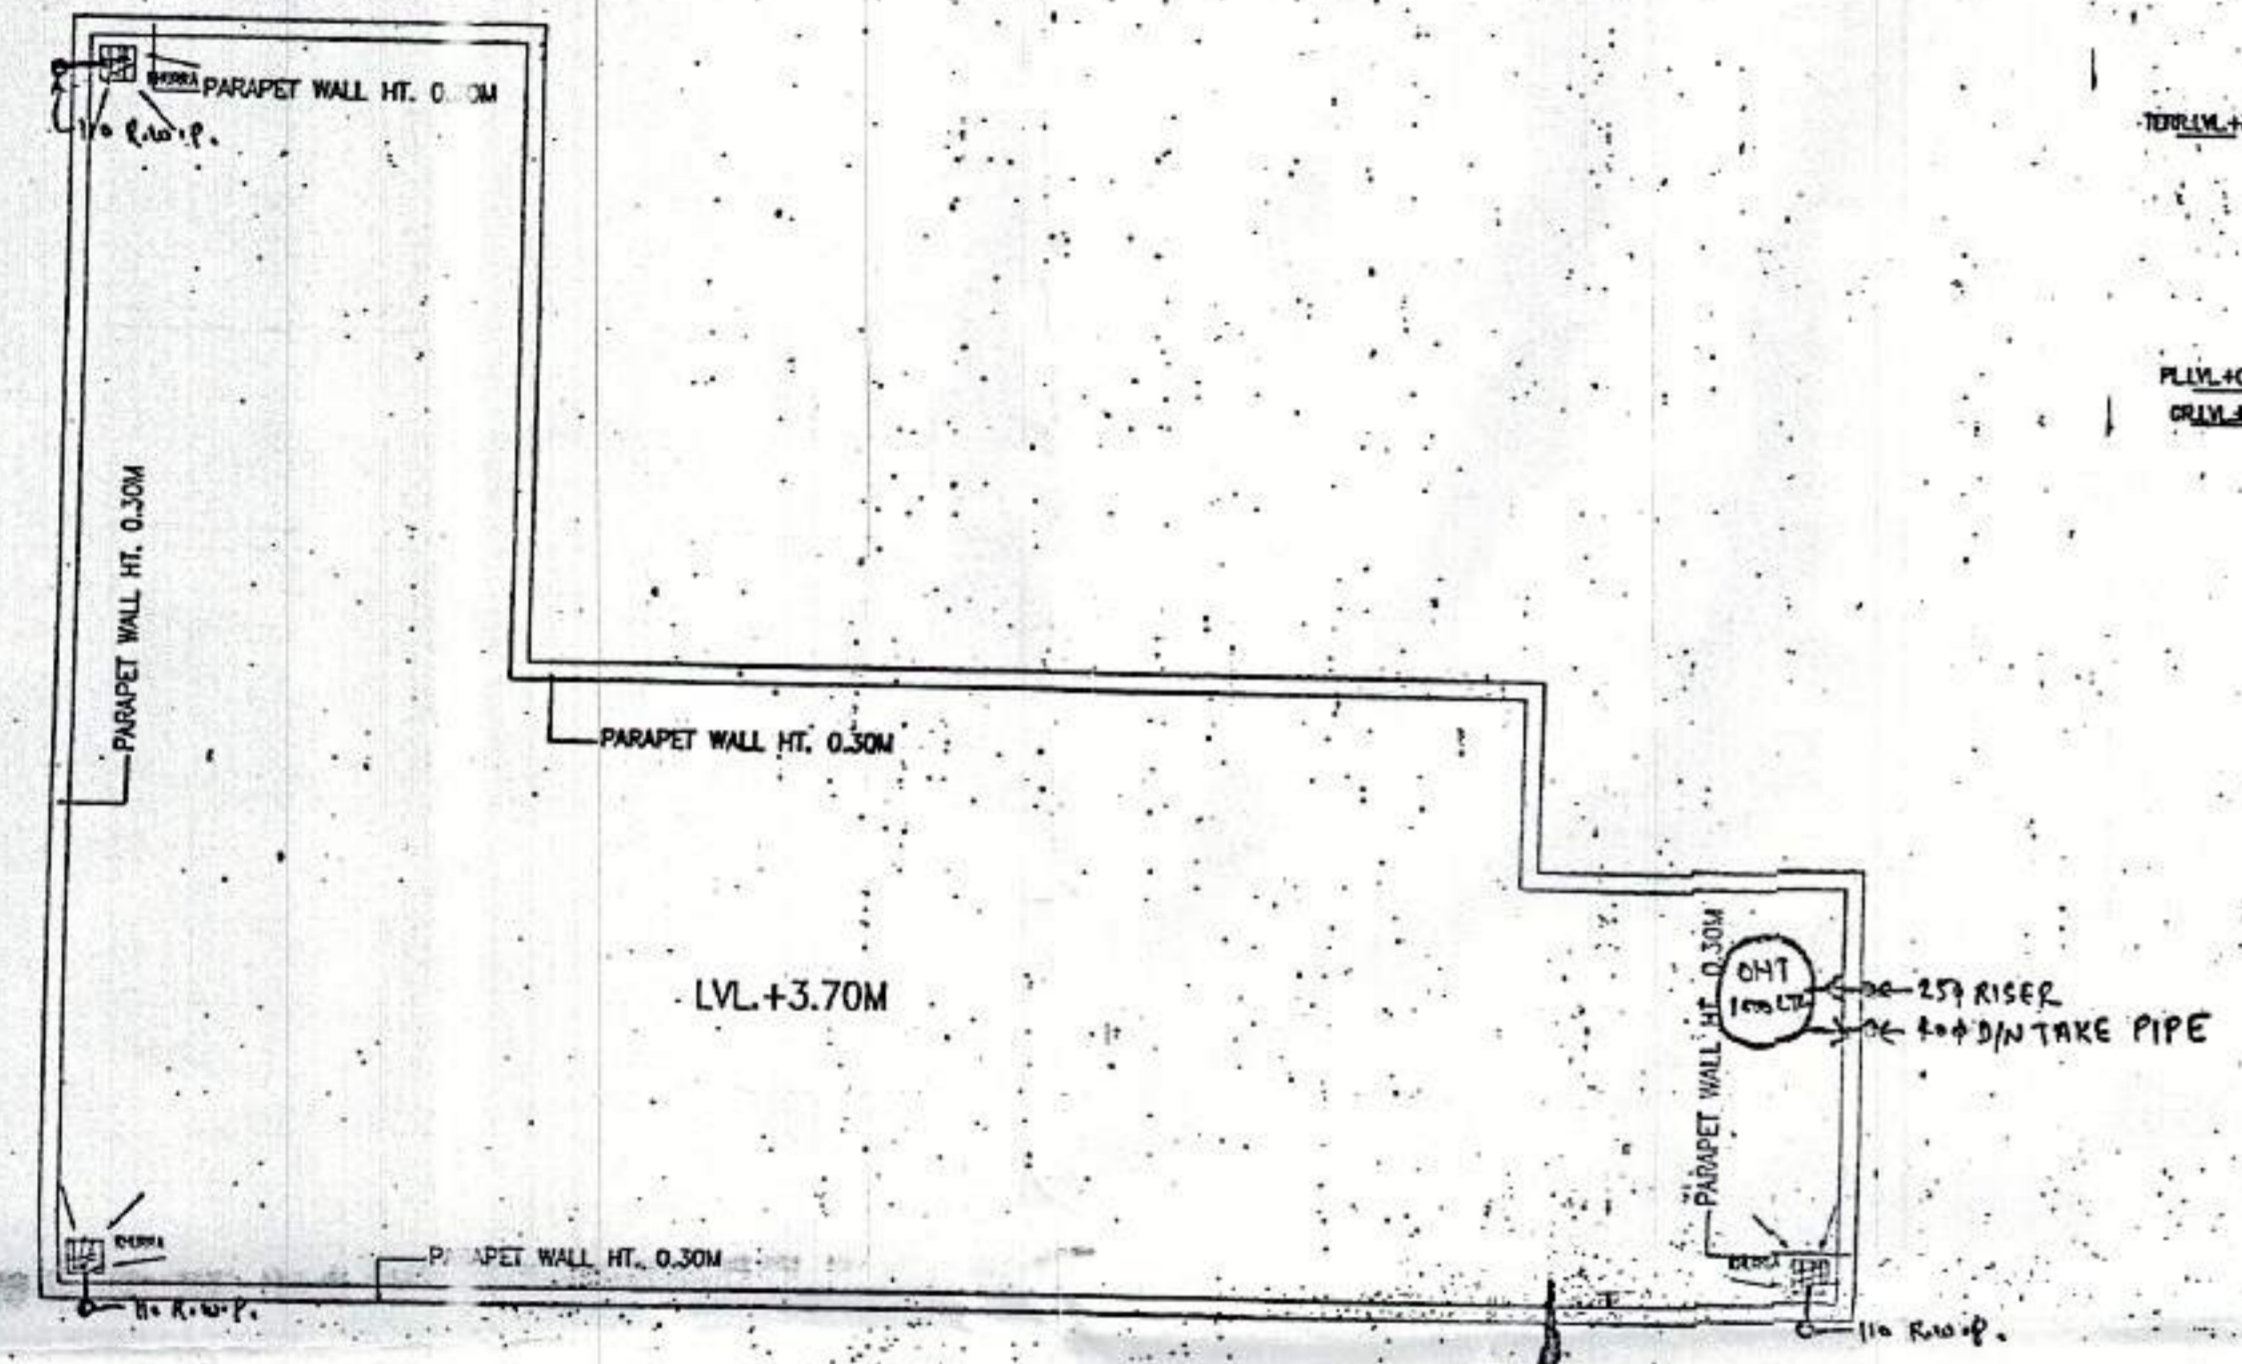
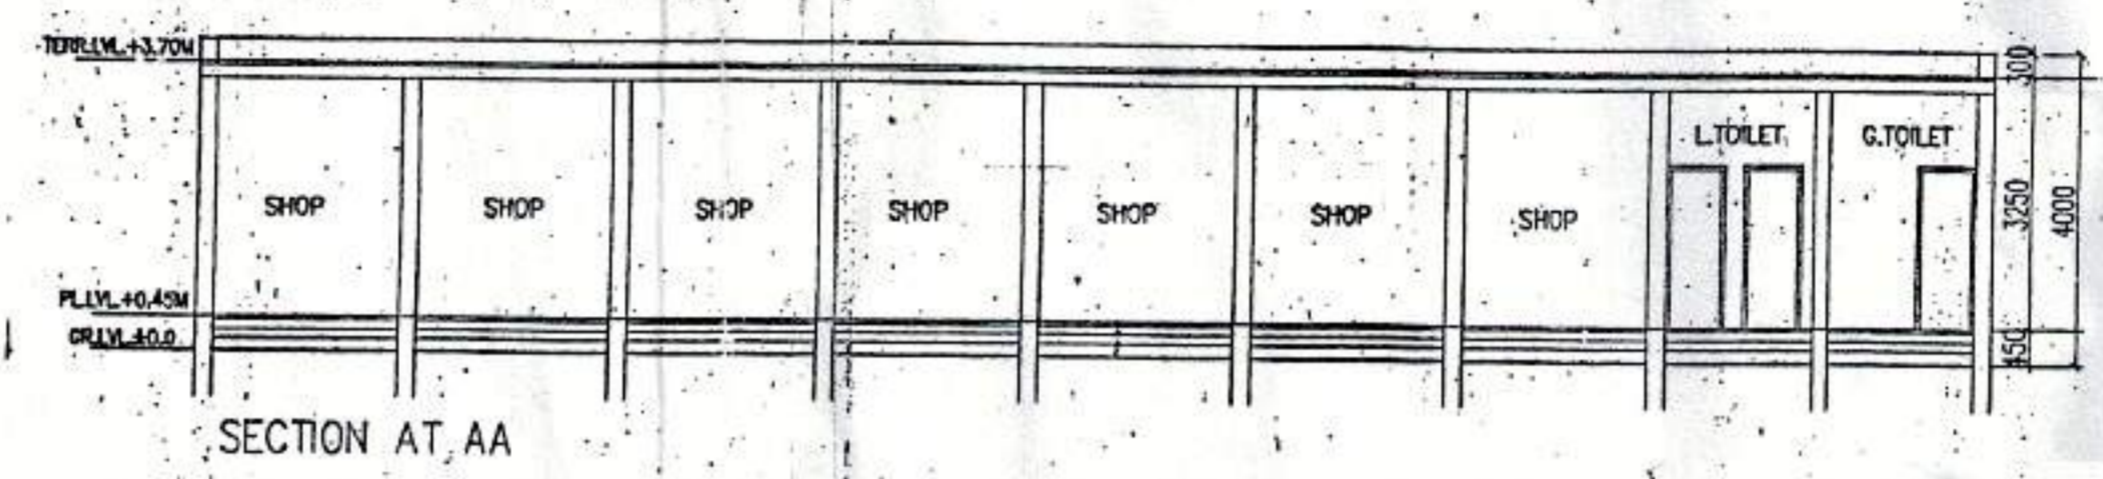
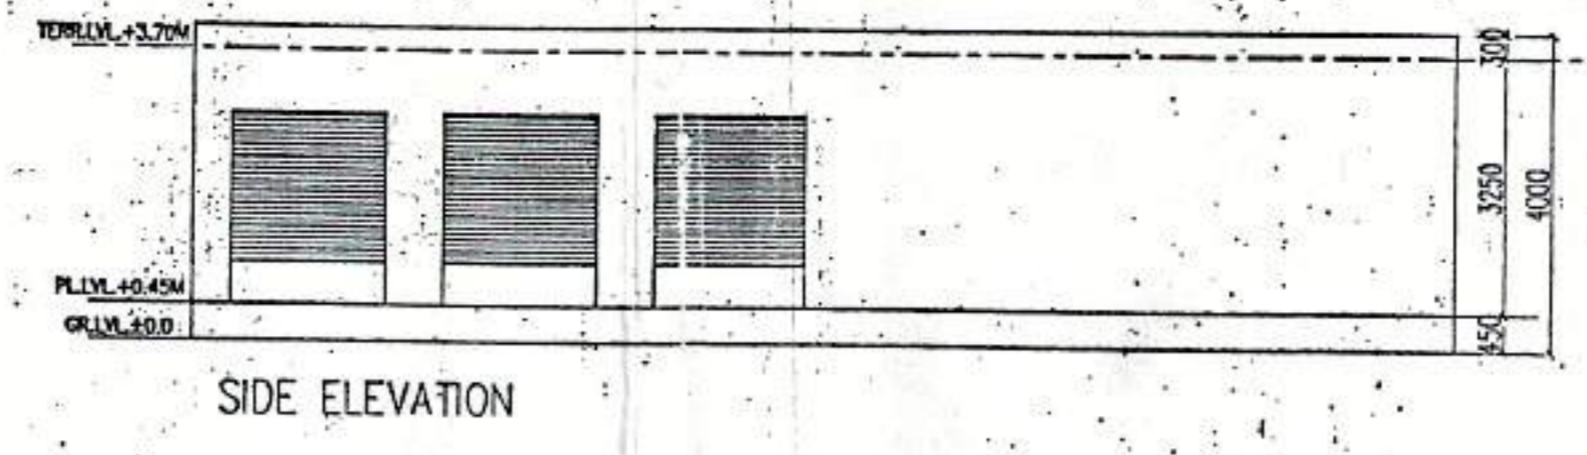


S.P.C. 170
 Member S.P.C.
 S.P.C. 171
 Member S.P.C.
 S.P.C. 172
 Chairman S.P.C.

MD SD A/P

Checked and found ok for Public Health
 (Internal Services only subject to comments in
 forwarding letter No. SEHQ/11-24-0. D/L/13/11/11
 Superintending Engineer (PH)
 HUDA, Gurgaon
 15/11/11

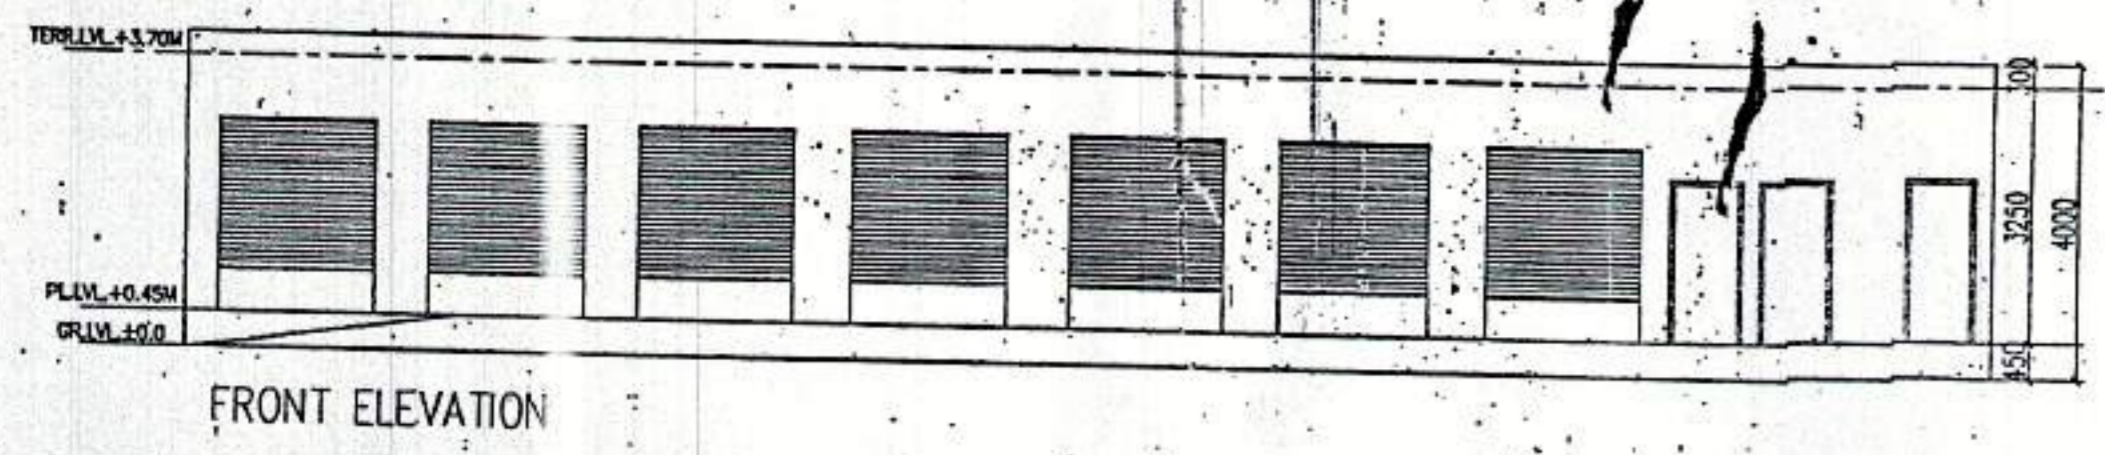



SCHEDULE OF DOORS AND WINDOWS

S.NO	ITEM	WIDTH	HEIGHT	CILL	LINTEL	REMARKS
1	D1	900	2100	-	2100	-
2	D2	1000	2100	-	2100	-
3	D3	750	2100	-	2100	-
4	RS	2100	2450	-	2450	-
5	WT	900	1200	1250	2450	-

A TERRACE PLAN (SCALE 1:100)

AREA CALCULATION OF SHOPPING

S.NO	AREA (SQ.MT.)
1	6.065x16.250
2	13.185x8.25
3	4.26x5.805
TOTAL AREA 233.58 SQ.MT.	

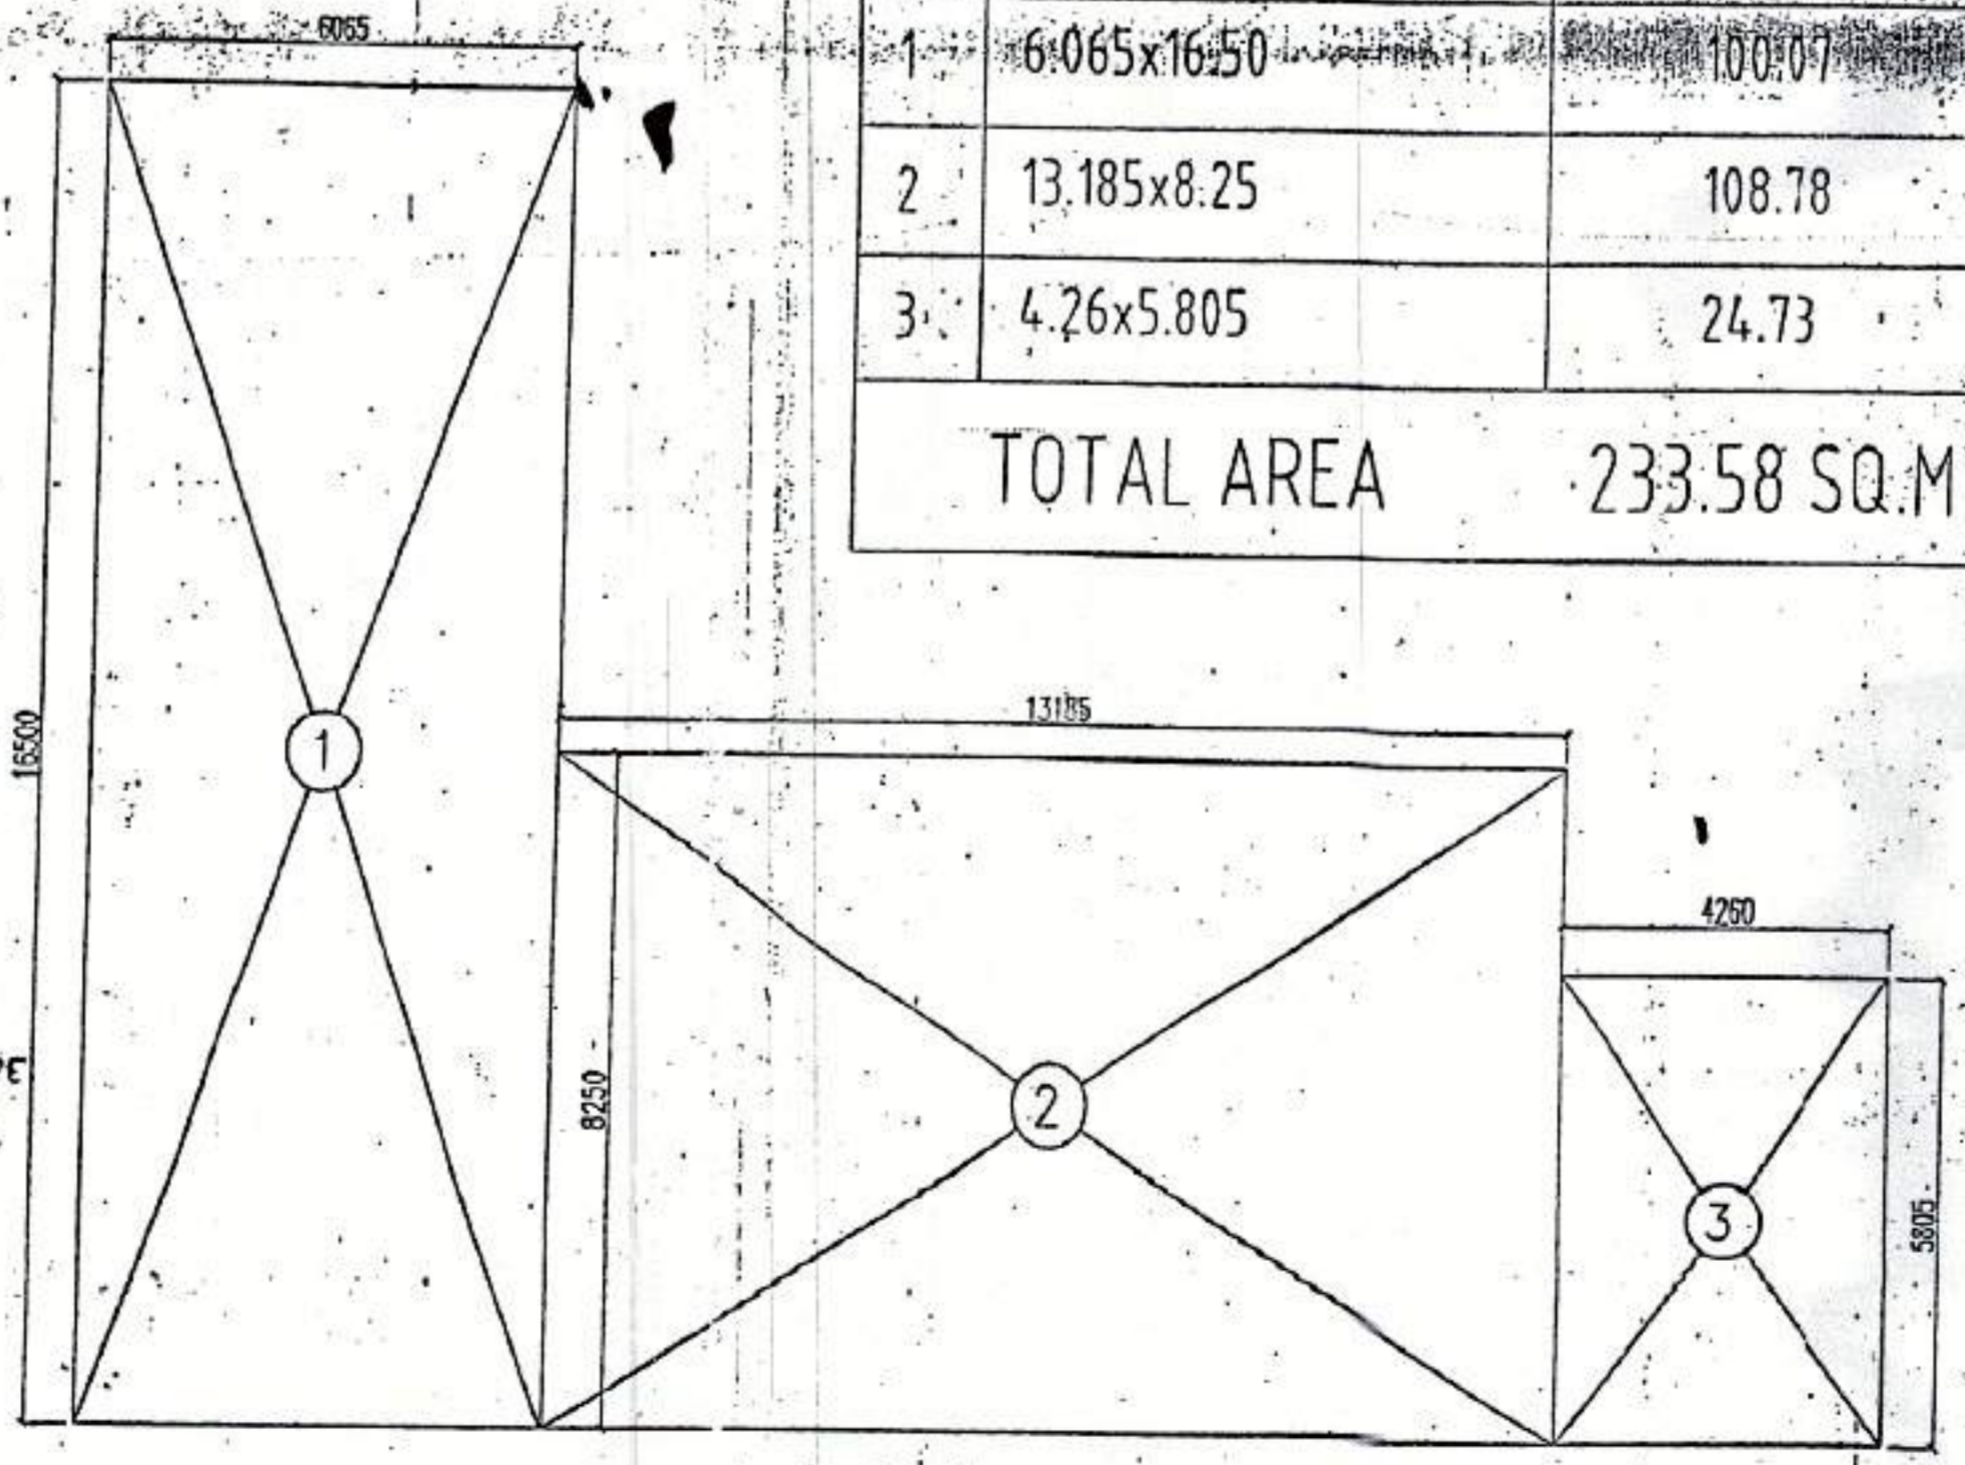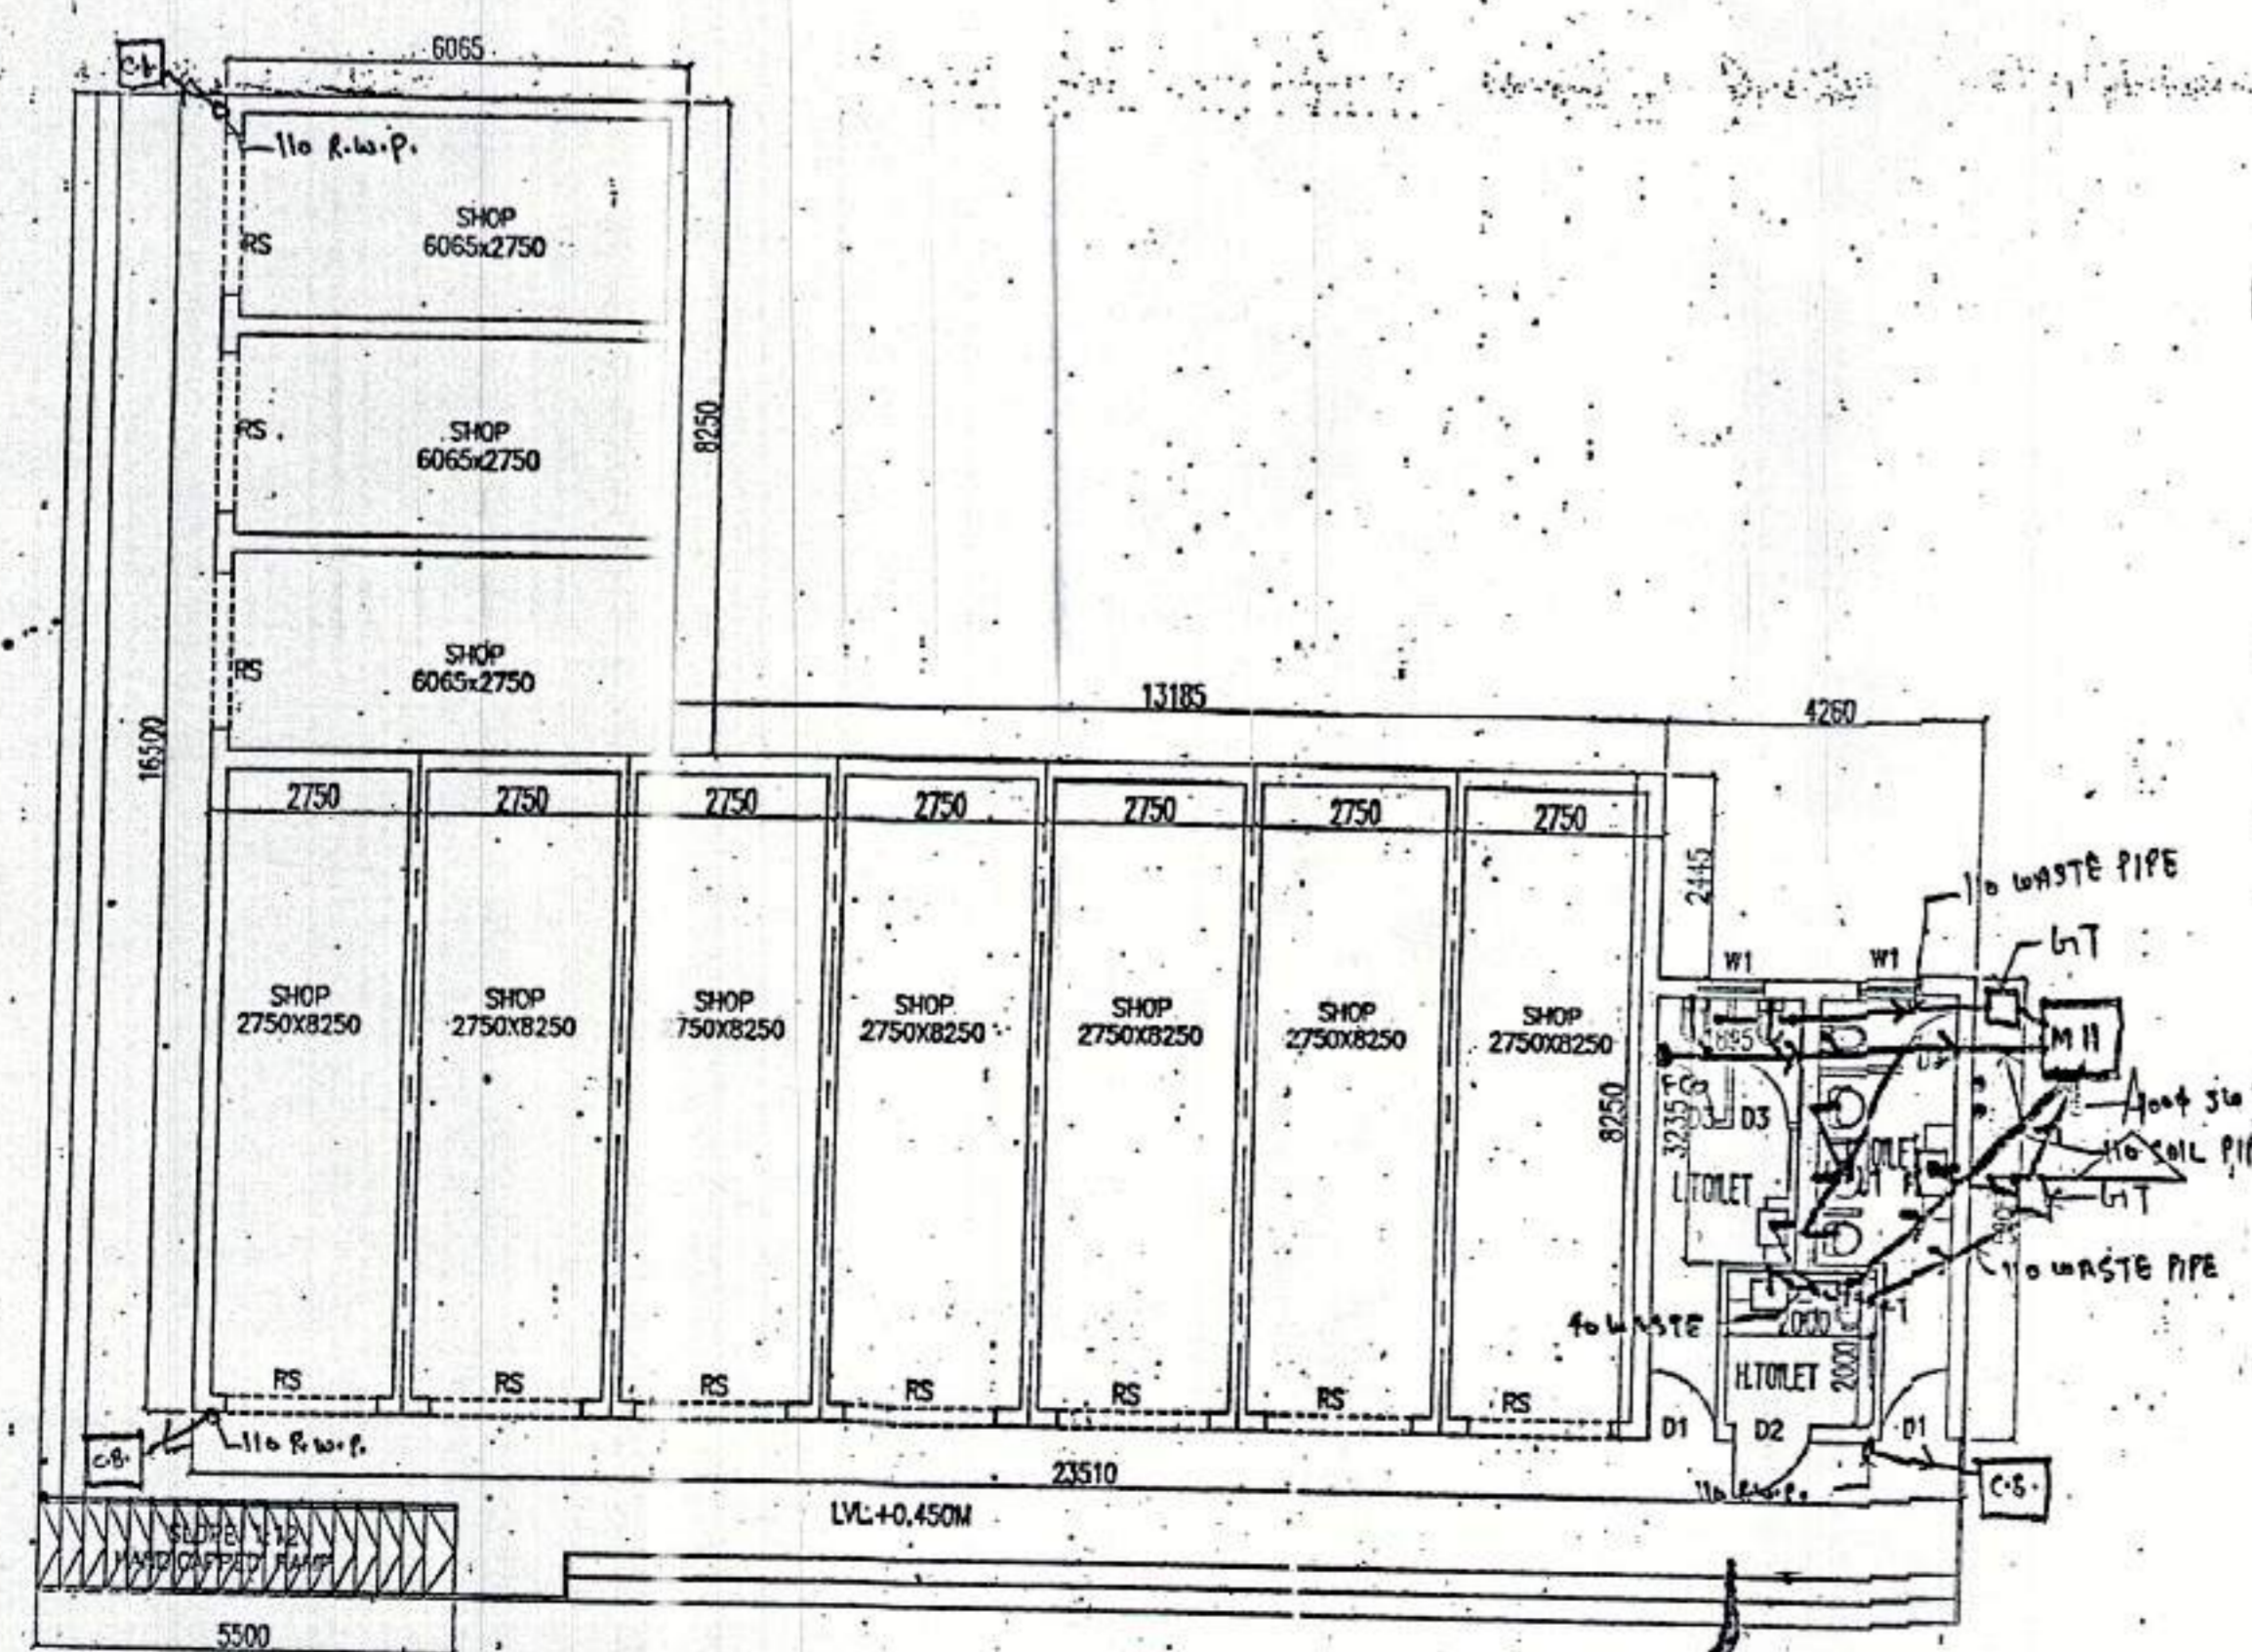

A GROUND FLOOR PLAN (SCALE 1:100)

A AREA DIAGRAM (SCALE 1:100)

OWNER'S SIGN. ARCHITECT'S SIGN.
 For Shivnandan Buildtech Pvt. Ltd. RAJESH JAIN
 Authorized Signatory CA/51/13678

Project: PROPOSED GROUP HOUSING COLONY MEASURING 12.031 ACRE IN SECTOR -99, GURGAON MANESAR URBAN COMPLEX
 Client: M/S SHIVNANDAN BUILDTECH PVT. LTD

SCALE: DATE: 13 JUNE 2011 DRAWN: RK SUBMISSION DRAWING CHECKED: RU CONVENIENT SHOPPING APPROVED: RU REV: RD
 DRG. NO: 45 ARCHITECT:

Ichinen
 ARCHITECTS PRIVATE LIMITED
 A-5 SARVODAYA ENCLAVE, NEW DELHI-110017
 TELEFAX +91 11 46625500, EMAIL: ichinenarchitects@rediffmail.com

NOTE: THIS DRAWING IS PROPERTY OF ICHINEN ARCHITECTS (P) LTD. AND MAY NOT BE COPIED OR USED FOR ANY OTHER PURPOSE WITHOUT PERMISSION OF ITS PROPRIETORS.