


TOWER-02


Checked and found ok for Public Health
Internally Services only subject to compliance
with Building Code No. 06/00/2011
Siddheshwar Engineer (P) Ltd.
HUDA, Faridkot

SCHEDULE OF DOORS AND WINDOWS


S.NO	ITEM	WIDTH	HEIGHT	CILL	LINTEL	REMARKS
1	D1	900	2100	-	2100	-
2	D2	750	2100	-	2100	-
3	D3	1100	2100	-	2100	-
4	D4	1200	2100	-	2100	-
5	D5	750	2400	-	2400	-
6	DW1	2400	2400	-	2400	-
7	DW2	2150	2400	-	2400	-
8	DW3	3000	2400	-	2400	-
9	DW4	1400	2400	-	2400	-
10	DW5	2000	2400	-	2400	-
11	W1	450	900	1500	2400	-
12	W2	1000	1200	1200	2400	-
13	W3	3000	2250	150	2400	-
14	W3	1500	1200	1200	2400	-
15	GL1	2630	2250	-	-	-
16	GL2	3865	2250	-	-	-
17	GL3	4165	2250	150	2400	-
18	GL4	3265	2250	150	2400	-
19	GL5	1315	2250	150	2400	-

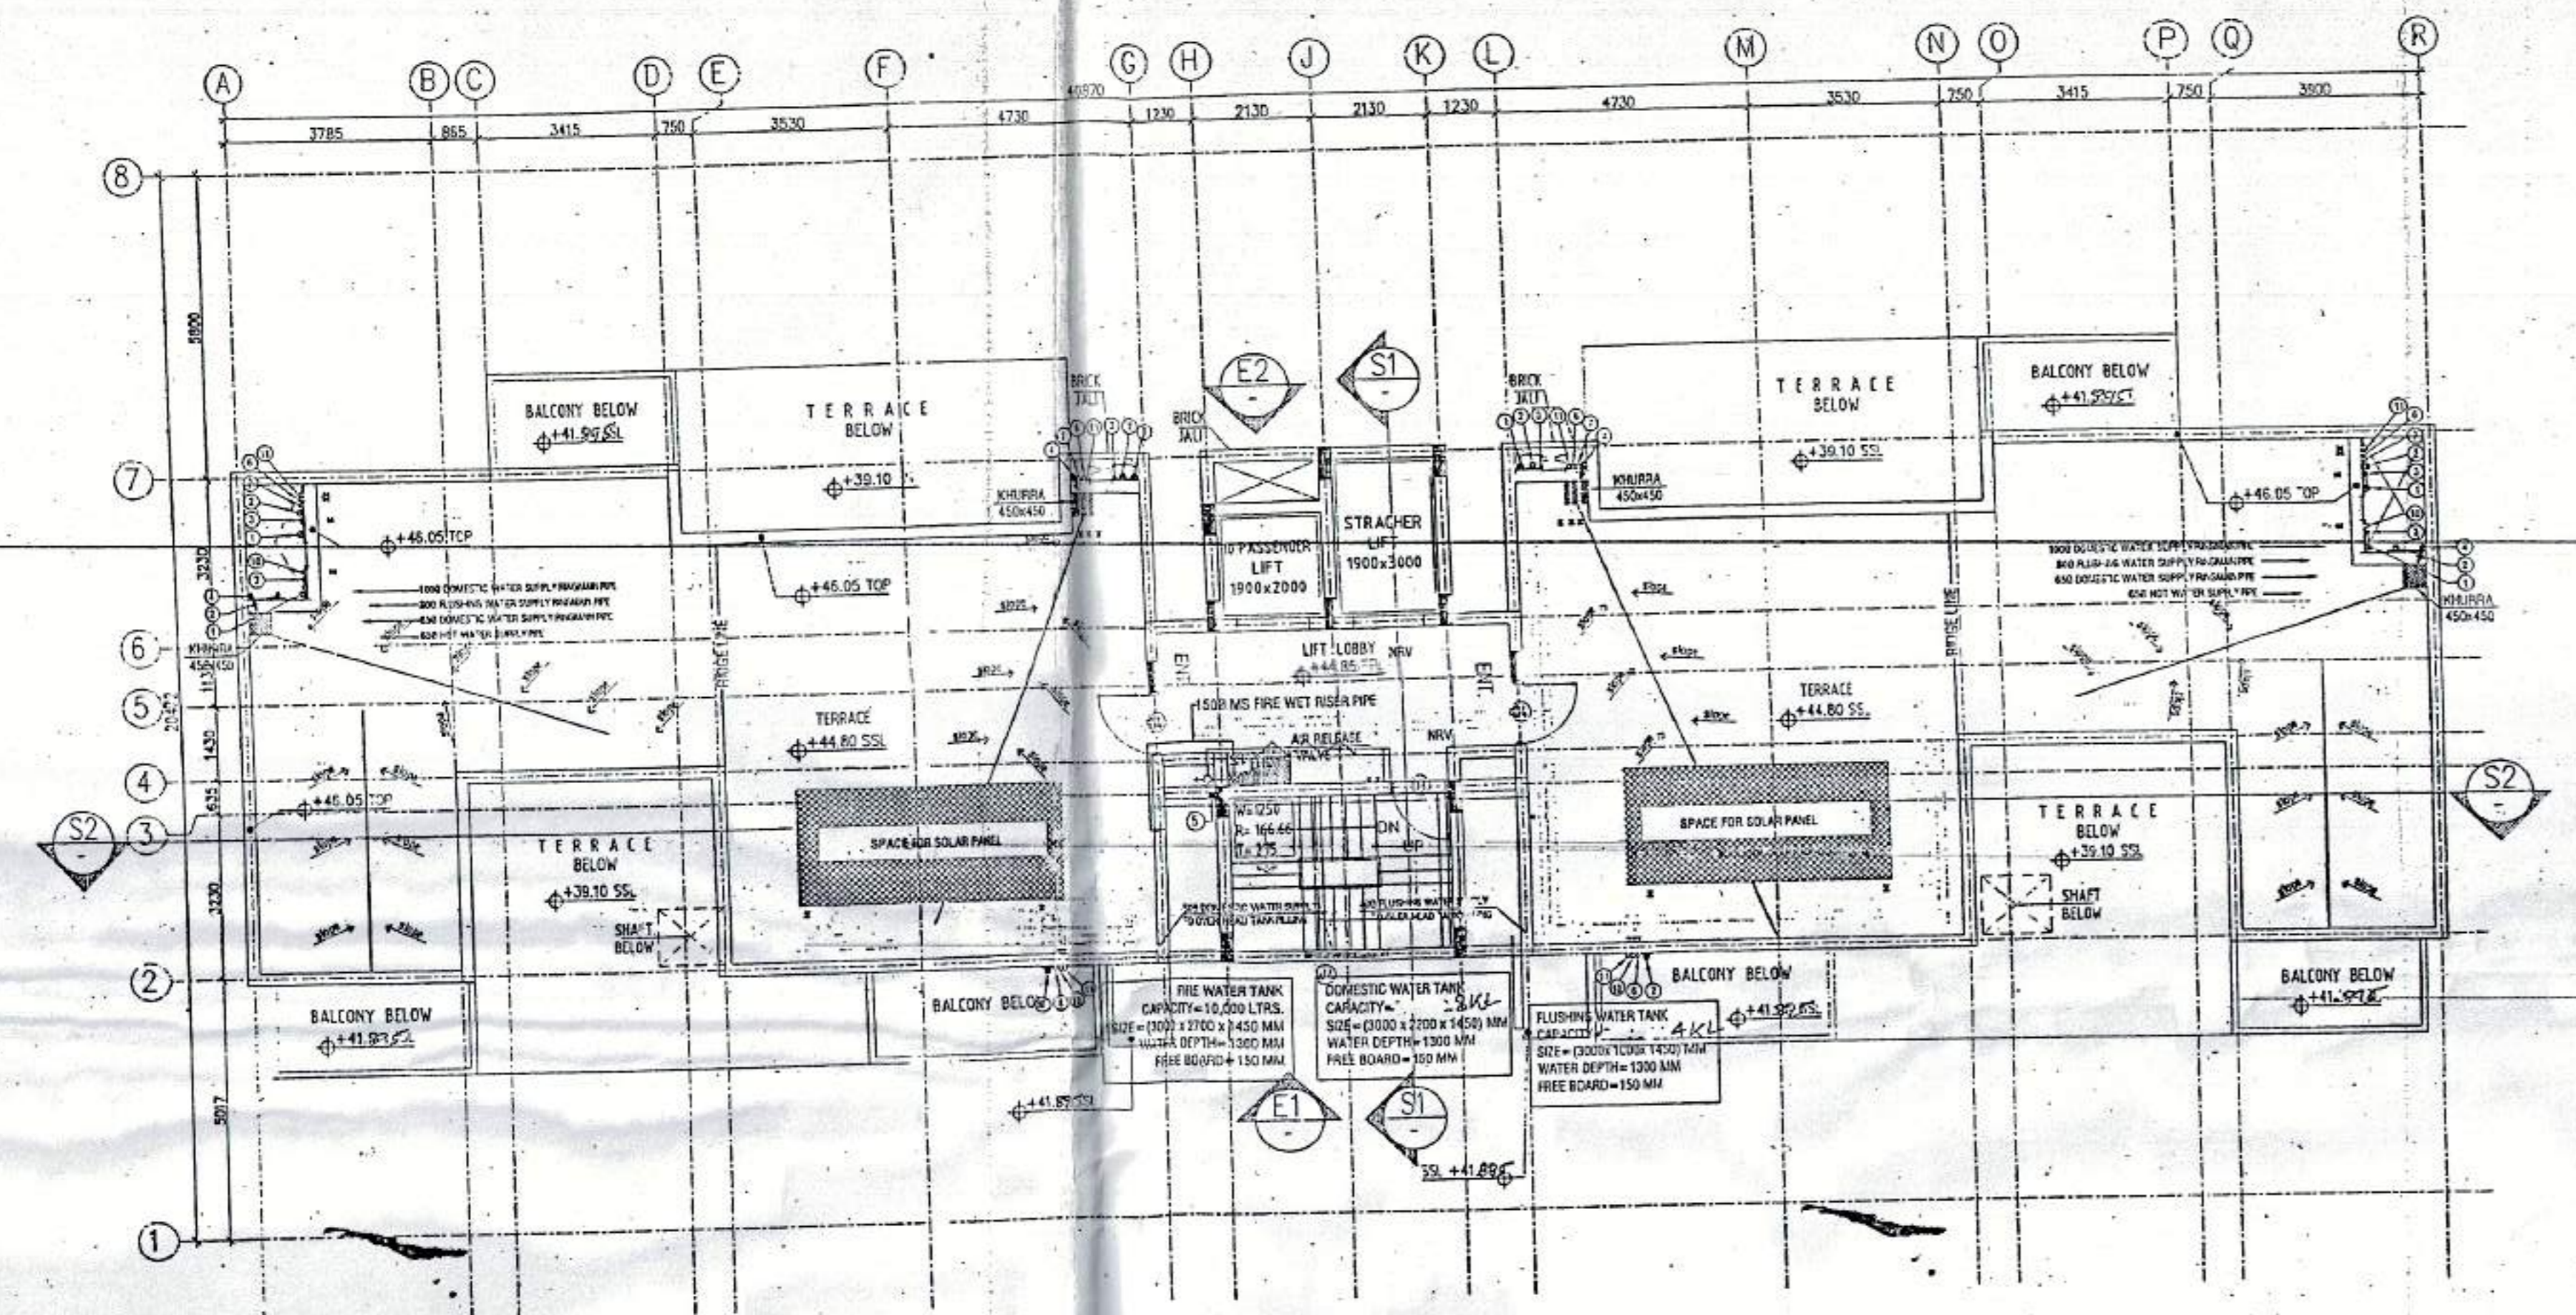


ROOF LVL. PLAN (SCALE: 1:100)

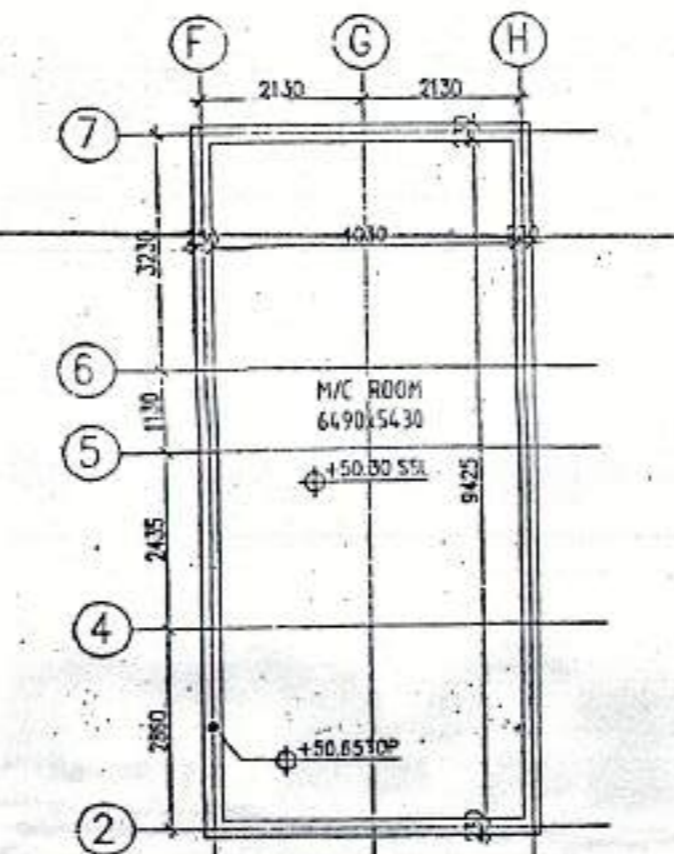


TOP ROOF PLAN (SCALE: 1:100)

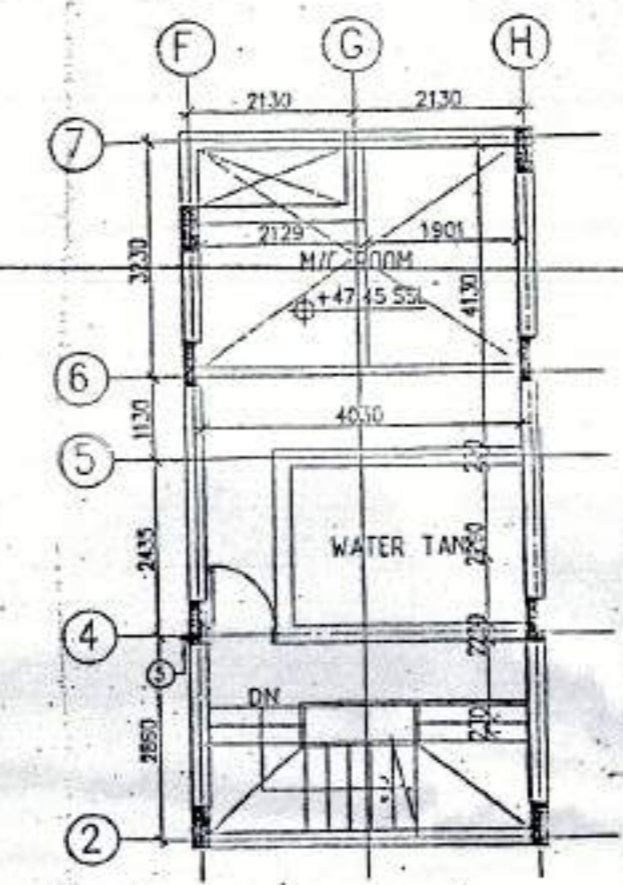

M/C ROOM PLAN (SCALE: 1:100)

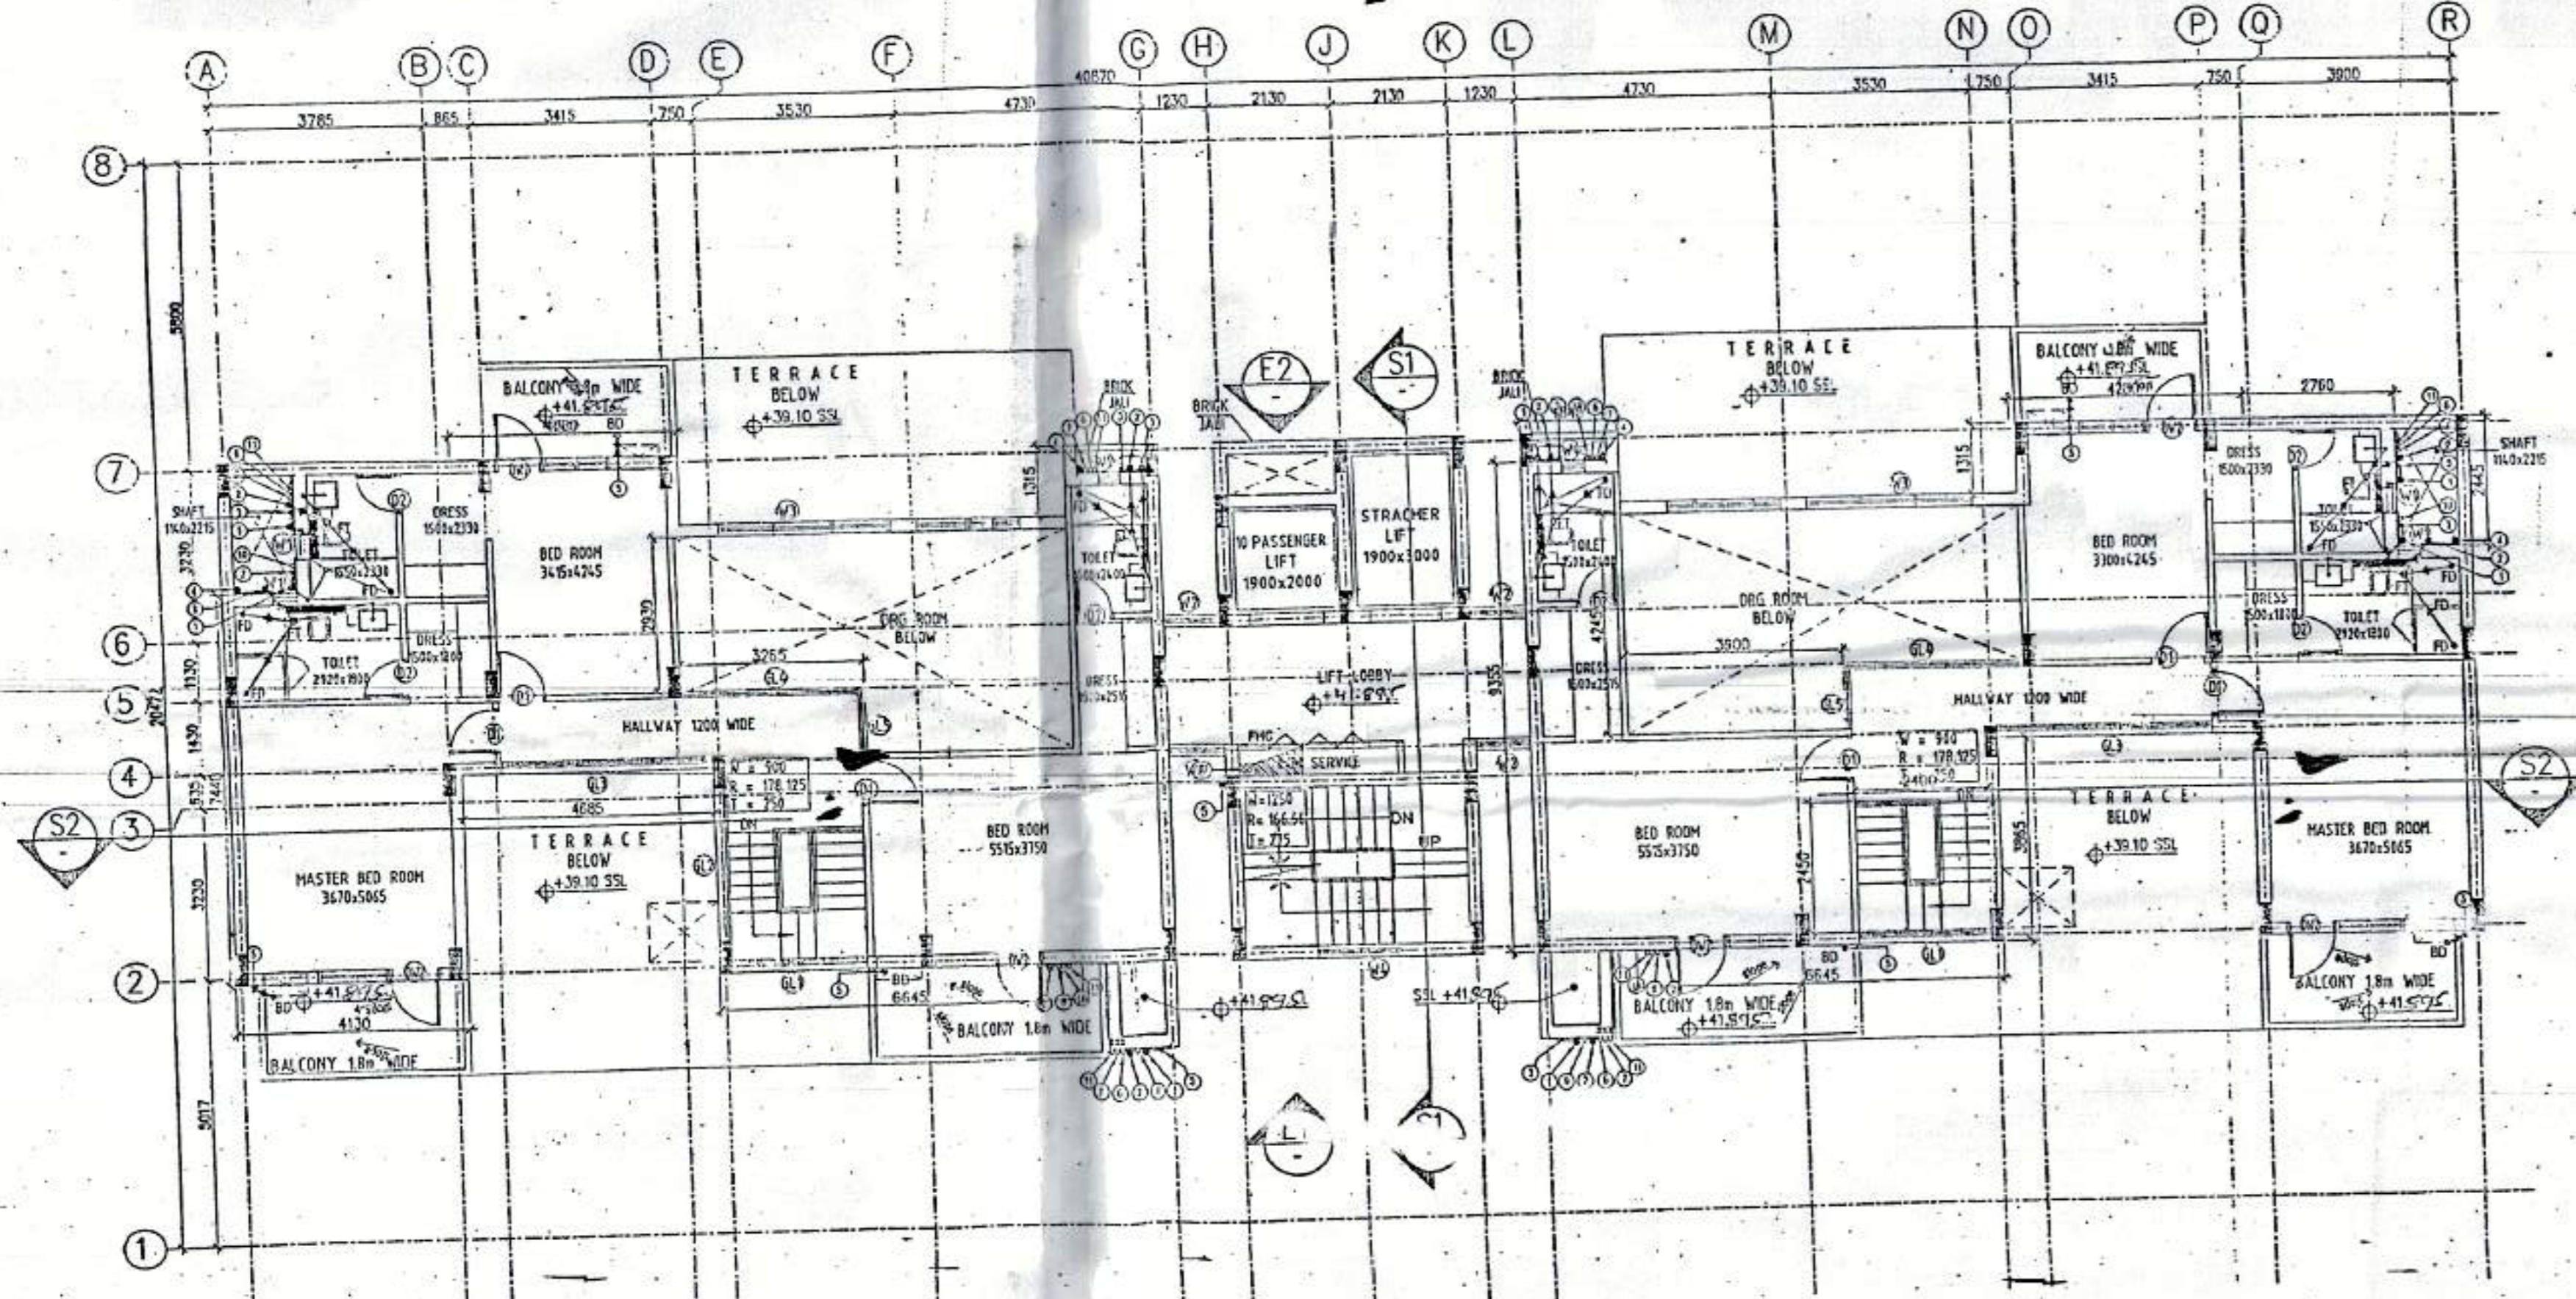


FOURTEENTH FLOOR PLAN (UPPER PENT HOUSE) (SCALE: 1:100)

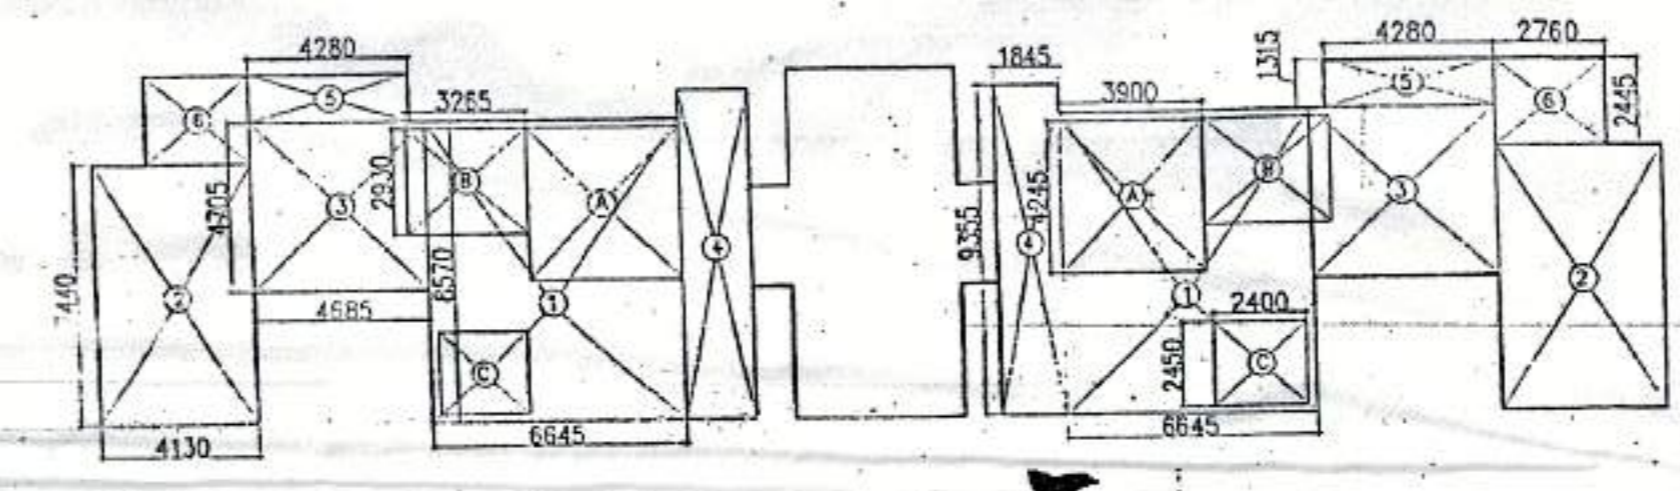


AREA CALCULATION OF FOURTEENTH FLOOR (SCALE: 1:100)

S.NO	AREA (SQ.MT.)	S.NO	AREA (SQ.MT.)
1	6445.85742	13	13.89
2	4.0774442	14	61.45
3	4.855473562	15	44.69
4	1.855473562	16	34.52
5	4.39133542	17	11.36
6	2.76244562	18	13.58
TOTAL AREA = 278.71 SQ.MT.		TOTAL AREA = 64.9 SQ.MT.	
TOTAL AREA = 278.71 - 64.9 = 213.81 SQ.MT.		FAR AREA CALCULATION	
		278.71 - 64.9 = 213.81 SQ.MT.	

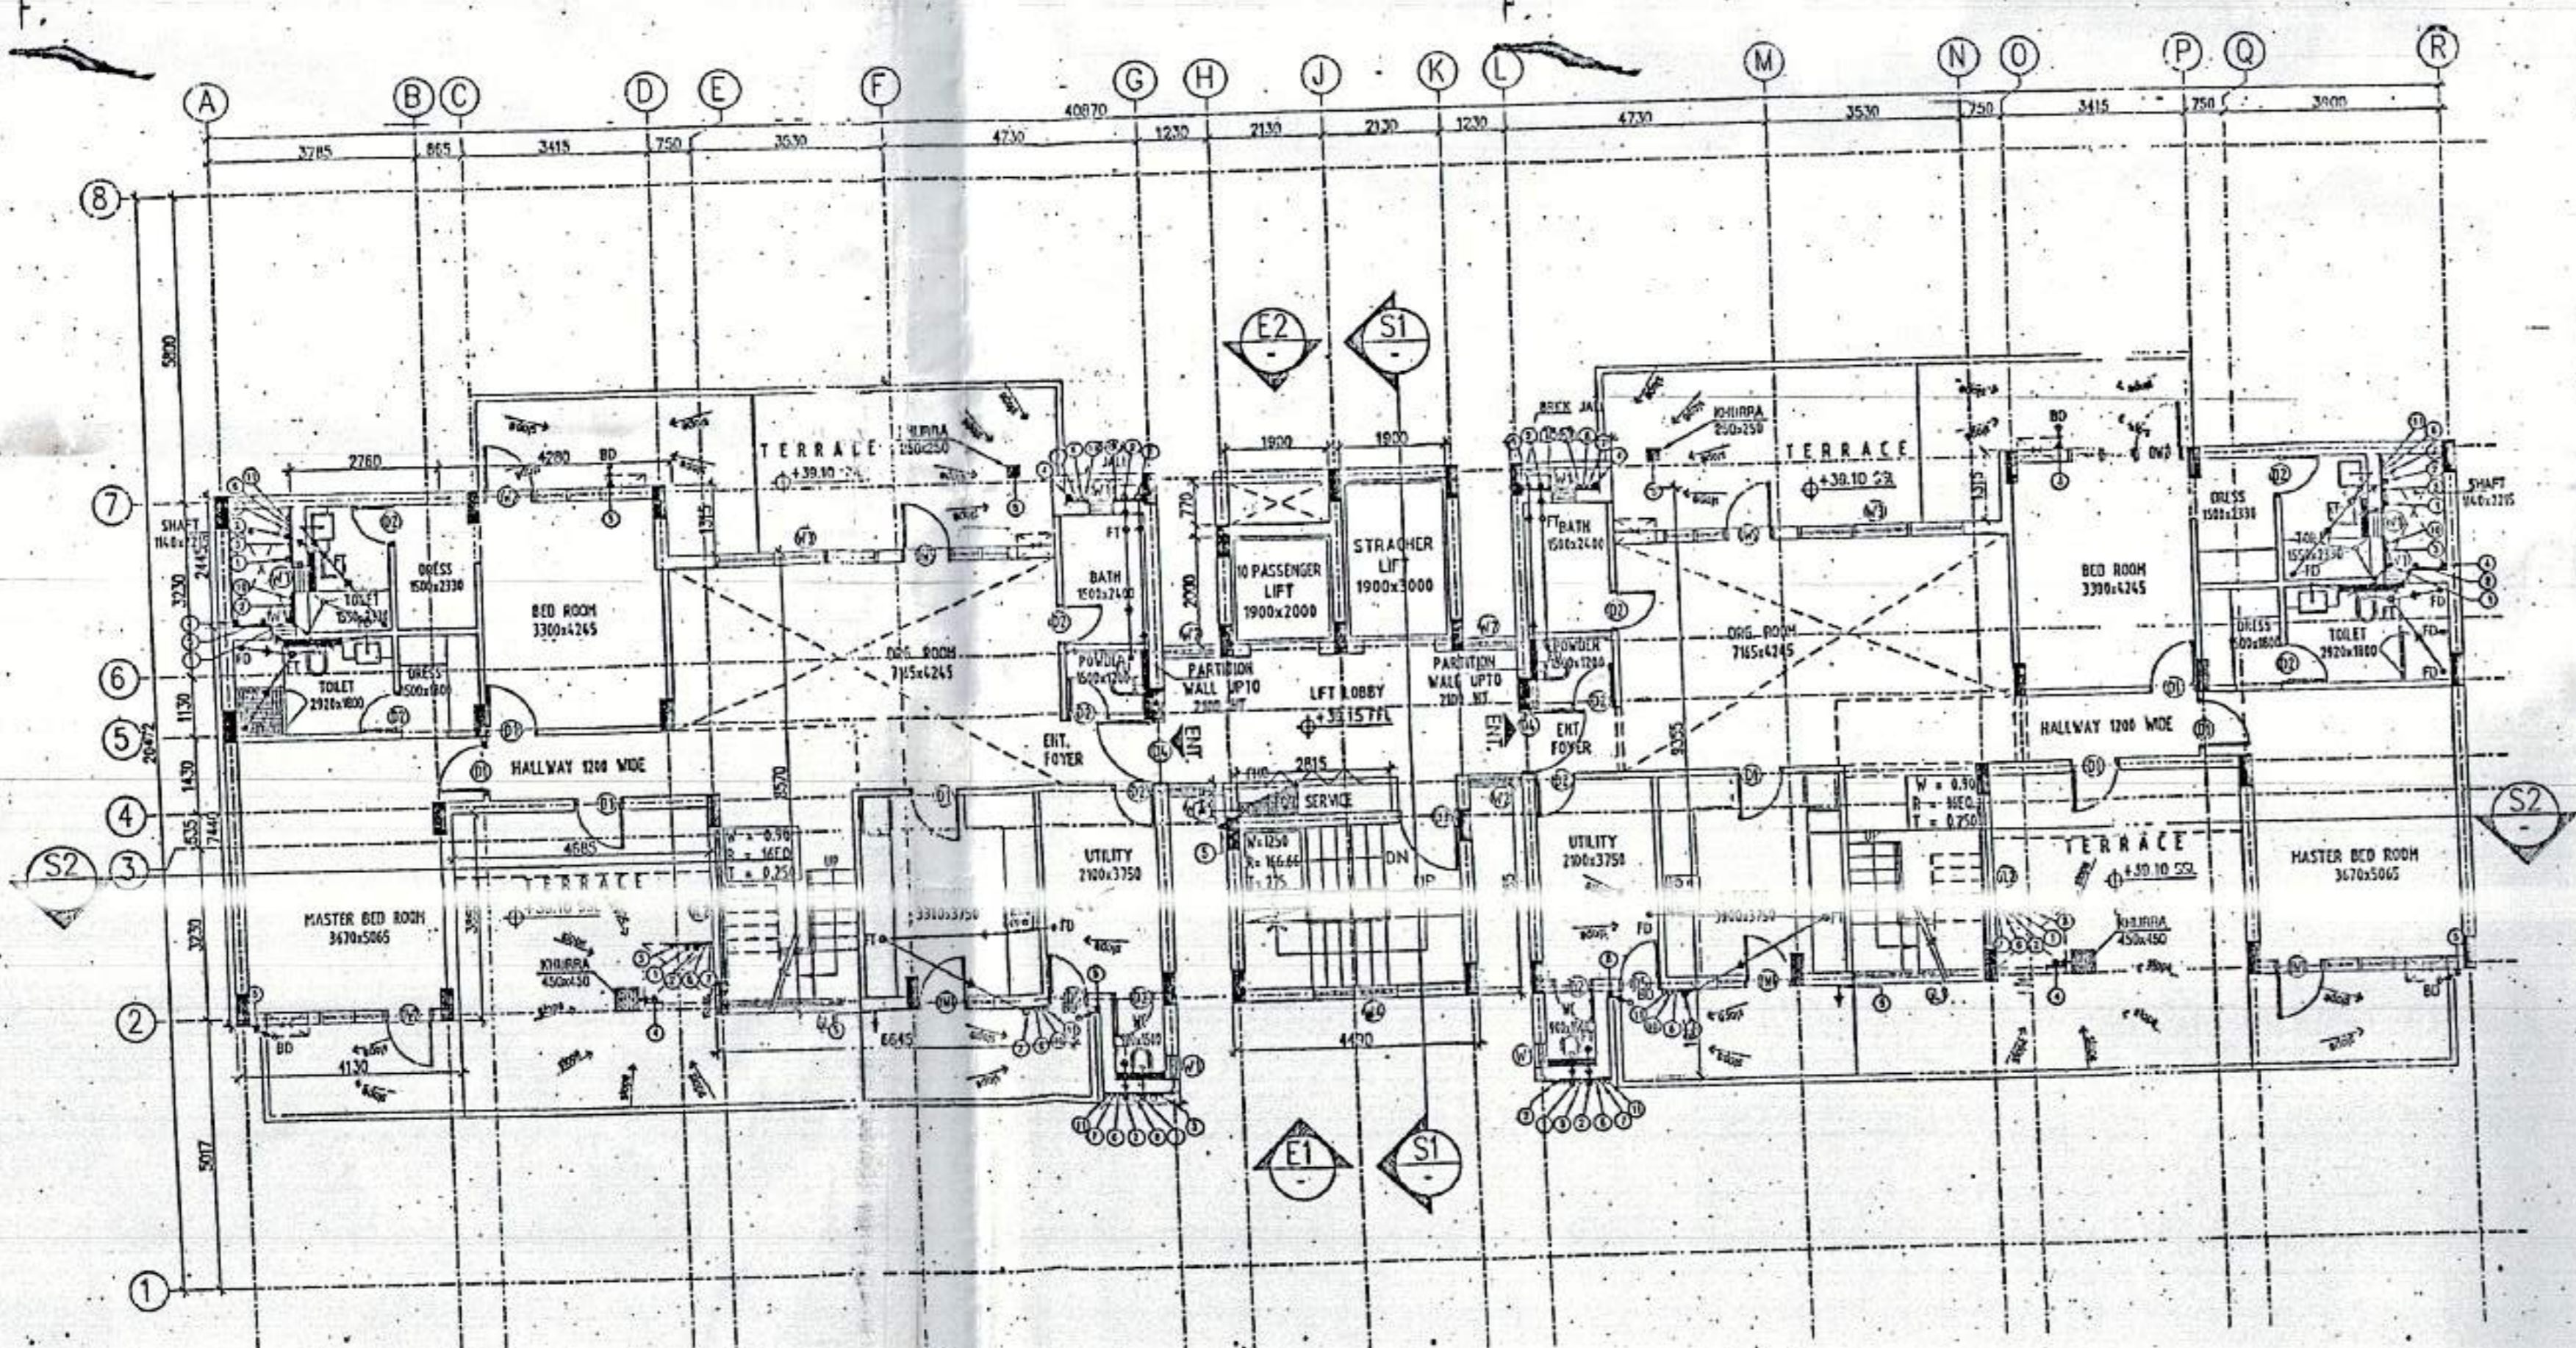

THIRTEENTH FLOOR PLAN (SCALE: 1:100)

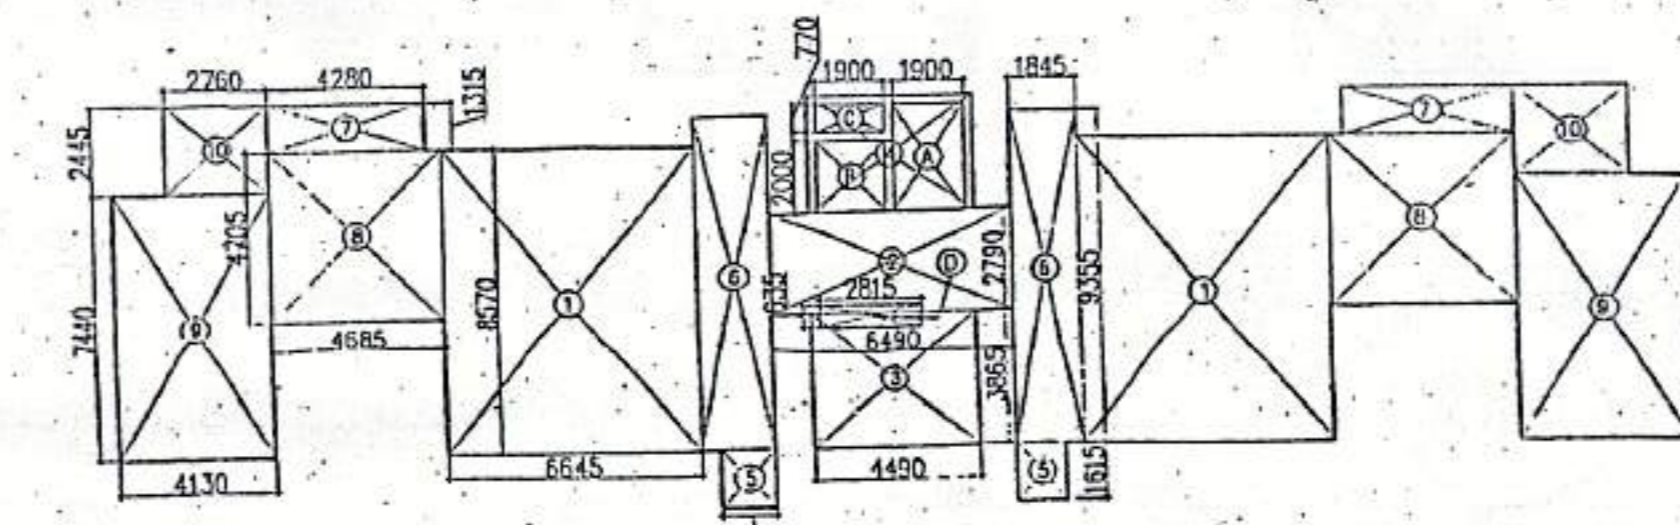

AREA CALCULATION OF THIRTEENTH FLOOR (SCALE: 1:100)

S.NO	AREA (SQ.MT.)	S.NO	AREA (SQ.MT.)
1	6445.85742	13	13.89
2	2.7914.49	14	18.11
3	4.4934.855	15	17.35
4	1.3914.6562	16	4.39
5	1.8454.35562	17	34.52
6	4.39133542	18	11.36
7	4.4854.7442	19	44.69
8	4.39133542	20	61.45
9	2.76244562	21	13.58
TOTAL AREA = 333.06 SQ.MT.		TOTAL AREA = 12.75 SQ.MT.	
TOTAL AREA = 333.06 - 12.75 = 320.31 SQ.MT.		FAR AREA CALCULATION	
		333.06 - 12.75 = 320.31 SQ.MT.	

PLUMBING NOTES:-

- KITCHEN SINK TO FLOOR TRAP FLEXIBLE PIPE.
- FLOOR DRAIN (FD) TO FLOOR TRAP (FT) 63 OD UPVC WASTE PIPE.
- 110 OD UPVC PIPE USED FOR SOIL & WASTE.
- 110 OD UPVC PIPE USED FOR TERRACE RAIN WATER.
- 90 OD UPVC PIPE USED FOR BALCONY.

SCHEDULE OF PIPES :-

PIPE NO.	DESCRIPTION
1	110 OD UPVC SOIL & VENT *
2	110 OD UPVC WASTE & VENT PIPE
3	75 OD UPVC ANTI-SIPHONAGE PIPE
4	110 OD UPVC TERRACE RAIN WATER PIPE
5	90 OD UPVC BALCONY RAIN WATER PIPE
6	DOMESTIC WATER SUPPLY D/N TAKE PIPE
7	FLUSHING WATER SUPPLY D/N TAKE PIPE
8	DOMESTIC WATER SUPPLY RISER
9	FLUSHING WATER SUPPLY RISER *
10	HOT WATER SUPPLY D/N TAKE PIPE FROM SOLAR PANEL
11	DOMESTIC WATER SUPPLY D/N TAKE PIPE FOR TOP 4TH FLOOR
FT	FLOOR TRAP (110x110) MM
FD	FLOOR DRAIN (110x63) MM
BD	BALCONY DRAIN (110x63) MM
BT	BATH TUB TRAP
OD	OUTER DIA OF PIPE
FT	320 GI WASTE PIPE
W	WALL MOUNTED WC
W	WASH BASIN
FT	500 GI WASTE PIPE
W	WALL MOUNTED WC
W	115mm THICK LEDGE WALL
FT	1000 CI SOIL & VENT PIPE
FT	1000 CI WASTE & VENT PIPE

OWNER'S SIGN. ARCHITECT'S SIGN.
For Shivnandan BuildTech Pvt. Ltd. AUTHORIZED SIGNATURE
ARCHITECT RAJESH JAIN CA/91/13278

Project: PROPOSED GROUP HOUSING COLONY MEASURING 12.031 ACRE LICENCE NO. 70 OF 2011 DATED 22.07.2011 IN SECTOR -99, GURGAON MANESAR URBAN COMPLEX.

M/S SHIVNANDAN BUILDTECH PVT. LTD

SCALE: AS SHOWN
DATE: 13-JUNE-2011
DRAWN: RK SUBMISSION DRAWING
CHECKED: RJ PLATINUM
APPROVED: RJ FLOOR PLANS & AREA CALCULATION
DRG. NO: 09 REV.:FO
ARCHITECT: Ichinen ARCHITECTS PRIVATE LIMITED
A-5 SARVODAYA ENCLAVE, NEW DELHI-110017
TELEFAX +91 11 46095800, EMAIL: ichinenarchitects@rediffmail.com
NOTE: THIS DRAWING IS PROPERTY OF 'ICHINEN ARCHITECTS (P) LTD.' AND MAY NOT BE COPIED OR FOR ANY OTHER PURPOSE THANFOR WHICH IT IS ISSUED WITHOUT PERMISSION OF ITS PRINCIPAL