




(A) SECTION -2
(SCALE 1:100)

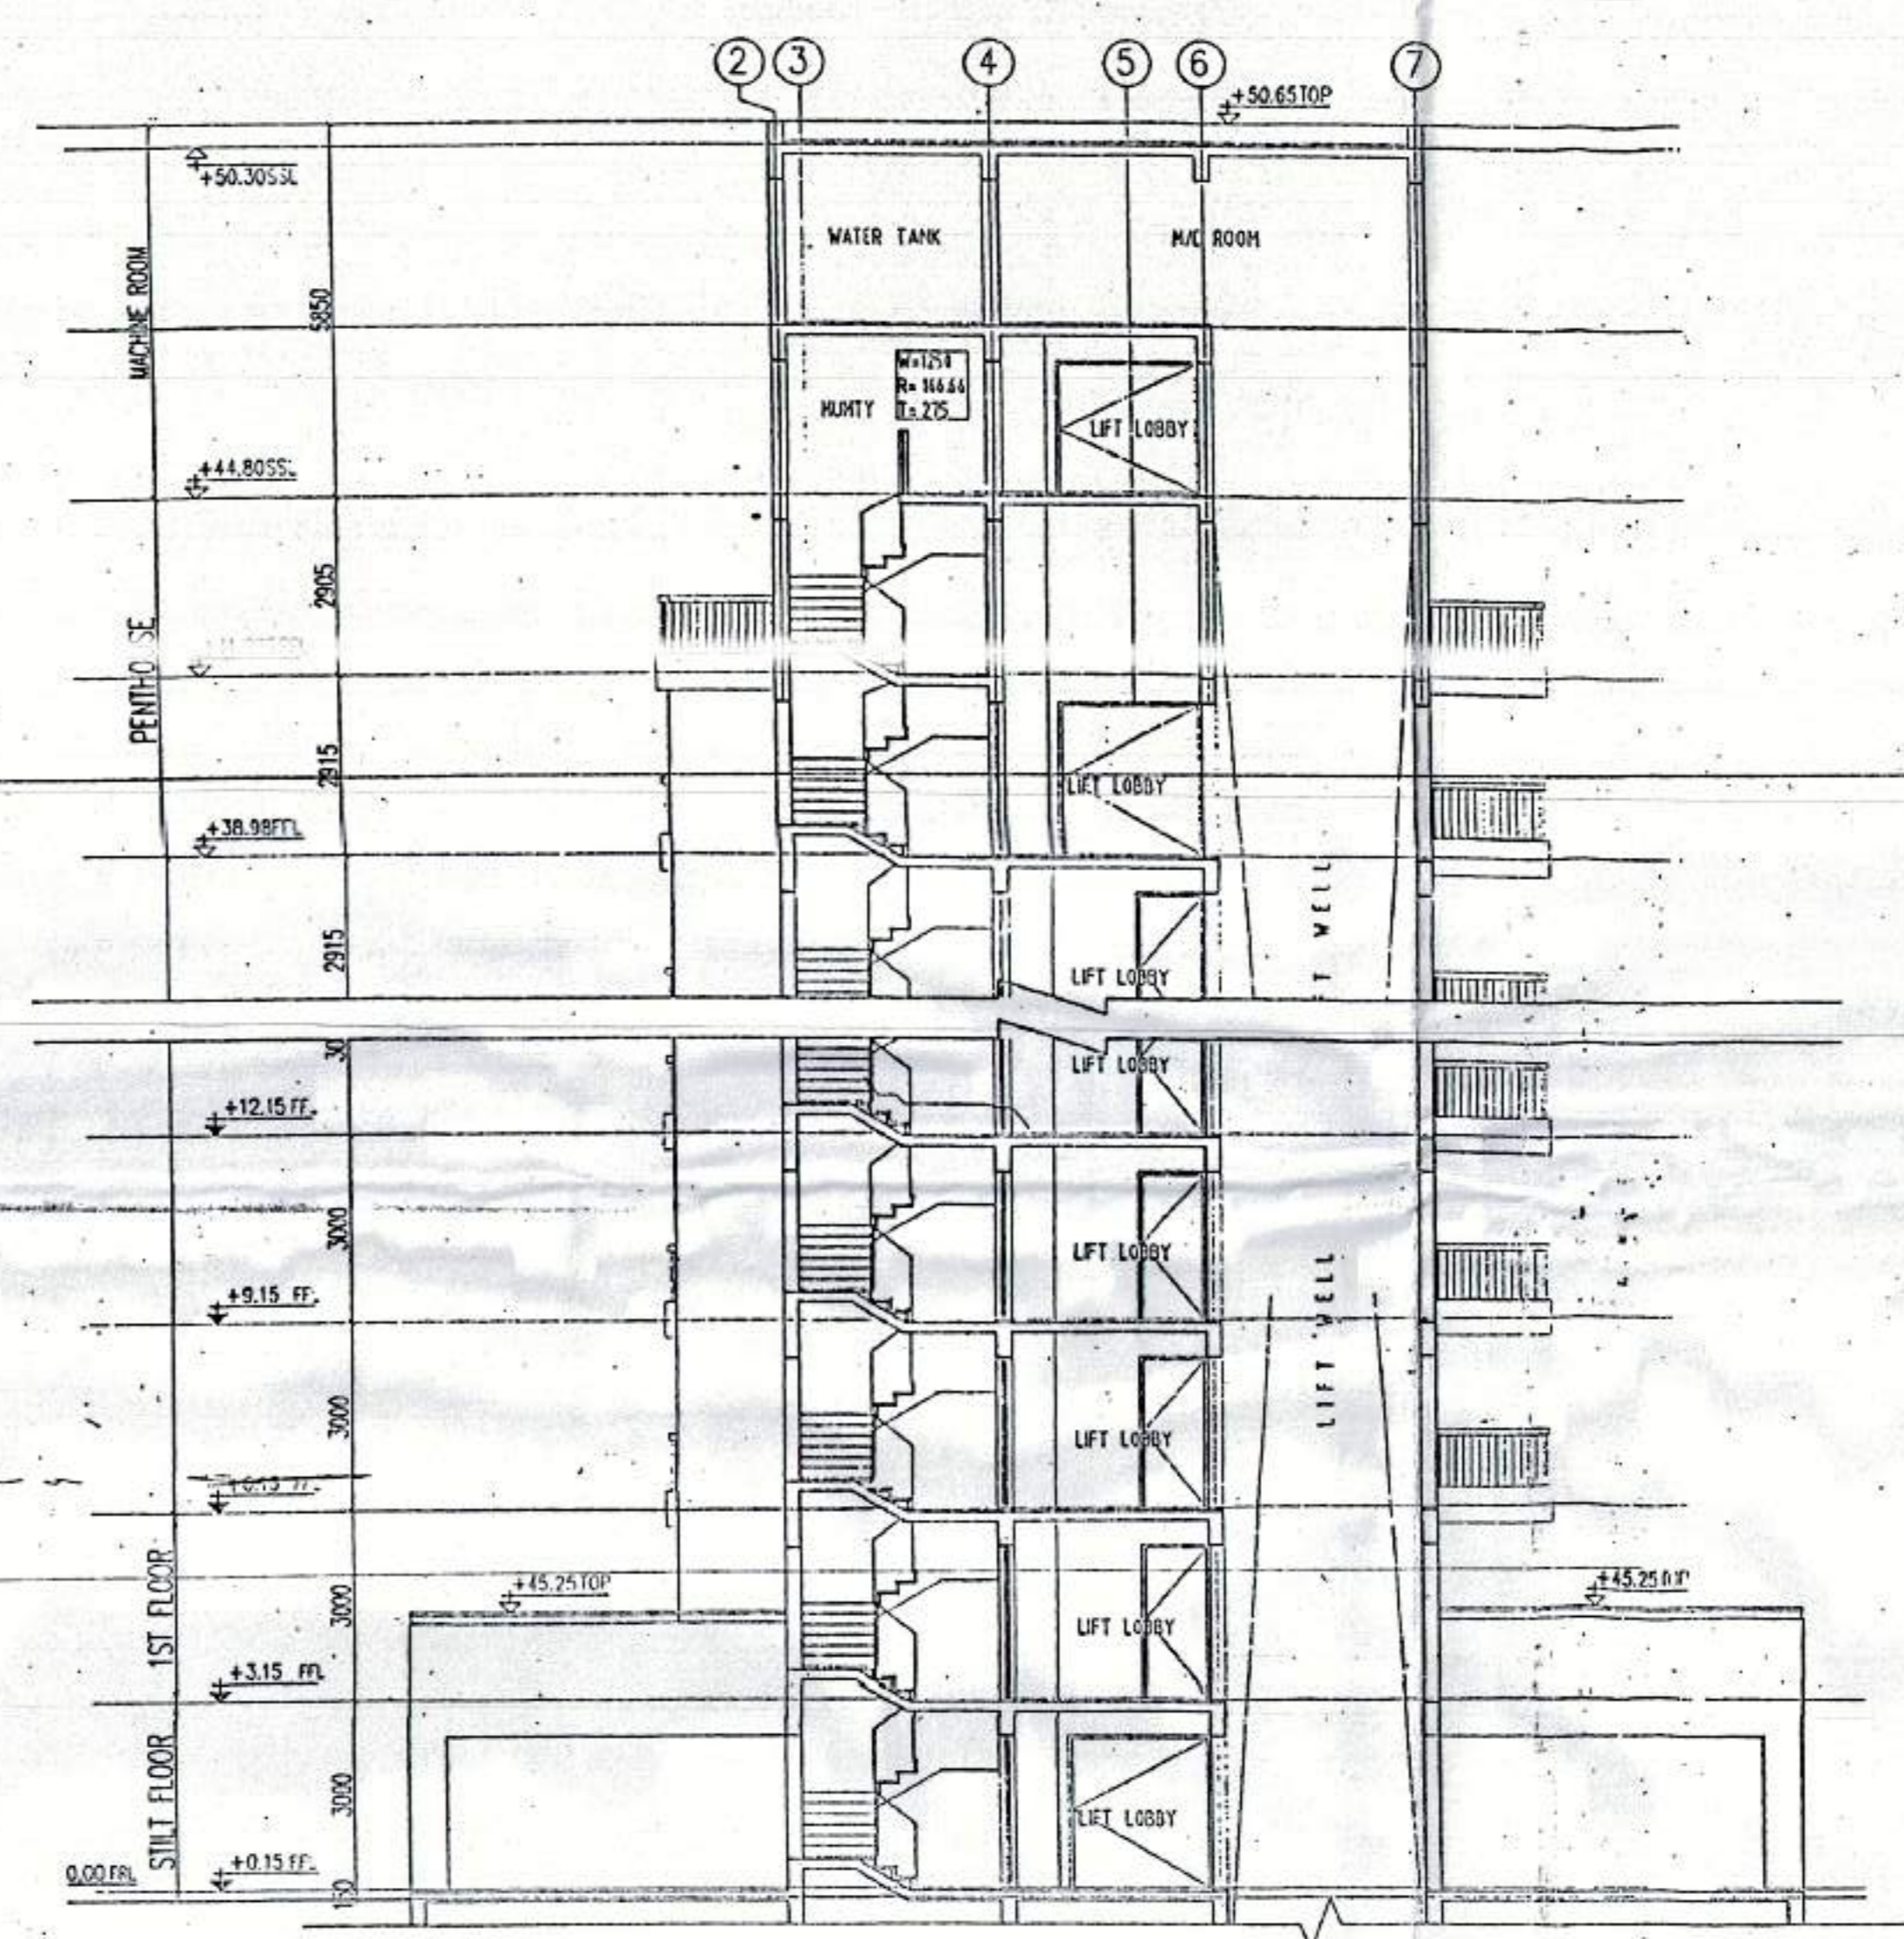

(A) SECTION -1
(SCALE 1:100)

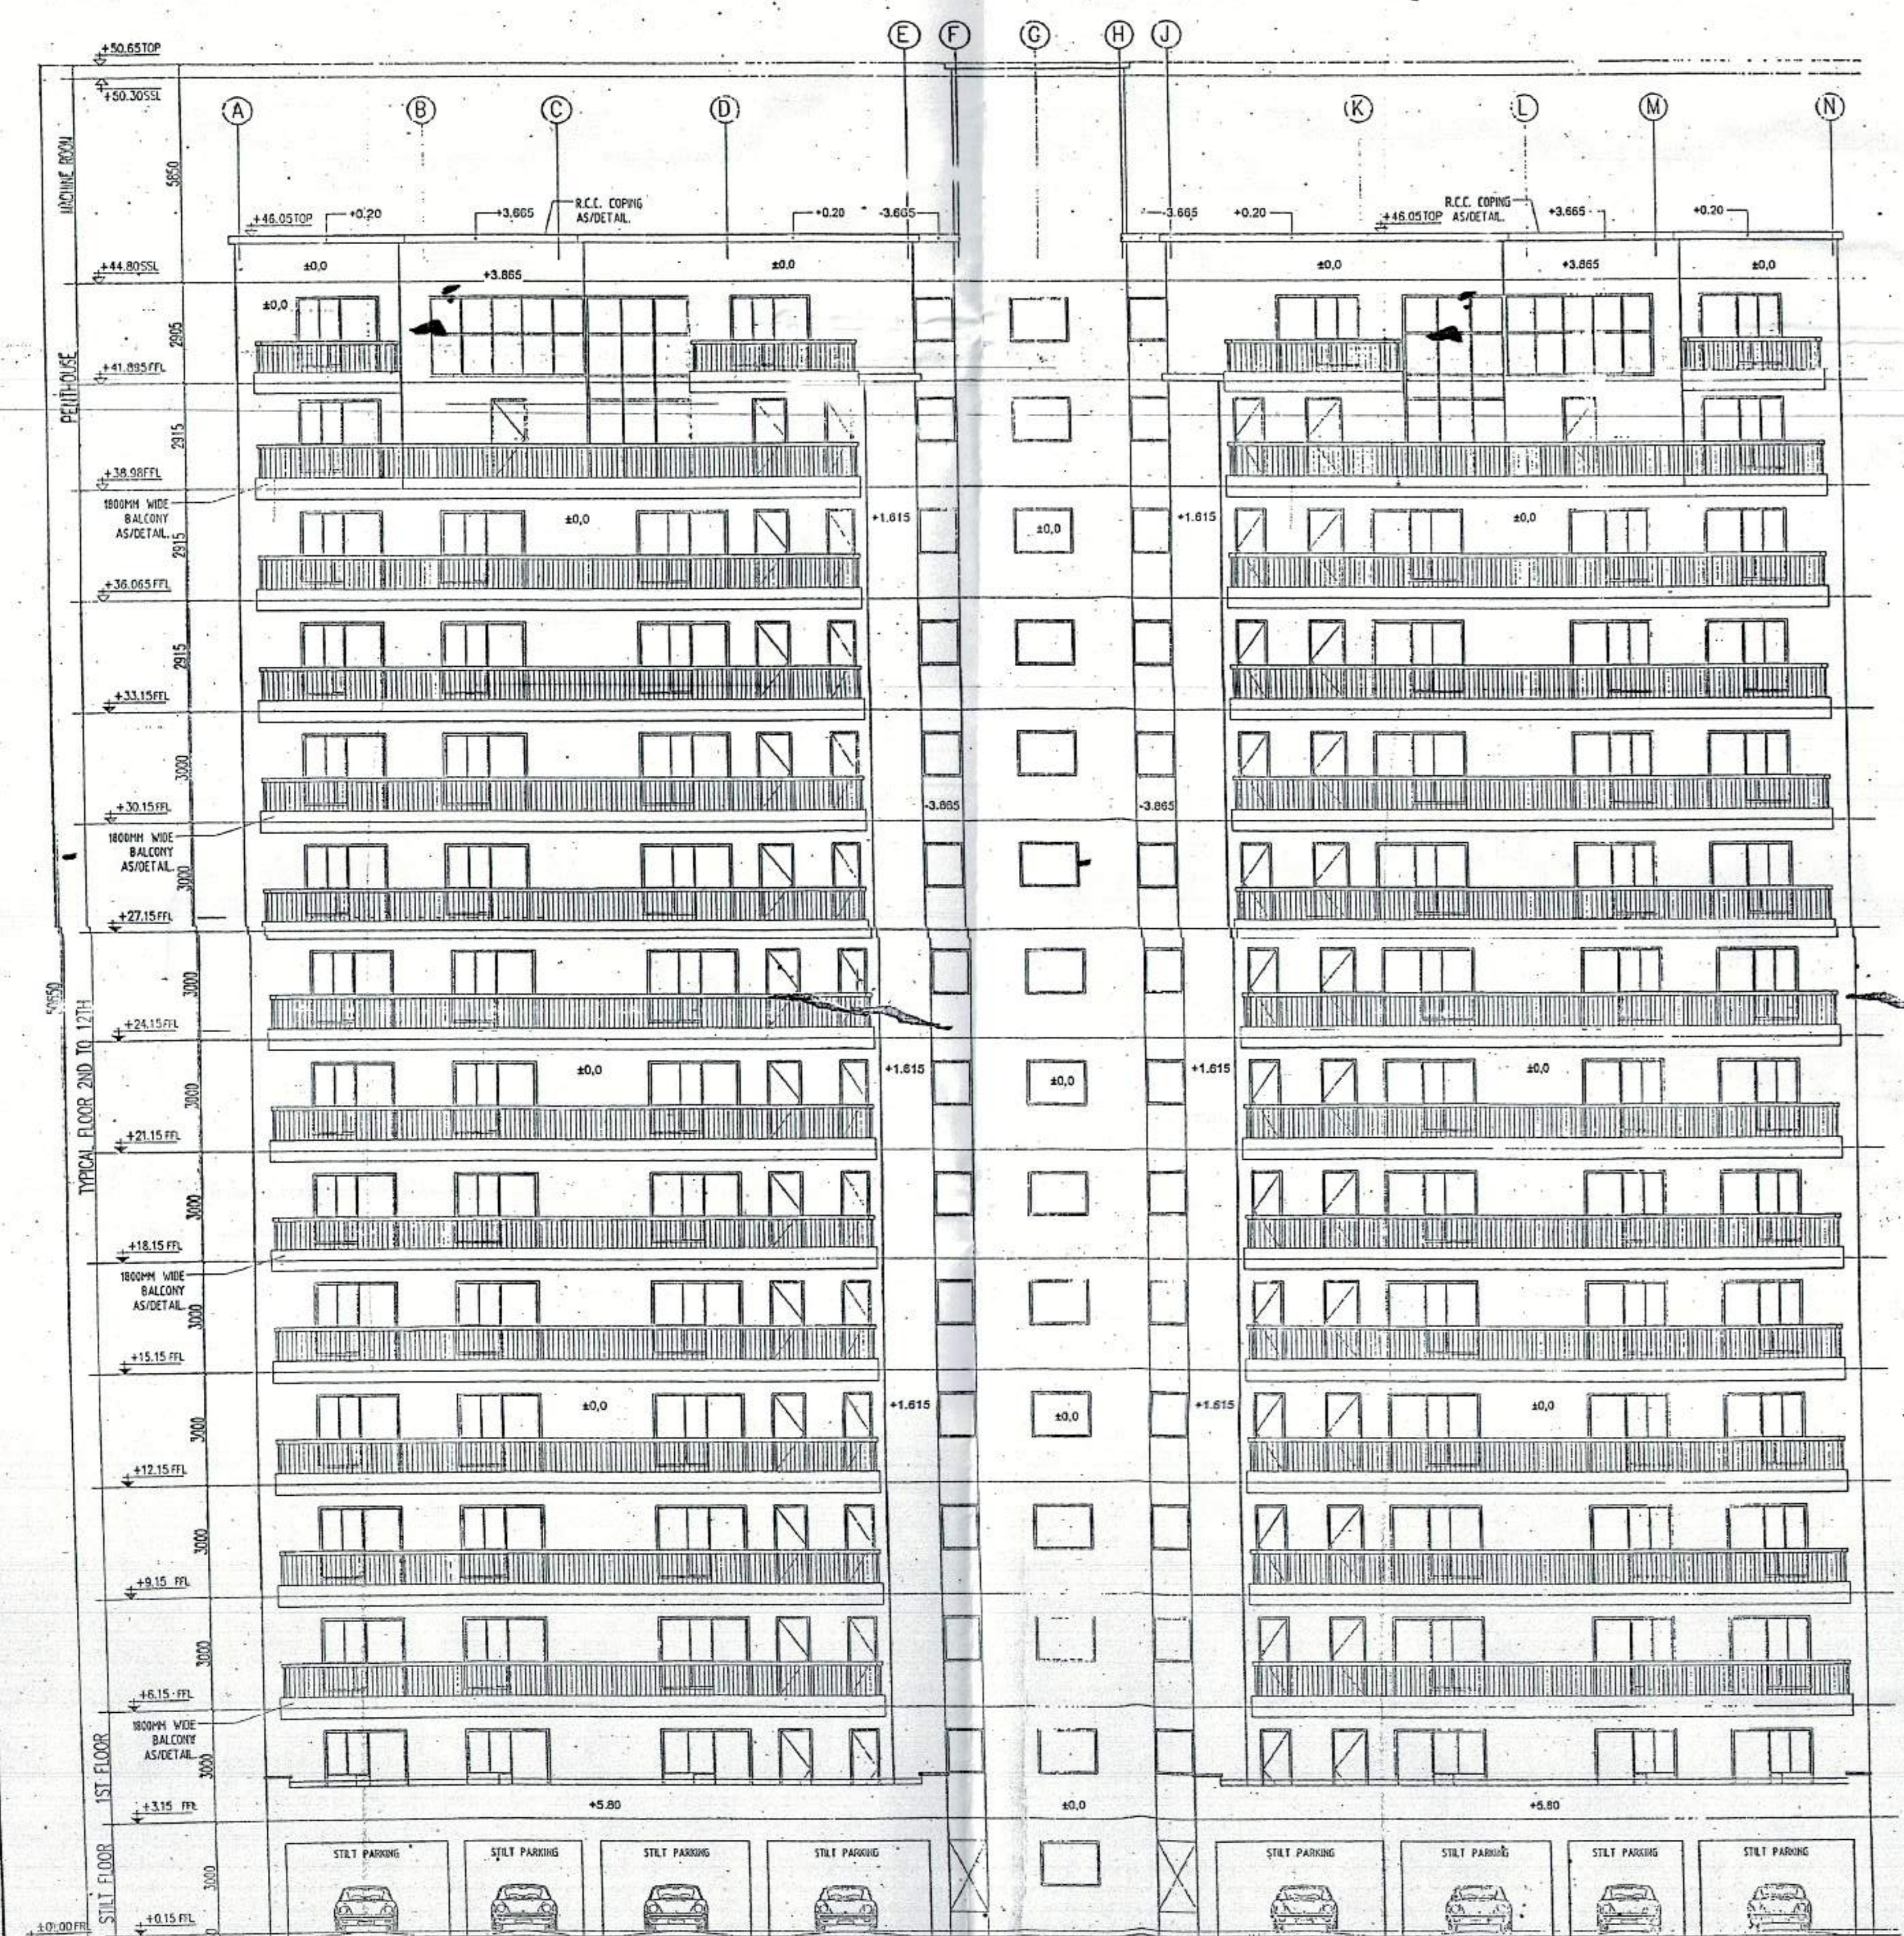

(A) FRONT ELEVATION
(SCALE 1:100)

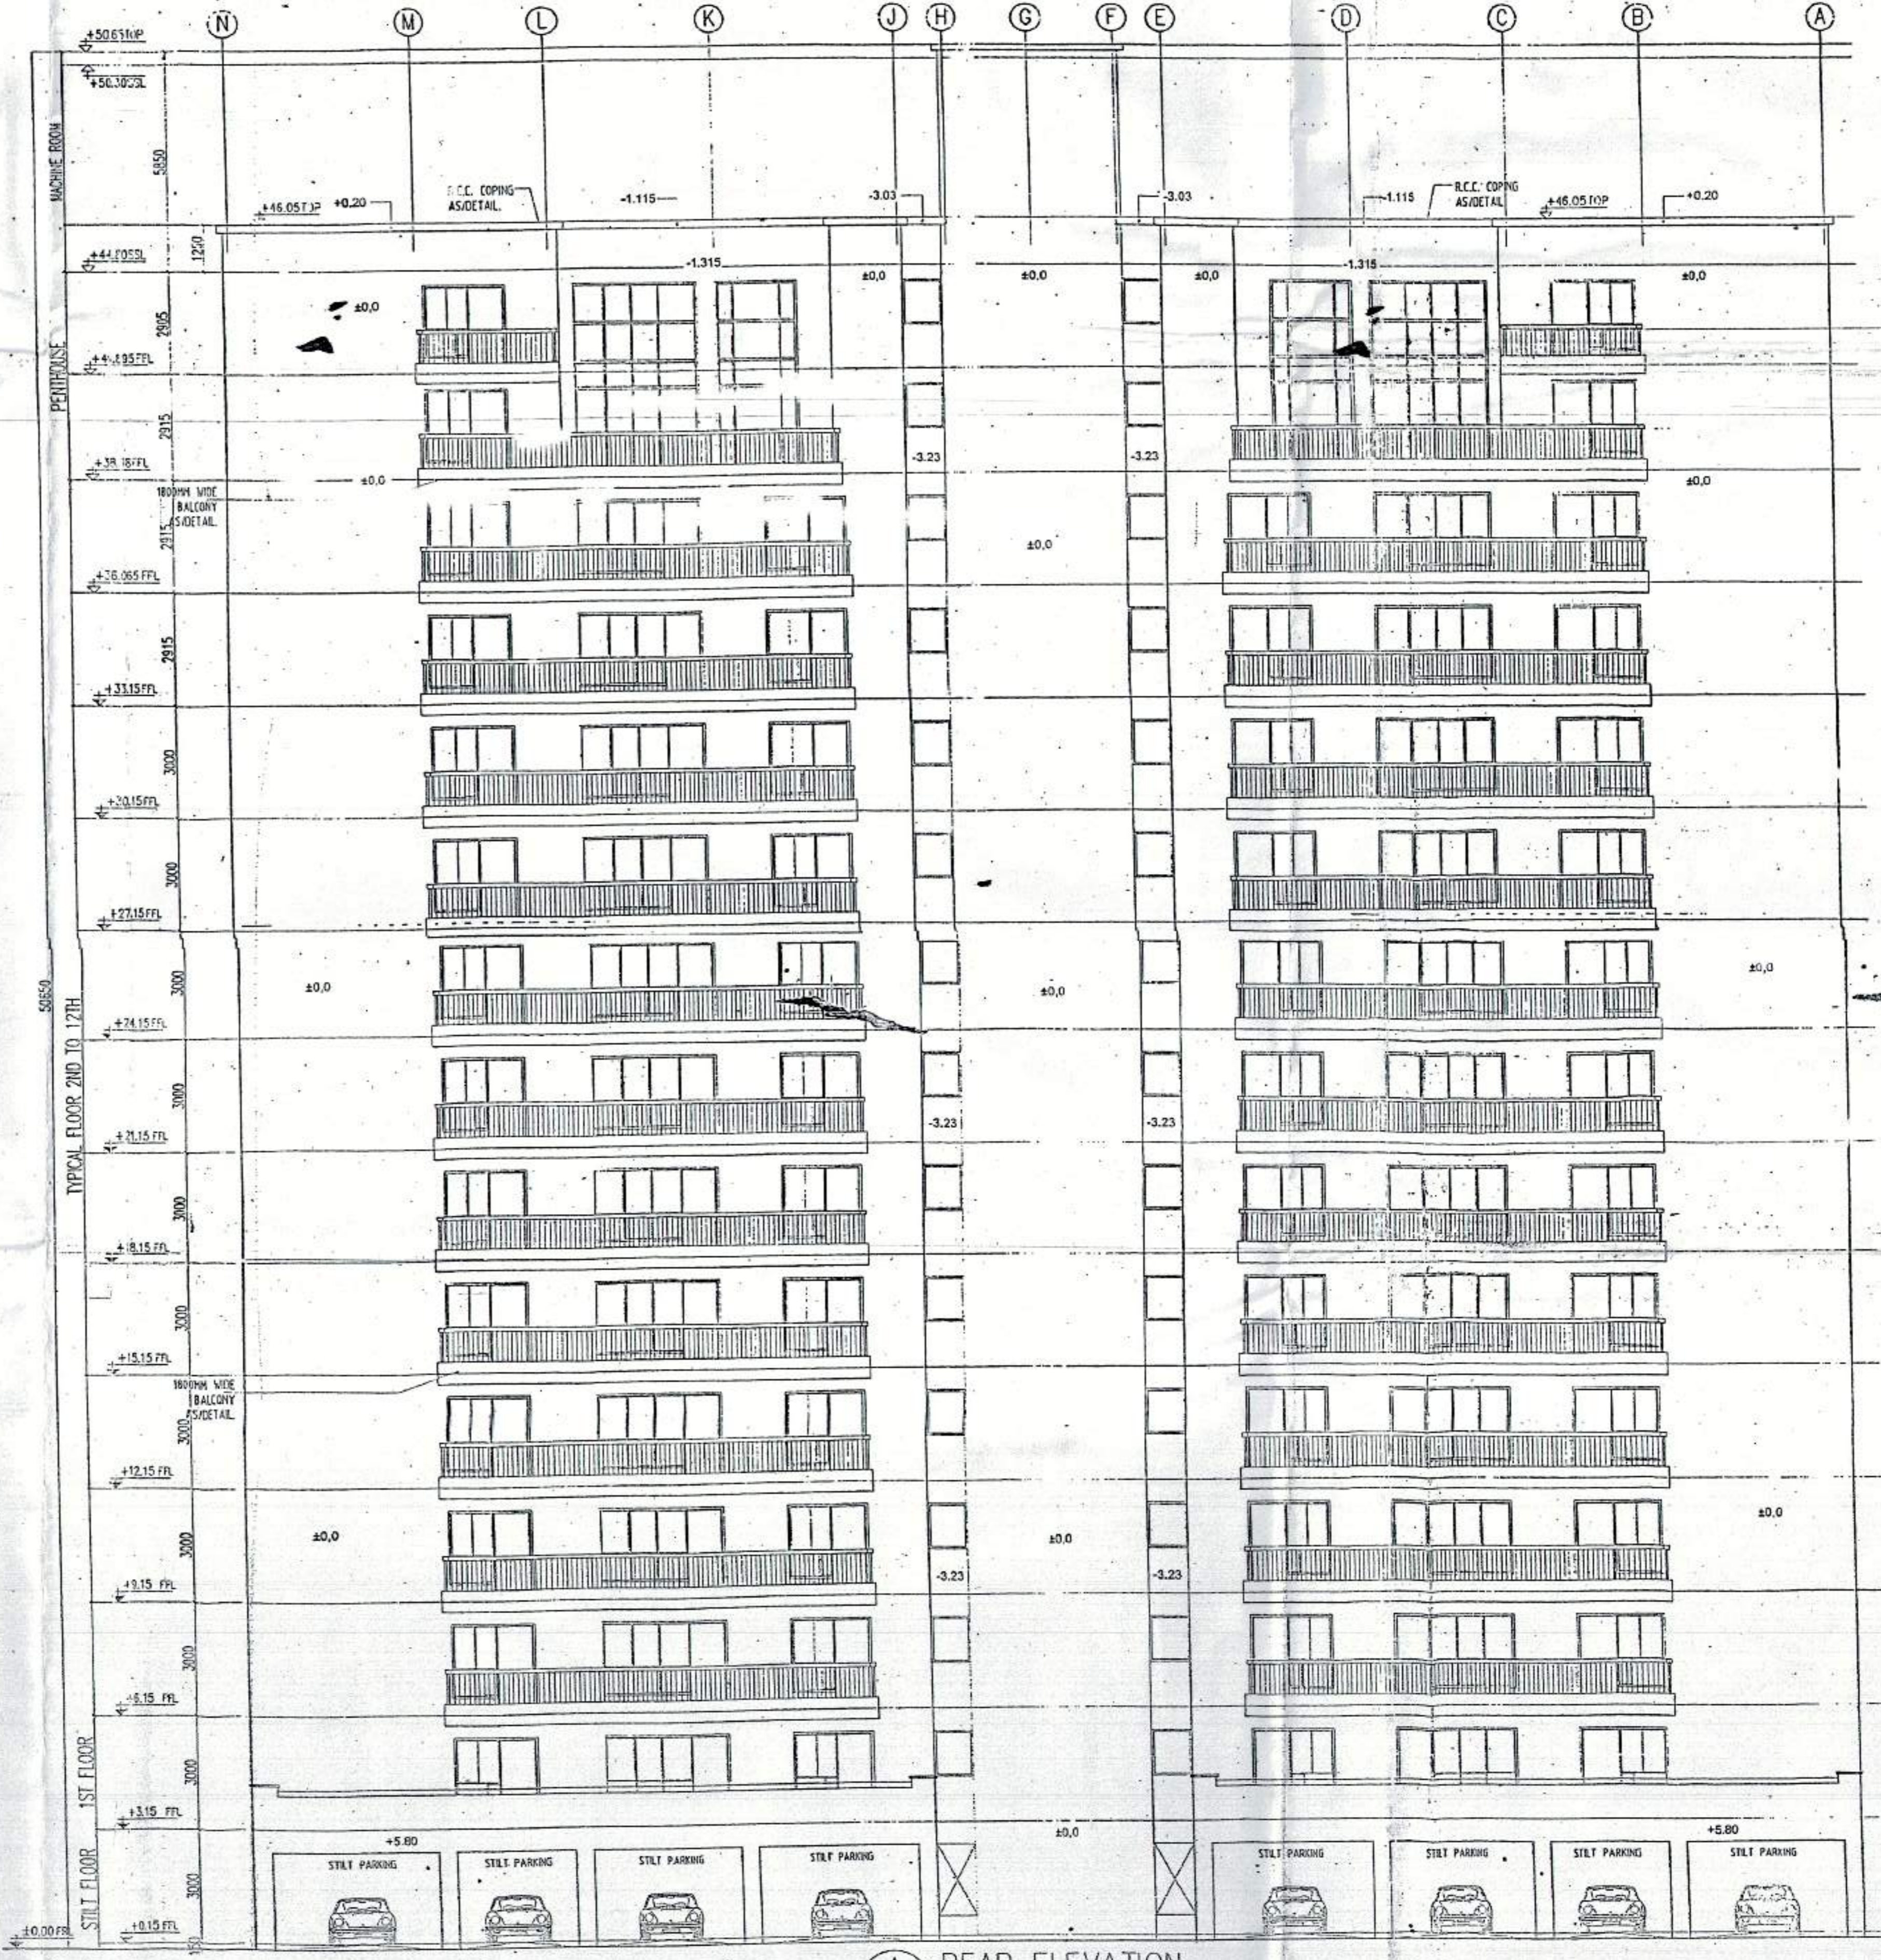

(A) REAR ELEVATION
(SCALE 1:100)

TOWER-02

For Shrivandana Buildtech Pvt. Ltd.
Authorized Signatory

AD SD ATD

OWNER'S SIGN. ARCHITECT'S SIGN.
For Shrivandana Buildtech Pvt. Ltd.
Authorized Signatory
ARCHITECT
RAJESH J. IN
CA/93/156/8

Project:
PROPOSED GROUP HOUSING COLONY
MEASURING 12.031-ACRE LICENCE NO. 70 OF
DATED 22.07.2011 IN SECTOR -99, GURGAON
MANESAR URBAN COMPLEX.

Client:
M/S SHIVNANDAN BUILDTECH PVT. LTD.

SCALE: AS SHOWN

DATE: 13-JUNE-2011

DRAWN: RK SUBMISSION DRAW

CHECKED: RJ PLATINUM

APPROVED: RJ ELEVATIONS & SECTION

DRG. NO: 10 REV.

ARCHITECT:

Ichinen
ARCHITECTS PRIVATE LIMITED

A-5 SARVODAYA ENCLAVE, NEW DELHI-110017

TELEFAX +91 11 46095800, EMAIL ichinenarchitects@rediff

NOTE:
THIS DRAWING IS PROPERTY OF ICHINEN ARCHITECTS (P) LTD. AND MAY NOT BE C.
FOR ANY OTHER PURPOSE THEREOF WHICH IS ISSUED WITHOUT PERMISSION OF I