

TOWER-02


Checked and found ok for Public Health (Interim) Services only subject to compliance in following letter No. 06/PH/26...
 S. P. C. Member B.P.C. Chairman B.P.C.
 S. P. C. Member B.P.C. Chairman B.P.C.

Signature of Engineer
 Signature of Engineer


Checked and found ok for Public Health (Interim) Services only subject to compliance in following letter No. 06/PH/26...
 S. P. C. Member B.P.C. Chairman B.P.C.

SCHEDULE OF DOORS AND WINDOWS


S.NO	ITEM	WIDTH	HEIGHT	CILL	LINTEL	REMARKS
1	D1	900	2100	-	2100	-
2	D2	750	2100	-	2100	-
3	D3	1100	2100	-	2100	-
4	D4	1200	2100	-	2400	-
5	D5	750	2400	-	2400	-
6	DW1	2400	2400	-	2400	-
7	DW2	2150	2400	-	2400	-
8	DW3	3000	2400	-	2400	-
9	DW4	1400	2400	-	2400	-
10	DW5	2000	2400	-	2400	-
11	W1	450	900	1500	2400	-
12	W2	1000	1200	1200	2400	-
13	W3	3000	2250	150	2400	-
14	W3	1500	1200	1200	2400	-
15	GL1	2630	2250	-	-	-
16	GL2	3865	2250	150	-	-
17	GL3	4165	2250	150	2400	-
18	GL4	3265	2250	150	2400	-
19	GL5	1315	2250	150	2400	-

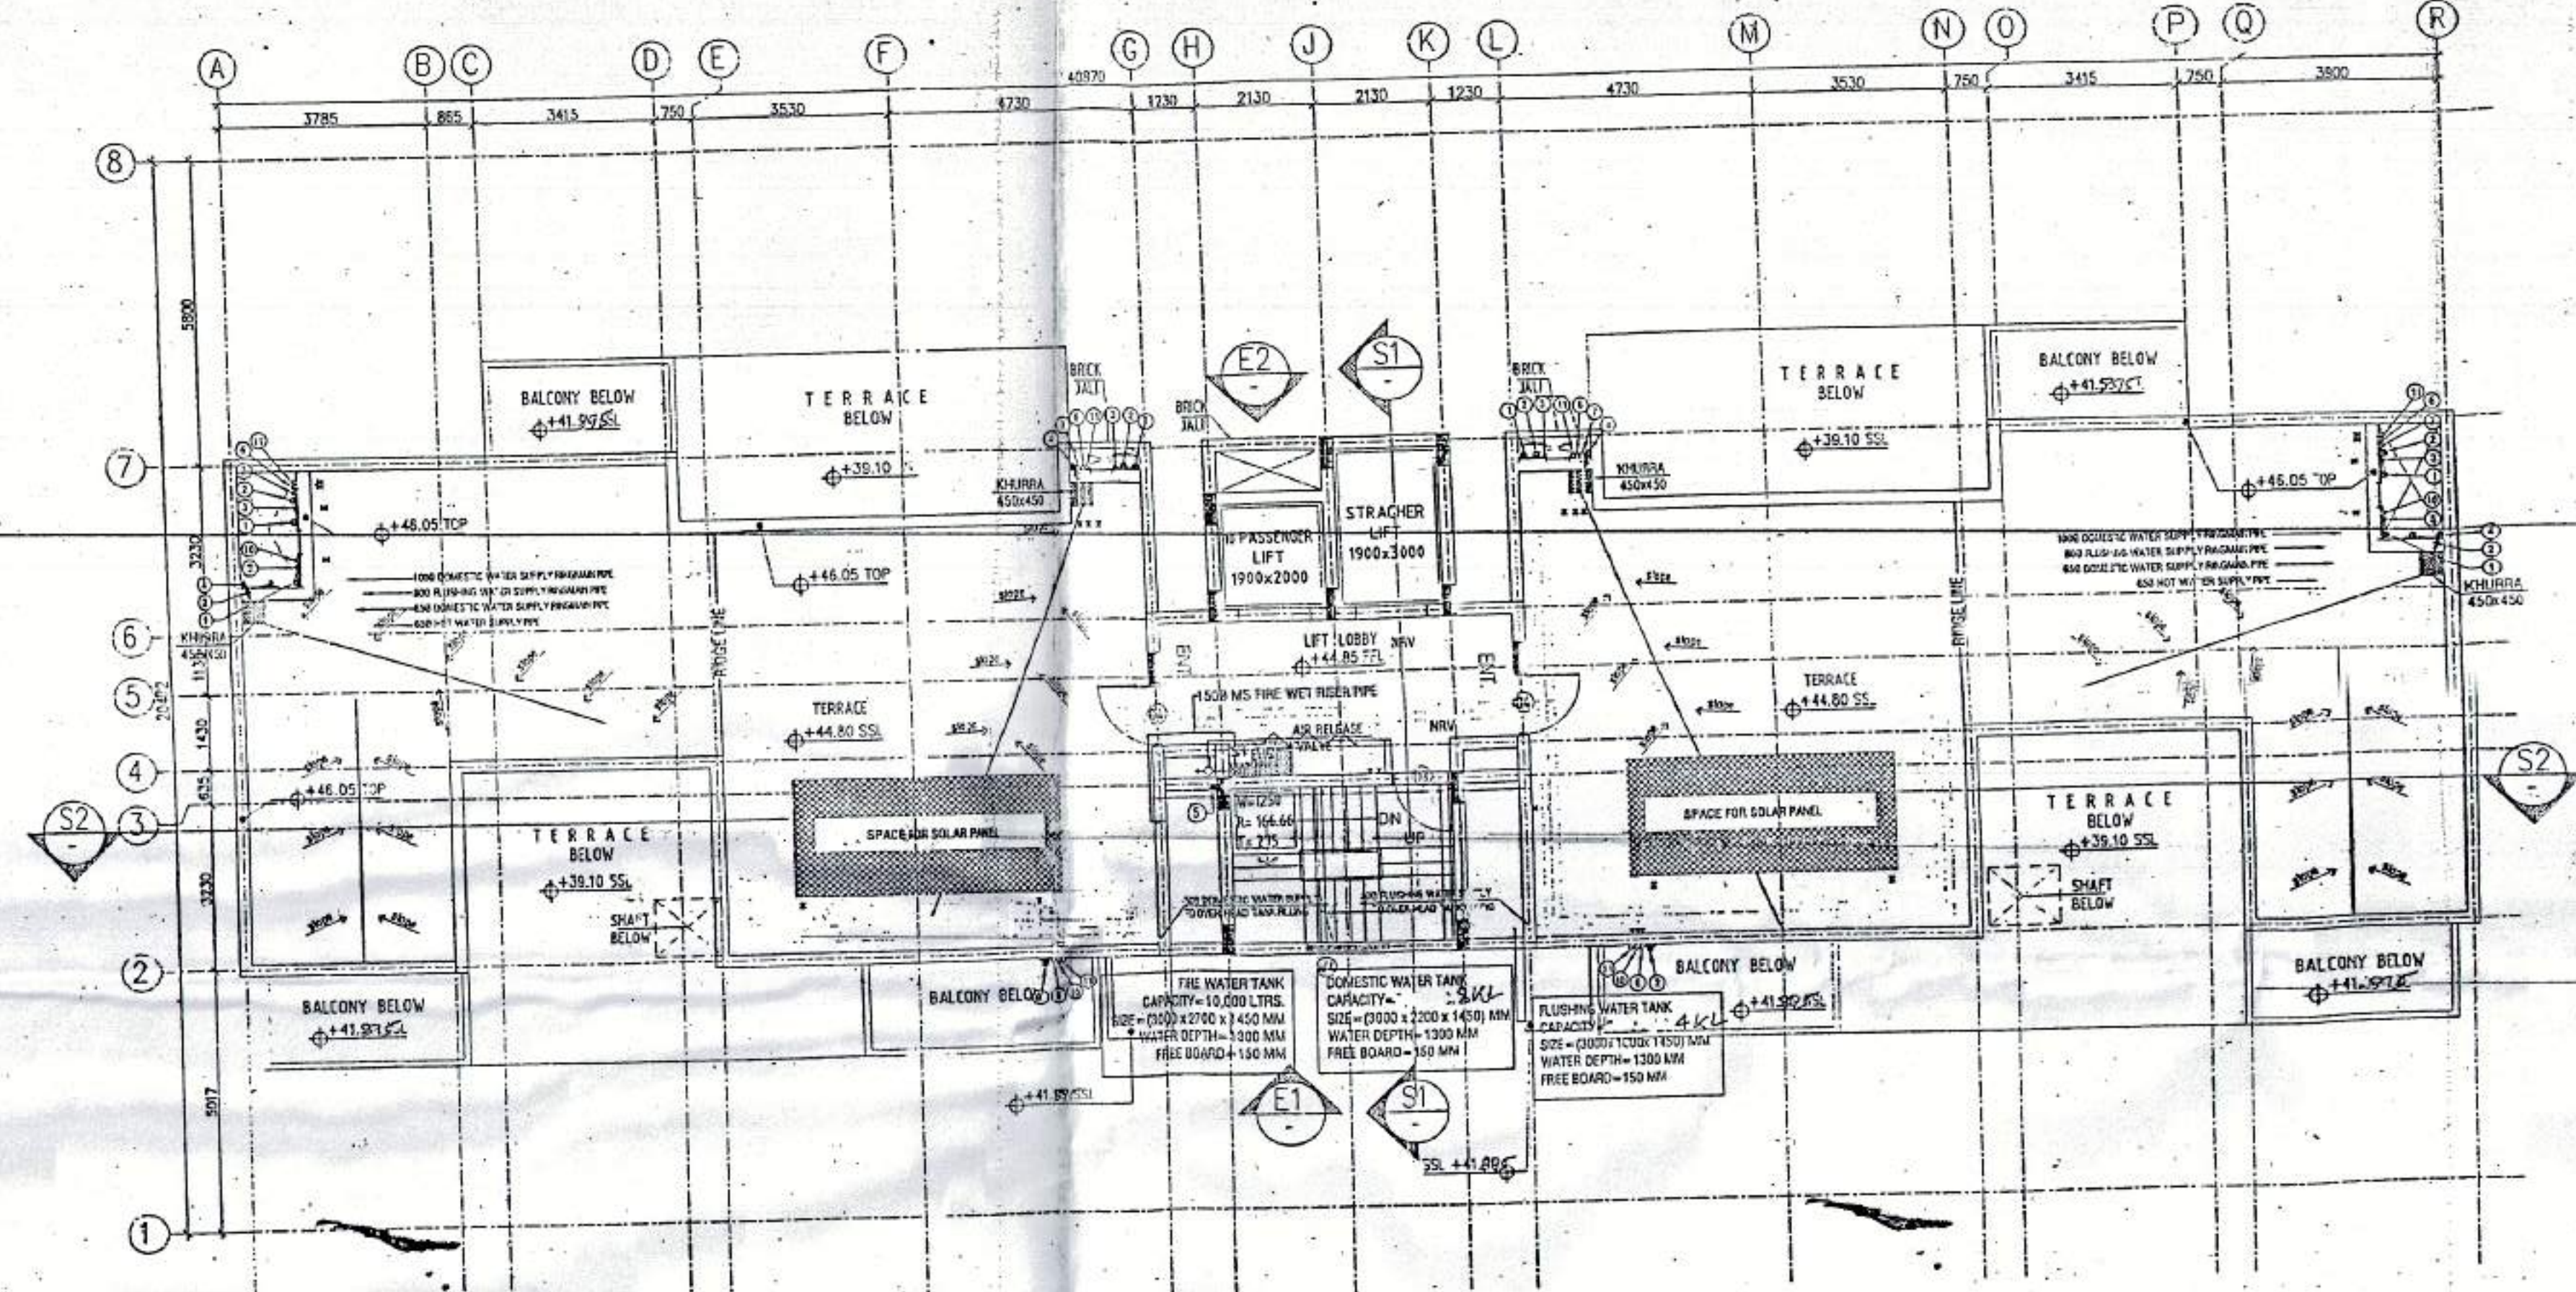


ROOF LVL. PLAN
(SCALE: 1:100)

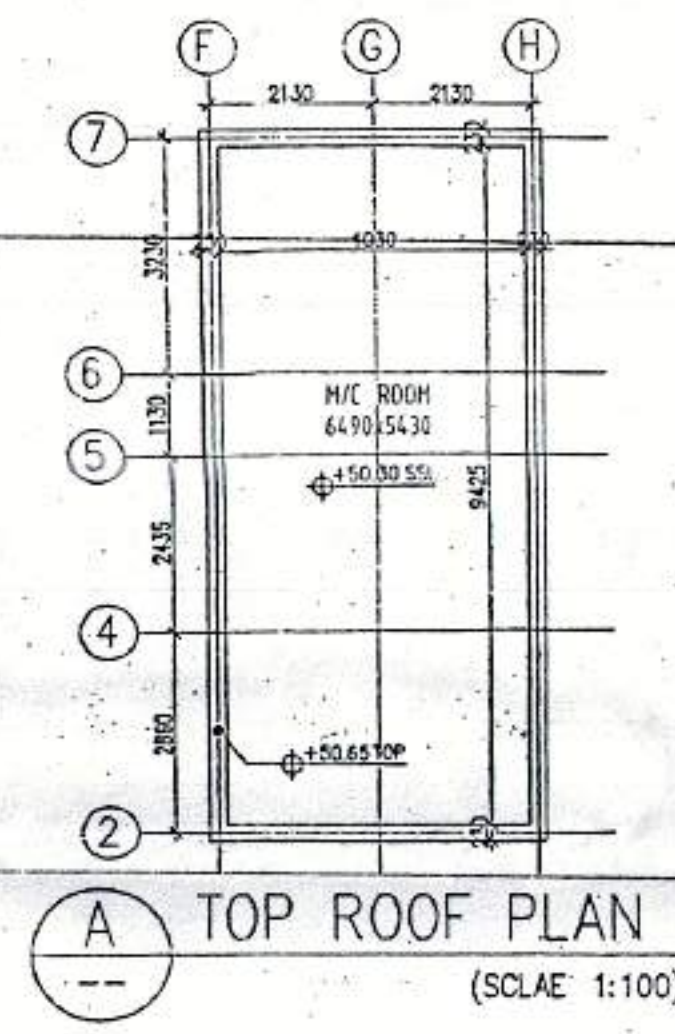


TOP ROOF PLAN
(SCALE: 1:100)

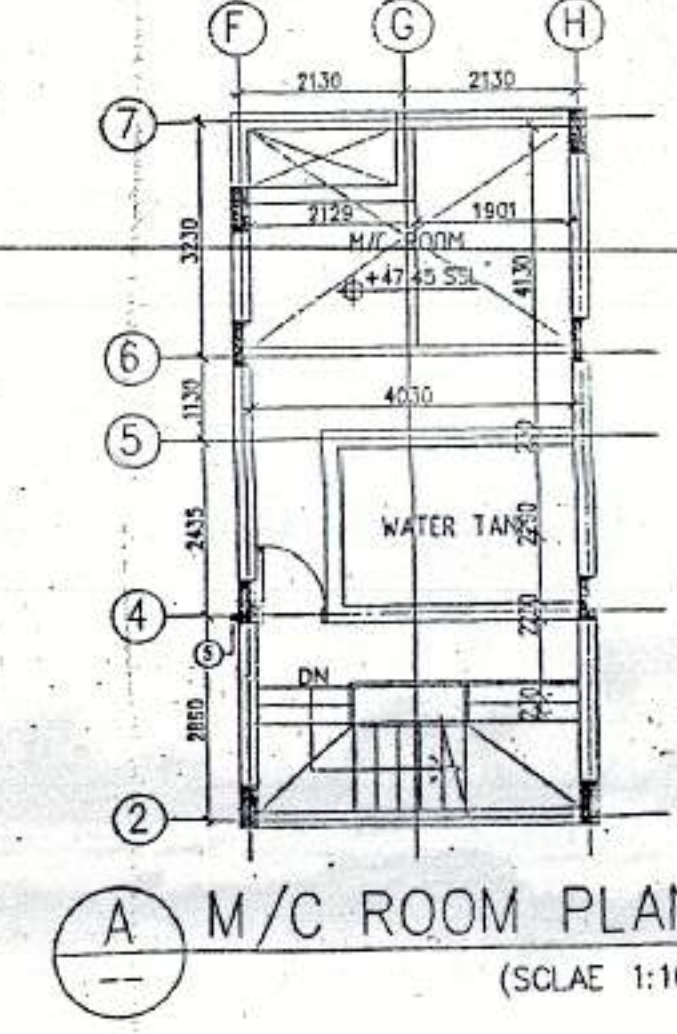

M/C ROOM PLAN
(SCALE: 1:100)

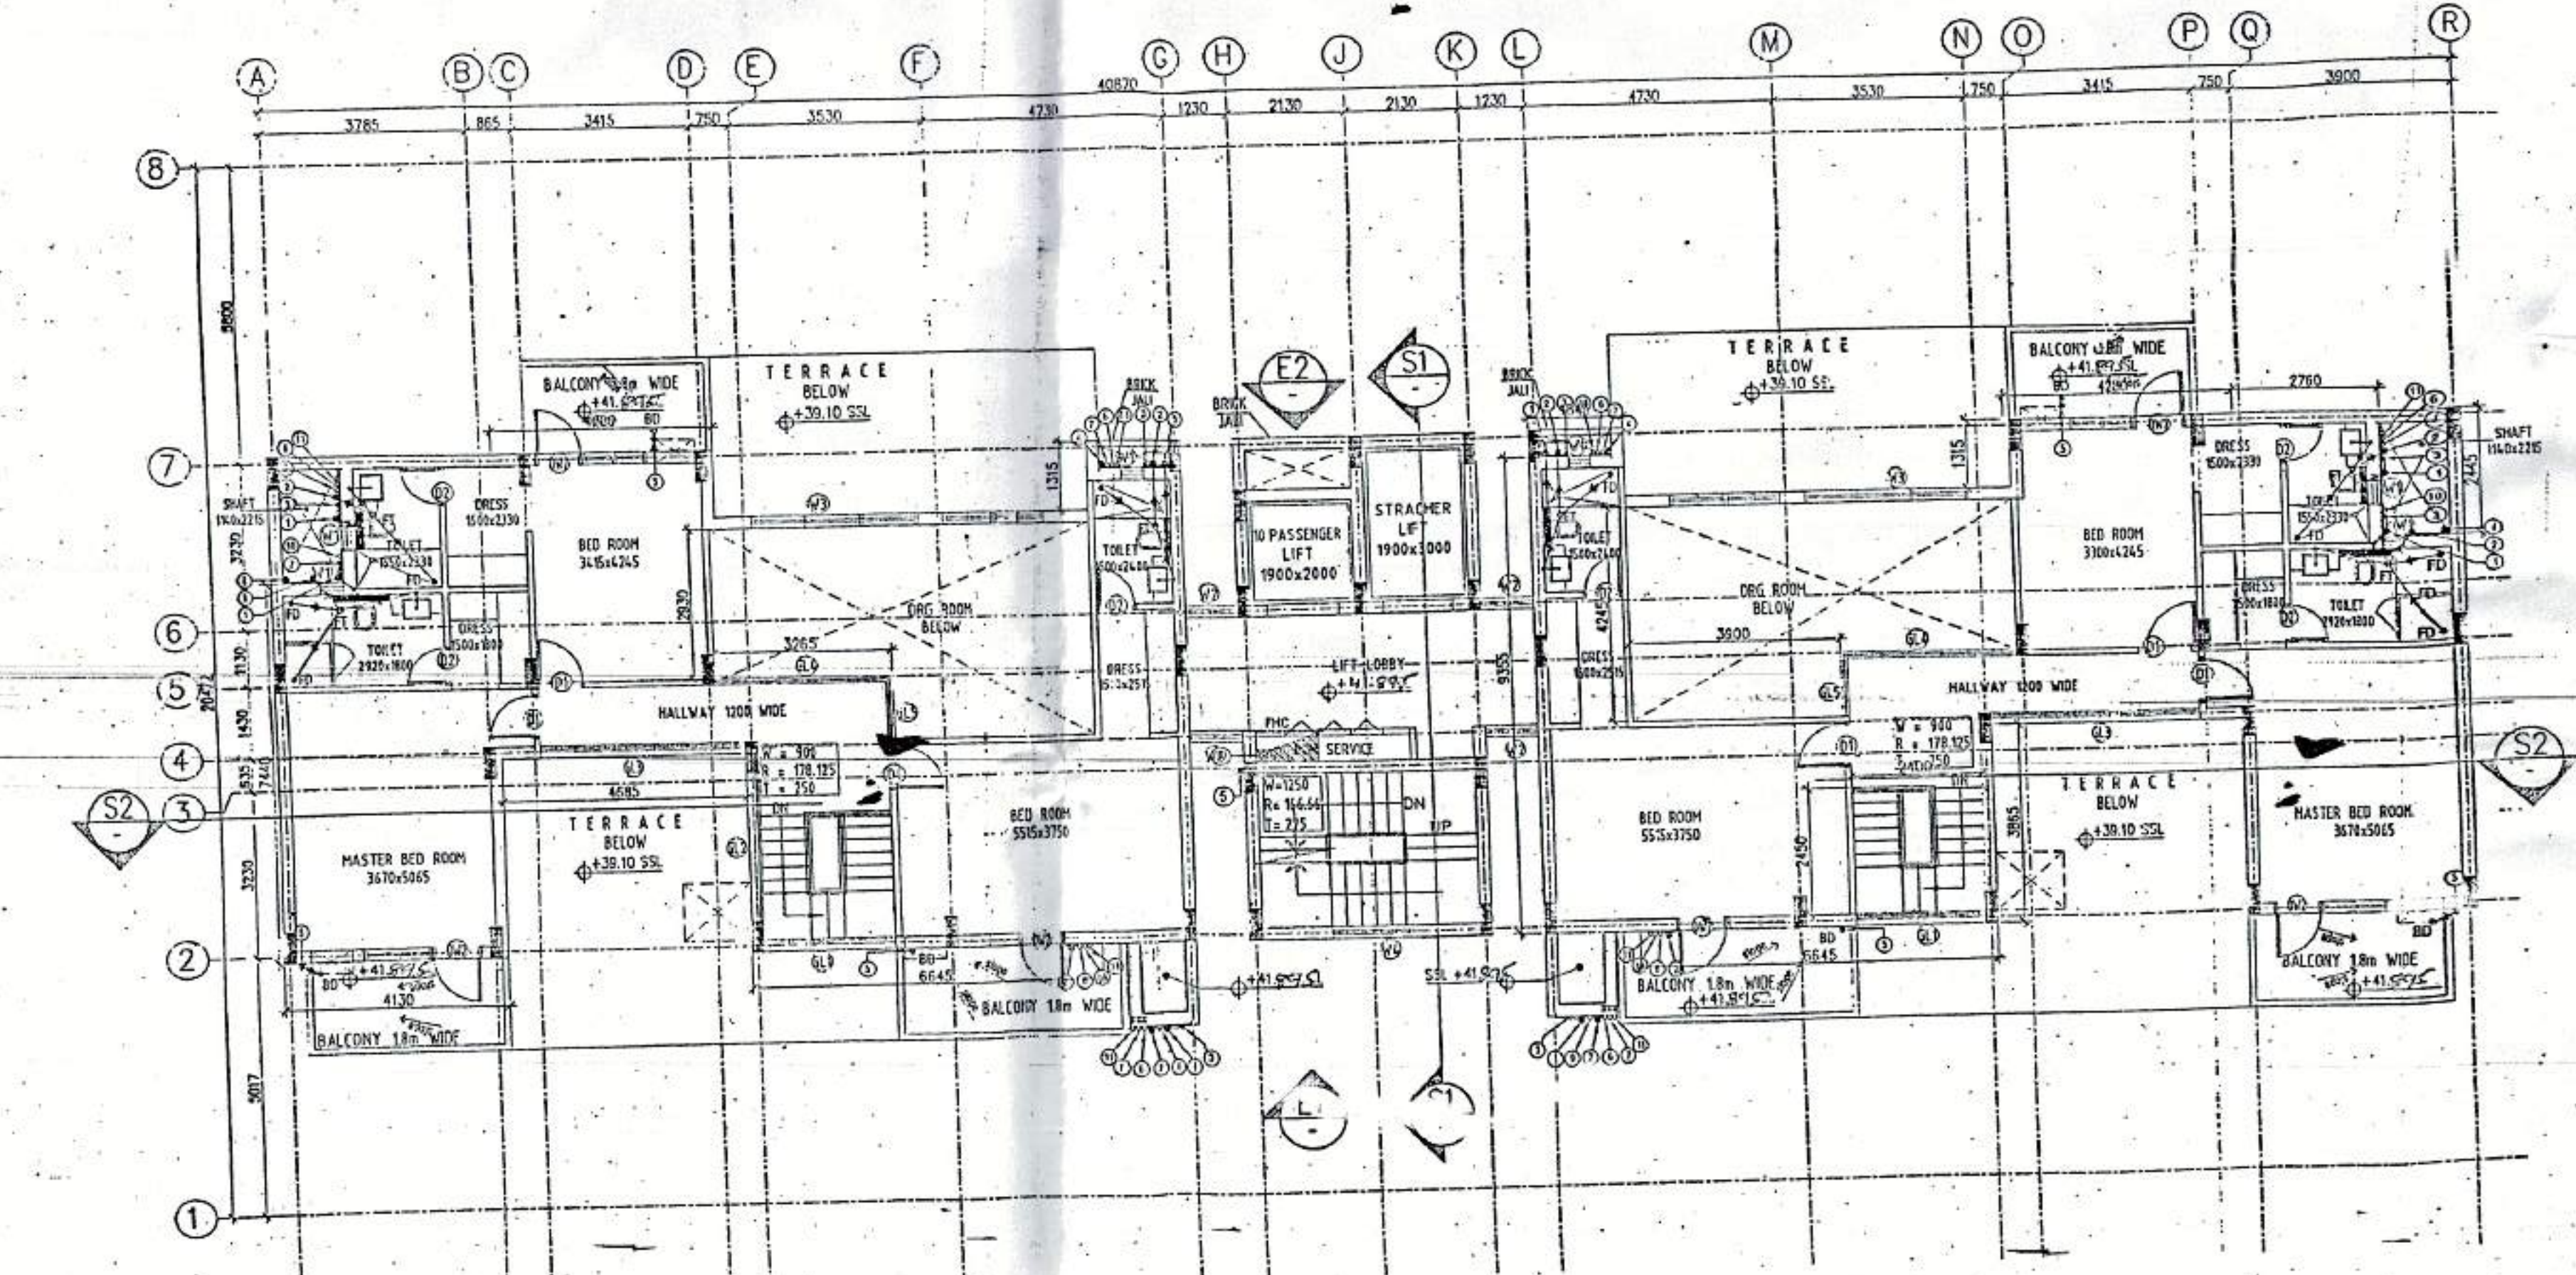


FOURTEENTH FLOOR PLAN
(UPPER PENT HOUSE) (SCALE: 1:100)

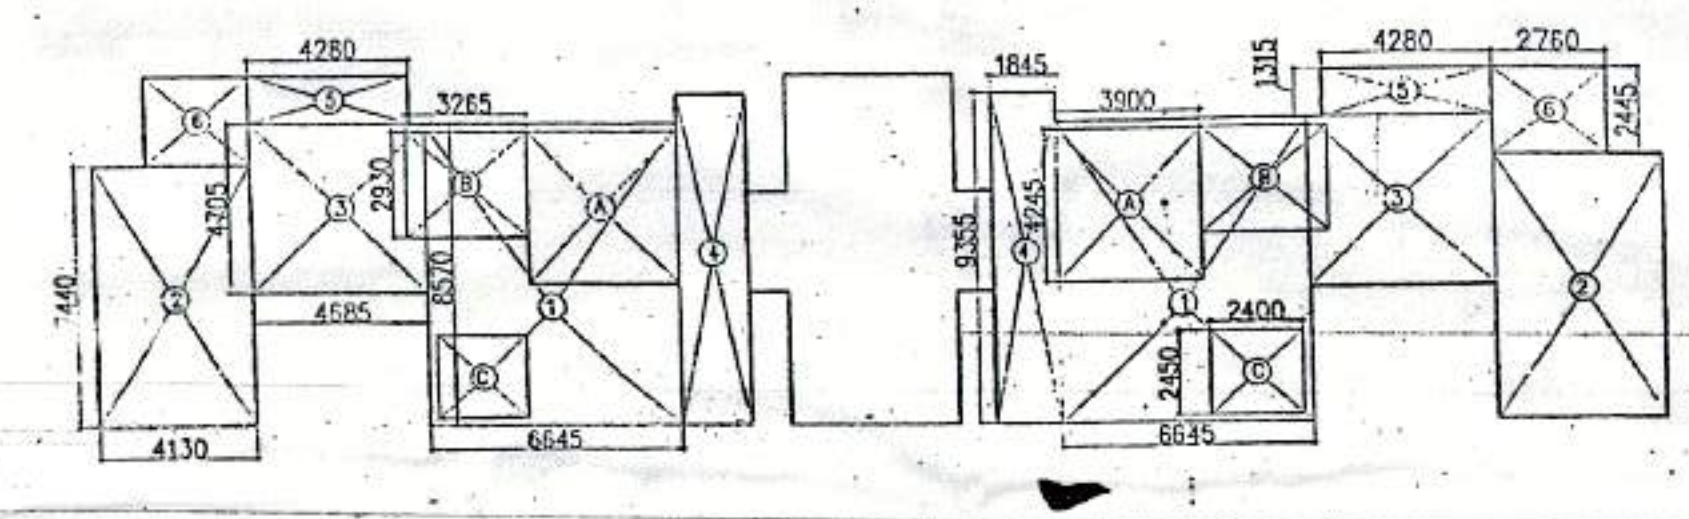


AREA CALCULATION OF FOURTEENTH FLOOR
(SCALE: 1:100)

S.NO	AREA (SQ.MT.)	S.NO	AREA (SQ.MT.)	
1	6445.857x2	14	3394.415x2	33.11
2	4480.144x2	15	3785.232x2	16.13
3	4480.144x2	16	2342.245x2	11.76
4	1845.355x2	17	-	-
5	4281.135x2	18	-	-
6	2762.445x2	19	-	-
TOTAL AREA = 278.71 SQ.MT.		TOTAL AREA = 64.0 SQ.MT.		
		FAR AREA CALCULATION		
		278.71 - 64.0 = 214.71 SQ.MT.		

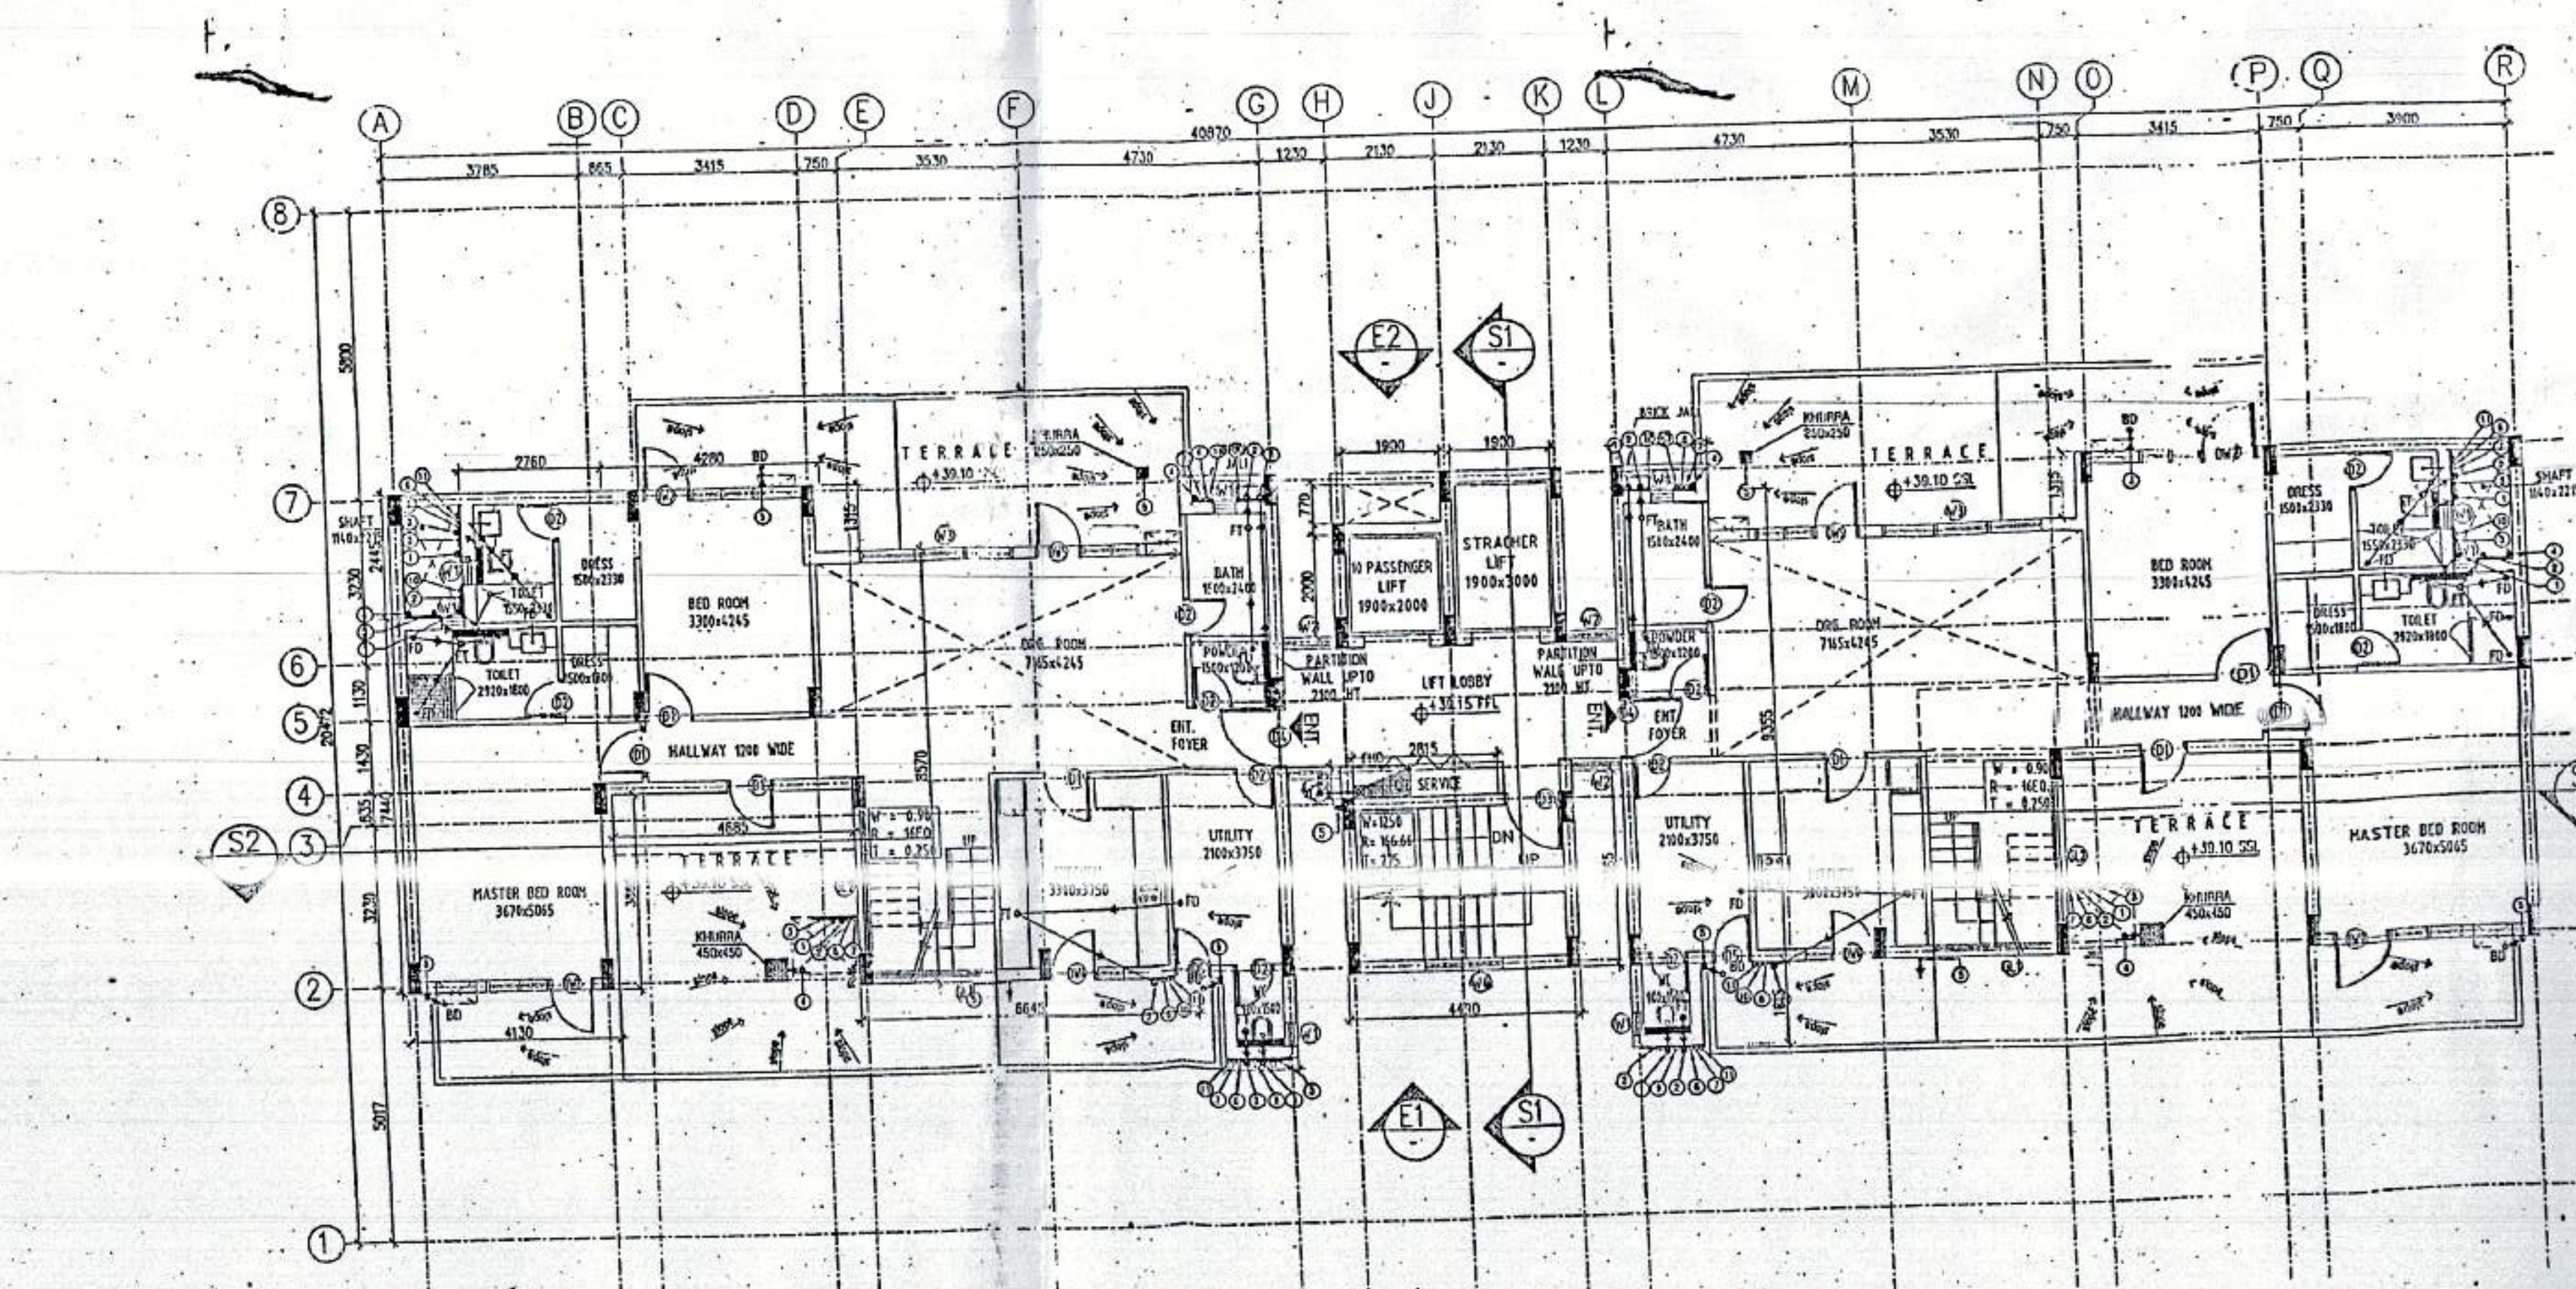

THIRTEENTH FLOOR PLAN
(LOWER PENT HOUSE) (SCALE: 1:100)

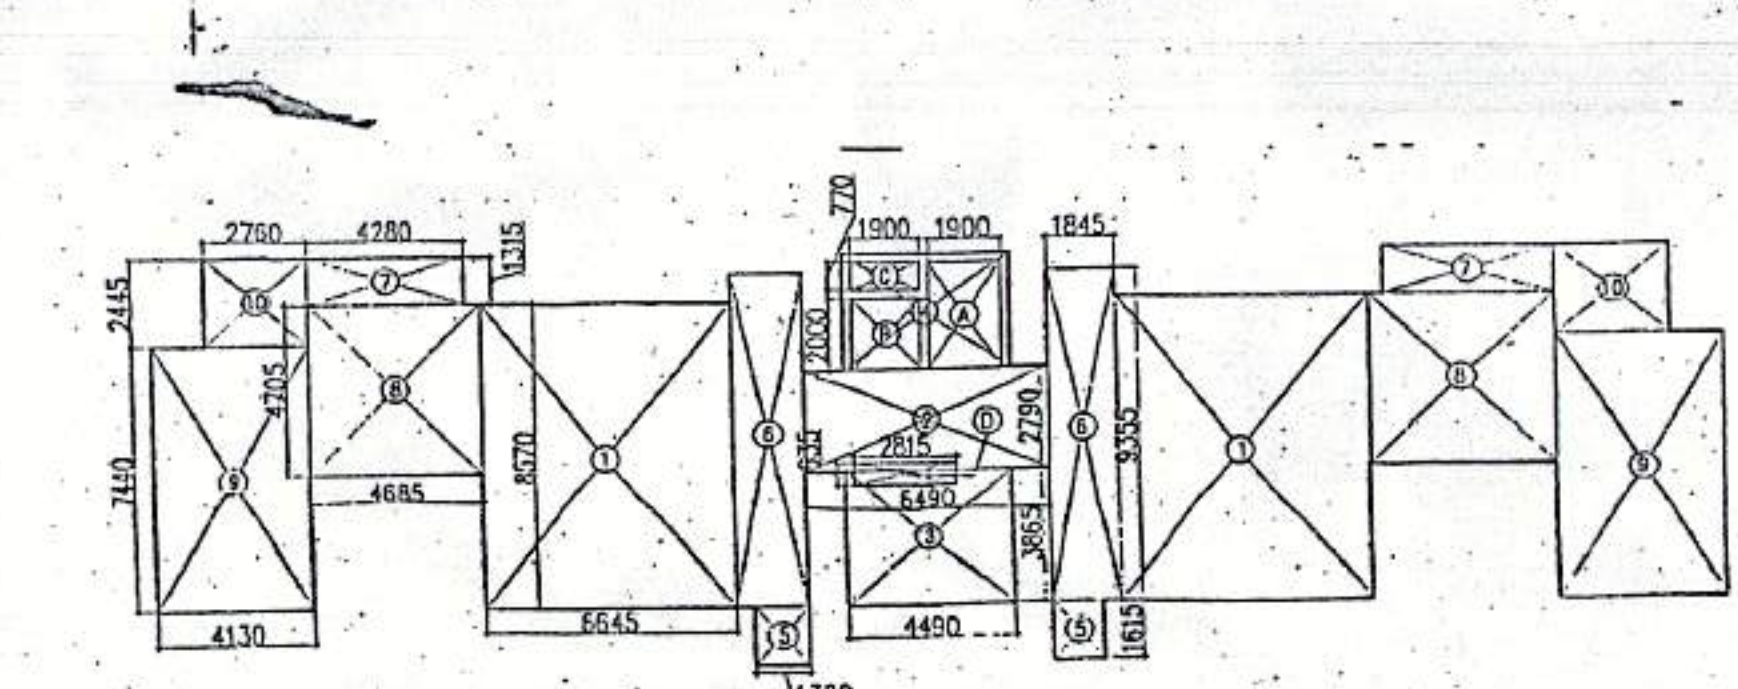

AREA CALCULATION OF THIRTEENTH FLOOR
(SCALE: 1:100)

S.NO	AREA (SQ.MT.)	S.NO	AREA (SQ.MT.)	
1	6445.857x2	11	1702.300	5.7
2	2764.649	12	1502.204	3.8
3	4452.385	13	1502.710	1.46
4	1364.165x2	14	-	-
5	1845.355x2	15	-	-
6	4281.135x2	16	-	-
7	4480.144x2	17	-	-
8	4480.144x2	18	-	-
9	4281.135x2	19	-	-
10	2762.445x2	20	-	-
TOTAL AREA = 333.06 SQ.MT.		TOTAL AREA = 12.75 SQ.MT.		
		FAR AREA CALCULATION		
		333.06 - 12.75 = 320.31 SQ.MT.		

PLUMBING NOTES:-

1. KITCHEN SINK TO FLOOR TRAP FLEXIBLE PIPE.
2. FLOOR DRAIN (FD) TO FLOOR TRAP (FT) 63 OD UPVC WASTE PIPE.
3. 110 OD UPVC PIPE USED FOR SOIL & WASTE.
4. 110 OD UPVC PIPE USED FOR TERRACE RAIN WATER.
5. 80 OD UPVC PIPE USED FOR BALCONY.

SCHEDULE OF PIPES :-

PIPE NO.	DESCRIPTION
1	110 OD UPVC SOIL & VENT
2	110 OD UPVC WASTE & VENT PIPE
3	75 OD UPVC ANTICYPHONAGE PIPE
4	110 OD UPVC TERRACE RAIN WATER PIPE
5	80 OD UPVC BALCONY RAIN WATER PIPE
6	DOMESTIC WATER SUPPLY DN TAKE PIP
7	FLUSHING WATER SUPPLY DN TAKE PIPE
8	DOMESTIC WATER SUPPLY DN TAKE PIPE
9	FLUSHING WATER SUPPLY RISER
10	HOT WATER SUPPLY DN TAKE PIPE FROM SOLAR PANEL
11	DOMESTIC WATER SUPPLY DN TAKE PIPE FOR TOP 4TH FLOOR
FT	FLOOR TRAP (110x110) MM
FD	FLOOR DRAIN (110x63) MM
CB	BALCONY DRAIN (110x63) MM
BT	BATH TUB TRAP
OD	OUTER DIA OF PIPE
FT	323 GI WASTE PIPE
W	WALL MOUNTED W.C.
W	WASH BASIN
FT	500 GI WASTE PIPE
W	WALL MOUNTED W.C.
W	115mm THICK LEDGE WALL
W	1000 CI SOIL & VENT PIPE
FT	1000 CI WASTE & VENT PIPE

OWNER'S SIGN. ARCHITECT'S SIGN.
 For Shivnandan Buildtech Pvt. Ltd.
 Authorized Signatory
 ARCHITECT RAJESH JAIN CA/01/13079

Project: PROPOSED GROUP HOUSING COLONY MEASURING 12.031 ACRE LICENCE NO. 70 OF 2011 DATED 22.07.2011 IN SECTOR -99, GURGAON MANESAR URBAN COMPLEX.

Client: M/S SHIVNANDAN BUILDTECH PVT. LTD

SCALE: AS SHOWN
 DATE: 13-JUNE-2011

DRAWN: RK SUBMISSION DRAWING
 CHECKED: RJ PLATINUM FLOOR PLANS & AREA CALCULATION

APPROVED: RJ
 DRG. NO: 09 REV.:RO
 ARCHITECT:

Ichinen
 ARCHITECTS PRIVATE LIMITED
 A-5 SARVODAYA ENCLAVE, NEW DELHI-110017
 TEL: 011-46029580, EMAIL: ichinenarchitects@rediffmail.com

NOTE: THIS DRAWING IS PROPERTY OF ICHINEN ARCHITECTS (P) LTD. AND MAY NOT BE COPIED OR FOR ANY OTHER PURPOSE WITHOUT PERMISSION OF ITS PROPRIETOR.