



**14 FOURTEENTH FLOOR PLAN**  
(UPPER PENT HOUSE) (SCALE: 1:100)

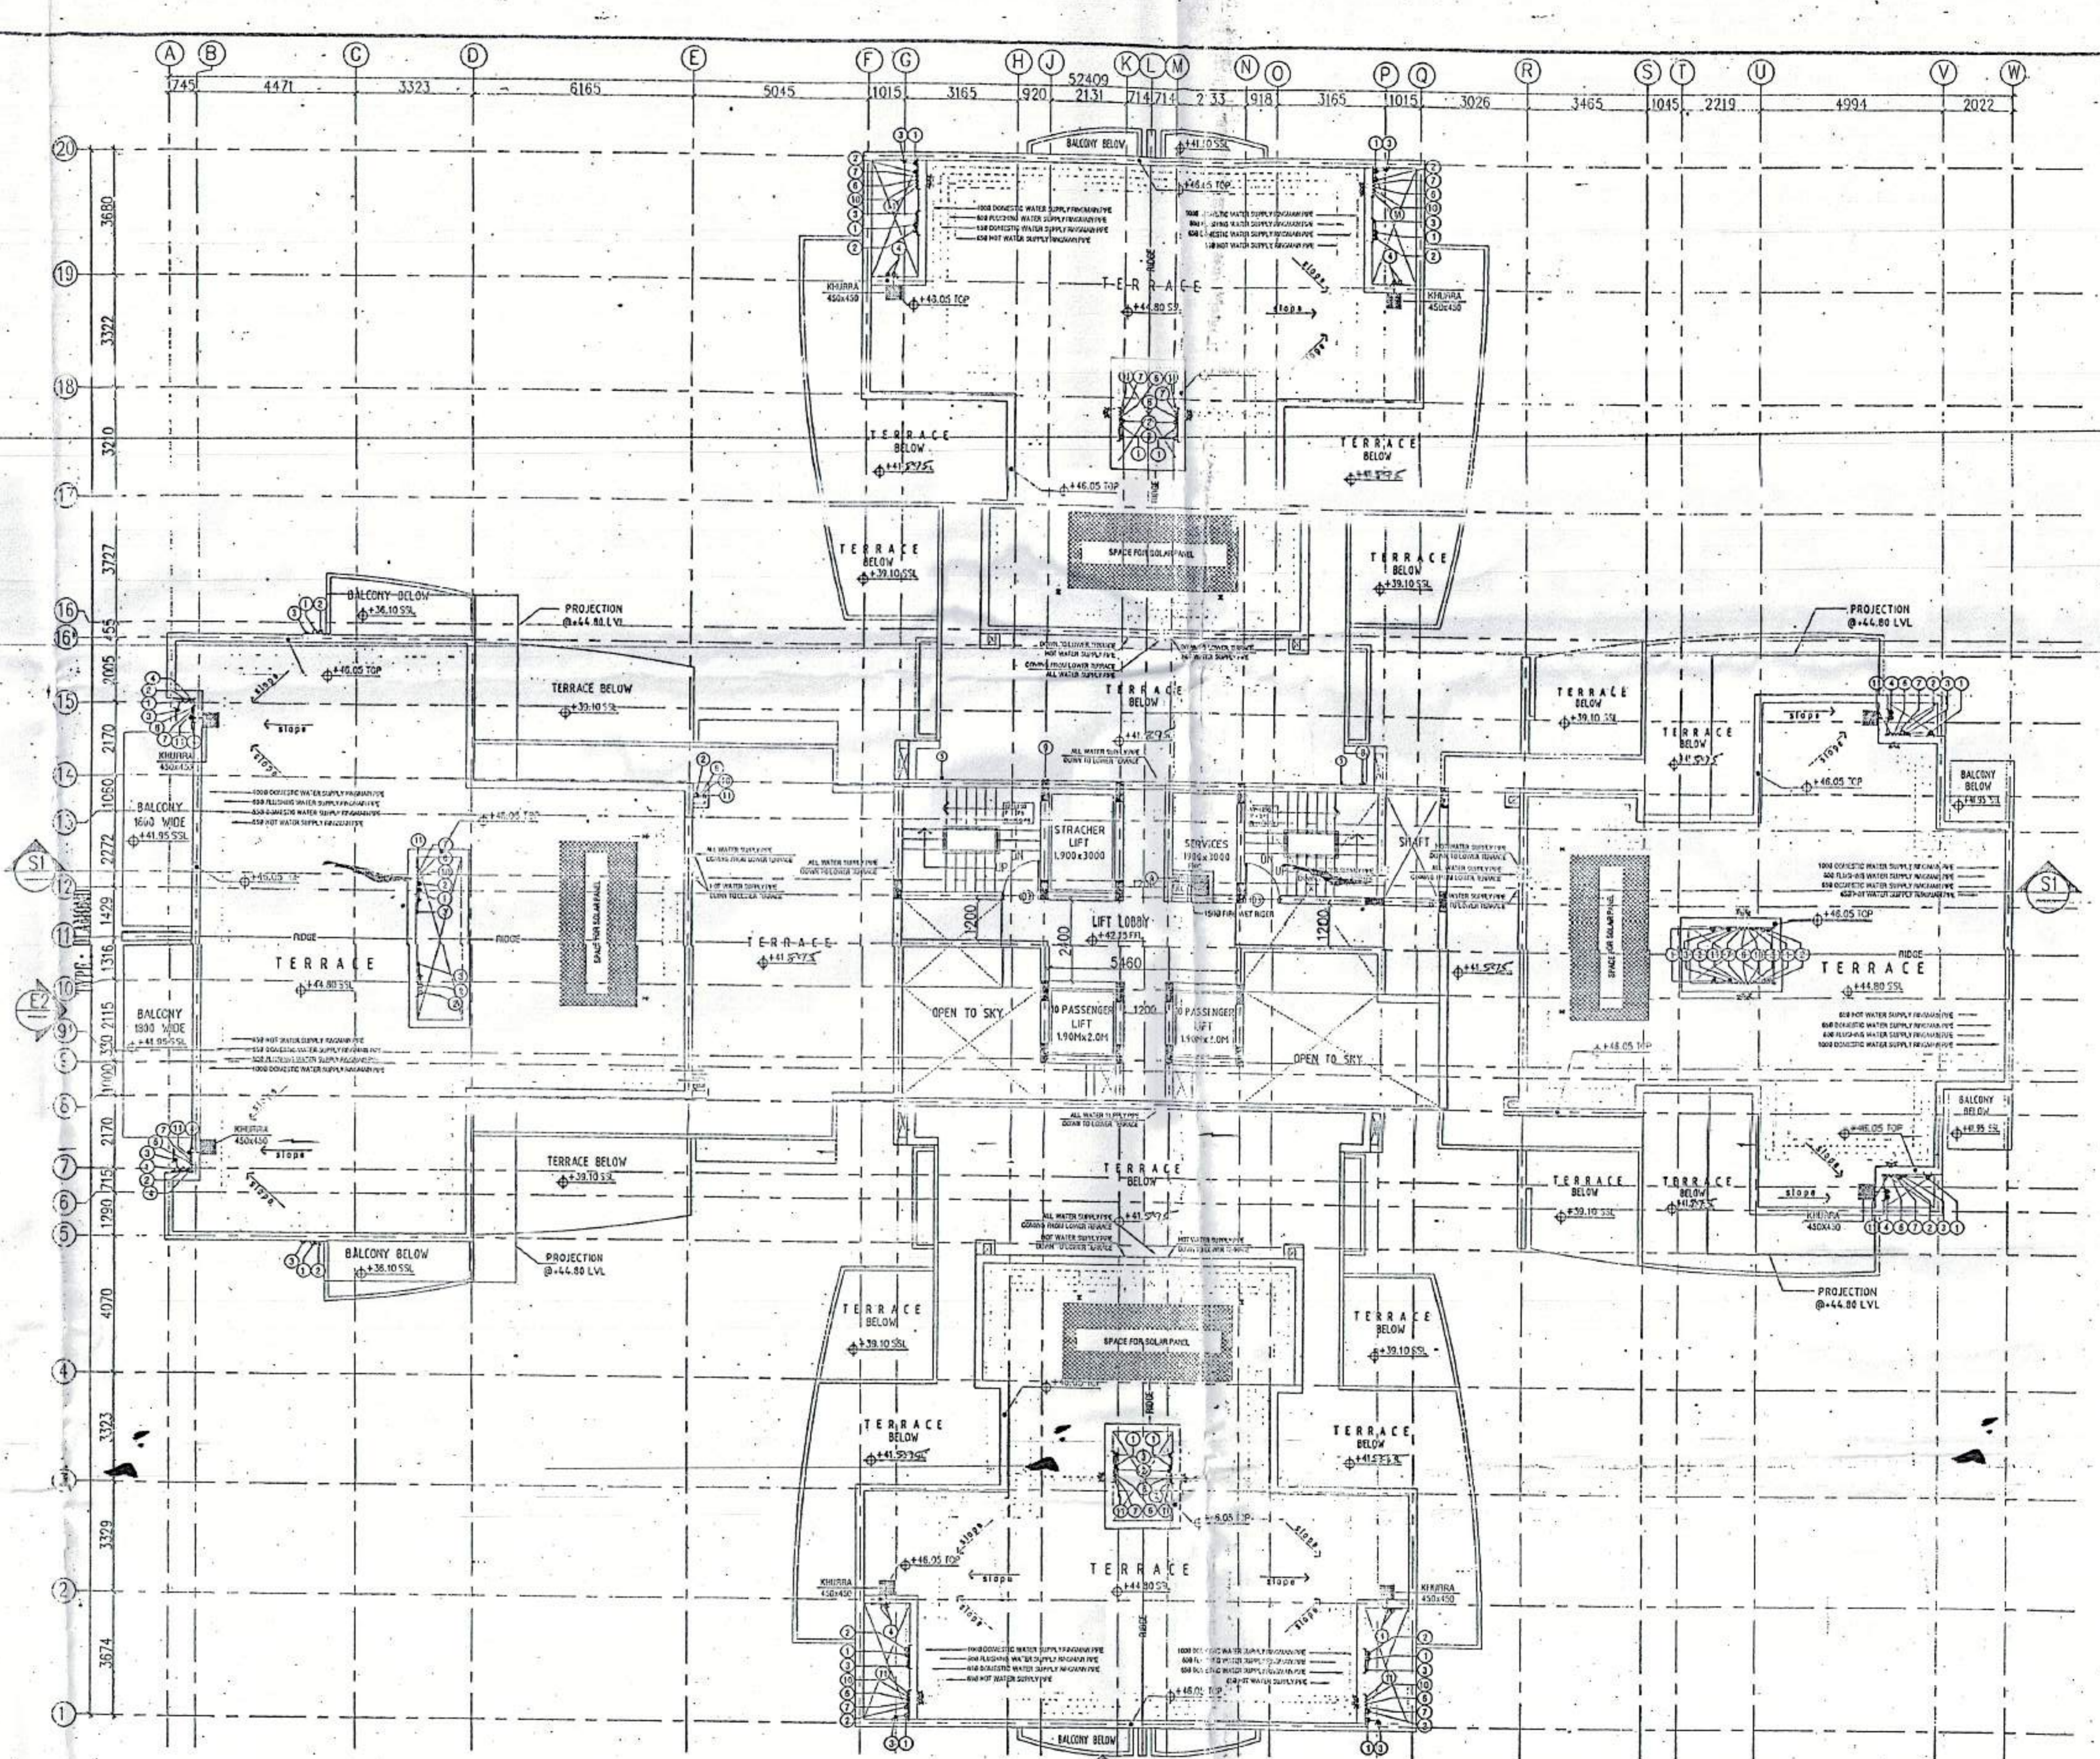


**14 TERRACE FLOOR PLAN**  
(SCALE: 1:100)

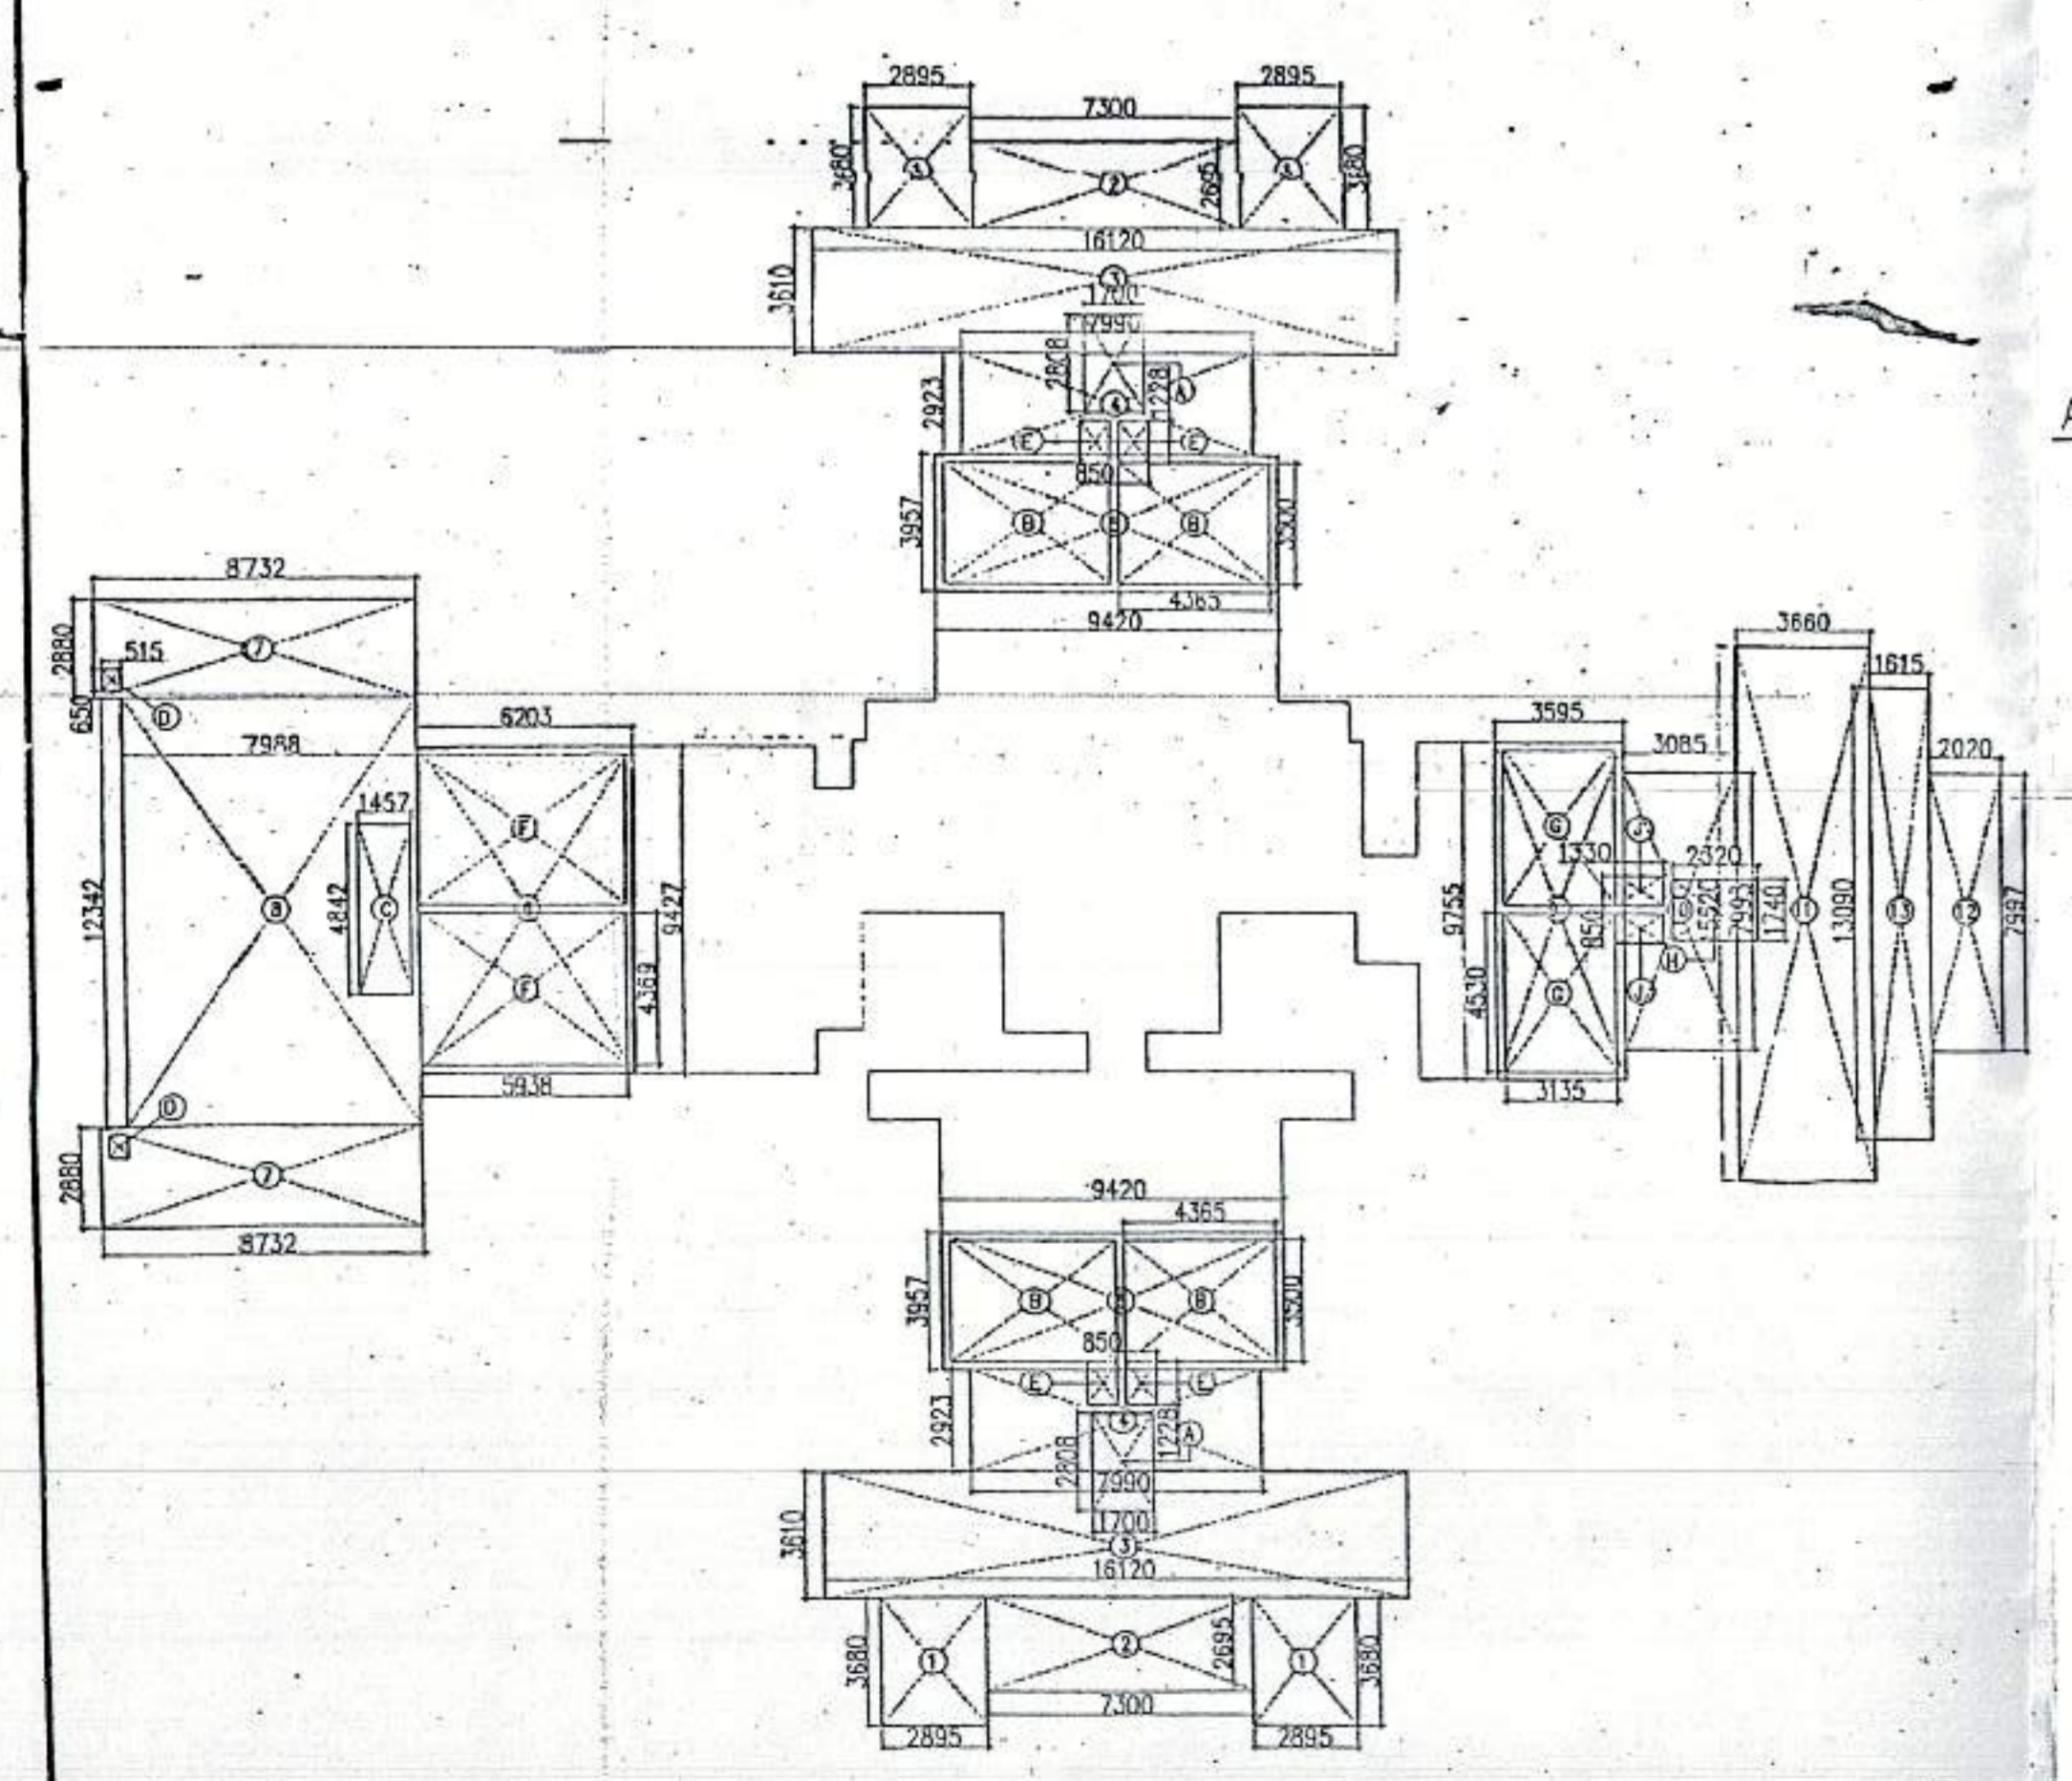

AREA CALCULATION OF FOURTEENTH FLOOR  
(SCALE: 1:200)


S.NO	AREA (SQ.MT.)	S.NO	AREA (SQ.MT.)		
1	2.895x3.68x4	42.62	A	1.76x2.808x2	9.55
2	7.30x2.695x2	39.35	B	4.365x3.50x4	61.11
3	16.12x3.61x2	116.39	C	1.457x4.84x2	7.05
4	7.99x2.923x2	46.71	D	0.515x0.65x2	0.67
5	9.42x3.957x2	74.55	E	0.850x1.228x4	4.17
6	6.203x9.427	58.48	F	5.938x4.369x2	51.89
7	8.732x2.88x2	50.30	G	3.135x4.53x2	28.40
8	7.988x12.31x2	98.59	H	2.32x1.74	4.04
9	3.595x9.755	35.07	J	1.33x0.85x2	2.26
10	3.085x7.993	24.60	TOTAL AREA = 169.14		
11	3.66x15.52	56.88	FAR AREA CALCULATION		
12	2.02x7.997	16.15	680.81 - 169.14 = 511.67 SQ.MT.		
13	1.615x13.99	21.14			
TOTAL AREA 680.81 SQ.MT.					

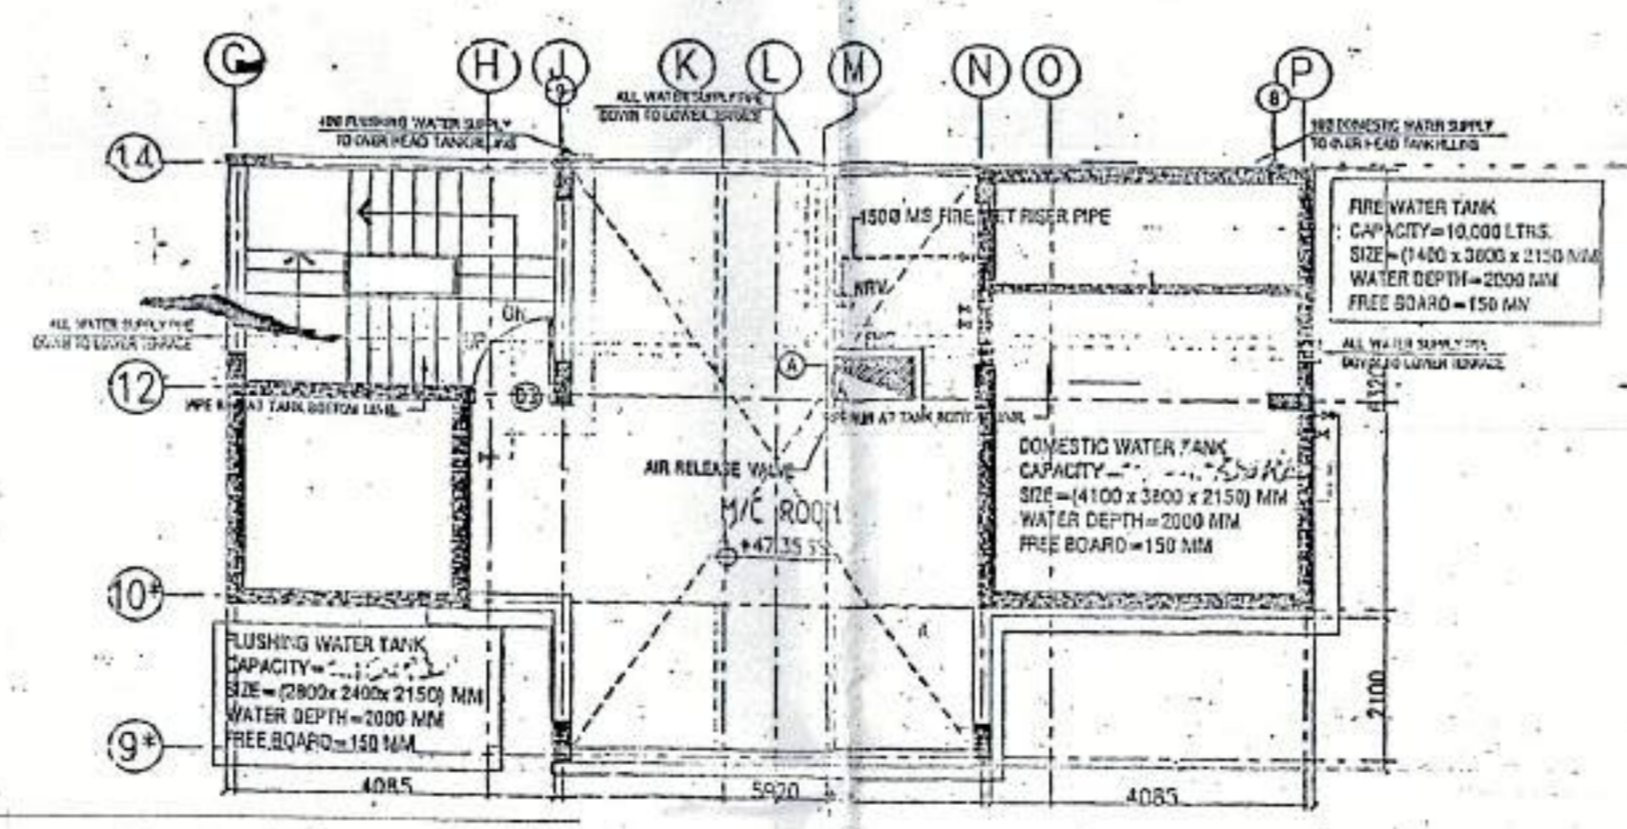

**14 M/C ROOM PLAN**  
(SCALE: 1:100)

S.NO	AREA (SQ.MT.)	S.NO	AREA (SQ.MT.)		
1	14.09x6.32	89.0488	A	1.90x3.00x2	11.40
2	5.92x2.10	12.432	B	1.90x2.00x2	7.60
TOTAL AREA 101.48 SQ.MT.		TOTAL AREA = 19.00			

FAR AREA CALCULATION  
101.48 - 19.00 = 82.48 SQ.MT.

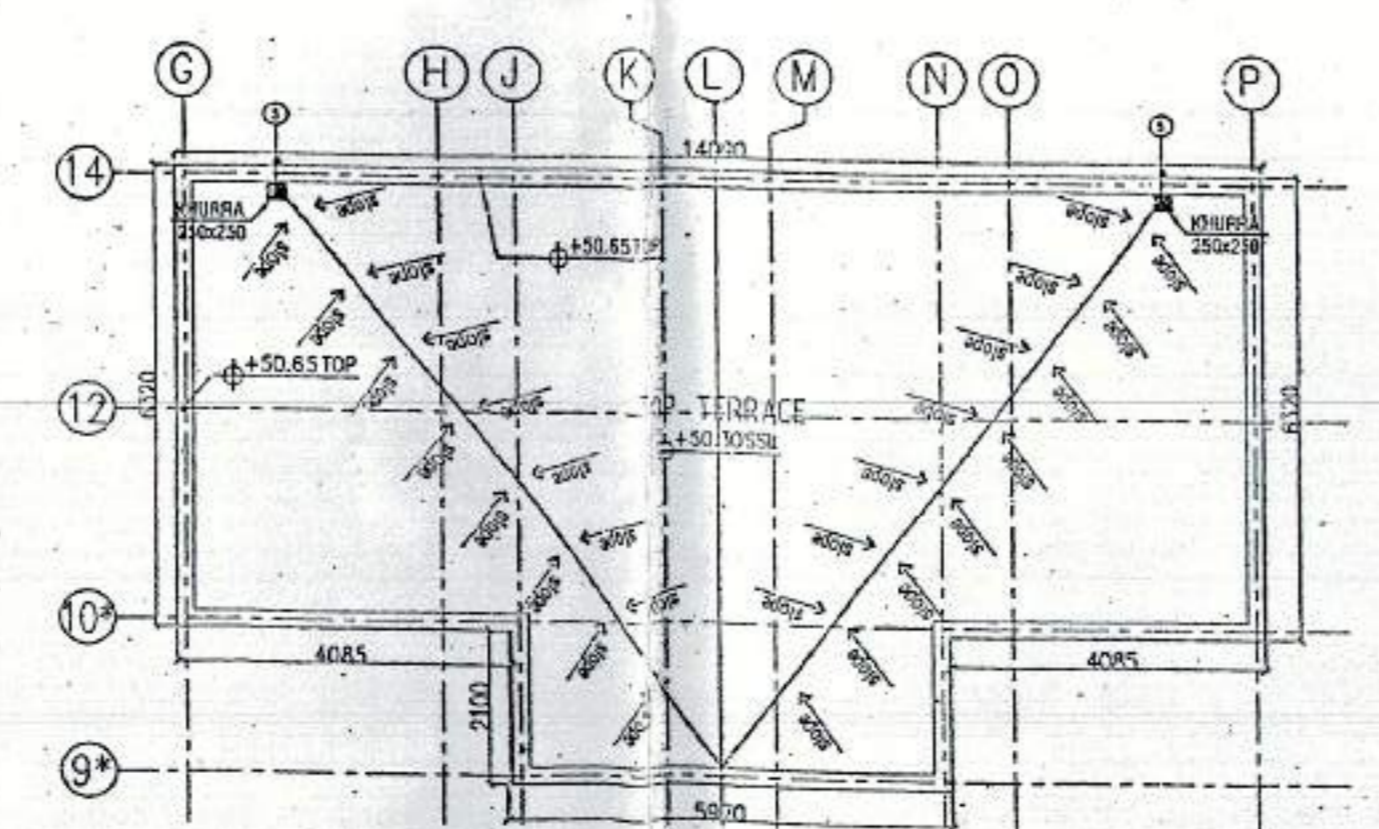

**14 TOP ROOF PLAN**  
(SCALE: 1:200)

S.NO	ITEM	WIDTH	HEIGHT	CLL	LINTEL	REMARKS
1	D1	900	2100	-	2100	-
2	D2	750	2100	-	2100	-
3	D3	1100	2100	-	2100	-
4	D4	1050	2100	-	2100	-
5	D5	900	2400	-	2400	-
6	DW1	2800	2400	-	2400	-
7	DW2	2100	2400	-	2400	-
8	DW3	2000	2400	-	2400	-
9	W1	450	900	1500	2400	-
10	W2	750	700	150	850	-
11	W3	2550	1200	1200	2400	-
12	W4	600	1200	1500	2400	-
13	W5	800	1200	1200	2400	-

AREA CALCULATION OF M/C PLAN  
(SCALE: 1:200)

- PLUMBING NOTES:-**
1. WASH BASIN TO FLOOR TRAP (FT) 40 OD UPVC PIPE.
  2. KITCHEN SINK TO FLOOR TRAP FLEXIBLE PIPE.
  3. FLOOR DRAIN (FD) TO FLOOR TRAP (FT) 63 OD UPVC WASTE PIPE.
  4. 110 OD UPVC PIPE USED FOR SOIL & WASTE.
  5. 110 OD UPVC PIPE USED FOR TERRACE RAIN WATER.
  6. 90 OD UPVC PIPE USED FOR BALCONY.

- SCHEDULE OF PIPES**
- | PIPE NO. | DESCRIPTION  |
|----------|--|
| 1        | 110 OD UPVC SOIL & WASTE PIPE                        |
| 2        | 110 OD UPVC WASTE & VENT PIPE                        |
| 3        | 75 OD UPVC ANTI-SIPHONAGE PIPE                       |
| 4        | 110 OD UPVC TERRACE RAIN WATER PIPE                  |
| 5        | 90 OD UPVC BALCONY RAIN WATER PIPE                   |
| 6        | DOMESTIC WATER SUPPLY DN TAKE PIPE                   |
| 7        | FLUSHING WATER SUPPLY DN TAKE PIPE                   |
| 8        | DOMESTIC WATER SUPPLY RISER *                        |
| 9        | FLUSHING WATER SUPPLY RISER *                        |
| 10       | HOT WATER SUPPLY DN TAKE PIPE FROM SOLAR PANEL       |
| 11       | DOMESTIC WATER SUPPLY DN TAKE PIPE FOR TOP 4TH FLOOR |
| 12       | FT FLOOR TRAP (110x110) MM                           |
| 13       | FD FLOOR DRAIN (110x63) MM                           |
| 14       | BD BALCONY DRAIN (110x63) MM                         |
| 15       | BT BATH TUB TRAP                                     |
| 16       | OT OUTER DIA OF PIPE                                 |
| 17       | WASH BASIN   |
| 18       | WALL   |
| 19       | SOB GI WASTE PIPE                                    |
| 20       | 90 GI WASTE PIPE                                     |
| 21       | WALL MOUNTED WC                                      |
| 22       | 15mm THICK LEAD WALL                                 |
| 23       | 1000 GI SOIL & WASTE PIPE                            |
| 24       | FT   |
| 25       | 1000 CI WASTE & VENT PIPE                            |

**TOWER-03**

OWNER'S SIGN: \_\_\_\_\_ ARCHITECT'S SIGN: \_\_\_\_\_

For Shivnandan Buildtech Pvt. Ltd.  
Authorized Signatory

ARCHITECT  
**RAJESH JAIN**  
CA/97/13678

Project: PROPOSED GROUP HOUSING COLONY  
MEASURING 12.031 ACRE LICENCE NO. 70 OF 2011  
DATED 22.07.2011 IN SECTOR-99, GURGAON  
MANESAR URBAN COMPLEX

Client: M/S SHIVNANDAN BUILTECH PVT. LTD.

SCALE: AS SHOWN

DATE: 13-JUNE-2011

DRAWN: RJ

CHECKED: RK

APPROVED: RK

DRG. NO: 13

ARCHITECT: **Ichinen**  
ARCHITECTS PRIVATE LIMITED  
A-5 SARVODAYA ENCLAVE, NEW DELHI-110017  
TELEFAX +91 11 46095000, EMAIL: ichinenarchitects@gmail.com

NOTE: THIS DRAWING IS PROPERTY OF 'ICHINEN ARCHITECTS (P) LTD.' AND MAY NOT BE COPIED OR USED FOR ANY OTHER PURPOSE WITHOUT WHICH IT IS COVERED WITHOUT PERMISSION OF ITS PRINCIPLES.

SUBMISSION DRAWING  
SILVER-GOLD-DIAMOND  
FLOOR PLANS &  
AREA CALCULATION  
REV.:RO