



**A** FOURTEENTH FLOOR PLAN  
(UPPER PENT HOUSE) (SCALE 1:100)

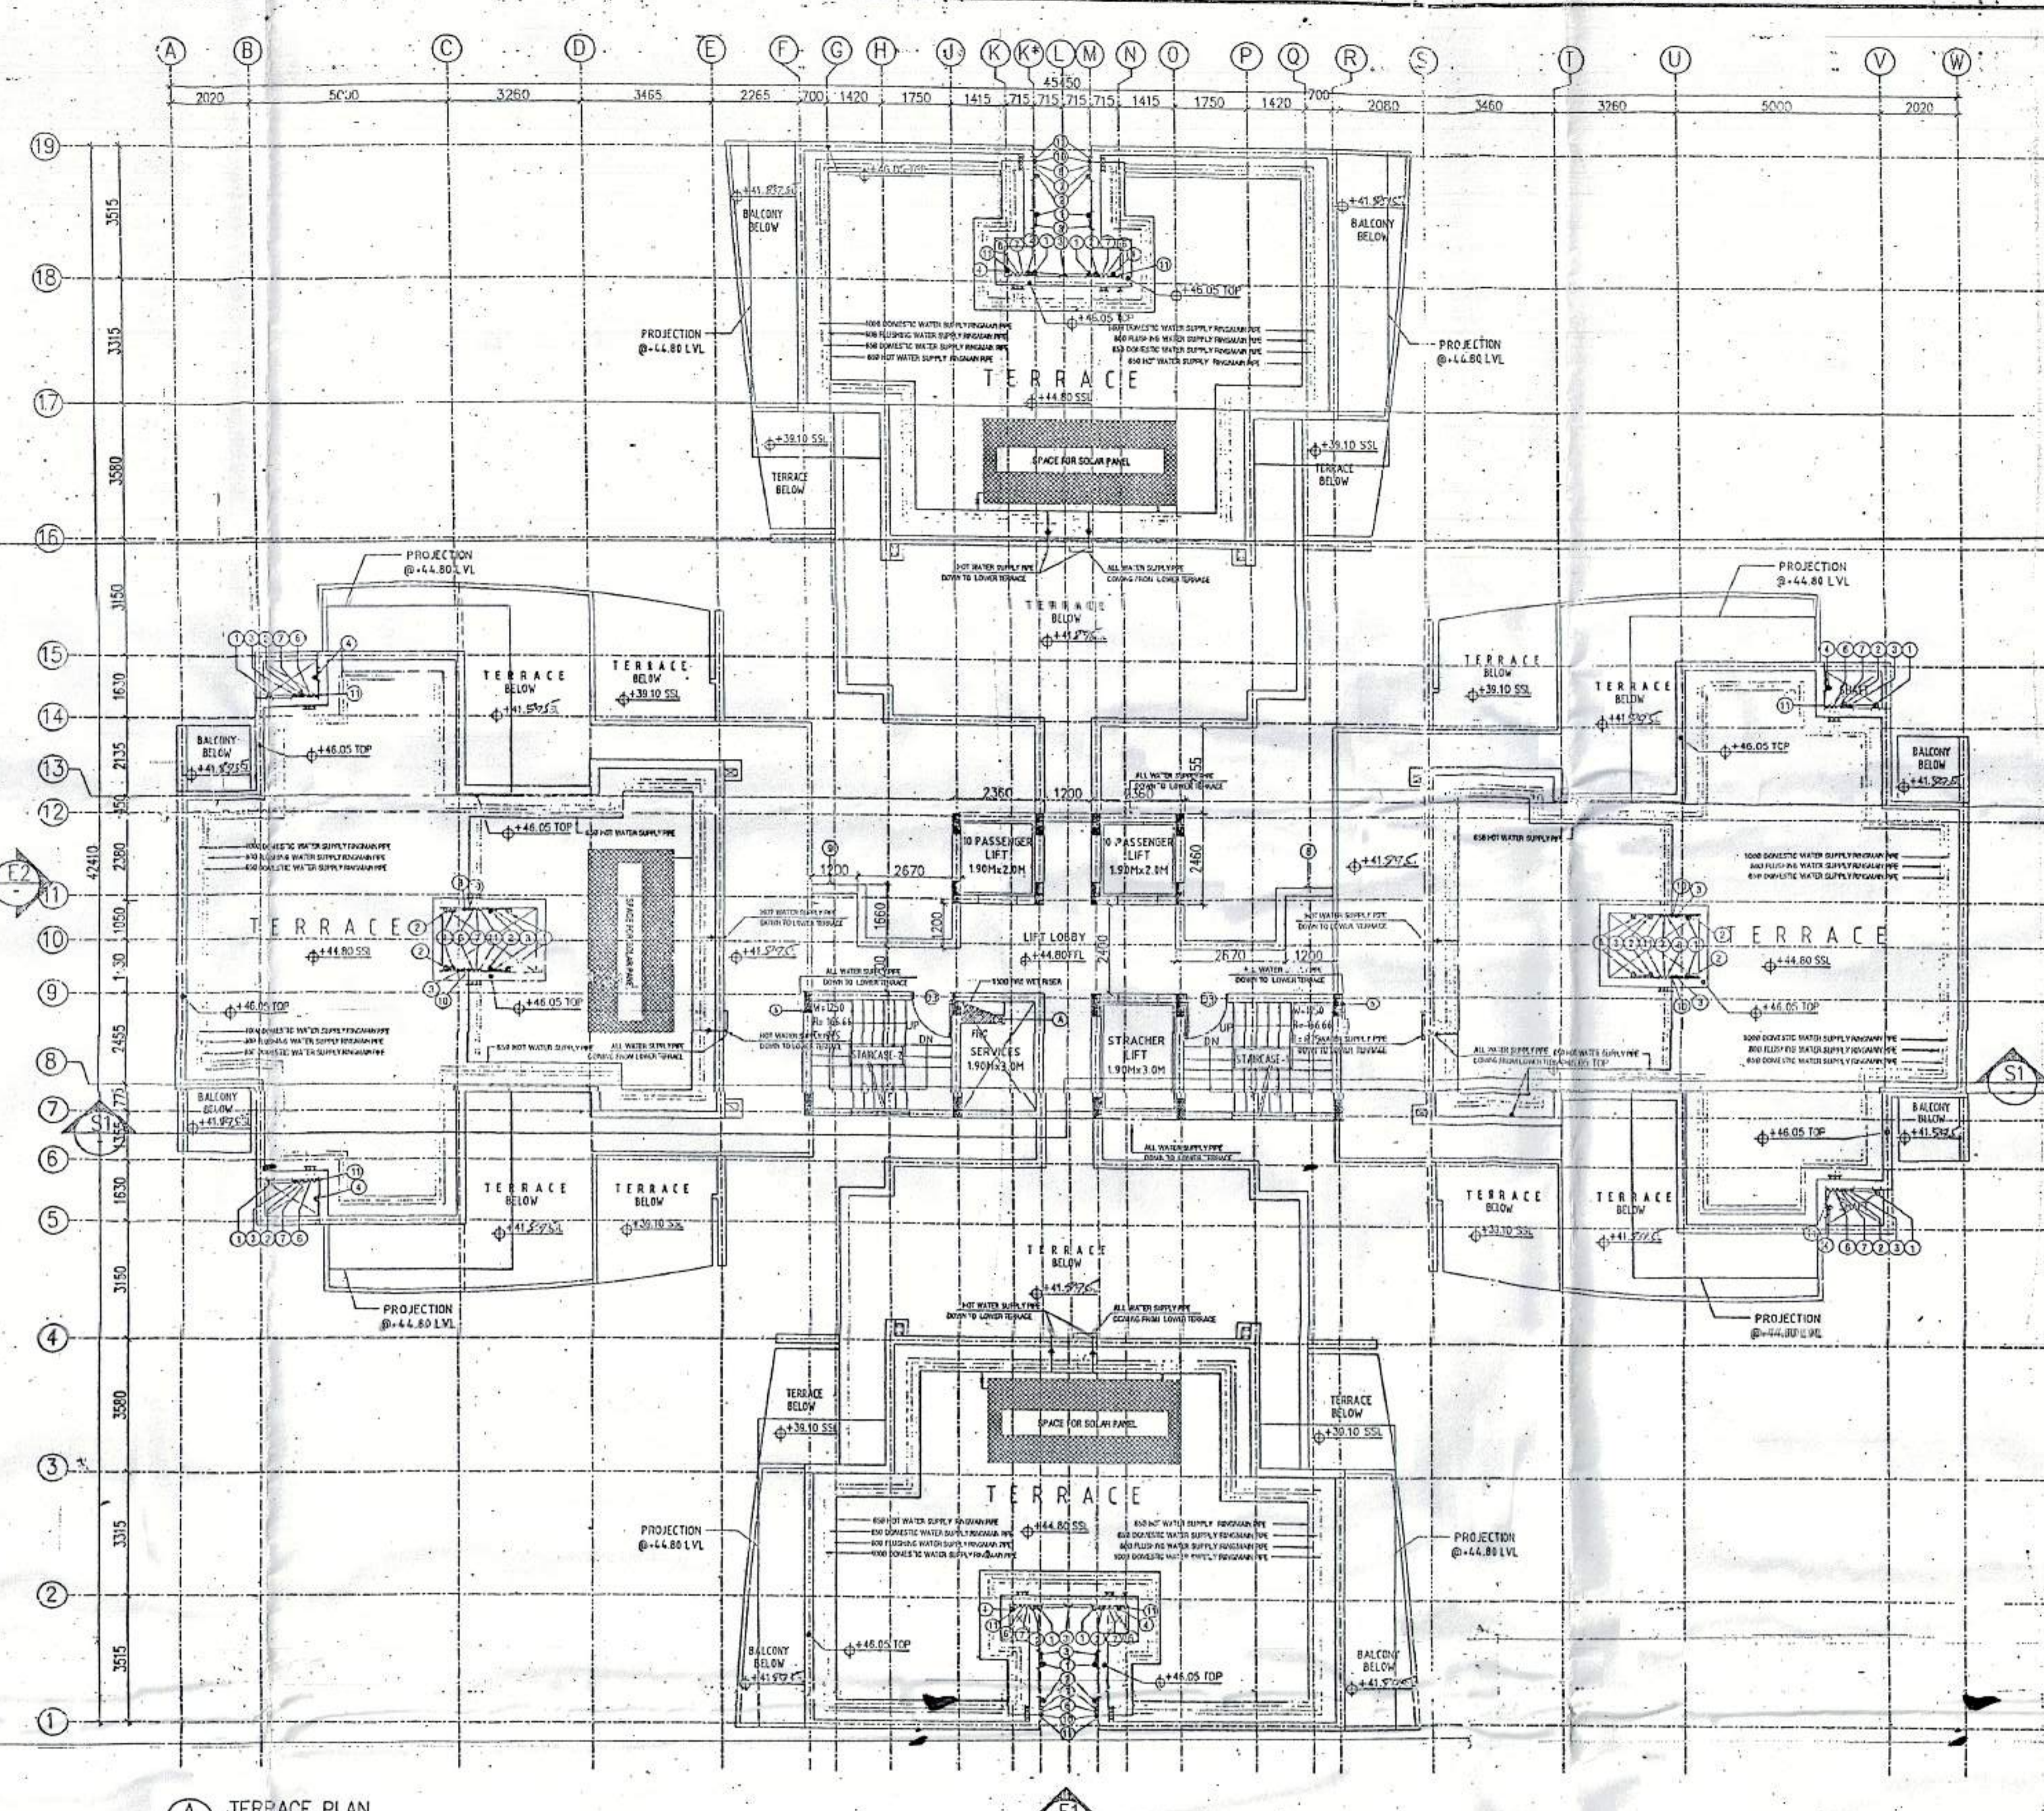

**A** TERRACE PLAN  
(SCALE 1:100)

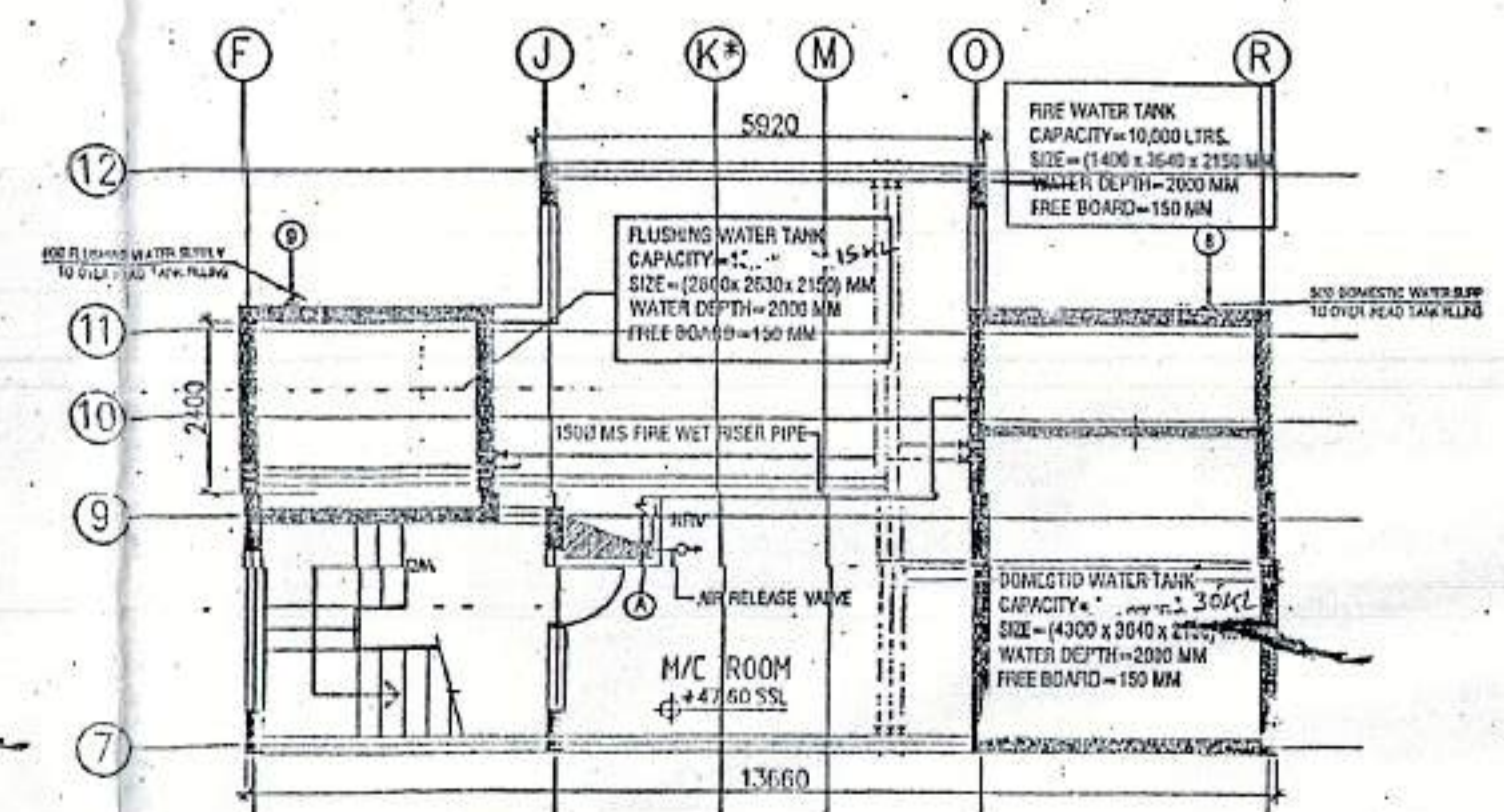

**A** M/C ROOM PLAN  
(SCALE 1:100)

AREA CALCULATION OF M/C ROOM PLAN  
(SCALE 1:200)

AREA CALCULATION OF FOURTEENTH FLOOR DEDUCTION

S.NO	AREA (SQ.MT)	S.NO	AREA (SQ.MT)
1	5.33x2.477x4	A	1.70x3.35x4
2	0.75x2.592x4	B	1.065x3.40x4
3	13.66x3.698x2	C	1.60x4.75x4
4	9.42x3.491x2	D	1.33x0.85x4
5	2.02x1.997x2	E	3.134x4.532x4

# TOWER-5

- PLUMBING NOTES:-**
- KITCHEN SINK TO FLOOR TRAP FLEXIBLE PIPE.
  - FLOOR DRAIN (FD) TO FLOOR TRAP (FT) 63 OD UPVC WASTE PIPE.
  - 110 OD UPVC PIPE USED FOR SOIL & WASTE.
  - 110 OD UPVC PIPE USED FOR TERRACE RAIN WATER.
  - 90 OD UPVC PIPE USED FOR BALCONY.

- SCHEDULE OF PIPES :-**
- | PIPE NO. | DESCRIPTION   |
|----------|---|
| 1        | 110 OD UPVC SOIL & VENT PIPE                          |
| 2        | 110 OD UPVC WASTE & VENT PIPE                         |
| 3        | 75 OD UPVC ANTI-SYPHONAGE PIPE                        |
| 4        | 110 OD UPVC TERRACE RAIN WATER PIPE                   |
| 5        | 90 OD UPVC BALCONY RAIN WATER PIPE                    |
| 6        | DOMESTIC WATER SUPPLY D/N TAKE PIPE                   |
| 7        | FLUSHING WATER SUPPLY D/N TAKE PIPE                   |
| 8        | DOMESTIC WATER SUPPLY RISER *                         |
| 9        | FLUSHING WATER SUPPLY RISER *                         |
| 10       | HOT WATER SUPPLY D/N TAKE PIPE FROM SOLAR PANEL       |
| 11       | DOMESTIC WATER SUPPLY D/N TAKE PIPE FOR TOP 4TH FLOOR |
- LEGEND:**
- FT FLOOR TRAP (110x110) MM
  - FD FLOOR DRAIN (110x63) MM
  - BD BALCONY DRAIN (110x63) MM
  - BT BATH TUB TRAP
  - OD OUTER DIA OF PIPE
  - FT 320 GI WASTE PIPE
  - FT 500 GI WASTE PIPE
  - WALL MOUNTED WC
  - 115mm THICK LEDGE WALL
  - 1000 GI SOIL & VENT PIPE
  - 1000 GI WASTE & VENT PIPE

**SCHEDULE OF DOORS AND WINDOWS**

S.NO	ITEM	WIDTH	HEIGHT	CILL	LINTEL	REMARKS
1	D1	900	2100	-	2100	-
2	D2	750	2100	-	2100	-
3	D3	1100	2100	-	2100	-
4	D4	4200	2100	-	2400	-
5	D5	900	2400	-	2400	-
6	DW1	1600	2400	-	2400	-
7	DW2	2150	2400	-	2400	-
8	W1	450	900	1500	2400	-

**OWNER'S SIGN:** For Shivnandan Dyltech Pvt. Ltd. Authorized Signatory

**ARCHITECT'S SIGN:** ARCHITECT RAJESH JAIN CA/99/13678

**Project:** PROPOSED GROUP HOUSING COLONY MEASURING 12.031 ACRE LICENCE NO. 70 OF 2011 DATED 22.07.2011 IN SECTOR -99, GURGAON MANESAR URBAN COMPLEX.

**Client:**