


TWELFTH FLOOR PLAN

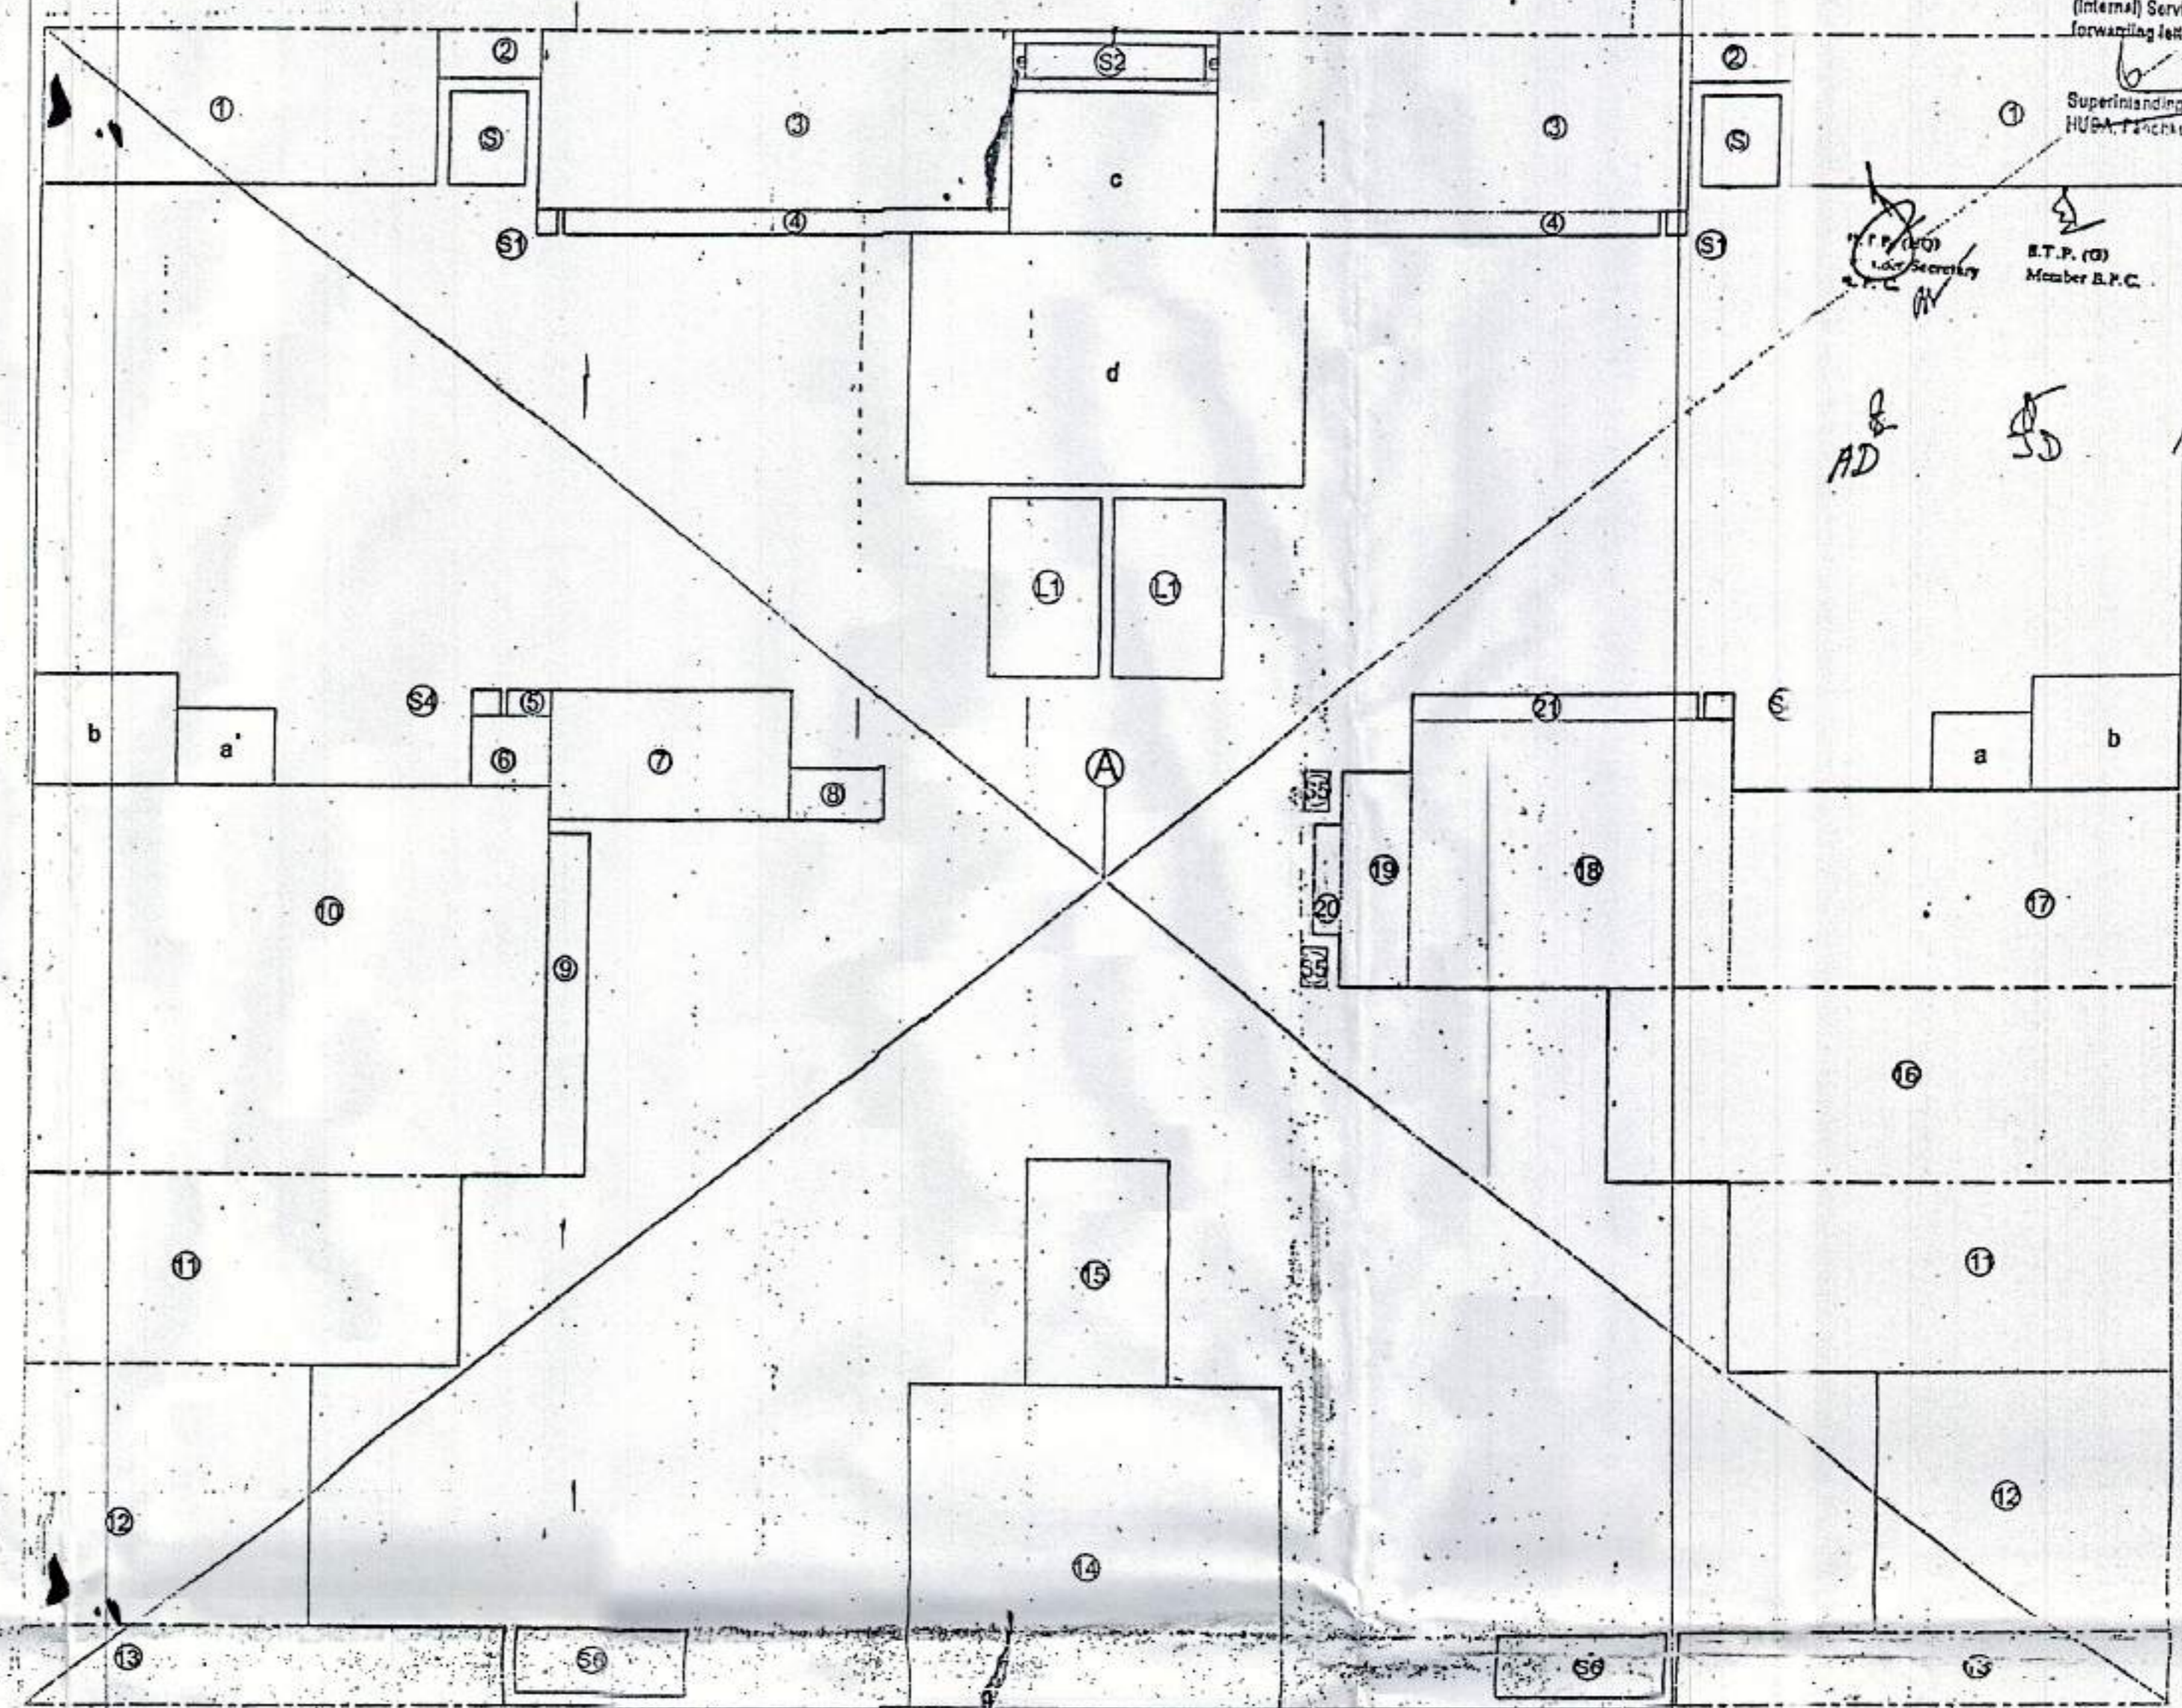

12th FLOOR PLAN AREA DIAGRAM  
SAME AS 11TH FLOOR AREA = 588.009 SQM. (F.A.R. AREA)

Checked and found ok for Public Health (Internal) Services only subject to comments in forwarding letter No. SEH/21/366, Dt. 12/11/11  
Superintending Engineer  
HUBA, PUNE

AD  
SD  
RTP  
RTP

**DOORS + WINDOWS SCHEDULE:**


DW = 2800 x 2600	DW/EF = 2350 x 2600
DW1 = 2500 x 2600	DW/EF1 = 1610 x 2600
DW2 = 2200 x 2600	W = 900 x 2300
DW3 = 3400 x 2600	W1 = 1800 x 2300
DW4 = 1620 x 2600	V/PV = 900 x 1400
DW5 = 1650 x 2600	EF = 460 DIA
D = 1000 x 2600	
D1 = 750 x 2600	

**PLUMBING NOTES:-**

1.	
2.	KITCHEN SINK TO FLOOR TRAP FLEXIBLE PIPE
3.	FLOOR DRAIN (FD) TO FLOOR TRAP (FT) 63 OD UPVC WASTE PIPE
4.	110 OD UPVC PIPE USED FOR SOIL & WAS. E.
5.	110 OD UPVC PIPE USED FOR TERRACE RAIN WATER
6.	90 OD UPVC PIPE USED FOR BALCONY.

**SCHEDULE OF PIPES :-**

PIPE NO.	DESCRIPTION
1	110 OD UPVC SOIL & VENT PIPE
2	110 OD UPVC WASTE & VENT PIPE
3	75 OD UPVC ANTI-SYPHONAGE PIPE
4	110 OD UPVC TERRACE RAIN WATER PIPE
5	90 OD UPVC BALCONY RAIN WATER PIPE
6	DOMESTIC WATER SUPPLY D/N TAKE PIPE
7	FLUSHING WATER SUPPLY D/N TAKE PIPE
8	DOMESTIC WATER SUPPLY RISER *
9	FLUSHING WATER SUPPLY RISER *
10	HOT WATER SUPPLY D/N TAKE PIPE FROM SOLAR PANEL
11	DOMESTIC WATER SUPPLY D/N TAKE PIPE FOR TOP 4TH FLOOR
FT	FLOOR TRAP (110x110) MM
FD	FLOOR DRAIN (110x63) MM
BD	BALCONY DRAIN (110x63) MM
BT	BATH TUB TRAP
OD	OUTER DIA OF PIPE

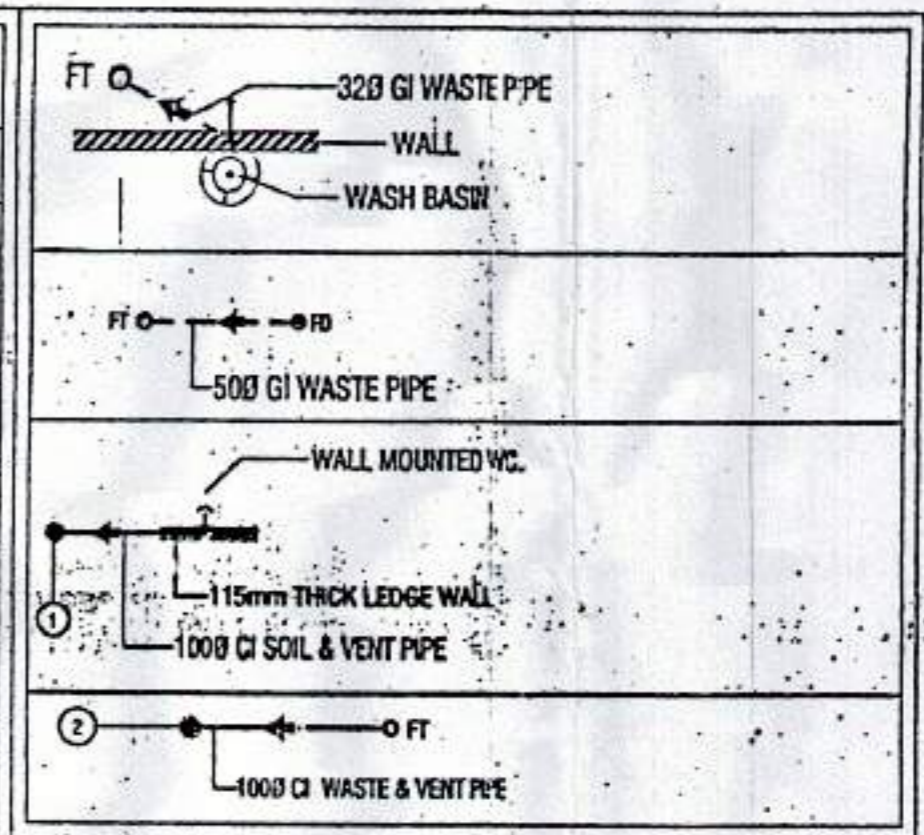

**TOWER - 8**

OWNERS SIGN: For Sarvagya Buildtech Pvt. Ltd.  
ARCHITECTS SIGN: ARCHITECT RAJESH JAIN  
Authorized Signatory: CA/92/19678

Project: PROPOSED GROUP HOUSING COLONY MEASURING 12.031 ACRE LICENCE NO. 70 OF 2011 DATED 22.07.2011 IN SECTOR-99, GURGAON MANESAR URBAN COMPLEX.

Client: M/S SHYVANANDH BUILDTECH PVT. LTD

SCALE: 1:100  
DATE: 13 JUNE, 2011  
DRAWN: RAJ SUBMISSION DRAWING  
CHECKED: R.J. FLOOR PLANS & AREA CALCULATION  
APPROVED: R.J.  
DRG. NO: 35  
ARCHITECT: Ichinen ARCHITECTS PRIVATE LIMITED  
A-6 SARVODAYA ENCLAVE, NEW DELHI-110017  
TELE: +91 11 4265200, EMAIL: info@ichinen.com

NOTE: THE DRAWING IS PROPERTY OF 'ICHINEN ARCHITECTS PVT. LTD.' AND MAY NOT BE REPRODUCED OR USED FOR ANY OTHER PURPOSE WITHOUT WHICH IS A WRITTEN EXPRESS PERMISSION OF 'ICHINEN ARCHITECTS PVT. LTD.'