


FIFTH TO ELEVENTH FLOOR PLAN

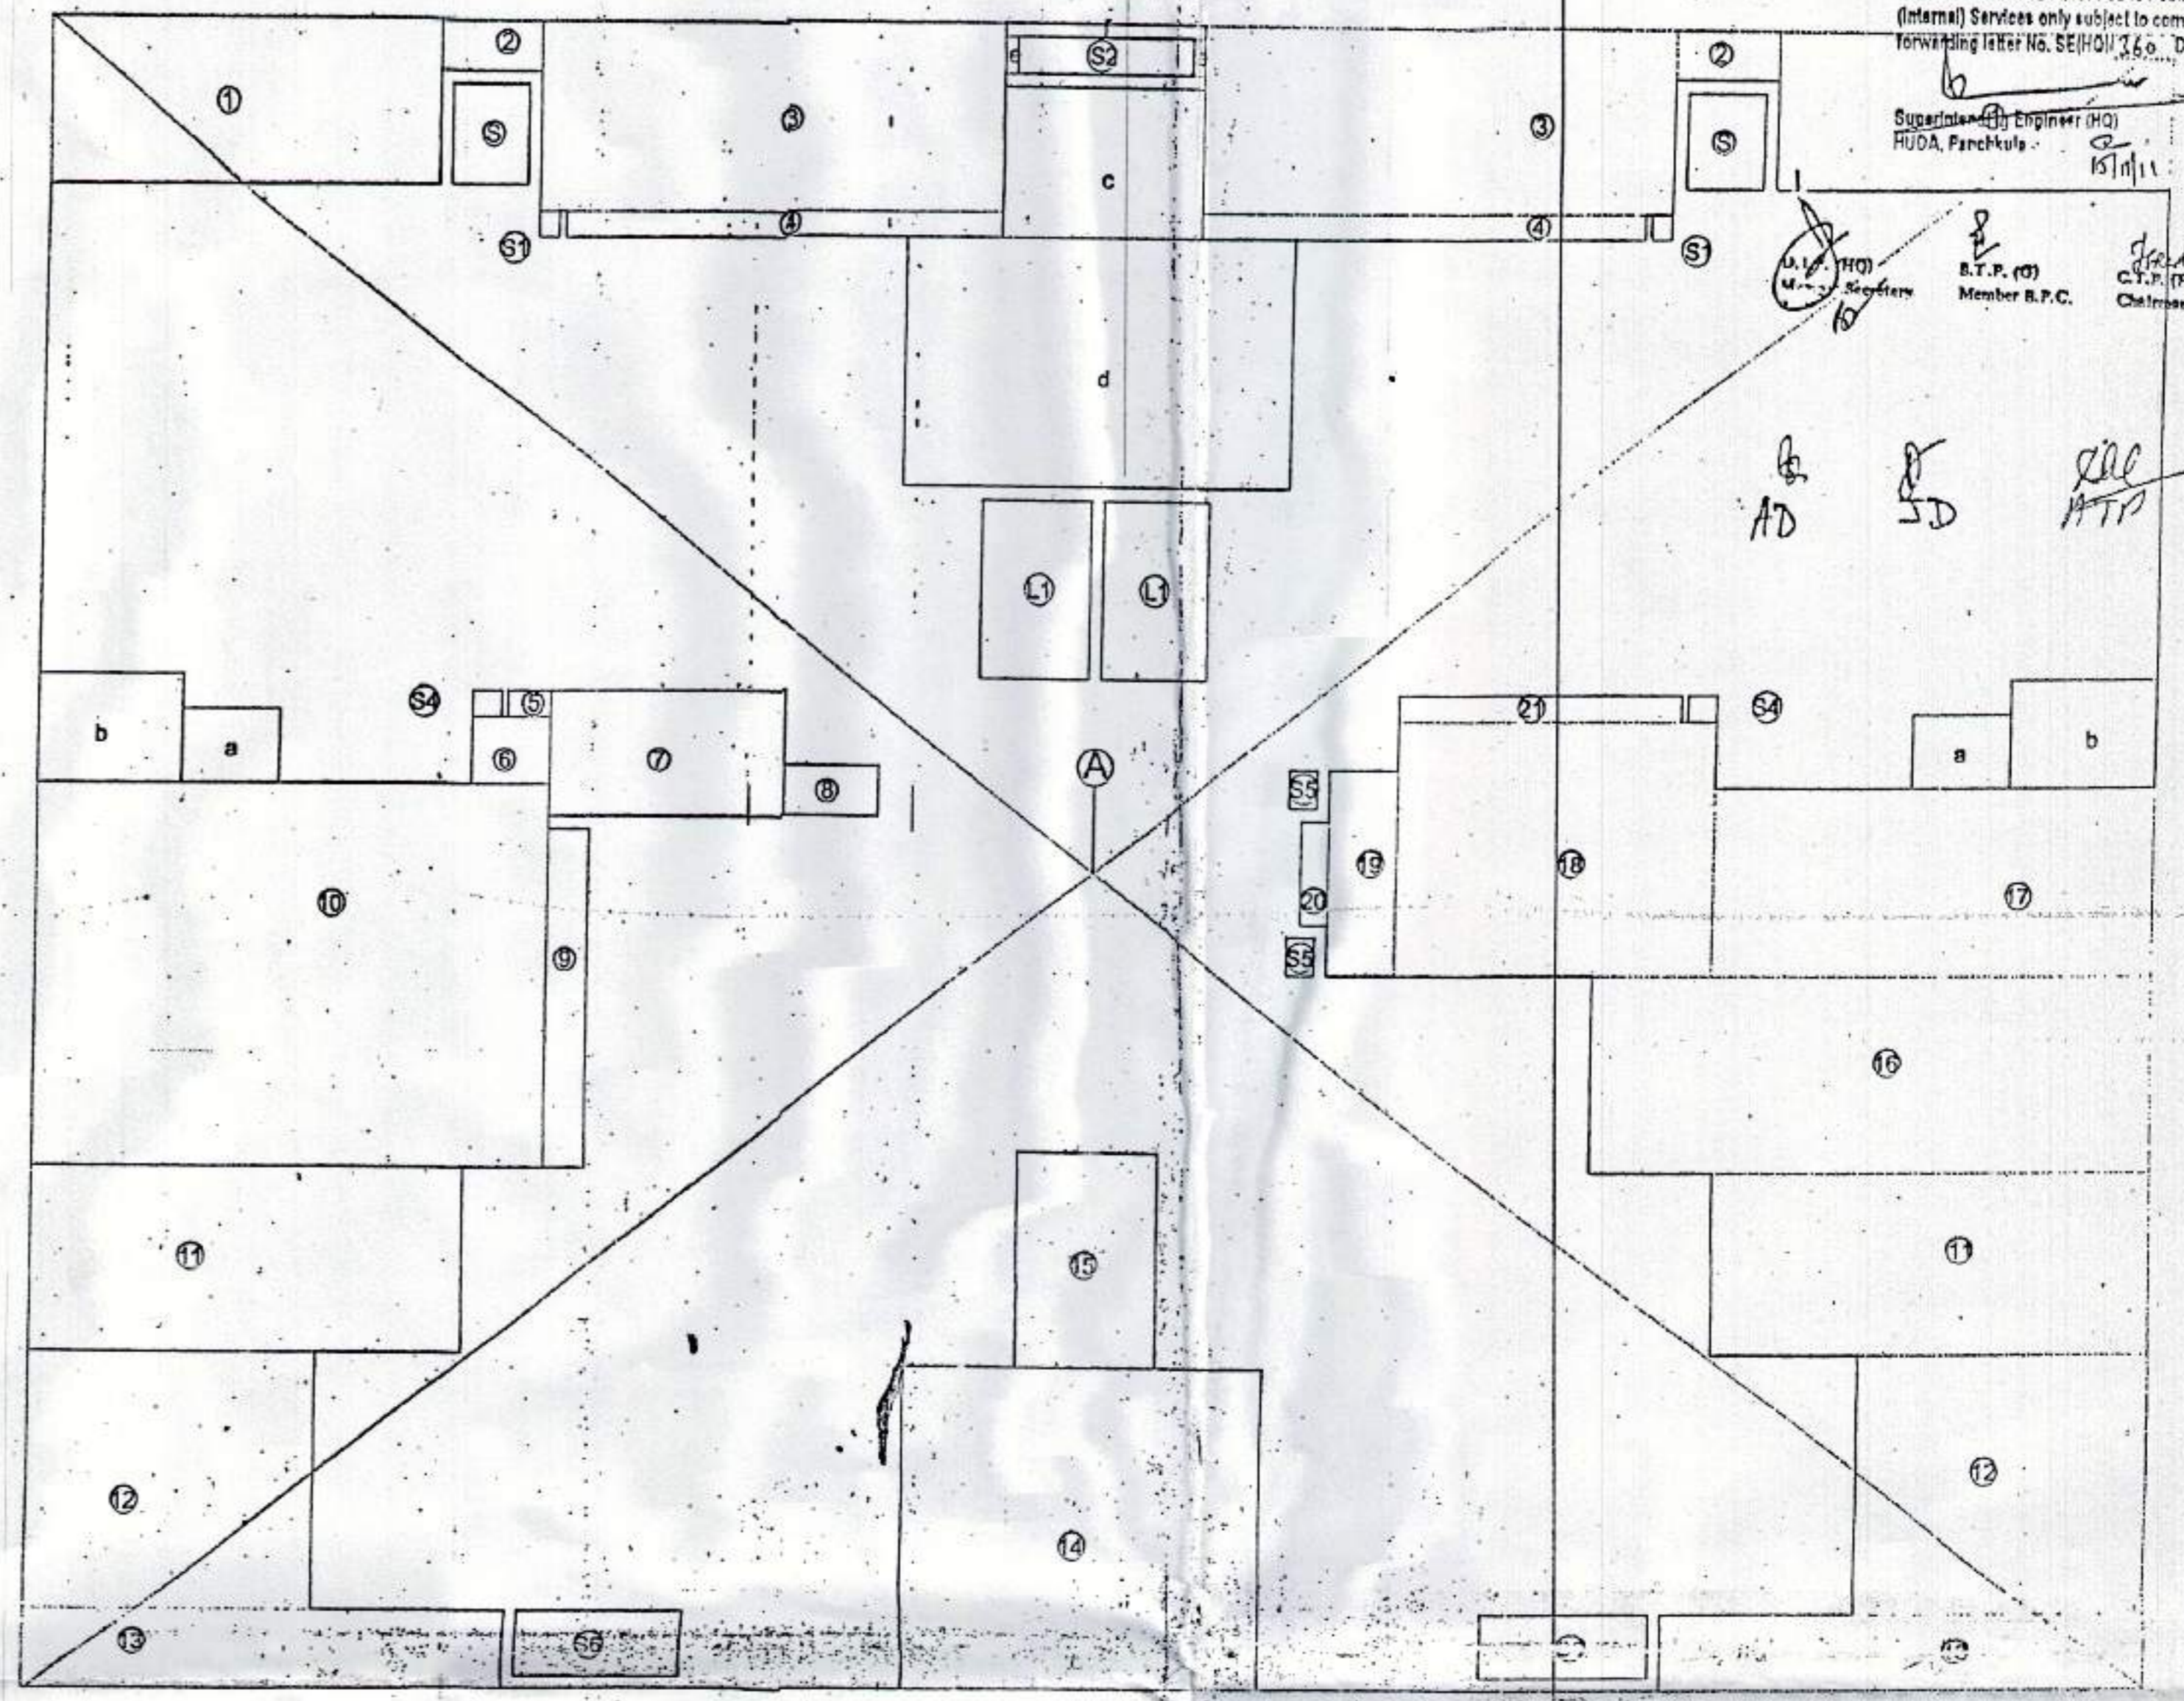

FIFTH TO ELEVENTH FLOOR PLAN AREA DIAGRAM

5TH TO 11TH FLOOR PLAN AREA DIAGRAM

- a. =  $2(1.765 \times 1.300)$  = 4.589
- b. =  $2(2.630 \times .900)$  = 9.994
- c. =  $3.690 \times 2.470$  = 9.114
- d. =  $7.160 \times 4.430$  = 31.718
- e. =  $2(0.230 \times 0.600)$  = 0.276
- e. =  $3.690 \times 0.230$  = 0.848

TOTAL DEDUCTION = 56.539 SQM.

GRAND TOTAL F.A.P. AREA ON 5TH FLOOR = 644.548 SQM  
 GRAND TOTAL F.A.P. AREA ON 11TH FLOOR = 588.009 SQM  
 TOTAL DEDUCTION = 116.063 SQM


DOO	S + W	DS SCHEDULE:
DW	= 2600 x 2600	DW/EF = 2350 x 2600
DW1	= 2500 x 2600	DW/EF1 = 1610 x 2600
DW2	= 2200 x 2600	W = 900 x 2300
DW3	= 3400 x 2600	W1 = 1800 x 2300
DW4	= 1620 x 2600	V/PV = 900 x 1400
DW5	= 1650 x 2600	EF = 460 DIA
D	= 1000 x 2600	
D1	= 750 x 2600	

**PLUMBING NOTES:-**

1. KITCHEN SINK TO FLOOR TRAP FLEXIBLE PIPE.
2. FLOOR DRAIN (FD) TO FLOOR TRAP (FT) 63 OD UPVC WASTE PIPE.
3. 110 OD UPVC PIPE USED FOR SOIL & WASTE.
4. 110 OD UPVC PIPE USED FOR TERRACE RAIN WATER.
5. 90 OD UPVC PIPE USED FOR BALCONY.

**SCHEDULE OF PIPES :-**

PIPE NO.	DESCRIPTION
1	110 OD UPVC SOIL & VENT PIPE
2	110 OD UPVC WASTE & VENT PIPE
3	75 OD UPVC ANTI-SYPHONAGE PIPE
4	110 OD UPVC TERRACE RAIN WATER PIPE
5	90 OD UPVC BALCONY RAIN WATER PIPE
6	DOMESTIC WATER SUPPLY D/N TAKE PIPE
7	FLUSHING WATER SUPPLY D/N TAKE PIPE
8	DOMESTIC WATER SUPPLY RISER *
9	FLUSHING WATER SUPPLY RISER *
10	HOT WATER SUPPLY D/N TAKE PIPE FROM SOLAR PANEL
11	DOMESTIC WATER SUPPLY D/N TAKE PIPE FOR TOP 4TH FLOOR
FT	FLOOR TRAP (110x110) MM
FD	FLOOR DRAIN (110x63) MM
BD	BALCONY DRAIN (110x63) MM
BT	BATH TUB TRAP
OD	OUTER DIA OF PIPE

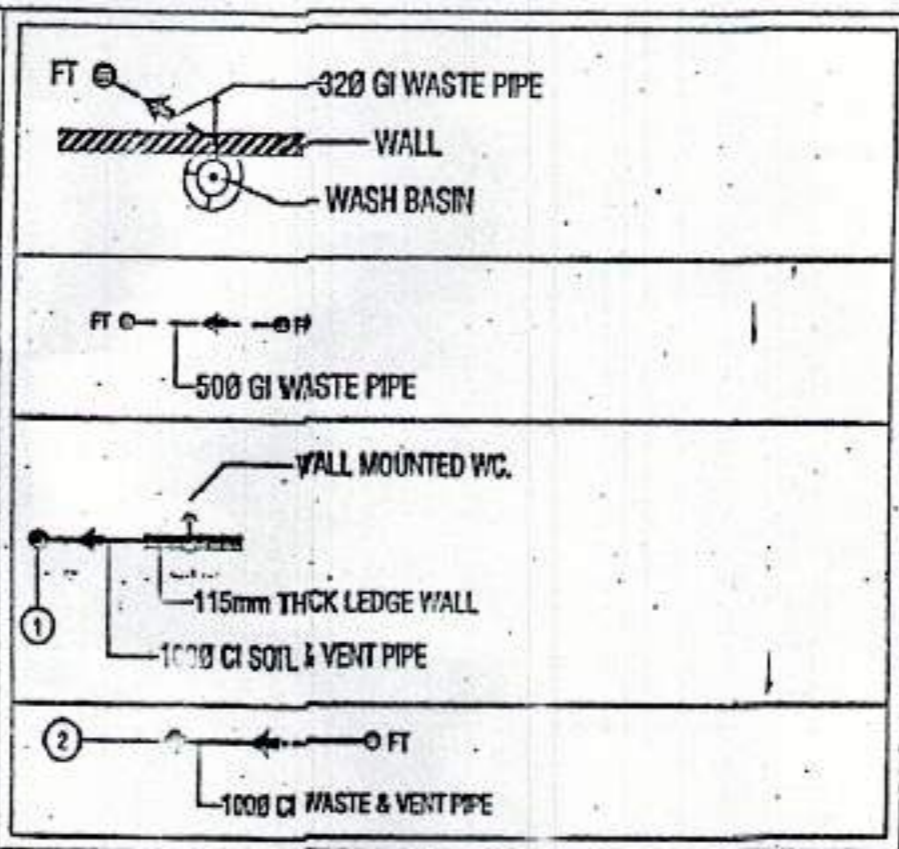

Checked and found ok for Public Health (Internal) Services only subject to comments in forwarding letter No. SEH/01/369. Dt. 13/11/11  
 Superintendent Engineer (H) HUDA, Faridkot.

AD SD  
 J.P. (R) Member B.P.C. Chairman B.P.C.

**TOWER 8**  
 OWNERS SIGN: M/S SHANNANDAN BUILTECH PVT. LTD.  
 ARCHITECTS SIGN: ARCHITECT RAJESH JAIN  
 AUTHORIZED SIGNATURES: CA/91/13678

Project: PROPOSED GROUP HOUSING COLONY MEASURING 12.031 ACRE LICENCE NO. 70 OF 2011 DATED 22.07.2011 IN SECTOR - 09, GURGAON MANESAR URBAN COMPLEX.  
 Client: M/S SHANNANDAN BUILTECH PVT. LTD.  
 SCALE: 1:100  
 DATE: 13 JUNE, 2011  
 DRAWN: RAJ SUBMISSION DRAWING  
 CHECKED: RAJ FLOOR PLANS & AREA CALCULATION  
 APPROVED: RAJ  
 DRG. NO: 34  
 ARCHITECT: Ichinen ARCHITECTS PRIVATE LIMITED  
 A-8 SARVODAYA ENCLAVE, NEW DELHI-110017  
 TELEFAX: 011-49090600, EMAIL: ichinen@ichinen.com