


FIRST TO FOURTH FLOOR PLAN

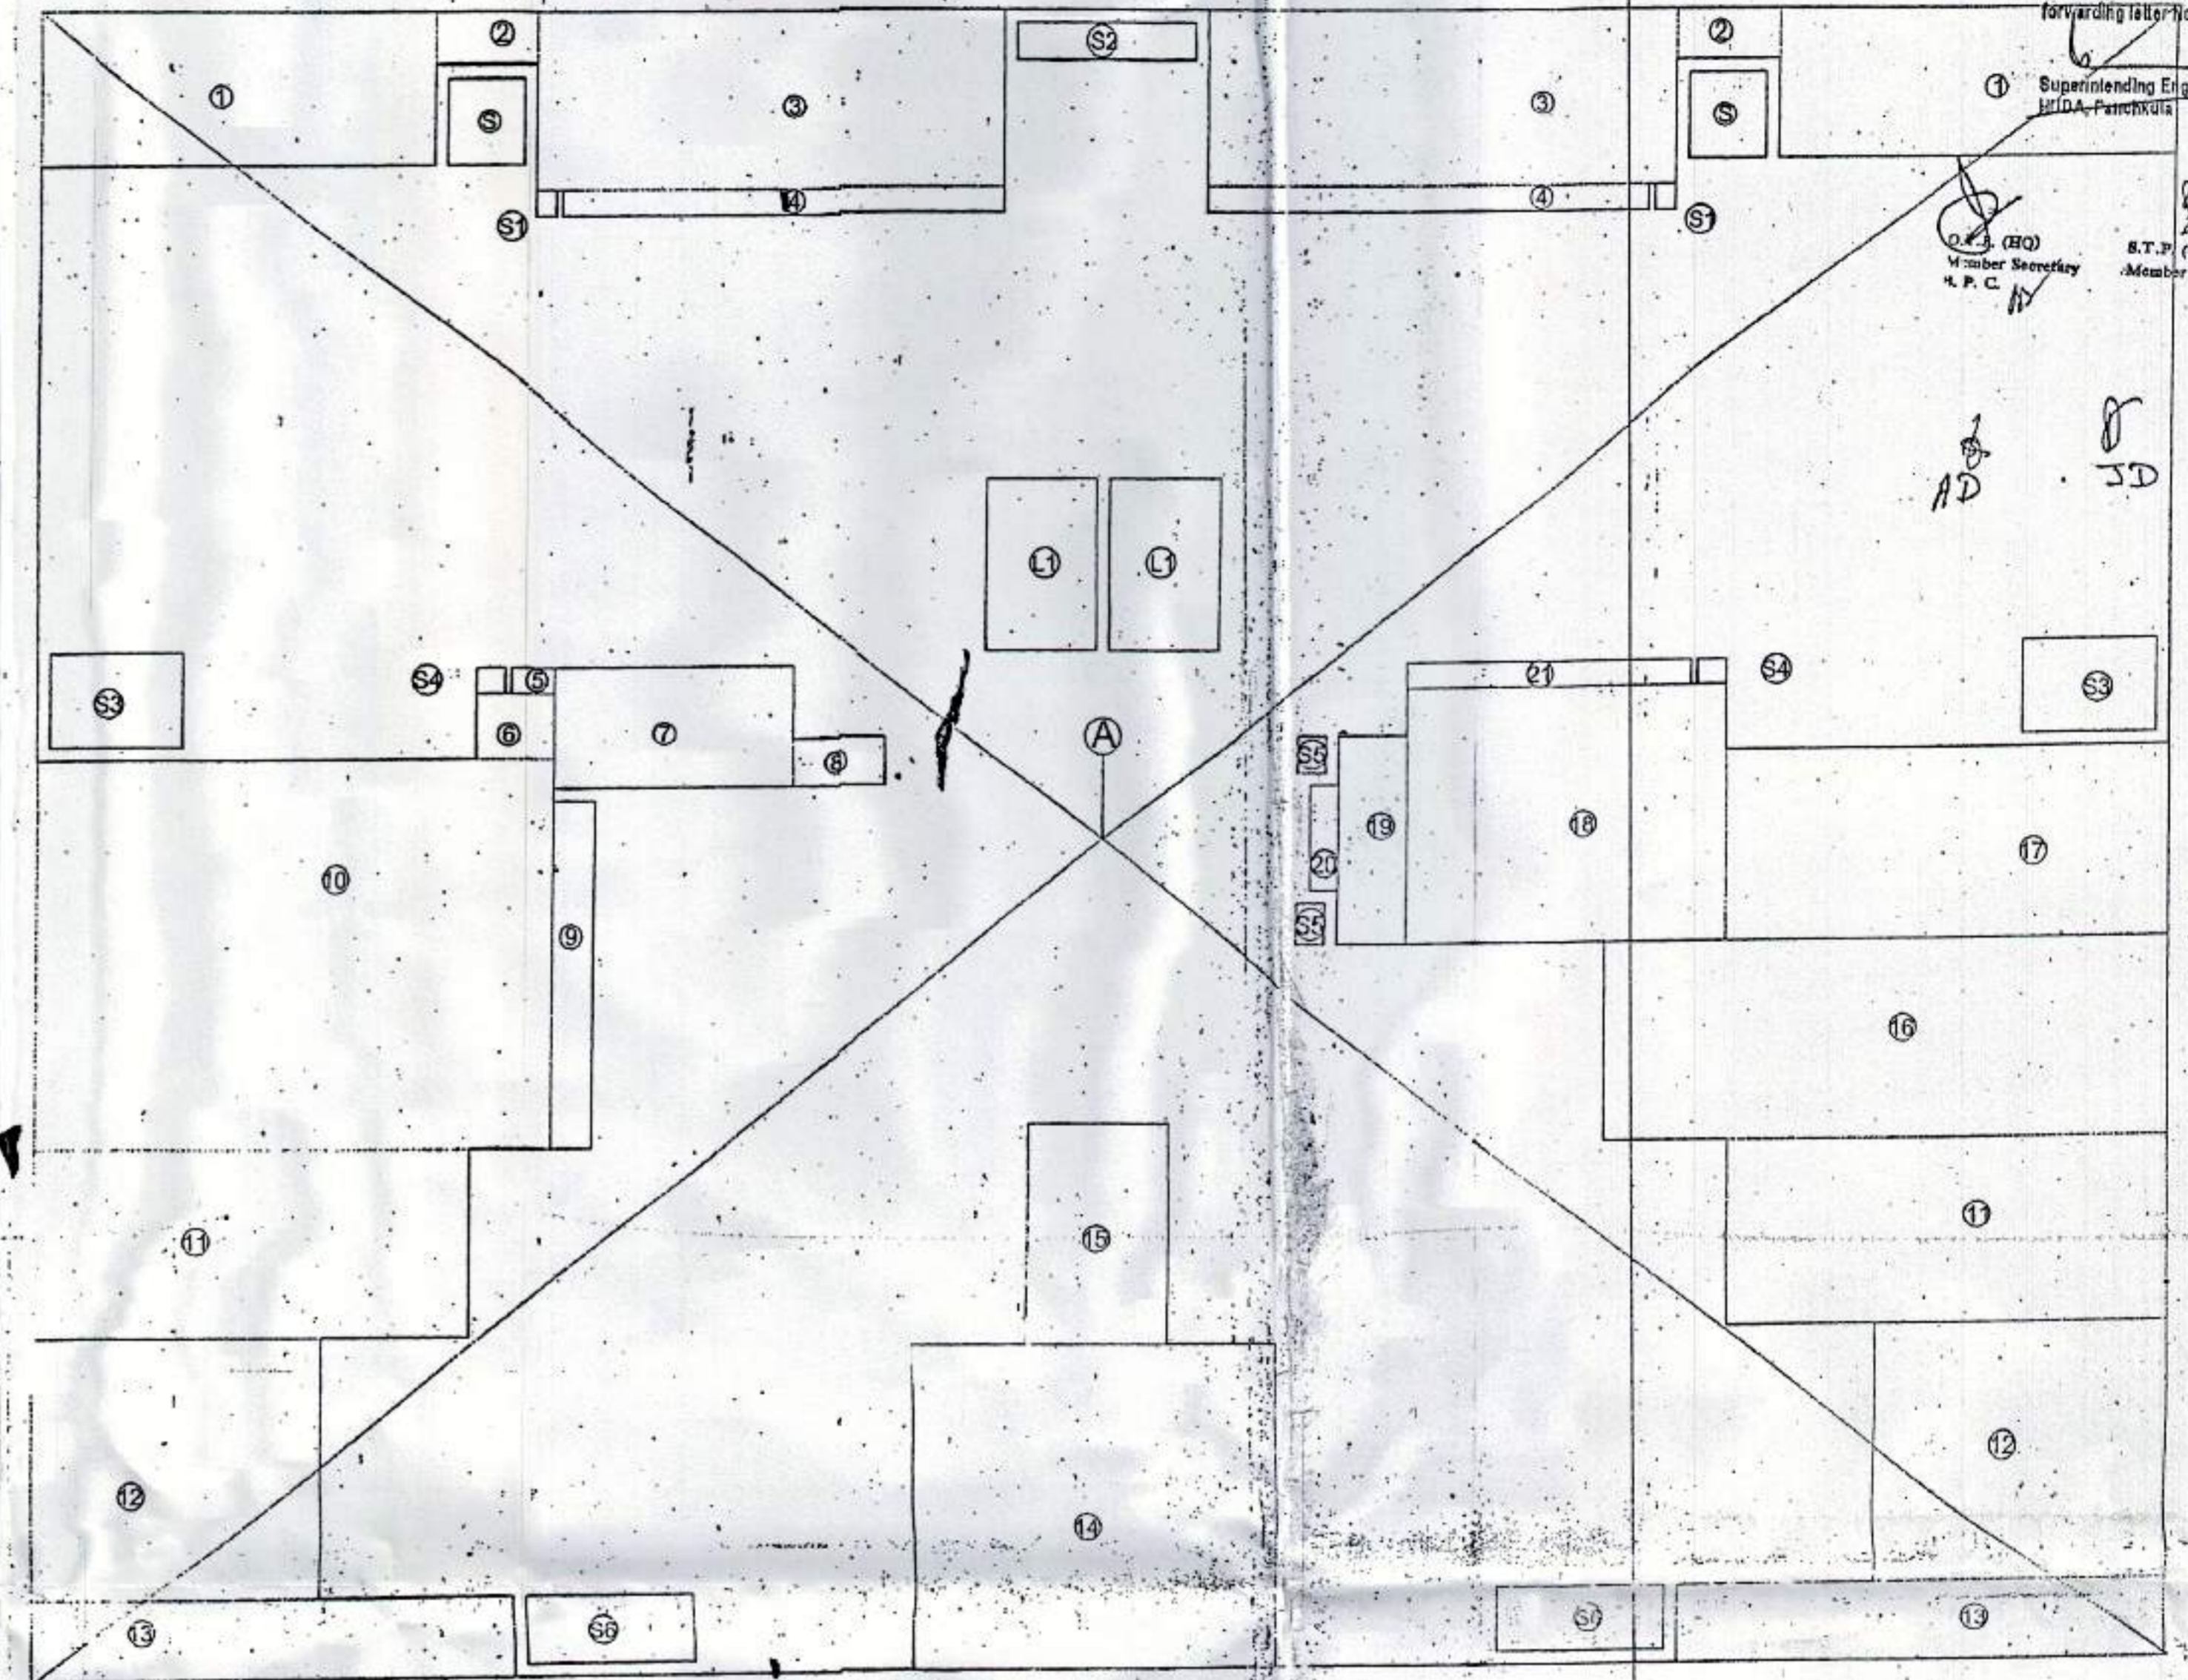


FIRST TO FOURTH FLOOR PLAN AREA DIAGRAM

PLUMBING NOTES:-

1. KITCHEN SINK TO FLOOR TRAP FLEXIBLE PIPE.
2. FLOOR DRAIN (FD) TO FLOOR TRAP (FT) 63 OD UPVC WASTE PIPE.
3. 110 OD UPVC PIPE USED FOR SOIL & WASTE.
4. 110 OD UPVC PIPE USED FOR TERRACE RAIN WATER.
5. 90 OD UPVC PIPE USED FOR BALCONY.

SCHEDULE OF PIPES :-

| PIPE NO. | DESCRIPTION |
|----------|---|
| 1 | 110 OD UPVC SOIL & VENT PIPE |
| 2 | 110 OD UPVC WASTE & VENT PIPE |
| 3 | 75 OD UPVC ANTI-SYPHONAGE PIPE |
| 4 | 110 OD UPVC TERRACE RAIN WATER PIPE |
| 5 | 90 OD UPVC BALCONY RAIN WATER PIPE |
| | DOMESTIC WATER SUPPLY D/N TAKE PIPE |
| | FLUSHING WATER SUPPLY D/N TAKE PIPE |
| | DOMESTIC WATER SUPPLY RISER * |
| | FLUSHING WATER SUPPLY RISER * |
| | HOT WATER SUPPLY D/N TAKE PIPE FROM SOLAR PANEL |
| | DOMESTIC WATER SUPPLY D/N TAKE PIPE FOR TOP 4TH FLOOR |
| FT | FLOOR TRAP (110x110) MM |
| FD | FLOOR DRAIN (110x63) MM |
| BD | BALCONY DRAIN (110x63) MM |
| BT | BATH TUB TRAP |
| OD | OUTER DIA OF PIPE |

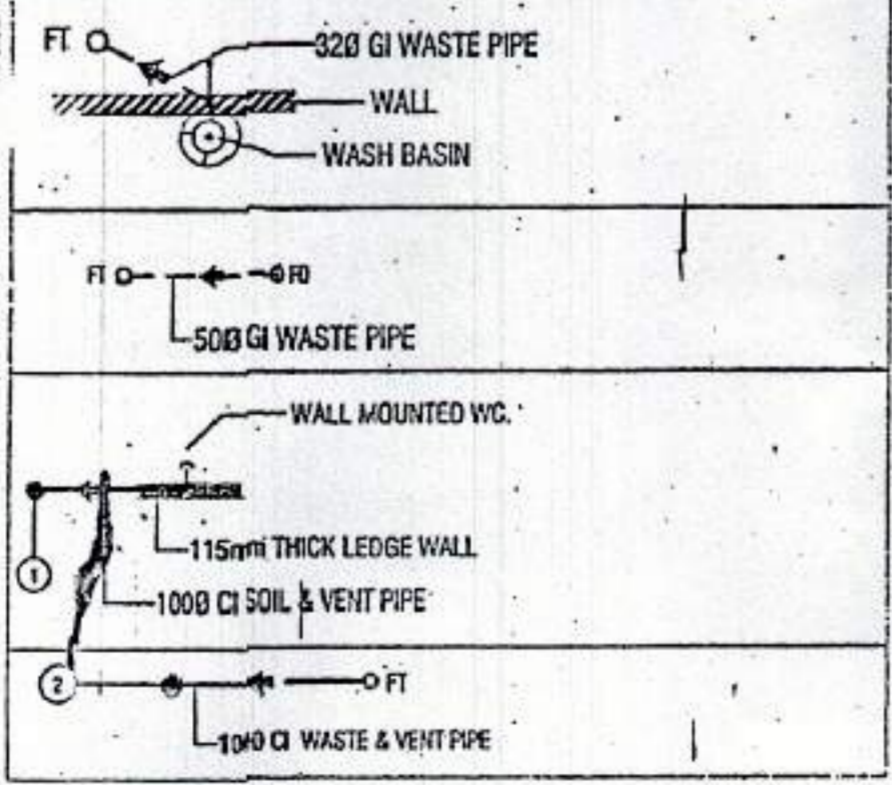

TYPICAL 1ST TO 4TH FLOOR AREA -
 S1. = 20.150 x 0.370 = 0.333
 S4. = 20.150 x 0.520 = 0.468
 S5. = 20.500 x 0.670 = 0.670
 L1. = 2(2.00 x 3.00) = 12.00
 TOTAL DEDUCTION = 13.471 SQM.

TOTAL F.A.R. AREA ON 1st to 4th FLOOR =
 GROUND FLOOR F.A.R. AREA - TOTAL DEDUCTION
 = 658.019 - 13.471 = 644.548 SQM.
 = (644.548 x 4) = 2578.192 SQM. F.A.R. AREA

DOORS + IV. INDOS SCHEDULE:

| | | | |
|-----|---------------|---------|---------------|
| DW | = 2800 x 2600 | DW/EF= | 2350 x 2600 |
| DW1 | = 2500 x 1600 | DW/EF1= | 1610 x 2600 |
| DW2 | = 2200 x 1600 | W | = 900 x 2300 |
| DW3 | = 3400 x 2300 | W1 | = 1800 x 2300 |
| DW4 | = 1620 x 2500 | V/PV | = 900 x 1400 |
| DW5 | = 1650 x 2300 | EF | = 460 DIA |
| D | = 1000 x 2600 | | |
| D1 | = 750 x 2300 | | |

Checked and found ok for Public Health (Internal) Services only subject to comments in forwarding letter to SE(HO), D.A., Dt. 15/11/11

Superintending Engineer (HO) D.A., Patancheru
 15/11/11
 S.T.P. (C) Member S.P.C.
 Jeebh C.T.P. (C) Chairman S.P.C.
 AD JD
 ATP

TOWER-8

OWNERS SIGN: ARCHITECT'S SIGN: For Shivnandan Buildtech Pvt. Ltd. ARCHITECT RAJESH JAIN Authorized Signatory CA/91/13678

Project: PROPOSED GROUP HOUSING COLONY MEASURING 12.031 ACRE LICENCE NO. 70 OF 2011 DATED 22.07.2011 IN SECTOR -99, GURGAON MANESAR URBAN COMPLEX.

Client: M/S SHIVNANDAN BUILDTECH PVT. LTD.

SCALE: 1:100

DATE: 13 JUNE, 2011

DRAWN: RAJ SUBMISSION DRAWING

CHECKED: R.J. FLOOR PLANS, & AREA CALCULATION

APPROVED: R.J.

DRG. NO: 33

ARCHITECT: Ichinen ARCHITECTS PRIVATE LIMITED

A-6 SARVODAYA ENCLAVE, NEW DELHI-110017
 TELEFAX: +91 11 46005600, EMAIL: ichinenarch@rediffmail.com

NOTE: THE DRAWING IS PROPERTY OF ARCHITECTS (P) LTD. AND MAY NOT BE COPIED OR REPRODUCED FOR ANY OTHER PURPOSE WITHOUT THE WRITTEN PERMISSION OF THE ARCHITECTS.