



**A** TYPICAL FLOOR PLAN  
(2nd.FL to 12th.FL) (SCALE 1:100)

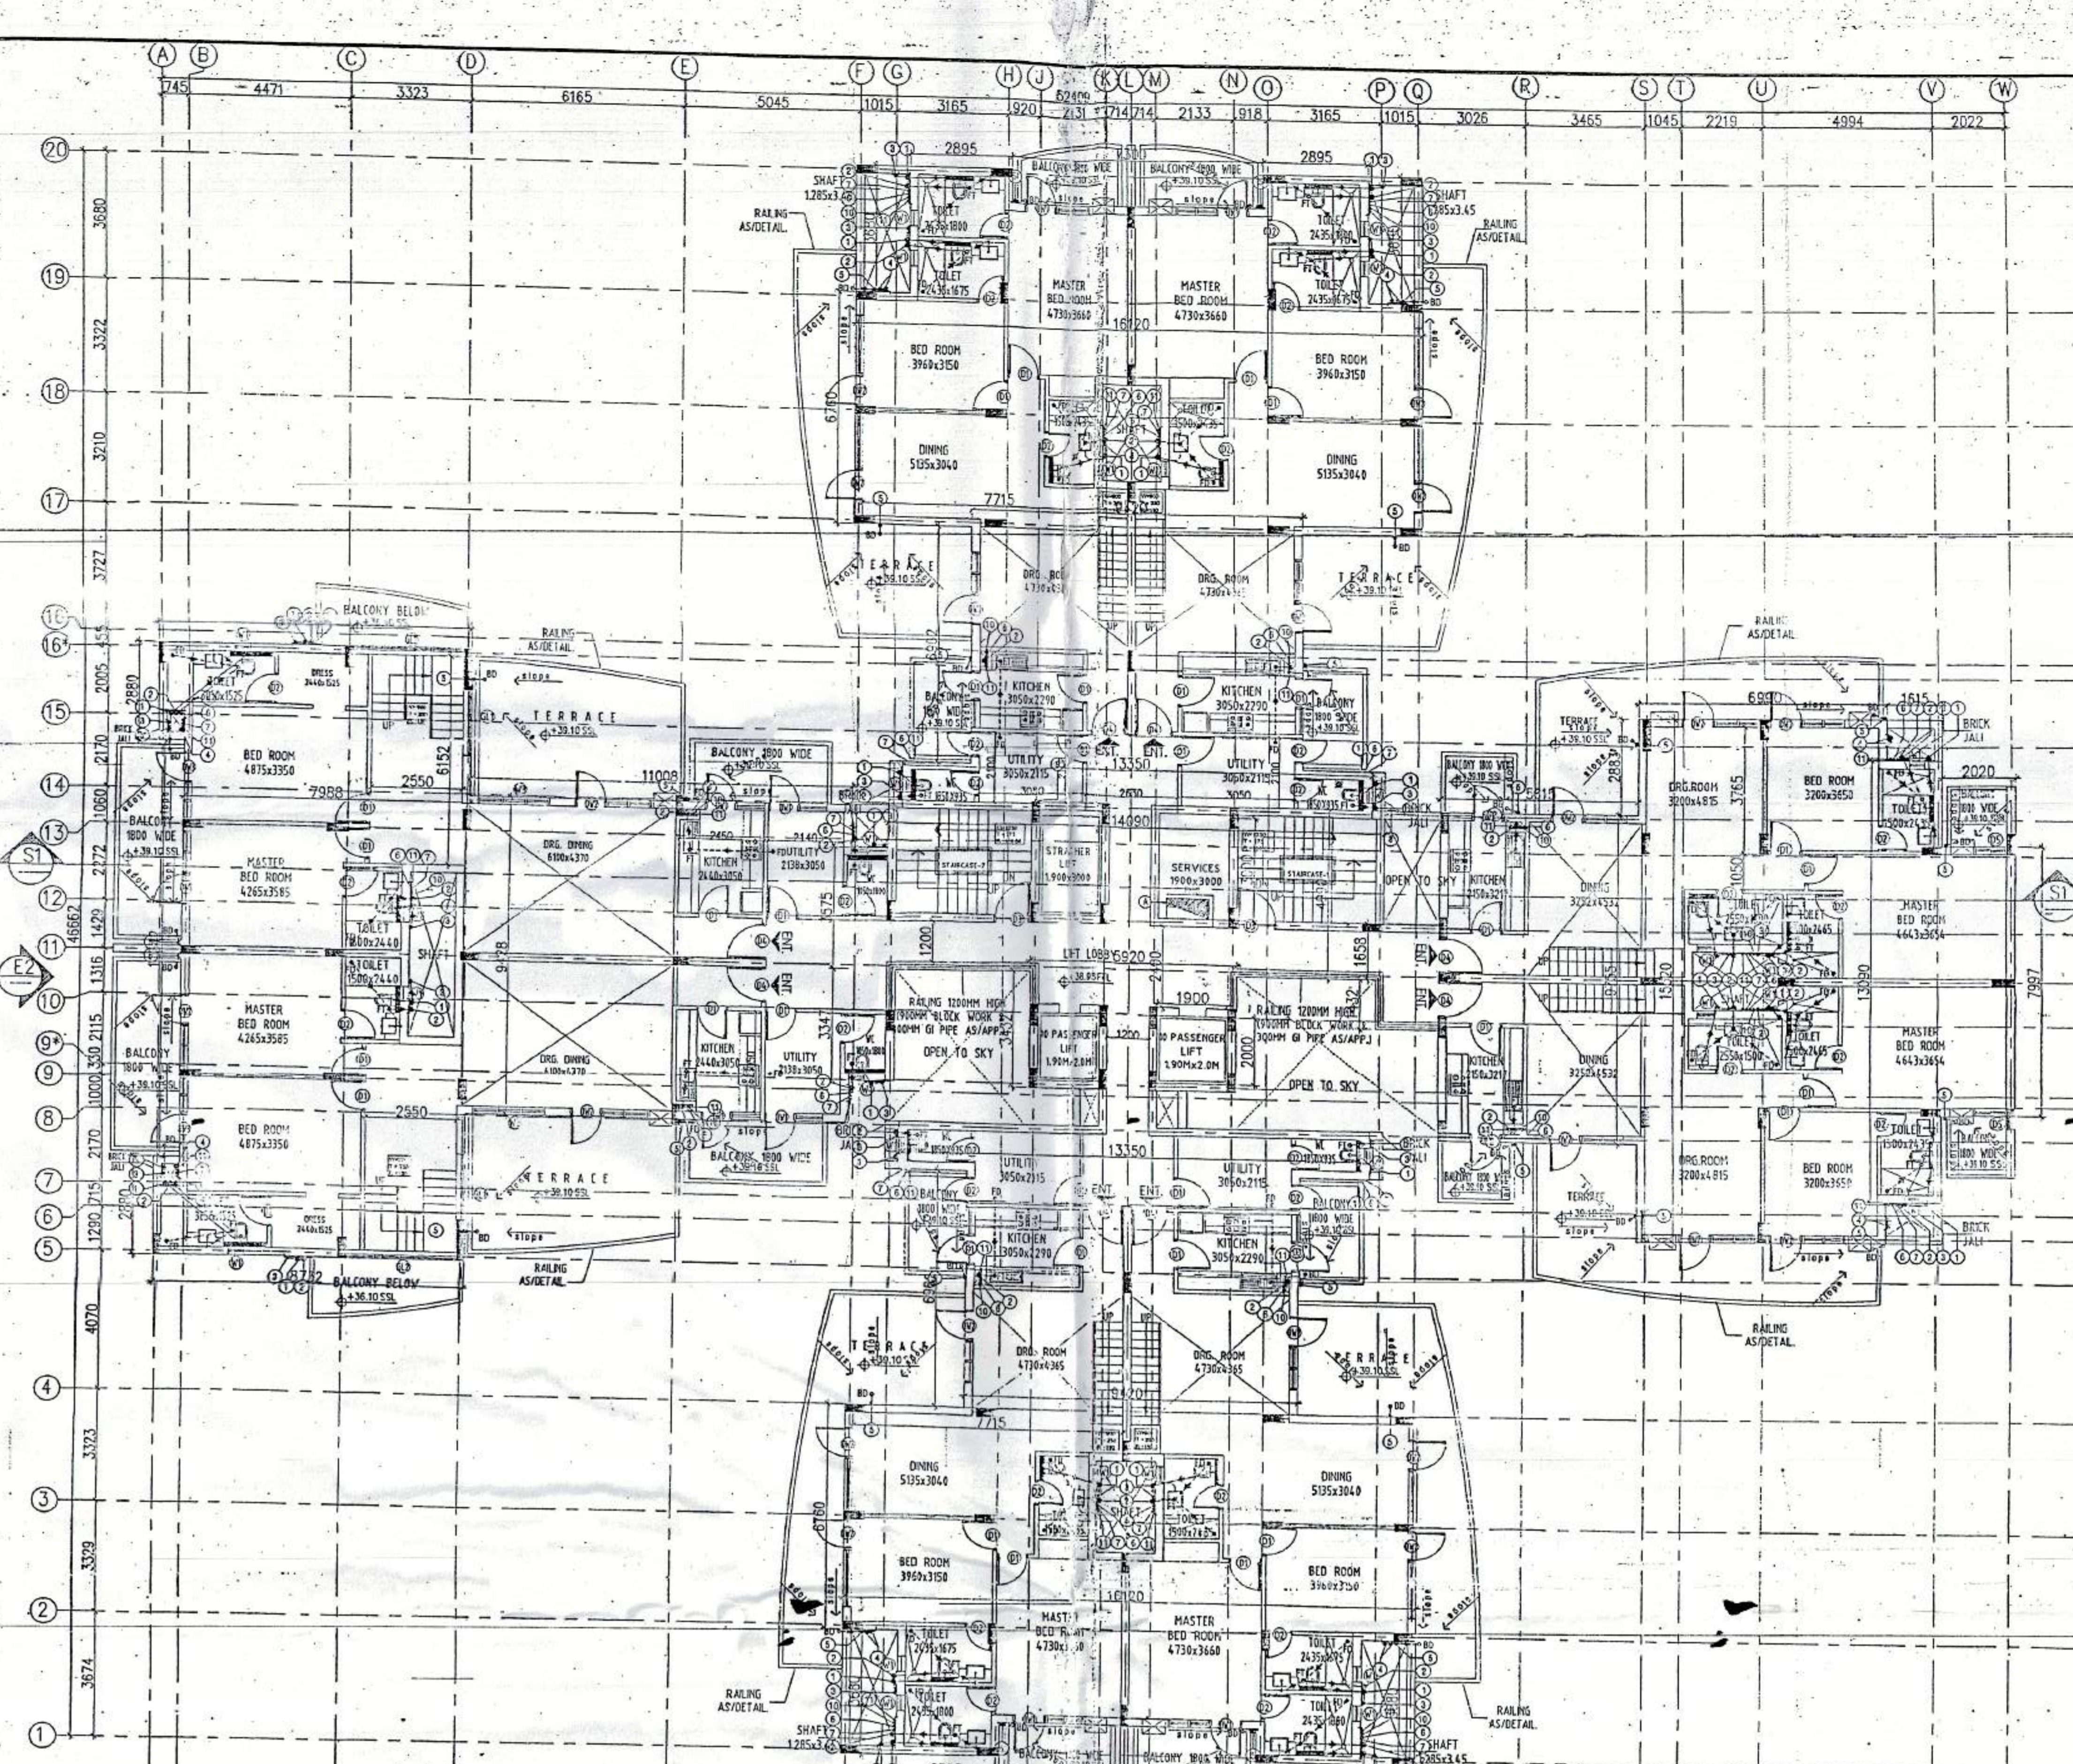


**A** THIRTEENTH FLOOR PLAN  
(LOWER PENT HOUSE) (SCALE 1:100)

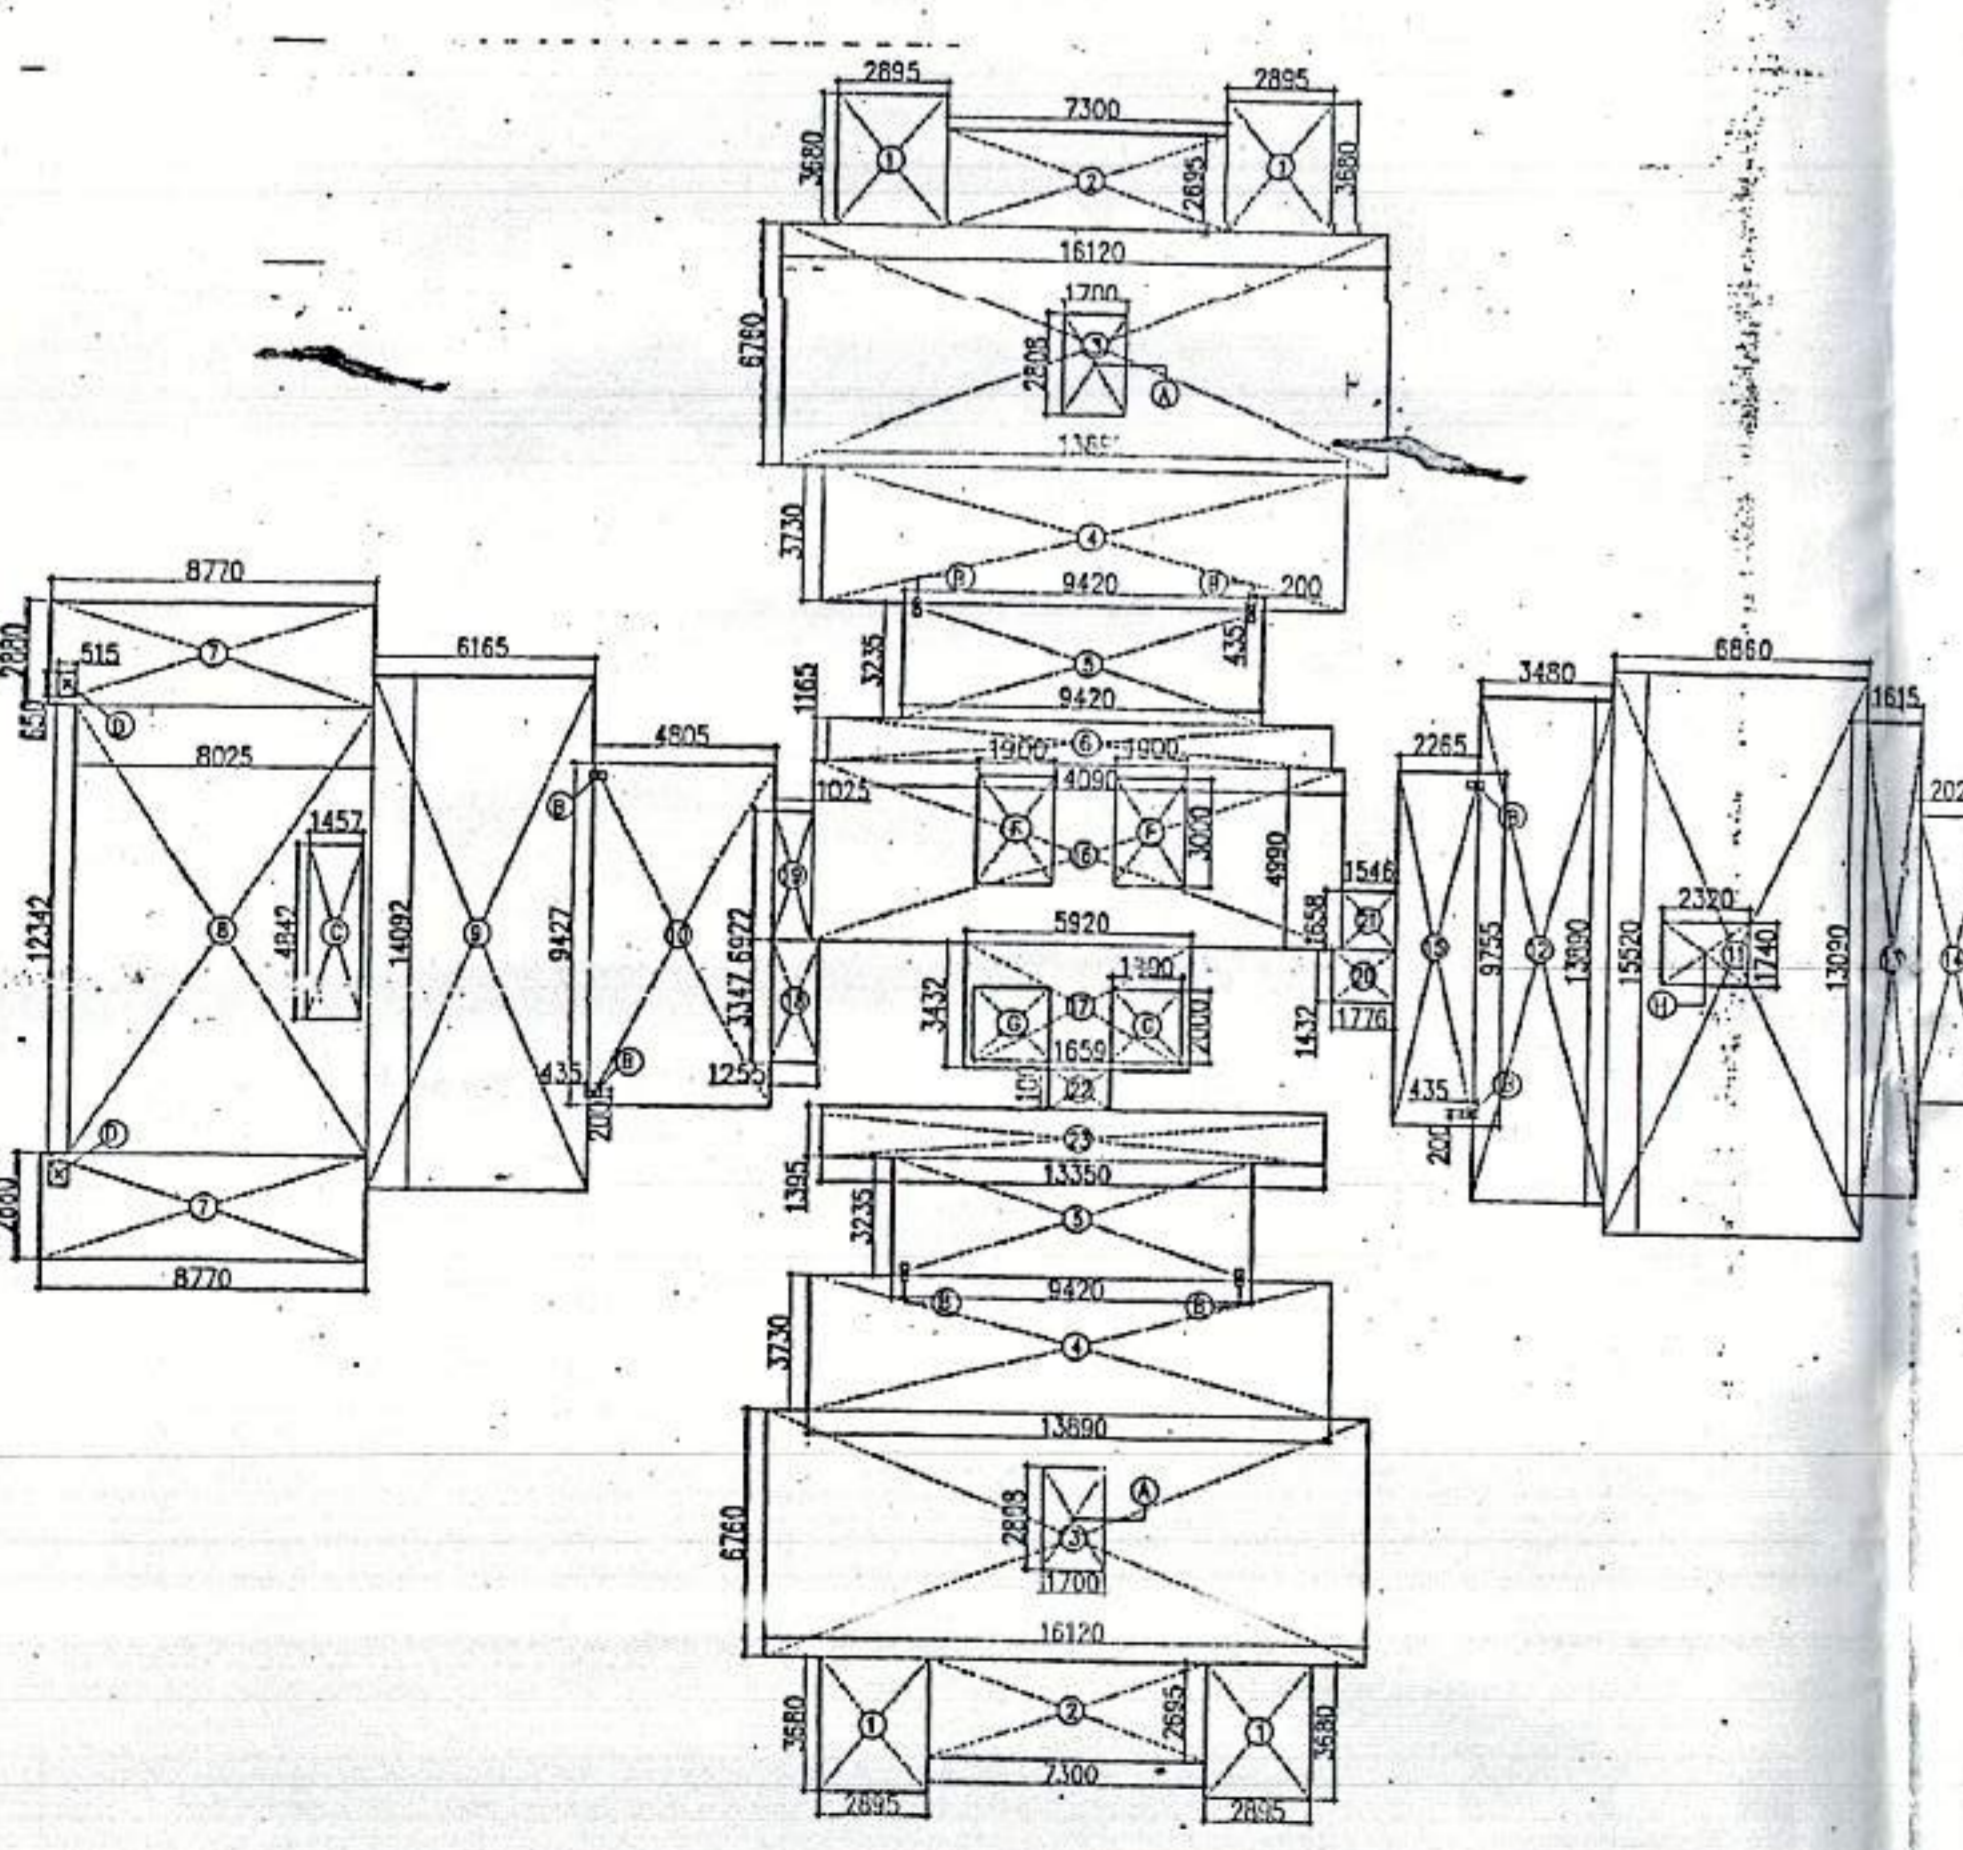

AREA CALCULATION OF TYPICAL FLOOR  
(2nd. FL to 12th. FL) (SCALE: 1:200)

S.NO	AREA (SQ.MT.)	S.NO	AREA (SQ.MT.)
1	2.895x3.68x4	11	14.69x4.99
2	7.30x2.695x2	12	5.92x3.432
3	16.12x4.76x2	13	1.255x3.347
4	13.69x3.73x2	14	2.02x7.997
5	9.42x3.235x2	15	2.265x9.755
6	13.35x1.165	16	14.09x4.99
7	8.77x2.88x2	17	5.92x3.432
8	8.025x12.342	18	1.255x3.347
9	6.165x14.092	19	1.025x3.575
10	4.805x9.427	20	1.776x1.437
11	6.86x15.52	21	154.6x1.658
12	3.48x13.89	22	1.659x1.10
13	1.616x13.09	23	13.35x1.195
14	2.02x7.997		
15	2.265x9.755		
16	14.09x4.99		
17	5.92x3.432		
18	1.255x3.347		
19	1.025x3.575		
20	1.776x1.437		
21	154.6x1.658		
22	1.659x1.10		
23	13.35x1.195		

TOTAL AREA 1100.00 SQ.MT.

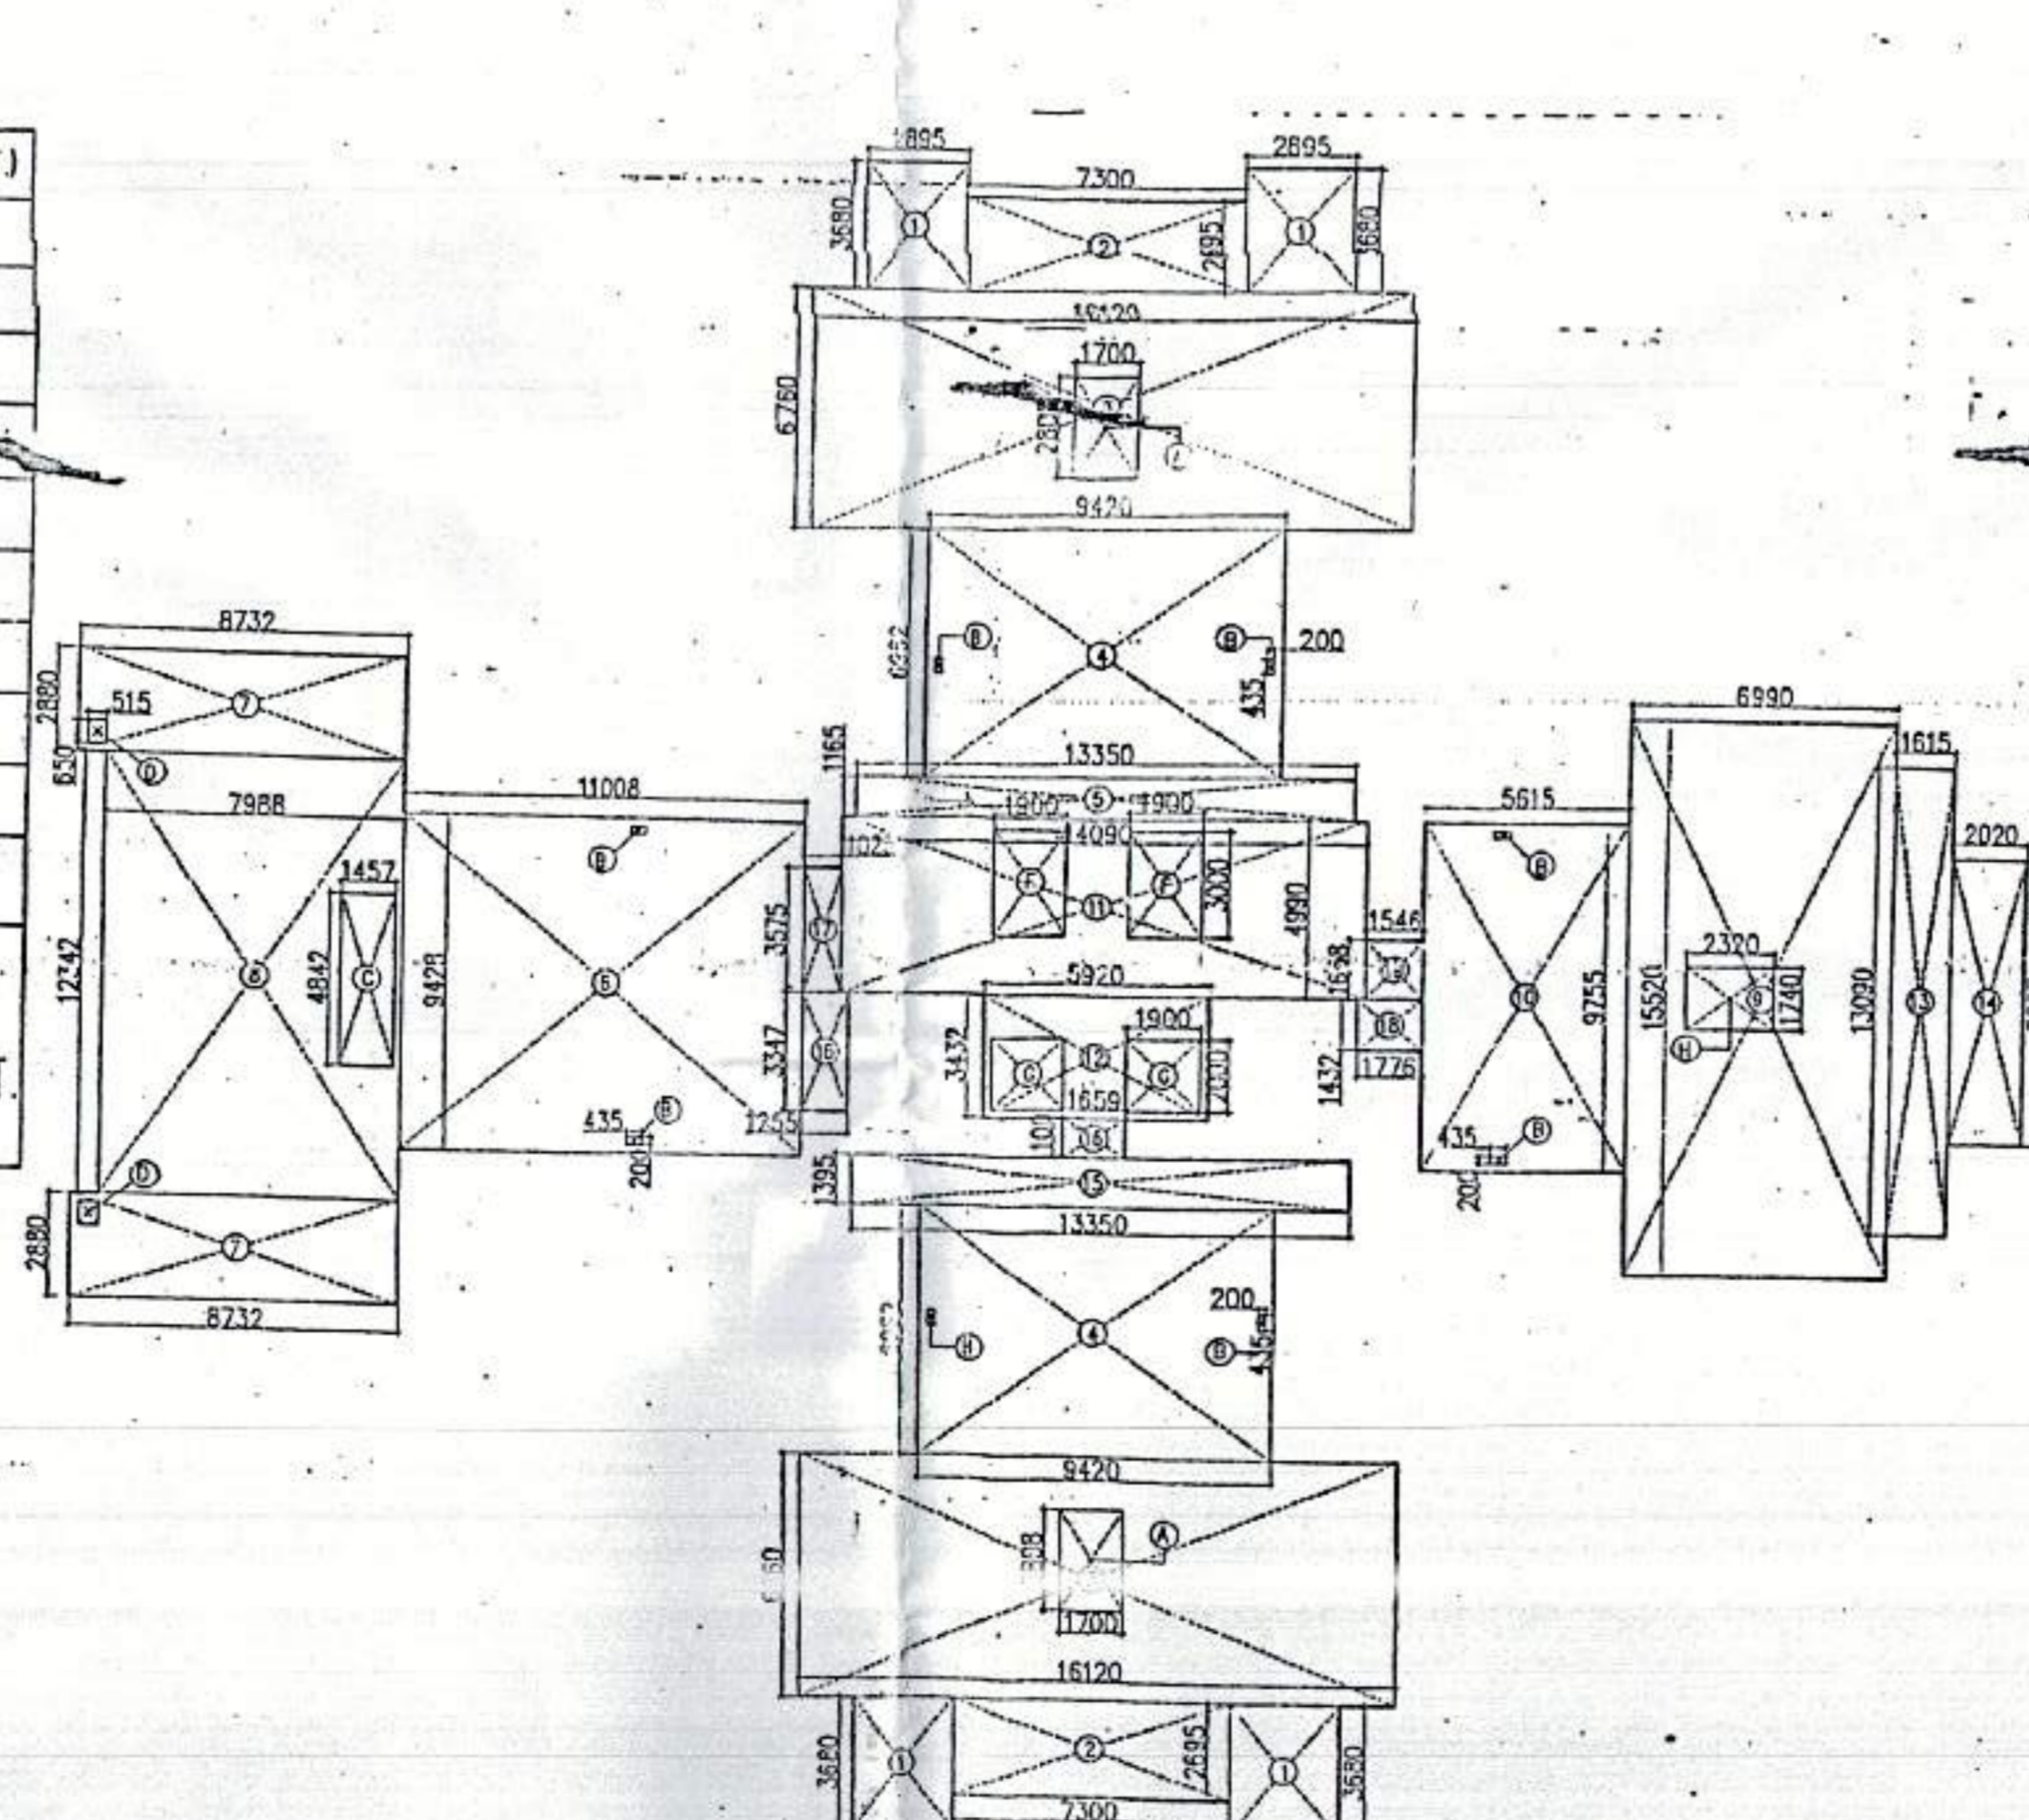

AREA CALCULATION OF THIRTEENTH FLOOR  
(SCALE: 1:200)

AREA CALCULATION OF THIRTEENTH FLOOR DEDUCTION

S.NO	AREA (SQ.MT.)	S.NO	AREA (SQ.MT.)
1	2.895x3.68x4	11	14.69x4.99
2	7.30x2.695x2	12	5.92x3.432
3	16.12x4.76x2	13	1.255x3.347
4	13.69x3.73x2	14	2.02x7.997
5	9.42x3.235x2	15	2.265x9.755
6	13.35x1.165	16	14.09x4.99
7	8.77x2.88x2	17	5.92x3.432
8	8.025x12.342	18	1.255x3.347
9	6.165x14.092	19	1.025x3.575
10	4.805x9.427	20	1.776x1.437
11	6.86x15.52	21	154.6x1.658
12	3.48x13.89	22	1.659x1.10
13	1.616x13.09	23	13.35x1.195
14	2.02x7.997		
15	2.265x9.755		
16	14.09x4.99		
17	5.92x3.432		
18	1.255x3.347		
19	1.025x3.575		
20	1.776x1.437		
21	154.6x1.658		
22	1.659x1.10		
23	13.35x1.195		

TOTAL AREA 1022.04 SQ.MT.

TOTAL AREA = 41.01  
FAR AREA CALCULATION  
1022.04 - 41.01 = 981.03 SQ.MT.

SCHEDULE OF DOORS AND WINDOWS

S.NO	HTH	WTH	HEIGHT	CLL	INTEL	REMARKS
1	D1	900	2100	-	2100	-
2	D2	750	2100	-	2100	-
3	D3	1000	2100	-	2100	-
4	D4	900	2100	-	2100	-
5	D5	900	2100	-	2100	-
6	DW1	2100	2400	-	2400	-
7	DW2	2100	2400	-	2400	-
8	DW3	2100	2400	-	2400	-
9	W1	450	900	150	2100	-
10	W2	750	900	150	2100	-
11	W3	2550	1200	1200	2100	-
12	W4	600	1200	1500	2100	-
13	W5	600	1200	1200	2100	-

**PLUMBING NOTES:-**

- WASH BASIN TO FLOOR TRAP (FT) 40 OD UPVC PIPE.
- KITCHEN SINK TO FLOOR TRAP FLEXIBLE PIPE.
- FLOOR DRAIN (FD) TO FLOOR TRAP (FT) 63 OD UPVC WASTE PIPE.
- 110 OD UPVC PIPE USED FOR SOIL & WASTE.
- 110 OD UPVC PIPE USED FOR TERRACE RAIN WATER.
- 90 OD UPVC PIPE USED FOR BALCONY.

**SCHEDULE OF PIPES:-**

PIPE NO.	DESCRIPTION
1	110 OD UPVC SOIL & WASTE PIPE
2	110 OD UPVC WASTE & VENT PIPE
3	75 OD UPVC ANTI-SIPHONAGE PIPE
4	110 OD UPVC TERRACE RAIN WATER PIPE
5	90 OD UPVC BALCONY RAIN WATER PIPE
6	DOMESTIC WATER SUPPLY ON TAKE PIPE
7	FLUSHING WATER SUPPLY ON TAKE PIPE
8	DOMESTIC WATER SUPPLY RISER *
9	FLUSHING WATER SUPPLY RISER *
10	HOT WATER SUPPLY ON TAKE PIPE FROM SOLAR PANEL
11	DOMESTIC WATER SUPPLY ON TAKE PIPE FOR TOP 4TH FLOOR
12	FT FLOOR TRAP (110x110) MM
13	FD FLOOR DRAIN (110x63) MM
14	BD BALCONY DRAIN (110x63) MM
15	BT BATH TUB TRAP

**OWNER'S SIGN:** [Signature]

**ARCHITECT'S SIGN:** [Signature]

Project: PROPOSED GROUP HOUSING CONDOY MEASURING 12.031 ACRE LICENCE NO. 70 OF 2011 DATED 22.07.2011 IN SECTOR - 99, GURGAON, MANESAR URBAN COMPLEX

M/S SHIVNANDAN BUILTECH PVT. LTD

DATE: 13-JUNE-2011

APPROVED: RK

DRG. NO: 12

ARCHITECT: Ichinen

NOTE: THIS DRAWING IS PROPERTY OF ICHINEN ARCHITECTS (P) LTD. AND MAY NOT BE COPIED OR USED FOR ANY OTHER PURPOSE WITHOUT PERMISSION OF ITS PRINCIPALS.

**TOWER-03**

Project: PROPOSED GROUP HOUSING CONDOY MEASURING 12.031 ACRE LICENCE NO. 70 OF 2011 DATED 22.07.2011 IN SECTOR - 99, GURGAON, MANESAR URBAN COMPLEX

M/S SHIVNANDAN BUILTECH PVT. LTD

DATE: 13-JUNE-2011

APPROVED: RK

DRG. NO: 12

ARCHITECT: Ichinen

NOTE: THIS DRAWING IS PROPERTY OF ICHINEN ARCHITECTS (P) LTD. AND MAY NOT BE COPIED OR USED FOR ANY OTHER PURPOSE WITHOUT PERMISSION OF ITS PRINCIPALS.