



AREA CALCULATION

S.NO	SIZE	AREA (SQ.MT.)
A	5.6674.33	26.82
TOTAL		26.82

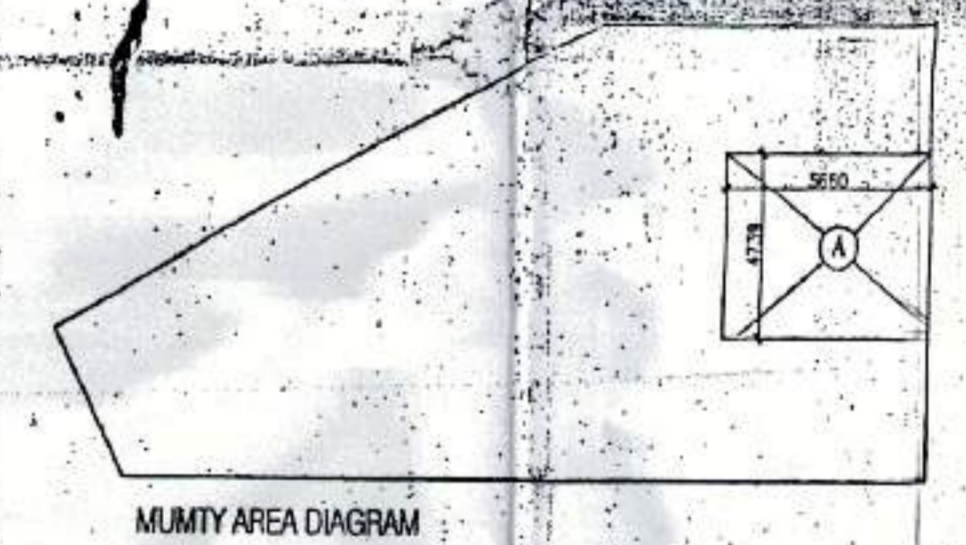

SCHEDULE OF DOORS AND WINDOWS


S.NO	ITEM	WIDTH	HEIGHT	COLL	LINTEL	REMARKS
1	D1	1000	2100	-	2100	-
2	D2	750	2100	-	2100	-
3	D3	1800	2400	-	2400	-
4	DW1	2200	2400	-	2400	-
5	W1	1250	1500	900	2400	-
6	W2	2400	1500	900	2400	-
7	W3	450	600	2100	2700	-
8	W4	5000	1500	3000	3000	-

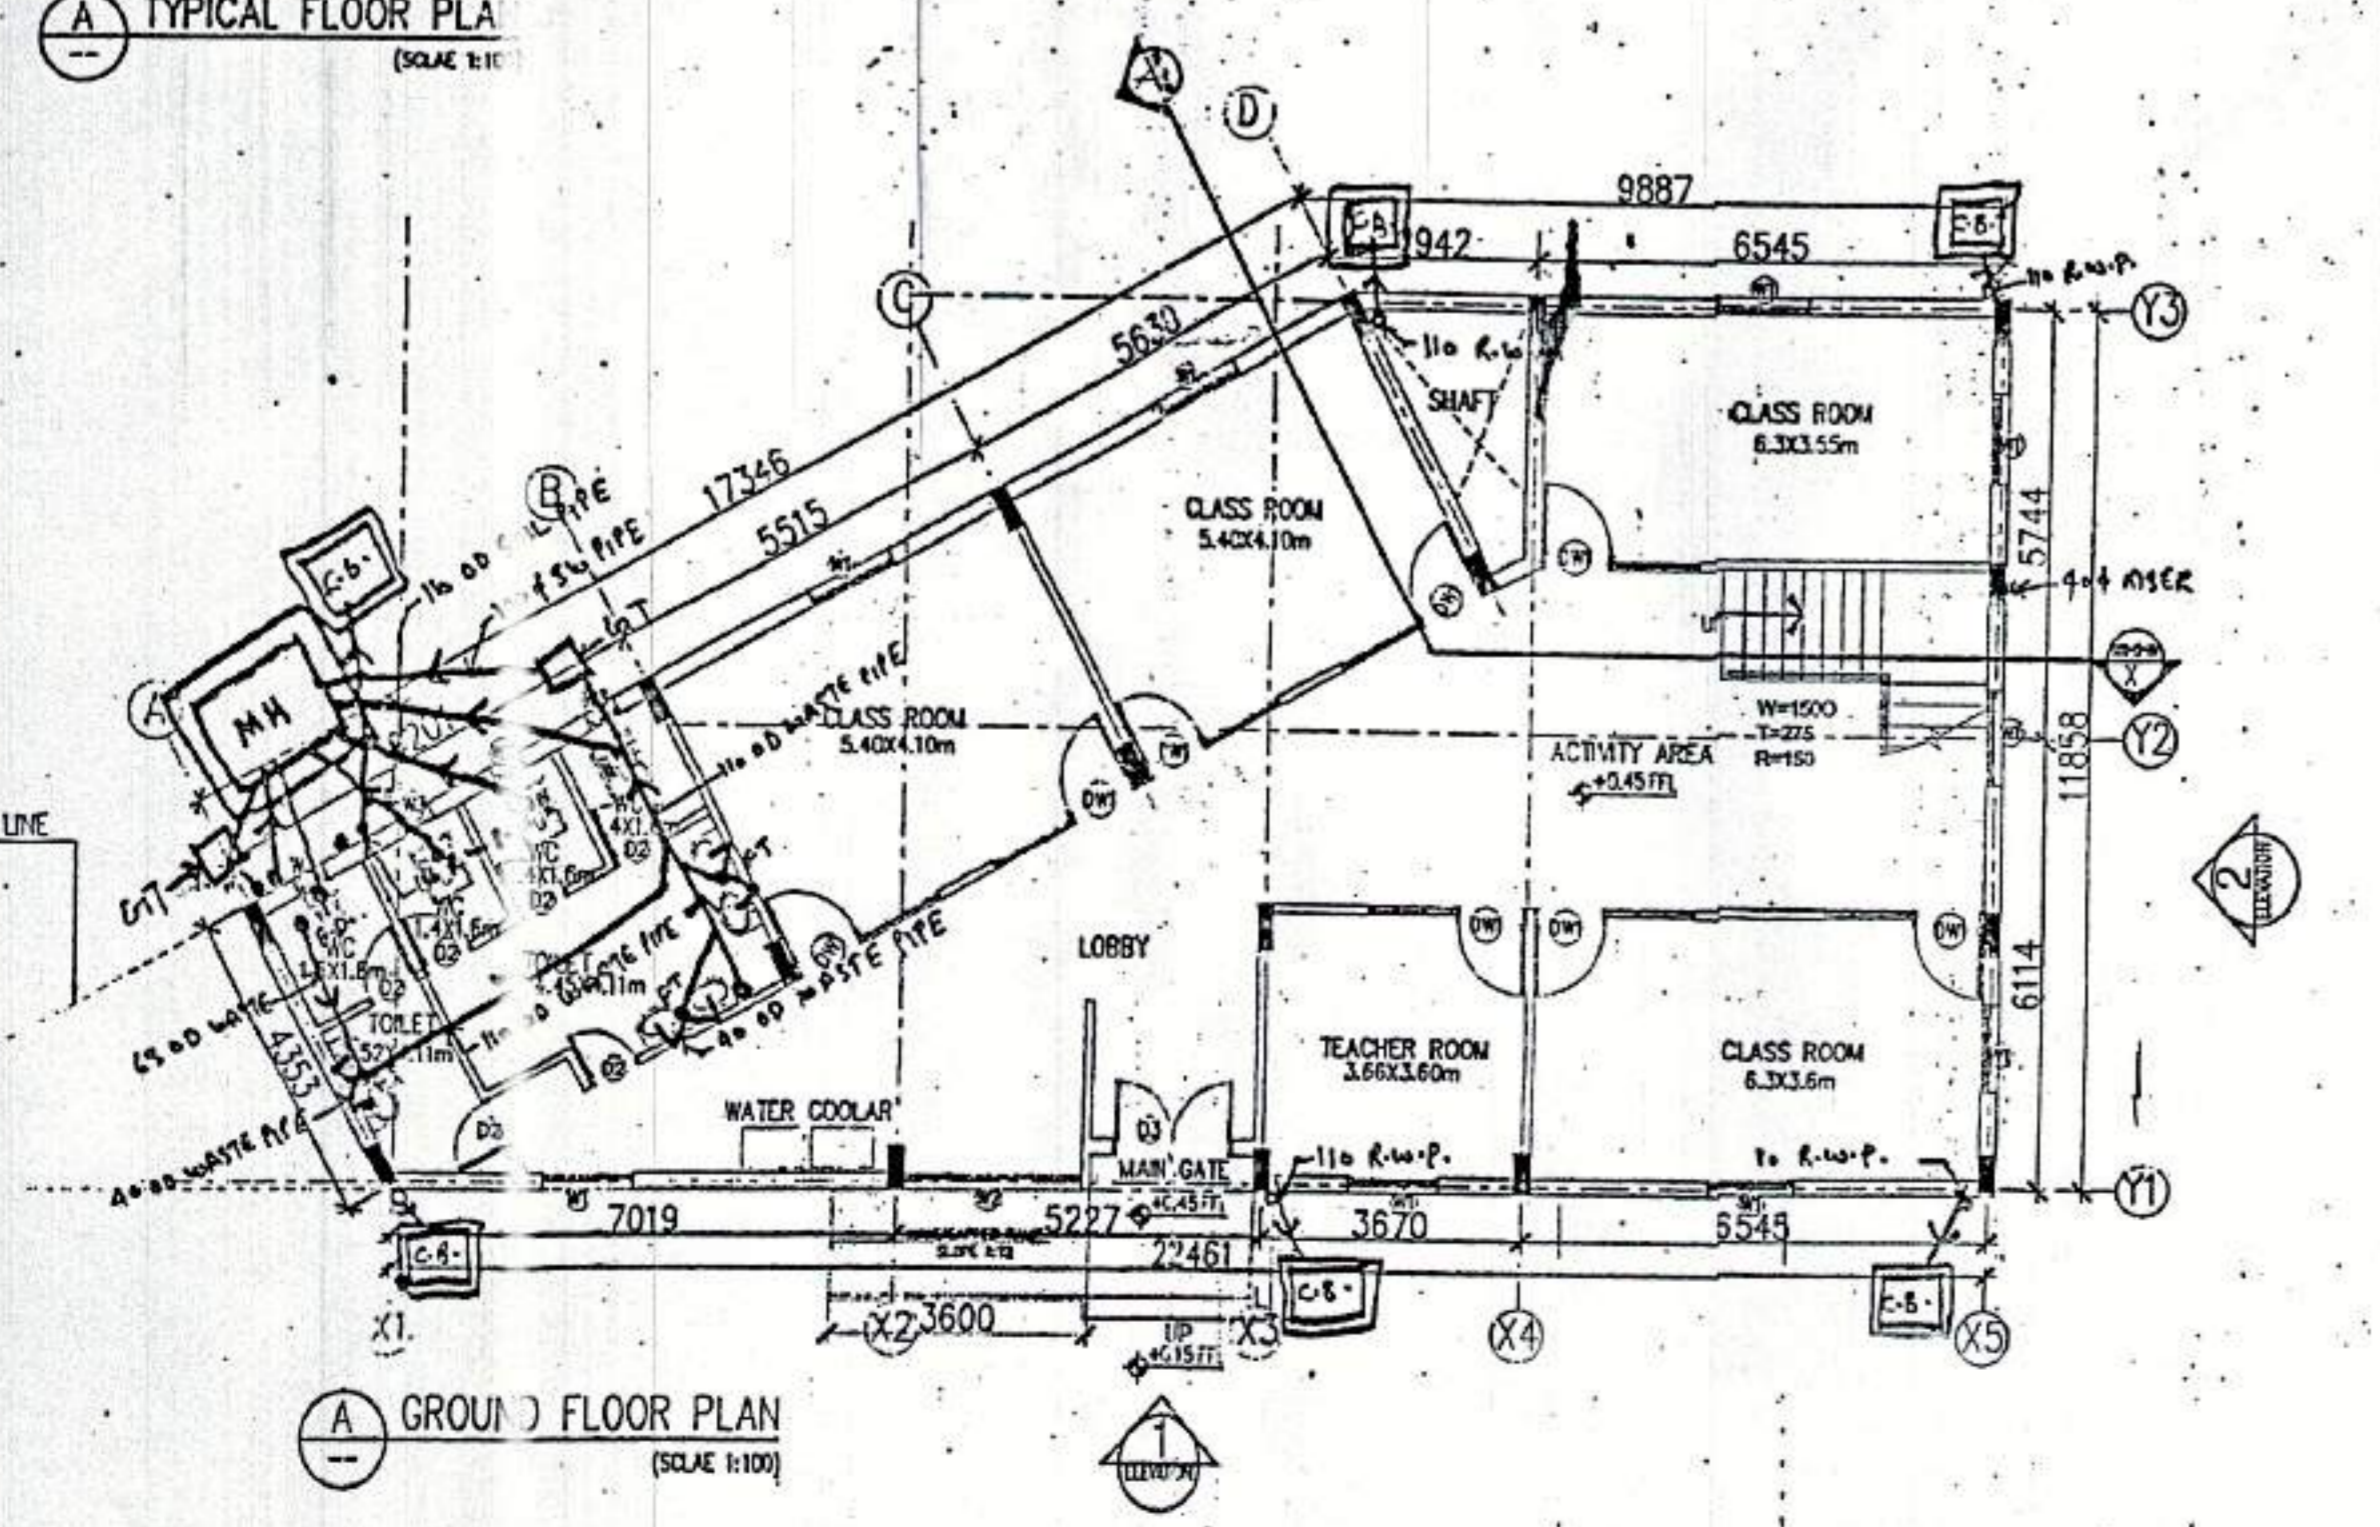

TOTAL PLOT AREA = 809.36 SQ. M OR 0.20 ACRE
 PERMISSIBLE GROUND COVERAGE @33% = 267.08 SQ. M
 PERMISSIBLE F.A.R. @1.00 = 809.36

PROPOSED COVERED AREA ON G.F. = 231.13 SQ. M
 PROPOSED COVERED AREA ON F.F. = 231.13 SQ. M
 PROPOSED COVERED AREA ON S.F. = 231.13 SQ. M
 PROPOSED COVERED AREA ON MUMTY = 26.82 SQ. M
 TOTAL PROPOSED COVERED AREA = 720.21 SQ. M

ACHIEVED F.A.R. = TOTAL COVERED AREA - MUMTY
 720.21 - 26.82 = 693.39 SQ. M
 ACHIEVED F.A.R. = 85.67%

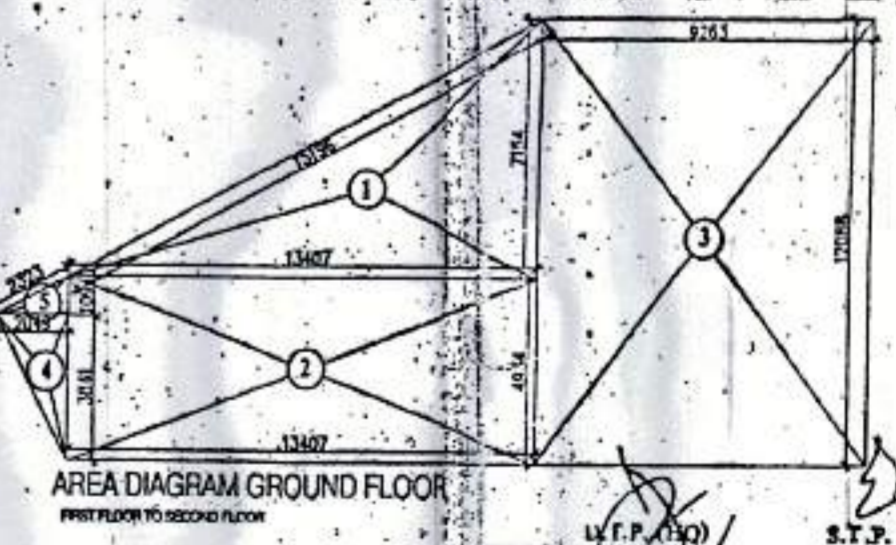

AREA CALCULATION

S.NO	SIZE	AREA (SQ.MT.)
1	13.407X7.64	102.55
2	15.407X4.934	76.15
3	9.263X12.088	111.97
4	1/2(12.04X3.841)	23.33
5	1/2(2.04X1.094)	1.12
TOTAL		231.13
TOTAL AREA = (1+2+3+4+5)		231.13 SQ.M

OWNER'S SIGN. ARCHITECT'S SIGN.
 For Shivnandan Buildtech Pvt. Ltd. ARCHITECT RAJESH JAIN CA/92/13678
 Authorized Signatory

Project: PROPOSED GROUP HOUSING COLONY
 MEASURING 12.031 ACRE LICENCE NO. 70 OF 2011
 DATED 22.07.2011 IN SECTOR-89, GURGAON
 MANESAR URBAN COMPLEX.

Client: M/S SHIVNANDAN BUILTECH PVT. LTD.

SCALE: 1:100

DATE: 24 AUG. 2011

CHECKED AND FOUND OK FOR PUBLIC HEALTH (Internal Services only subject to comments in forwarding letter No. SE/HOU/36/12/11/11) SUBMISSION DRAWING

CHECKED: RJ NURSERY SCHOOL

APPROVED: RJ

DRG. NO: 48 REV: RD

ARCHITECT: Ichinen ARCHITECTS PRIVATE LIMITED
 A-5 SARVODAYA ENCLAVE, NEW DELHI-110017
 TELEPHONE: +91 11 46599903, EMAIL: ichinenarchitects@gmail.com

NOTE: THIS DRAWING IS PROPERTY OF 'ICHINEN ARCHITECTS (P) LTD.' AND NOT BE COPIED OR USED FOR ANY OTHER PURPOSE WITHOUT PERMISSION OF ITS PROPRIETOR.