
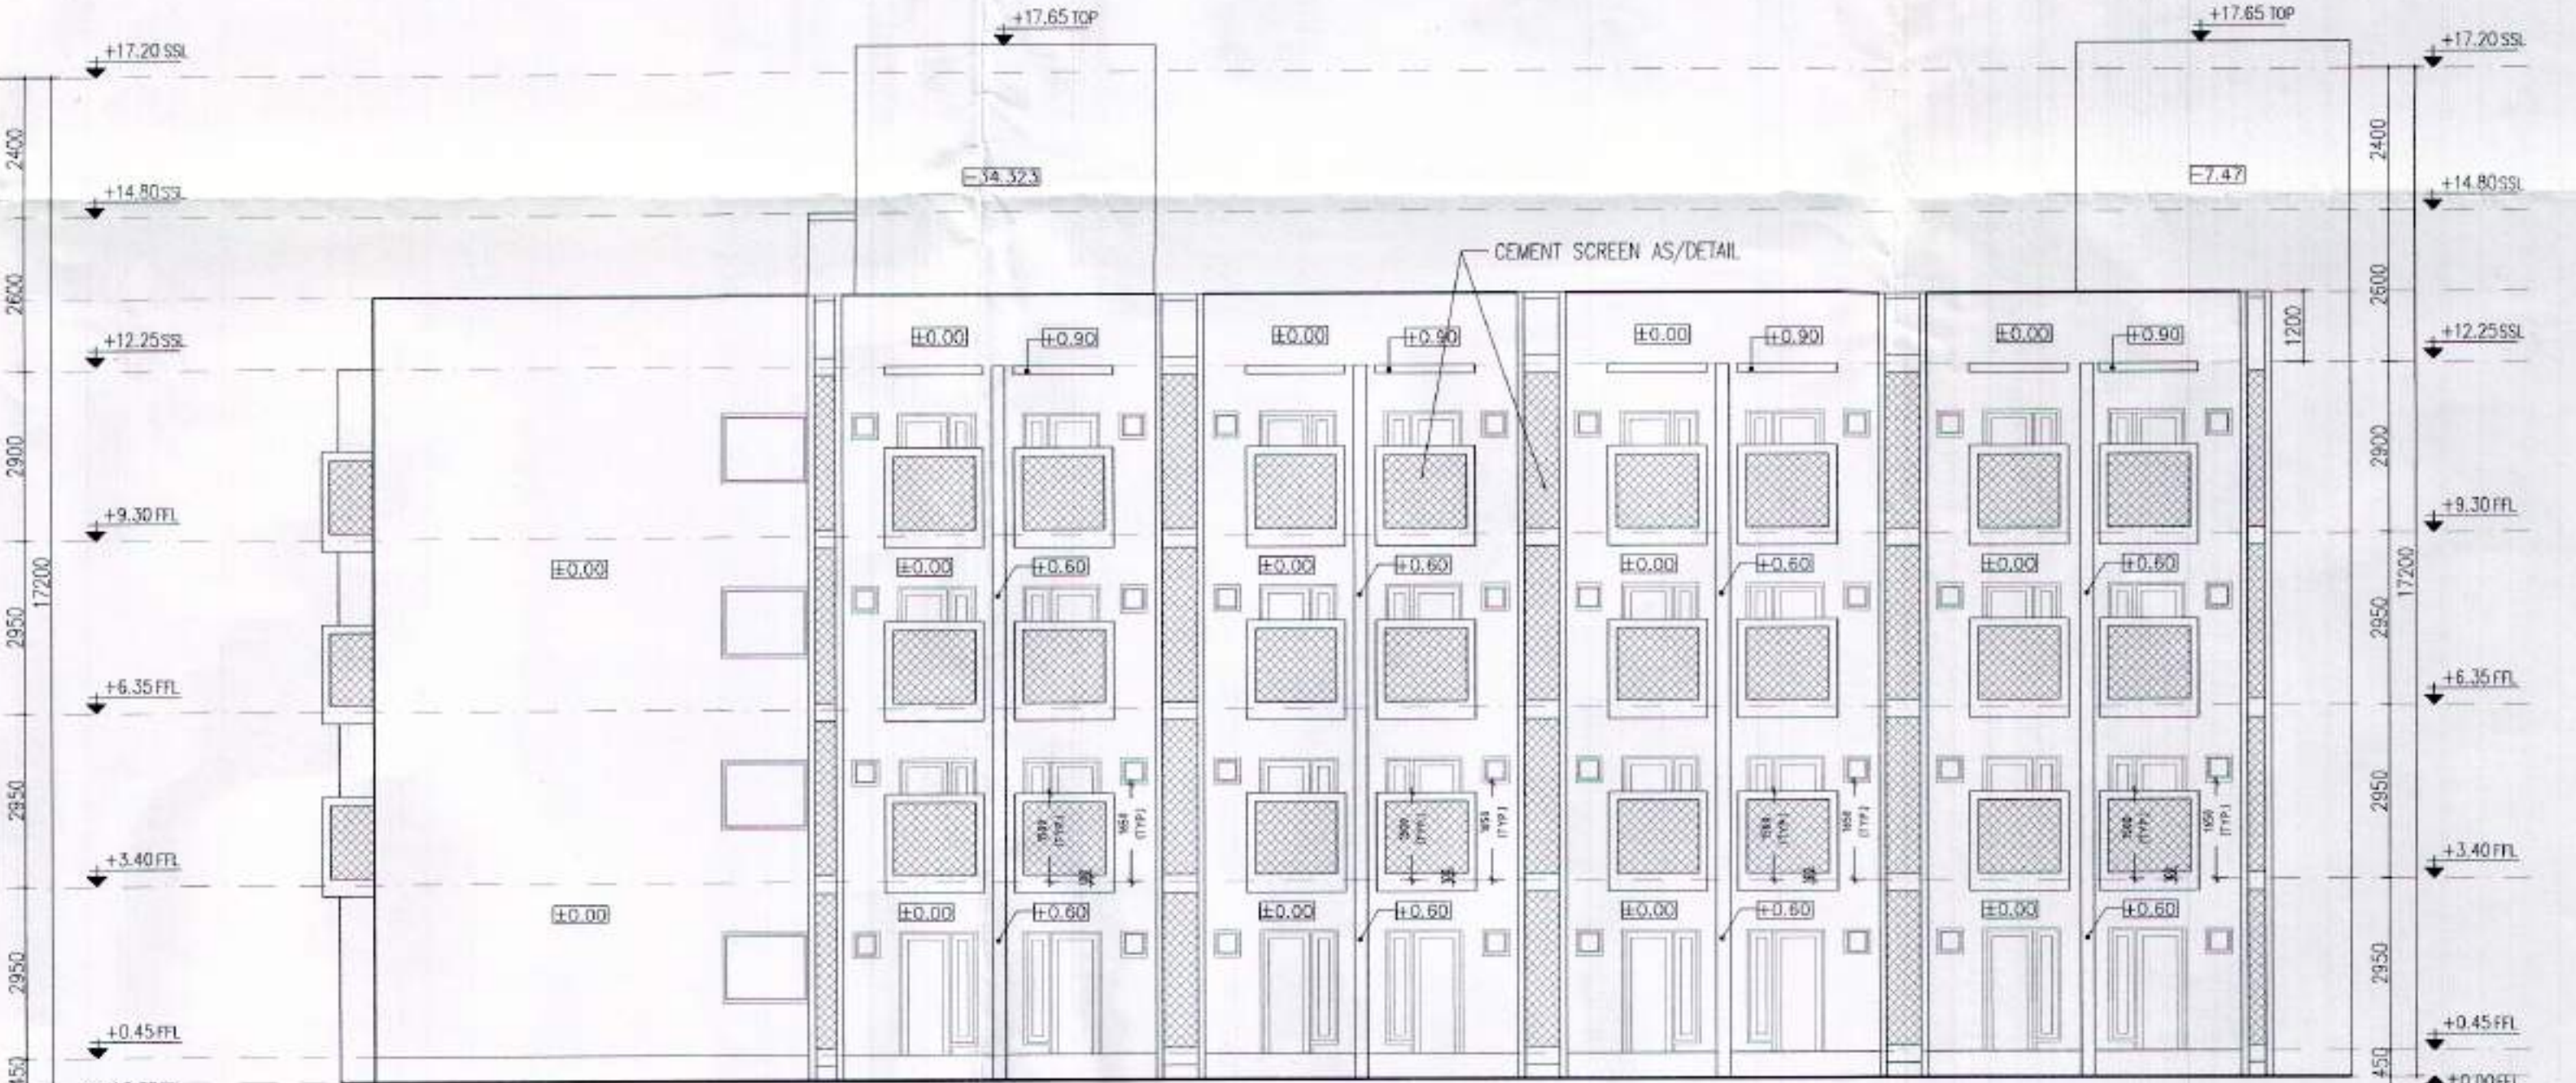
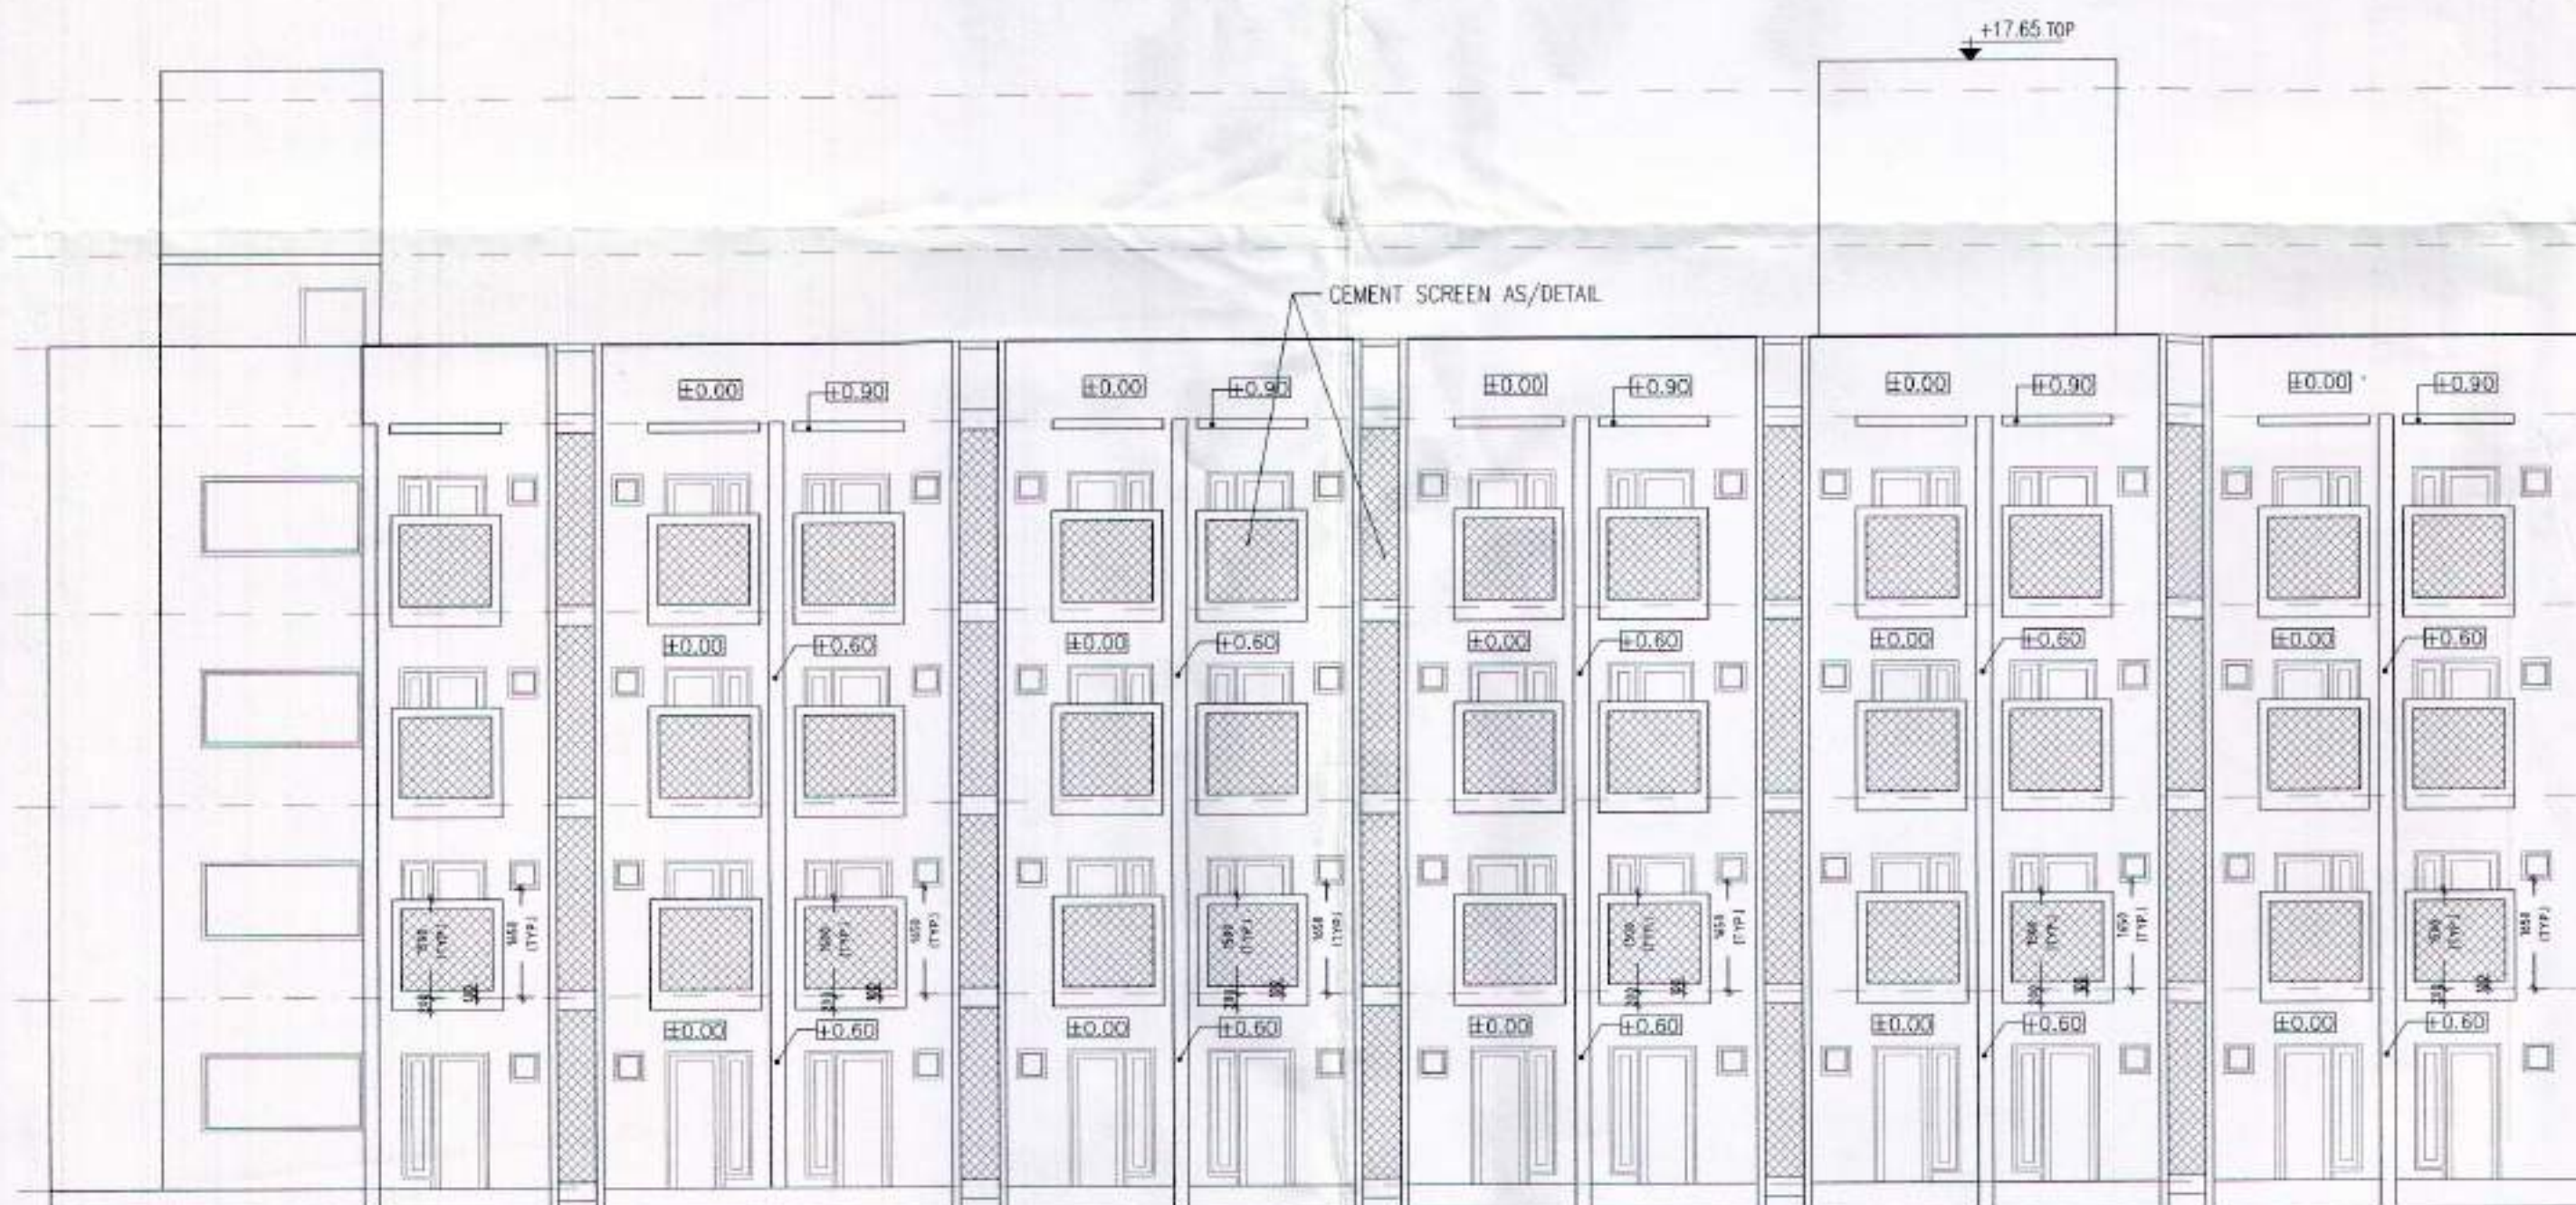
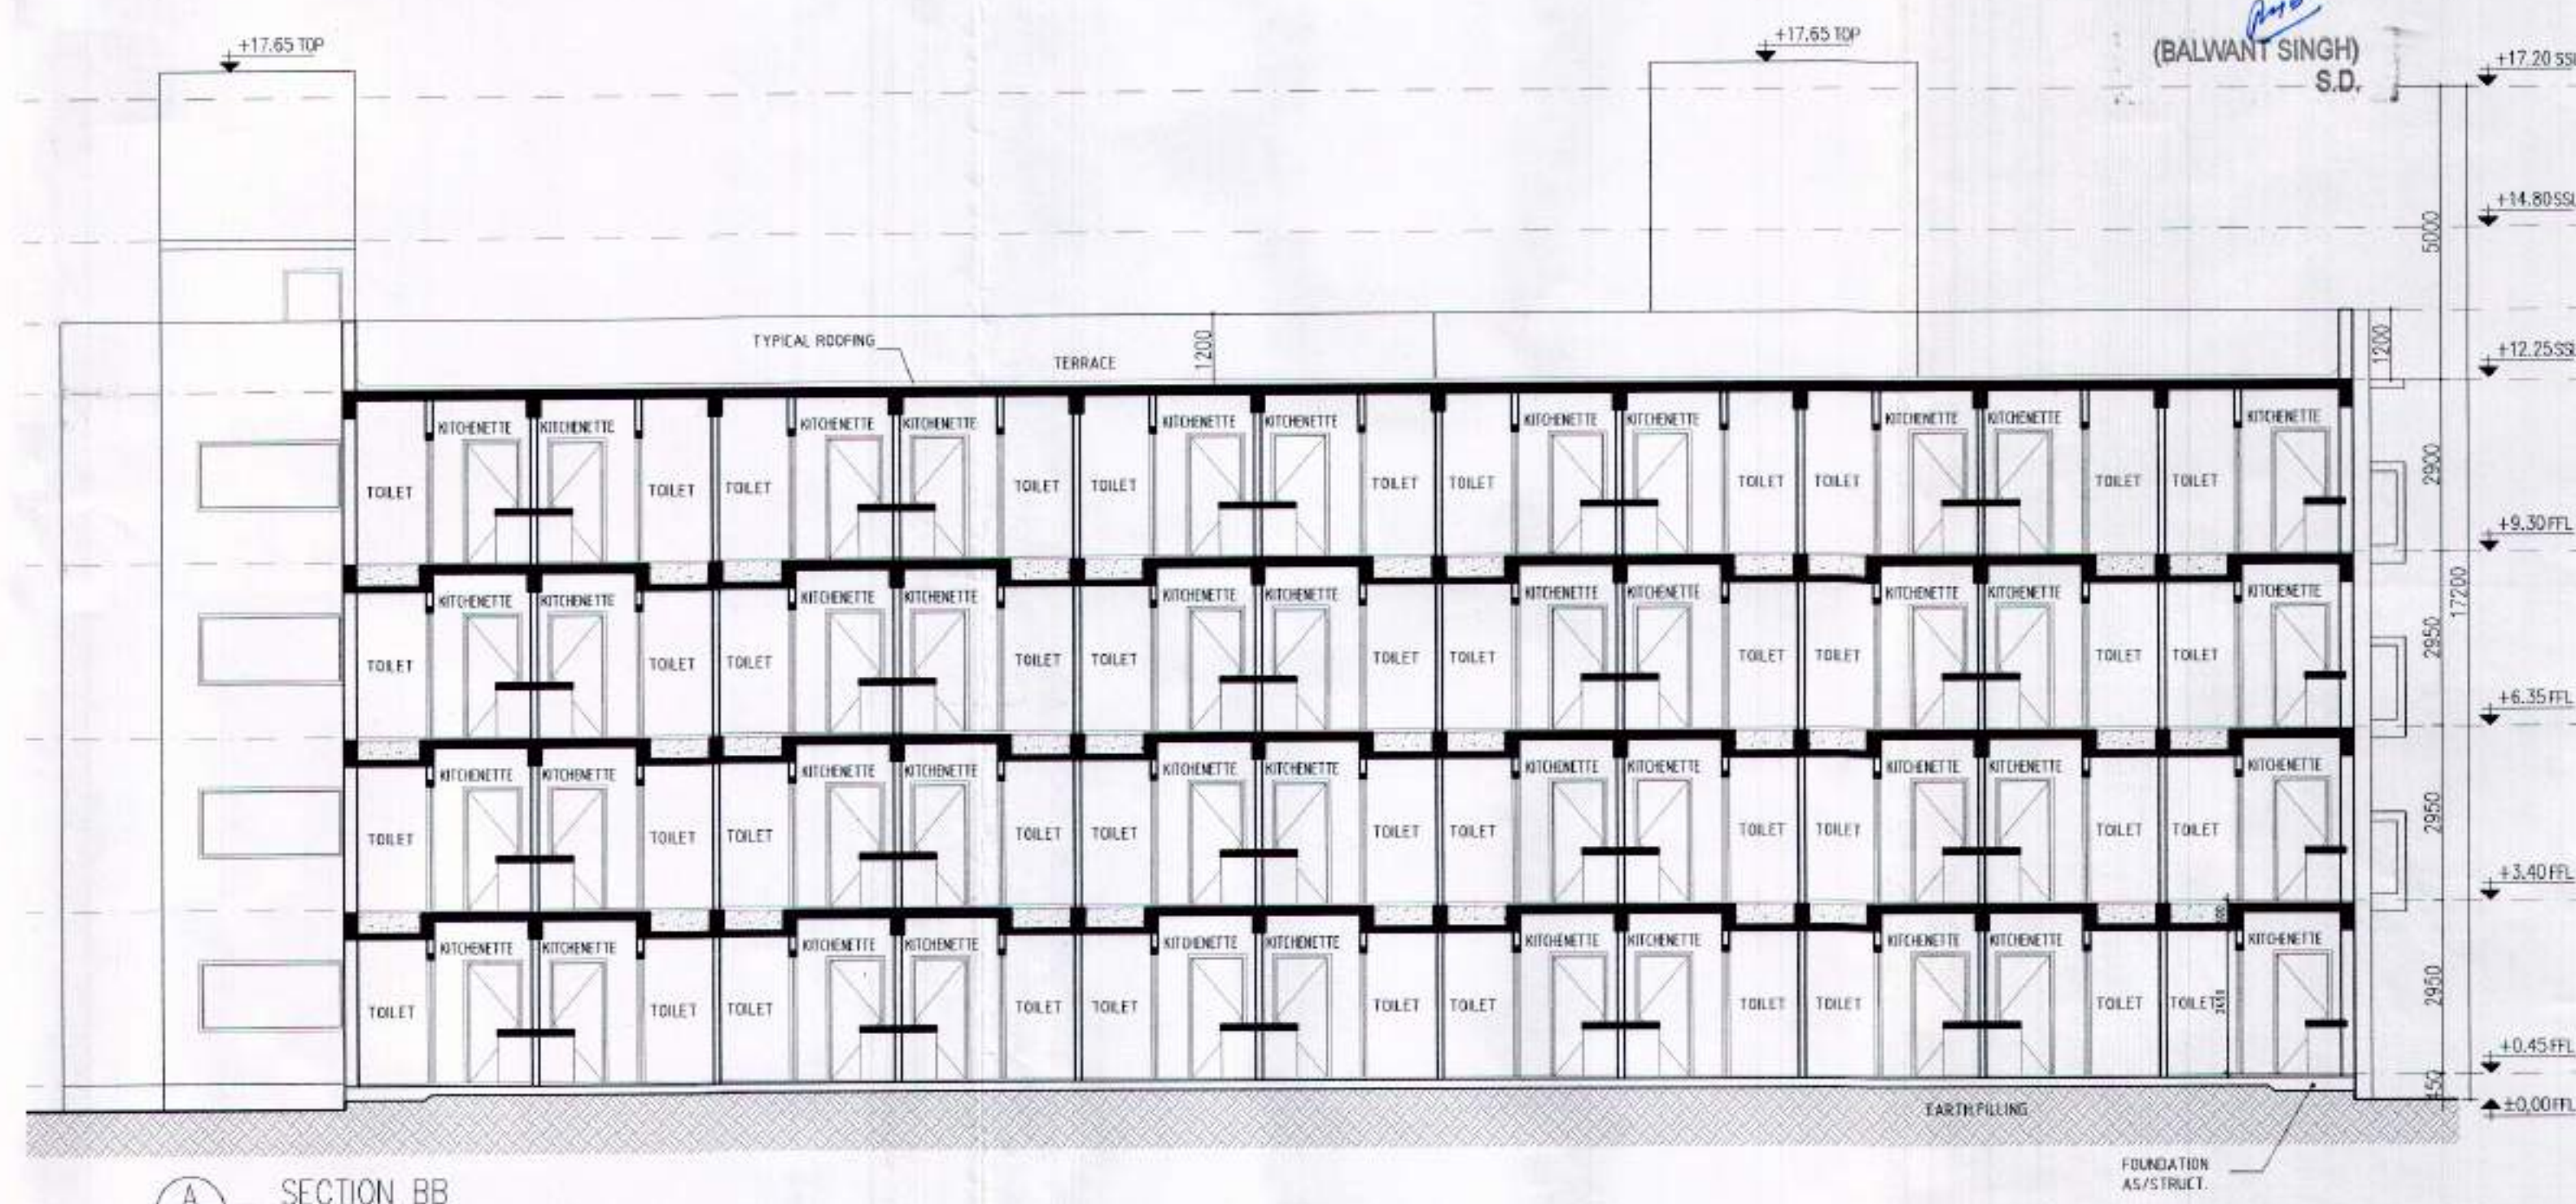


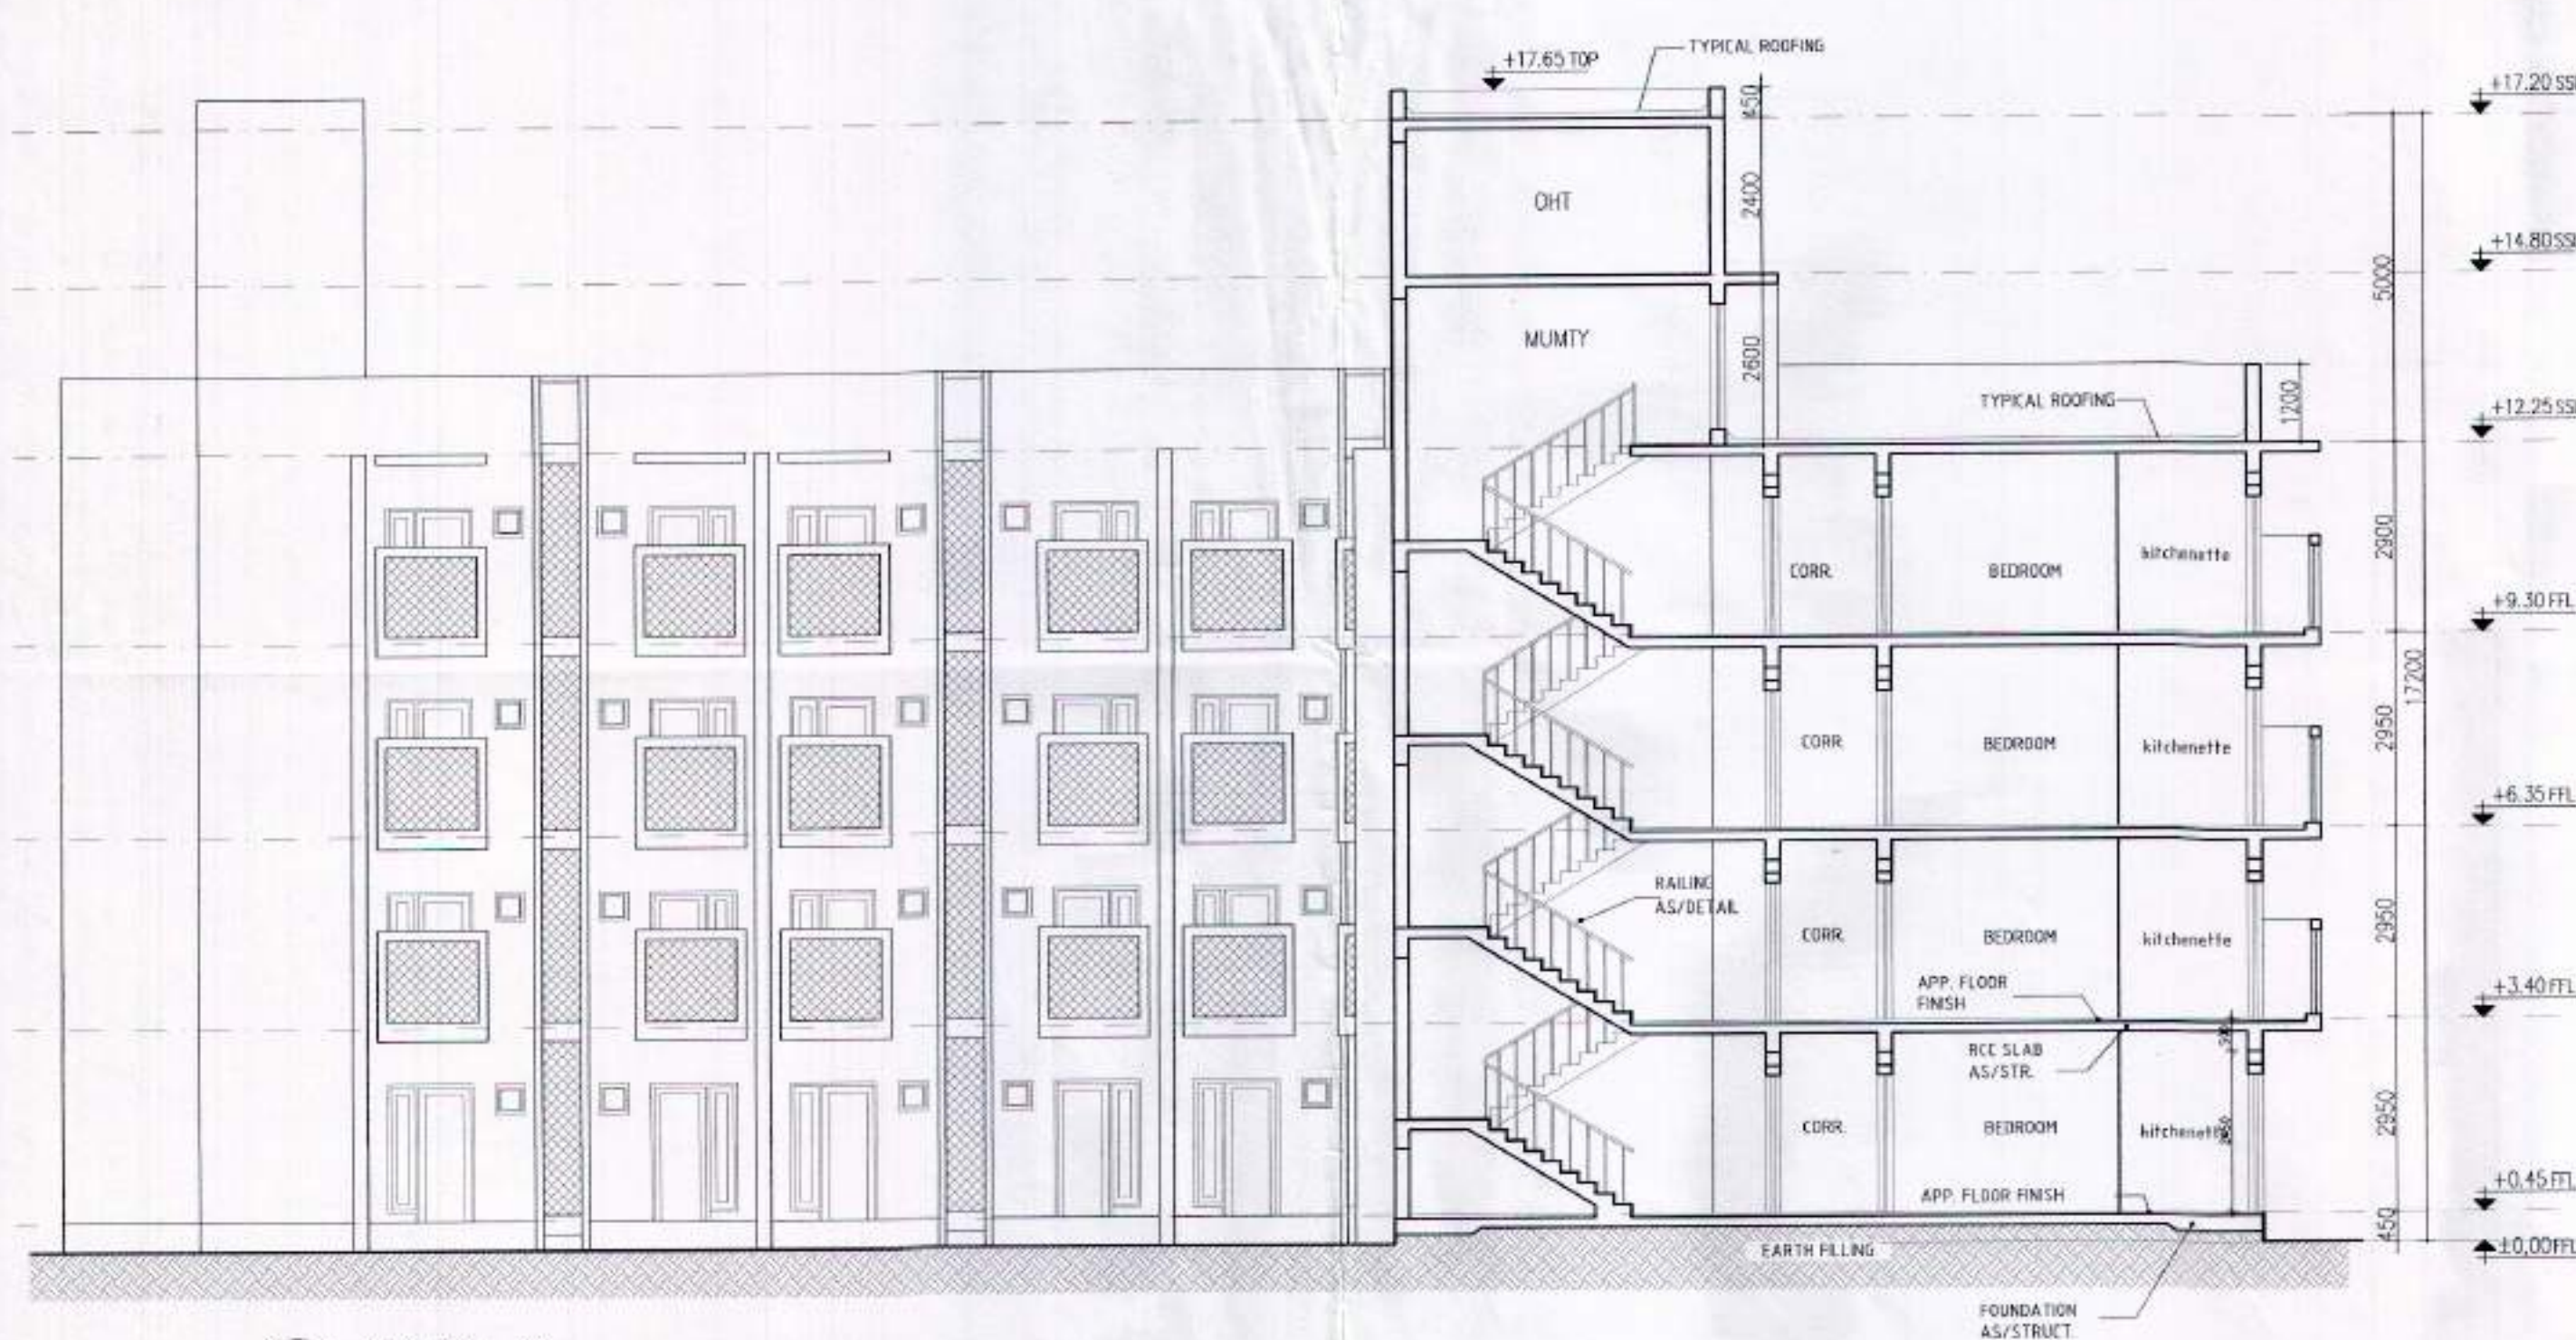

ARCHITECT'S SIGN	OWNER'S SIGN
ARCHITECT RAJESH JAIN CA/92/13678	For Shivnandan Buildtech Pvt. Ltd. Director
Project: REVISED GROUP HOUSING COLONY MEASURING 13.32 ACRE LICENSE NO. 10-OF-2011 DATED 22/07/2011 IN SECTOR 66 GURGAON MANESAR URBAN COMPLEX	
Client: M/S SHIVNANDAN BUILDTECH PVT. LTD	
SCALE: AS SHOWN	
DATE: 19 OCT. 2013	
DRAWN: KJ CHECKED: DA APPROVED: RJ	SUBMISSION DRAWING EWS SECTIONS & ELEVATIONS
DRG. NO.: 44 ARCHITECT:	REV.: RO
Ichinen ARCHITECTS PRIVATE LIMITED A-5 SARVODAYA ENCLAVE, NEW DELHI-110017 TEL: 011-46059800, FAX: 011-46059801, EMAIL: ichinenarchitects@gmail.com	