
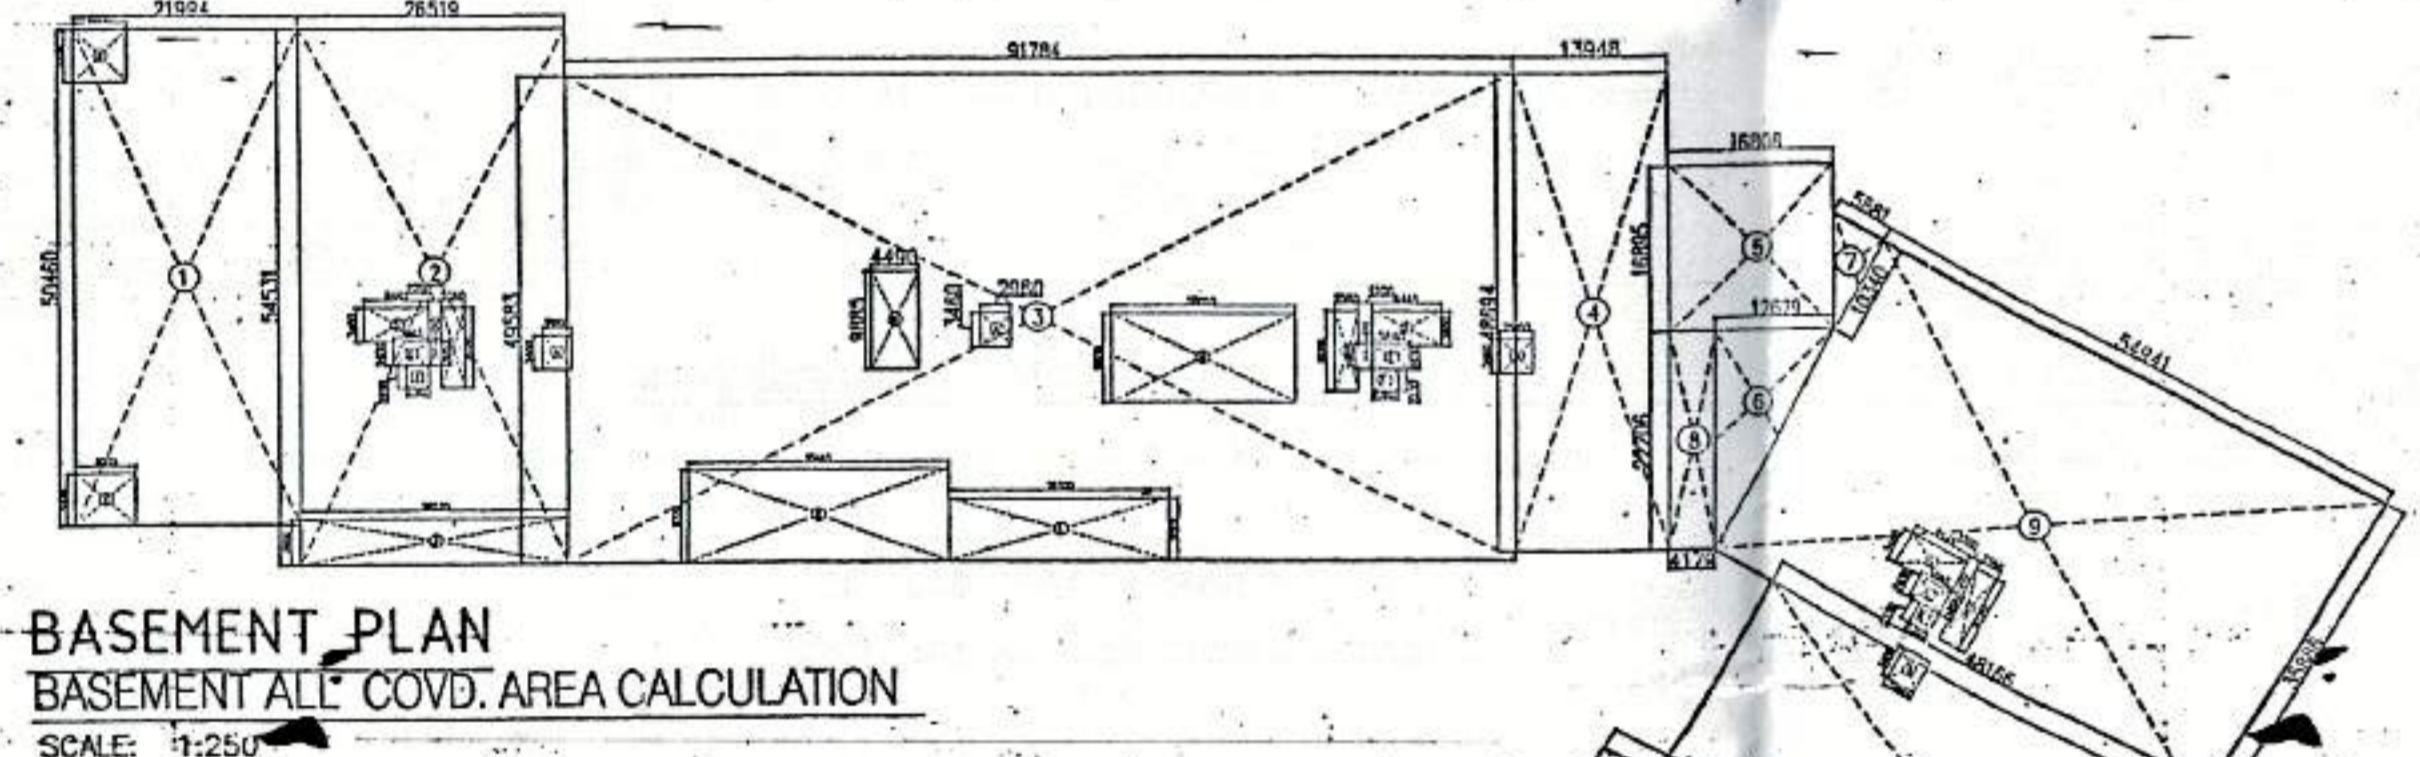


6 AD 8 SD 4/4 ATP
LEGEND :-

- (D) 110 OD uPVC DRAIN PIPE DOWN TO LOWER BASEMENT.
- 150x150mm WIDE PLUMBING CUTOUT ABOVE

SCHEDULE OF DOORS AND WINDOWS

S.NO	ITEM	WIDTH	HEIGHT	CILL	LINTEL	REMARKS
1	D1	1600	2100	-	2100	-
2	D2	1050	2100	-	2100	-

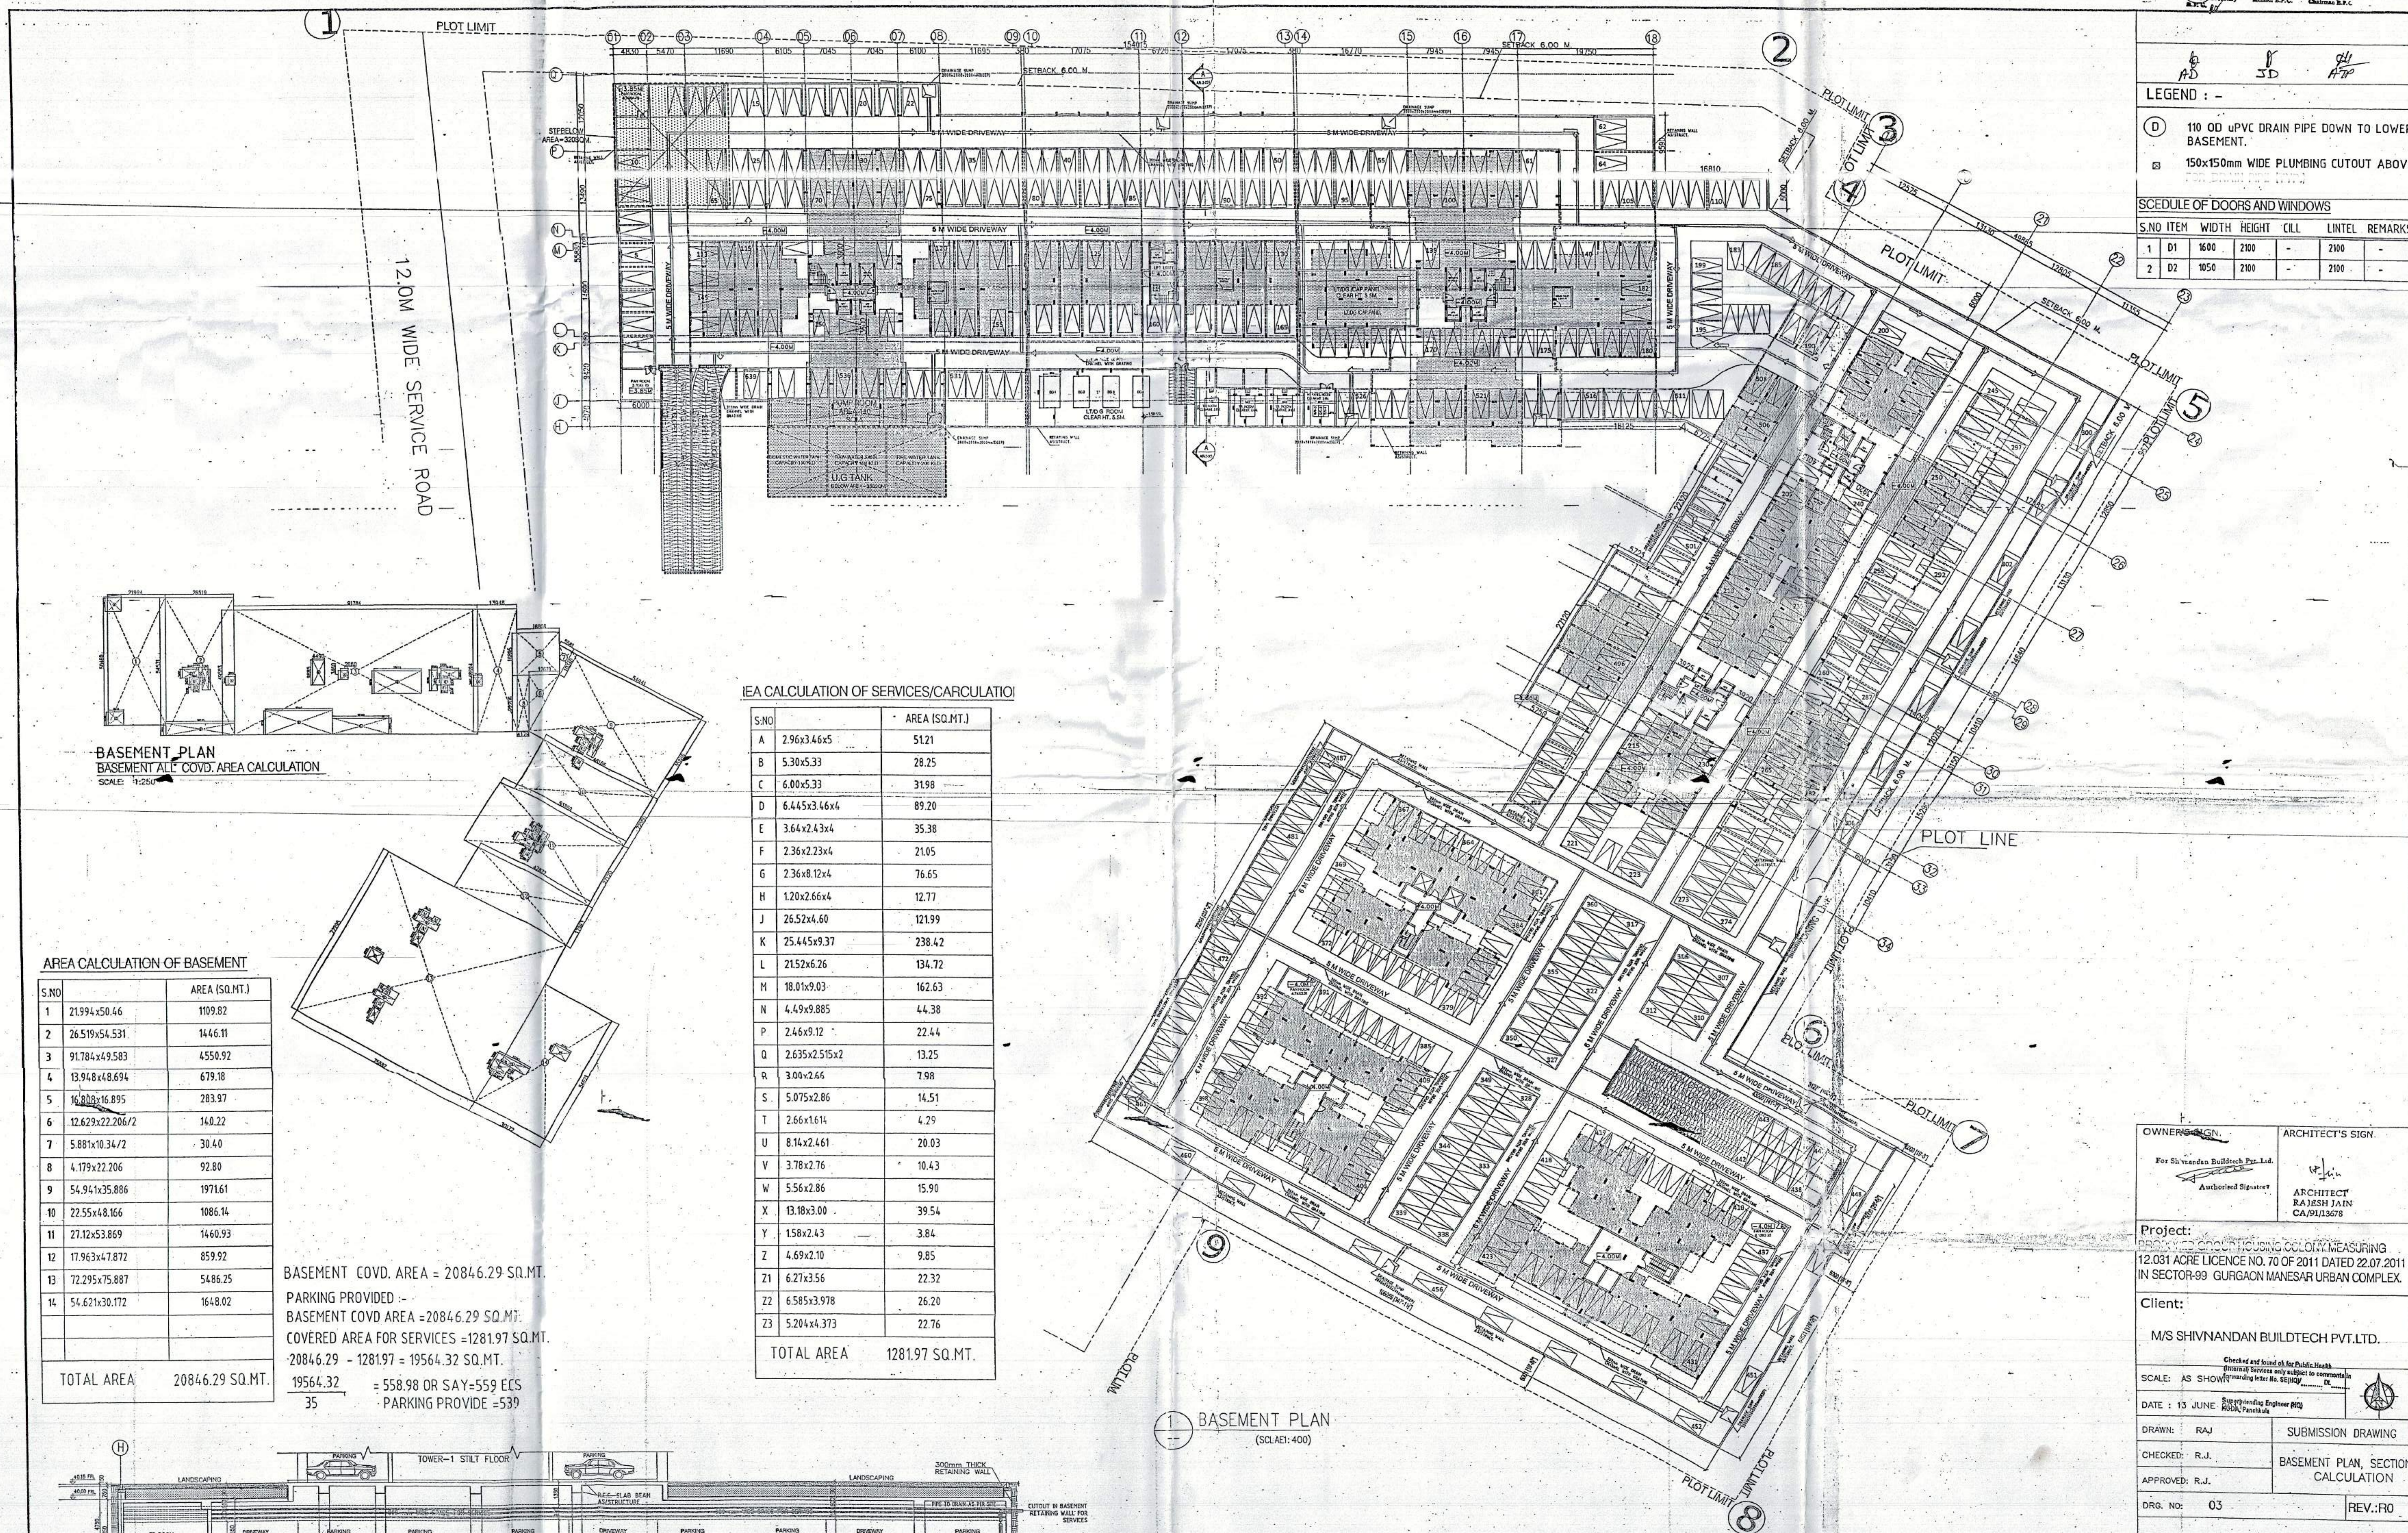

AREA CALCULATION OF SERVICES/CIRCULATION


S.NO	AREA (SQ.MT.)
A	2.96x3.46x5 = 51.21
B	5.30x5.33 = 28.25
C	6.00x5.33 = 31.98
D	6.44x3.46x4 = 89.20
E	3.64x2.43x4 = 35.38
F	2.36x2.23x4 = 21.05
G	2.36x8.12x4 = 76.65
H	1.20x2.66x4 = 12.77
J	26.52x4.60 = 121.99
K	25.44x9.37 = 238.42
L	21.52x6.26 = 134.72
M	18.01x9.03 = 162.63
N	4.49x9.885 = 44.38
P	2.46x9.12 = 22.44
Q	2.635x2.515x2 = 13.25
R	3.00x2.46 = 7.98
S	5.075x2.86 = 14.51
T	2.66x1.614 = 4.29
U	8.14x2.461 = 20.03
V	3.78x2.76 = 10.43
W	5.56x2.86 = 15.90
X	13.18x3.00 = 39.54
Y	1.58x2.43 = 3.84
Z	4.69x2.10 = 9.85
Z1	6.27x3.56 = 22.32
Z2	6.585x3.978 = 26.20
Z3	5.204x4.373 = 22.76
TOTAL AREA	1281.97 SQ.MT.

AREA CALCULATION OF BASEMENT

S.NO	AREA (SQ.MT.)
1	21.994x50.46 = 1109.82
2	26.519x54.531 = 1446.11
3	91.784x49.583 = 4550.92
4	13.948x48.694 = 679.18
5	16.808x16.895 = 283.97
6	12.629x22.206/2 = 140.22
7	5.881x10.34/2 = 30.40
8	4.179x22.206 = 92.80
9	54.941x35.886 = 1971.61
10	72.55x48.166 = 1086.14
11	27.12x53.869 = 1460.93
12	17.963x47.872 = 859.92
13	72.295x75.887 = 5486.25
14	54.621x30.172 = 1648.02
TOTAL AREA	20846.29 SQ.MT.

BASEMENT COVD. AREA = 20846.29 SQ.MT.
 PARKING PROVIDED :-
 BASEMENT COVD AREA = 20846.29 SQ.MT.
 COVERED AREA FOR SERVICES = 1281.97 SQ.MT.
 20846.29 - 1281.97 = 19564.32 SQ.MT.
 19564.32 / 35 = 558.98 OR SAY = 559 ECTS
 PARKING PROVIDE = 539

1 BASEMENT PLAN (SCALE: 400)

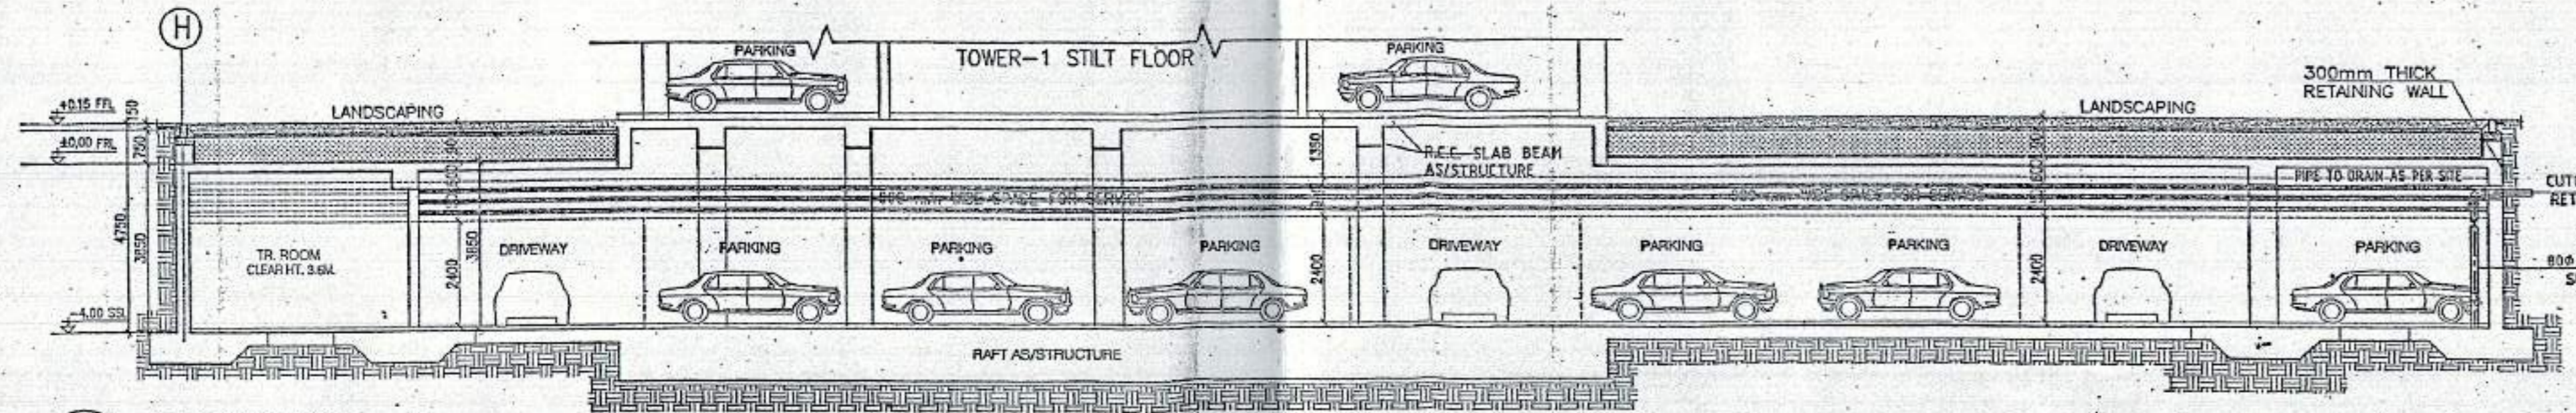

1 SECTION - A (SCALE: 150)

OWNER'S SIGN
 For Shivnandan Buildtech Pvt. Ltd.
 Authorized Signature

ARCHITECT'S SIGN
 ARCHITECT
 RAJESH JAIN
 CA/91/13678

Project:
 PROJECT FOR GROUP HOUSING COLONY MEASURING 12.031 ACRE LICENCE NO. 70 OF 2011 DATED 22.07.2011 IN SECTOR-99 GURGAON MANESAR URBAN COMPLEX.

Client:
 M/S SHIVNANDAN BUILDTECH PVT.LTD.

SCALE: AS SHOWN
 DATE: 13 JUNE 2011
 DRAWN: RAJ
 CHECKED: R.J.
 APPROVED: R.J.
 DRG. NO: 03

SUBMISSION DRAWING
 BASEMENT PLAN, SECTION CALCULATION
 REV.: R0

Ichinen
 ARCHITECTS PRIVATE LIMITED
 A-5 SARVODAYA ENCLAVE, NEW DELHI-110017
 TELEFAX 491 11-4805500, EMAIL: ichinenarchitects@yahoo.com

NOTE:
 THIS DRAWING IS PROPERTY OF ICHINEN ARCHITECTS (P) LTD. AND NOT BE COPIED OR USED FOR ANY OTHER PURPOSE WITHOUT WHICH IT IS ISSUED WITHOUT PERMISSION OF ITS PRINCIPLES