
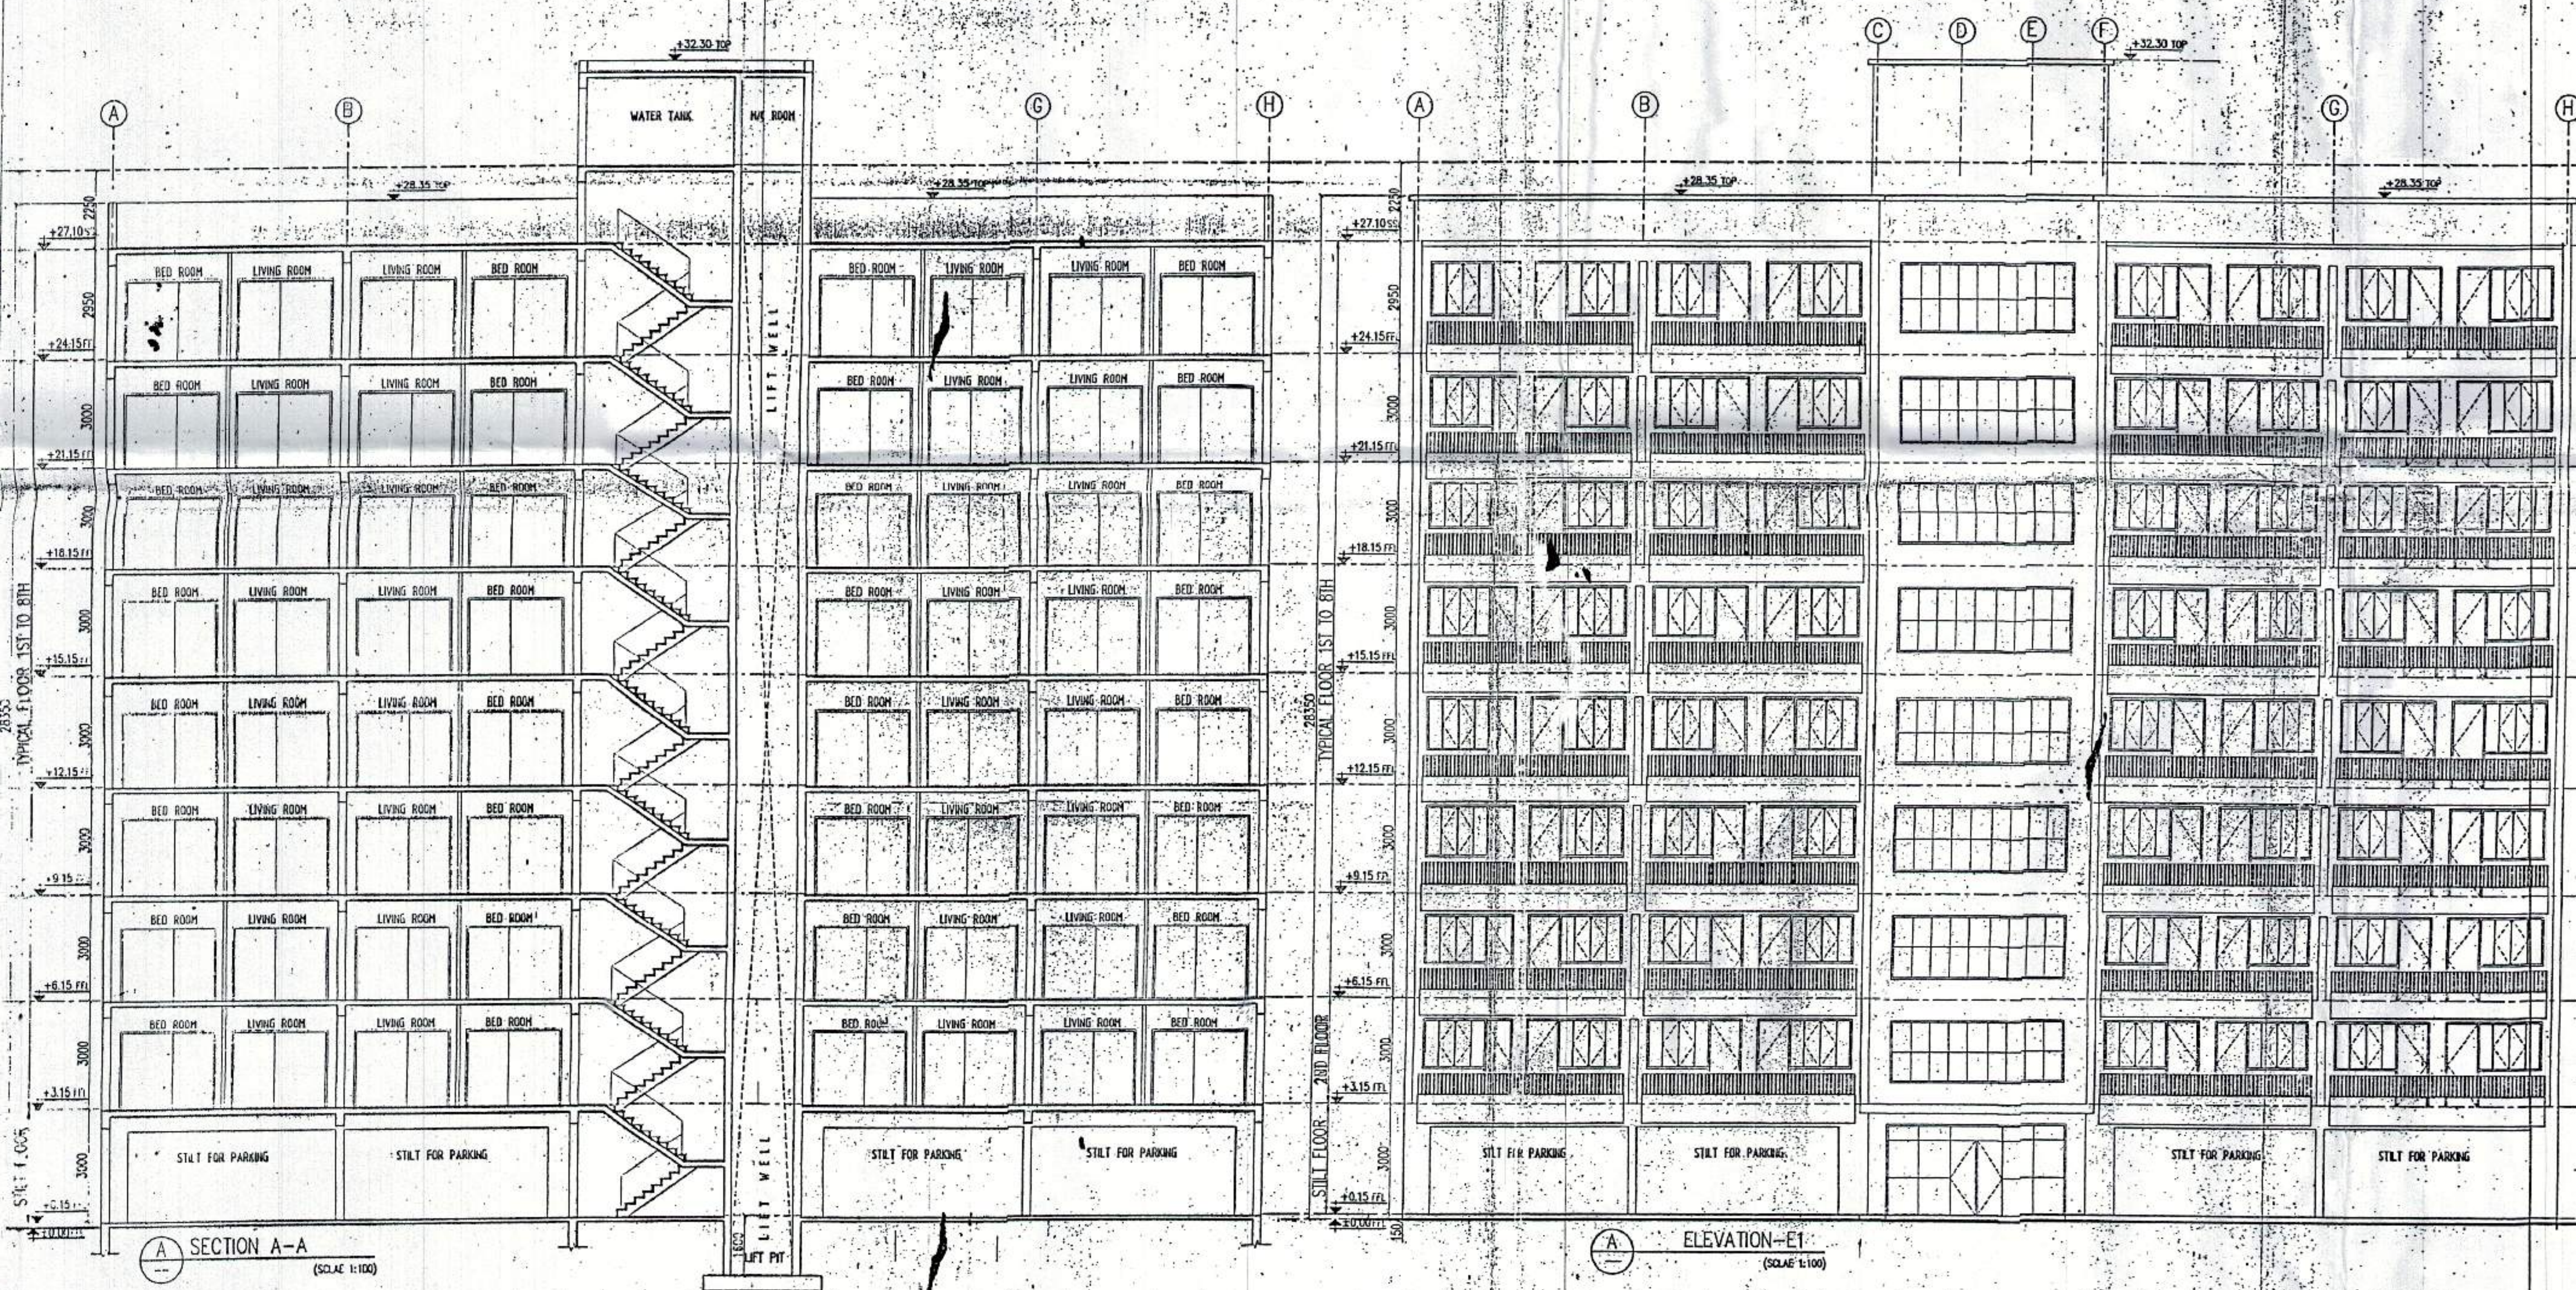


 Member B.P.C. Member B.P.C. Chairman B.P.C.
 AD JD HTP

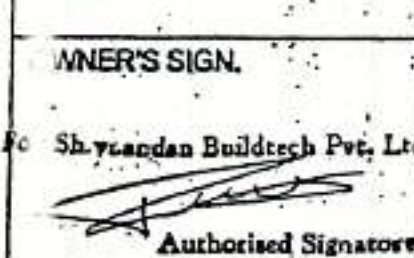

SECTION A-A
(SCALE 1:100)

ELEVATION-E1
(SCALE 1:100)

OWNER'S SIGN: 
 ARCHITECT'S SIGN: 
 Sh. Yashwanth Buildtech Pvt. Ltd.
 Authorized Signature ARCHITECT RAJESH JAIN
 CA/91/13673

object:
 PROPOSED GROUP HOUSING COLONY
 MEASURING 12.031 ACRE LICENCE NO. 70 OF 2011
 DATED 22.07.2011 IN SECTOR -99, GURGAON
 MANESAR URBAN COMPLEX.

client:
 M/S SHIVNANDAN BUILDTECH PVT. LTD

S. LE: AS SHOWN	
D. E: 13 JUNE 2011	
D. WN: RK	SUBMISSION DRAWING
C. CKED: RJ	SERVICE PERSONALS
A. ROVED: RJ	ELEVATION & SECTION
D. NO: 44	REV.:R0

ARCHITECT:
Ichinen
 ARCHITECTS PRIVATE LIMITED
 A-6 SARVODAYA ENCLAVE, NEW DELHI-110017
 TELEFAX +91 11 46055000, EMAIL ichinenarchitects@rediffmail.com

THIS DRAWING IS PROPERTY OF "ICHINEN ARCHITECTS (P) LTD." AND MAY NOT BE COPIED OR USED FOR ANY OTHER PURPOSE WITHOUT WHICH IT IS ISSUED WITHOUT PERMISSION OF ITS PRINCIPLES.