


R.T.P. (10)
 Secretary
 R.T.P. (10)
 Member R.P.C.
 Member R.P.C.
 Chairman R.P.C.

AD
 SD
 ATP

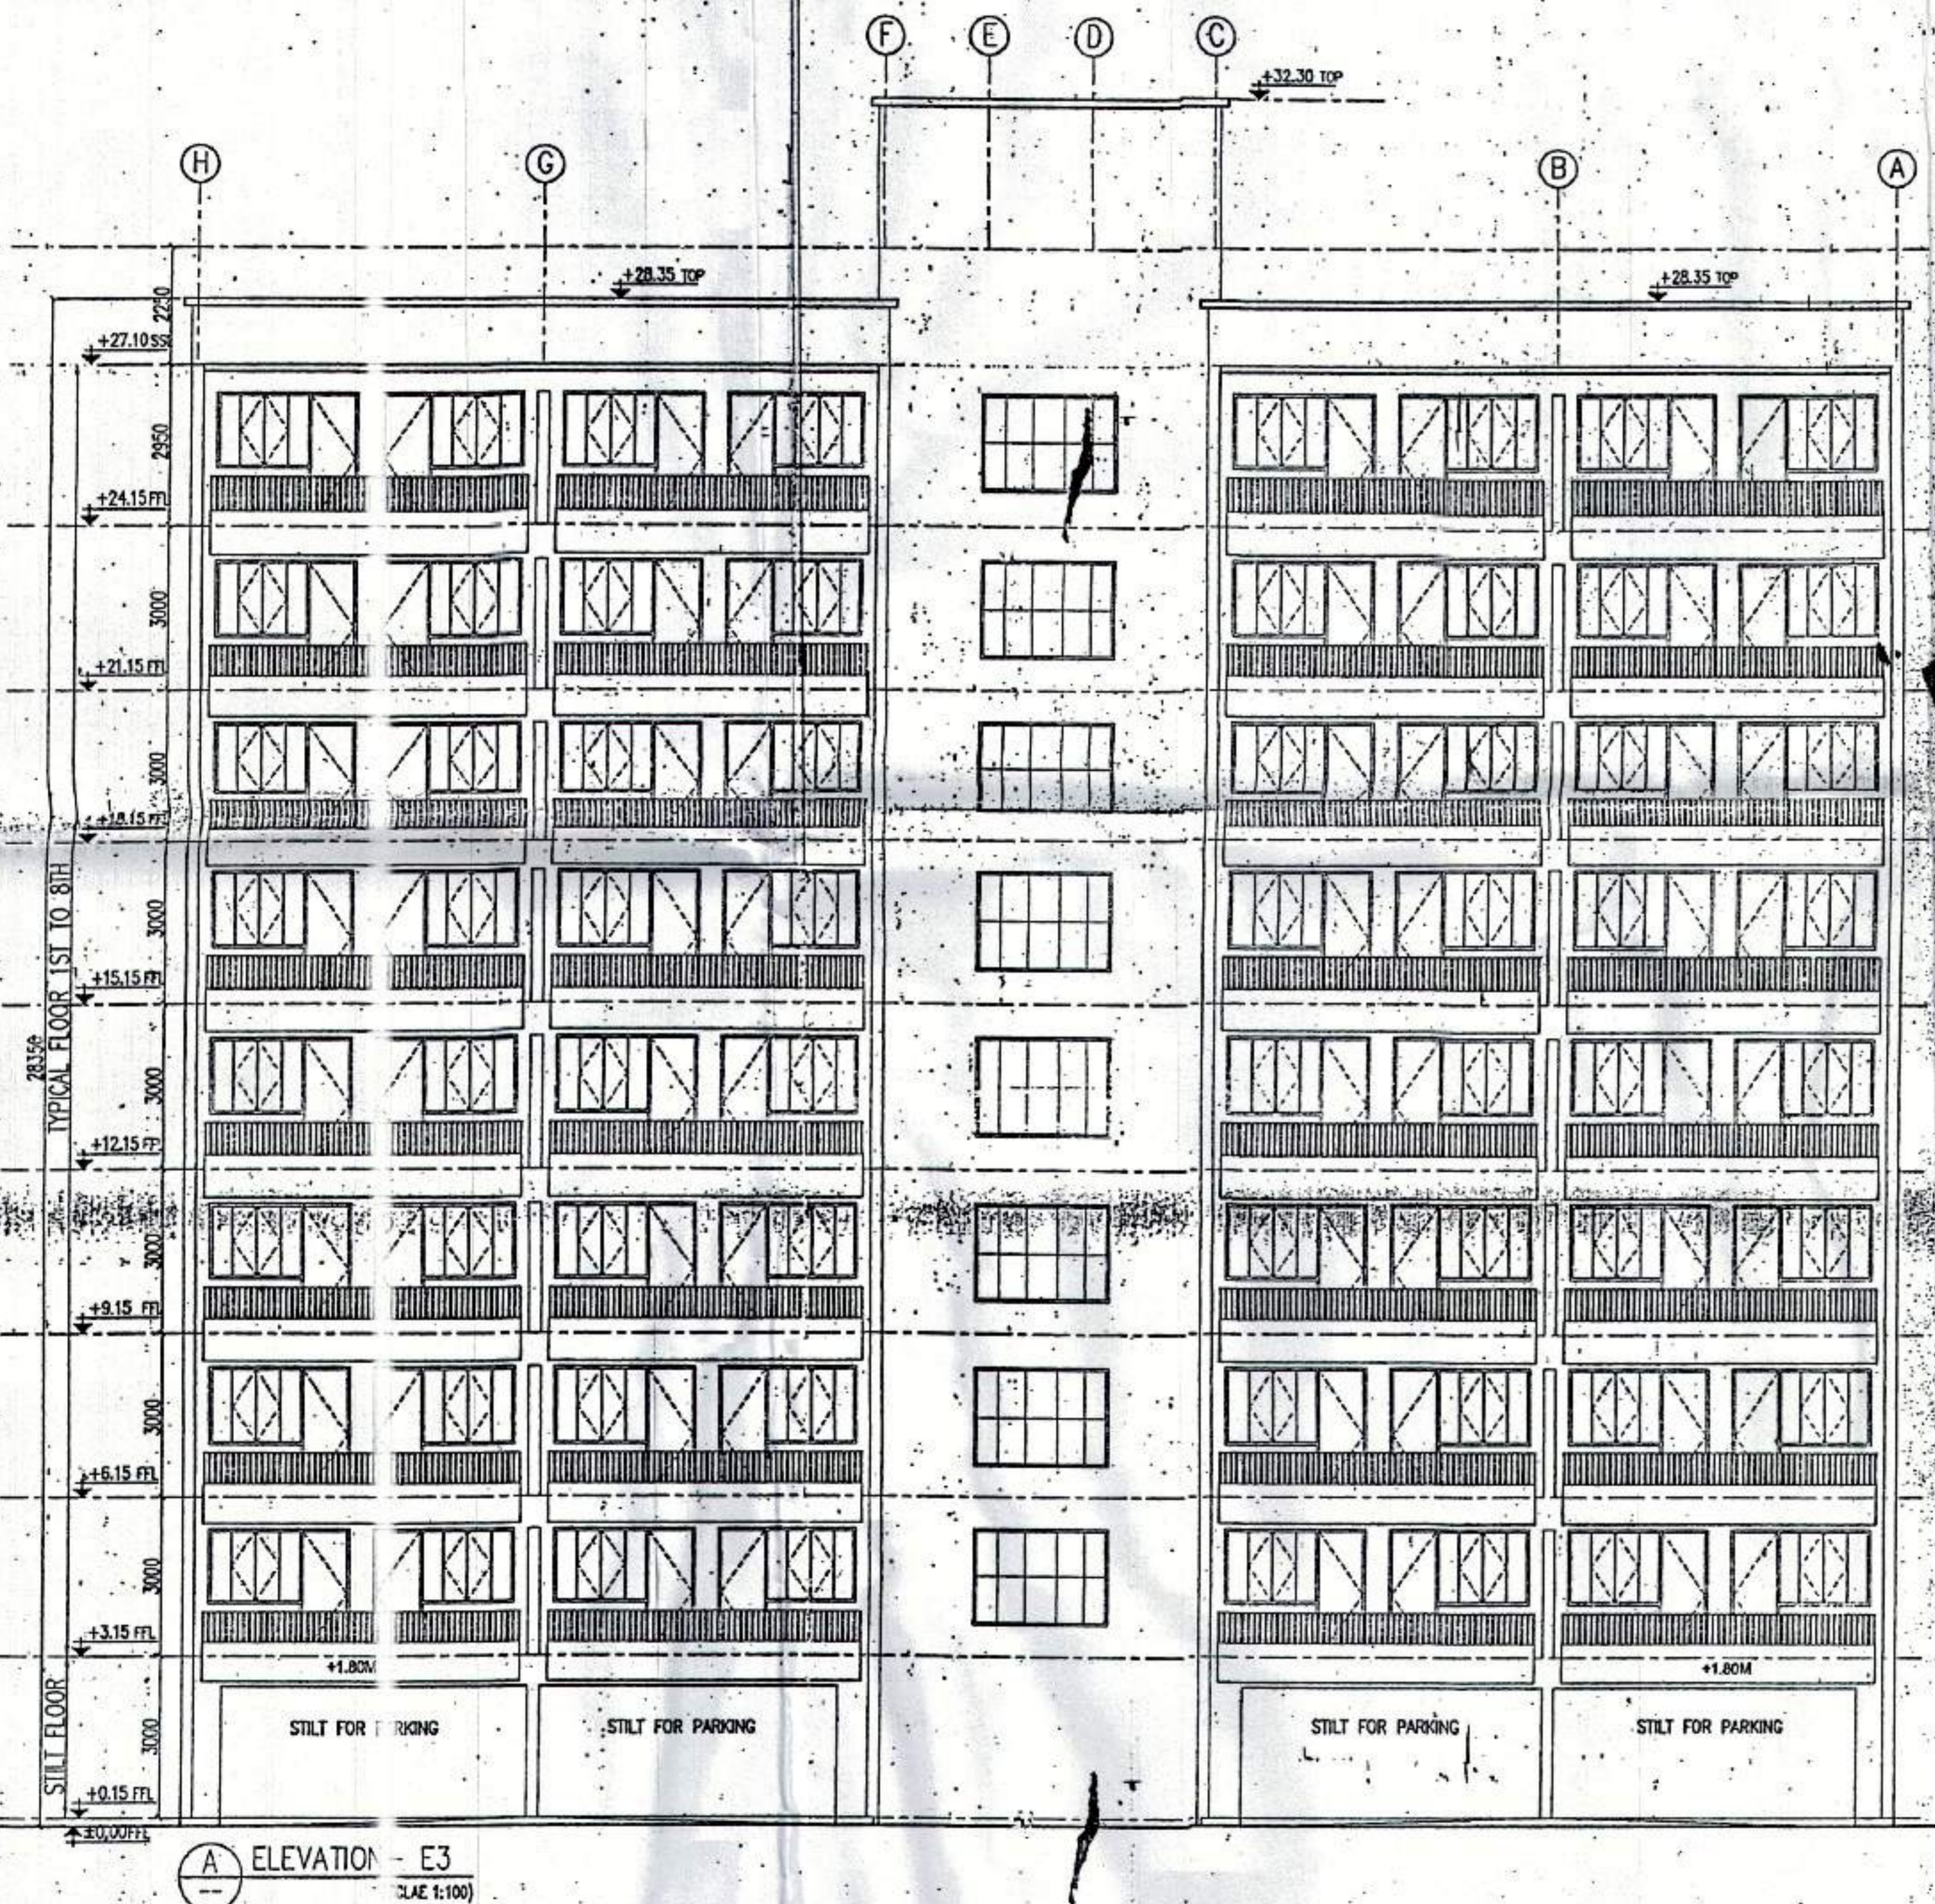

OWNER'S SIGN. For Shrivandana Buildtech Pvt. Ltd.	ARCHITECT'S SIGN. ARCHITECT RAJESH JAIN CA/91/13678
Project: PROPOSED GROUP HOUSING COLONY MEASURING 12.031 ACRE LICENCE NO. 70 OF 2011 DATED 22.07.2011 IN SECTOR -99, GURGAON- MANESAR URBAN COMPLEX	
Client: M/S SHIVNANDAN BUILDTECH PVT. LTD	
SCALE: AS SHOWN	
DATE: 13 JUNE 2011	
DRAWN: RK	SUBMISSION DRAWING
CHECKED: RJ	SERVICE PERSONALS ELEVATION'S
APPROVED: RJ	
DRG. NO: 45	REV.:RO
ARCHITECT: Ichinen ARCHITECTS PRIVATE LIMITED A-5 SARVODAYA ENCLAVE, NEW DELHI-110017 TELEFAX +91 11 46095000, EMAIL, ichinenarchitects@rediffmail.com	
NOTE: THIS DRAWING IS PROPERTY OF ICHINEN ARCHITECTS (P) LTD. AND NOT BE COPIED OR USED FOR ANY OTHER PURPOSE WITHOUT WHICH IT IS ISSUED WITHOUT PERMISSION OF ITS PROPRIETOR.	