



AD JD R.M.
 ATP

ARCHITECTURAL FEATURE (PERGOLA)

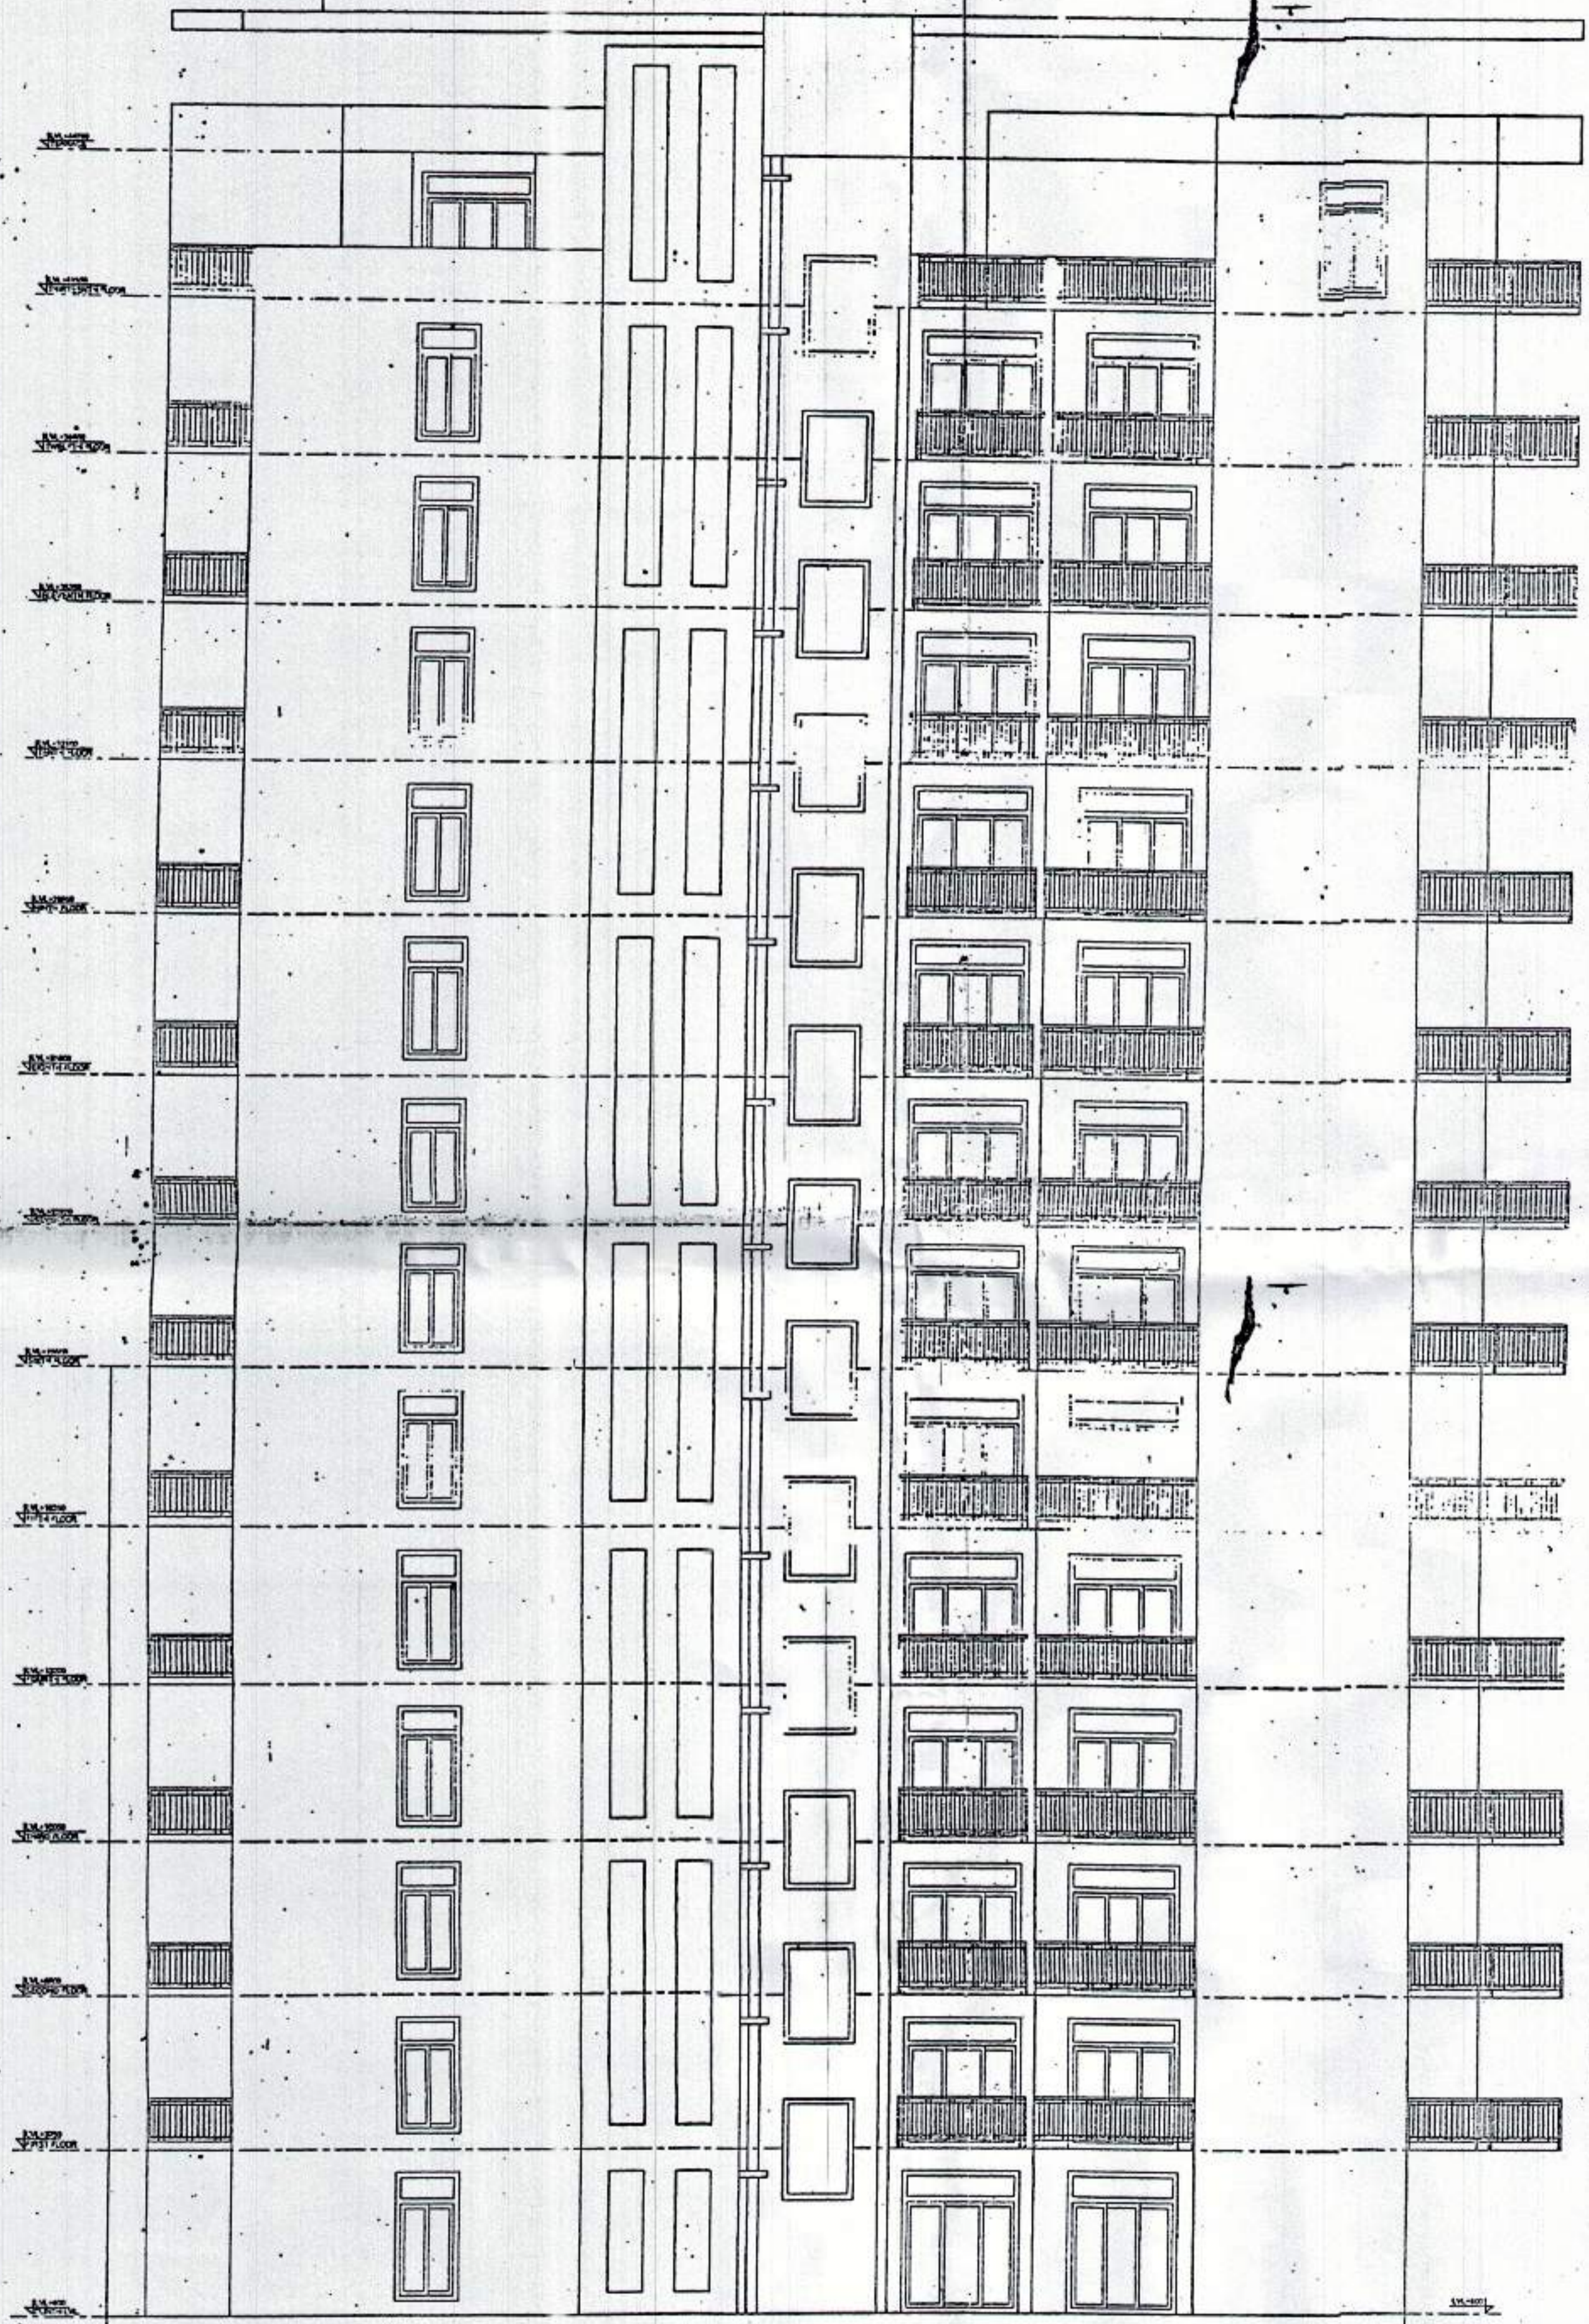

ELEVATION AT B

ARCHITECTURAL FEATURE (PERGOLA)

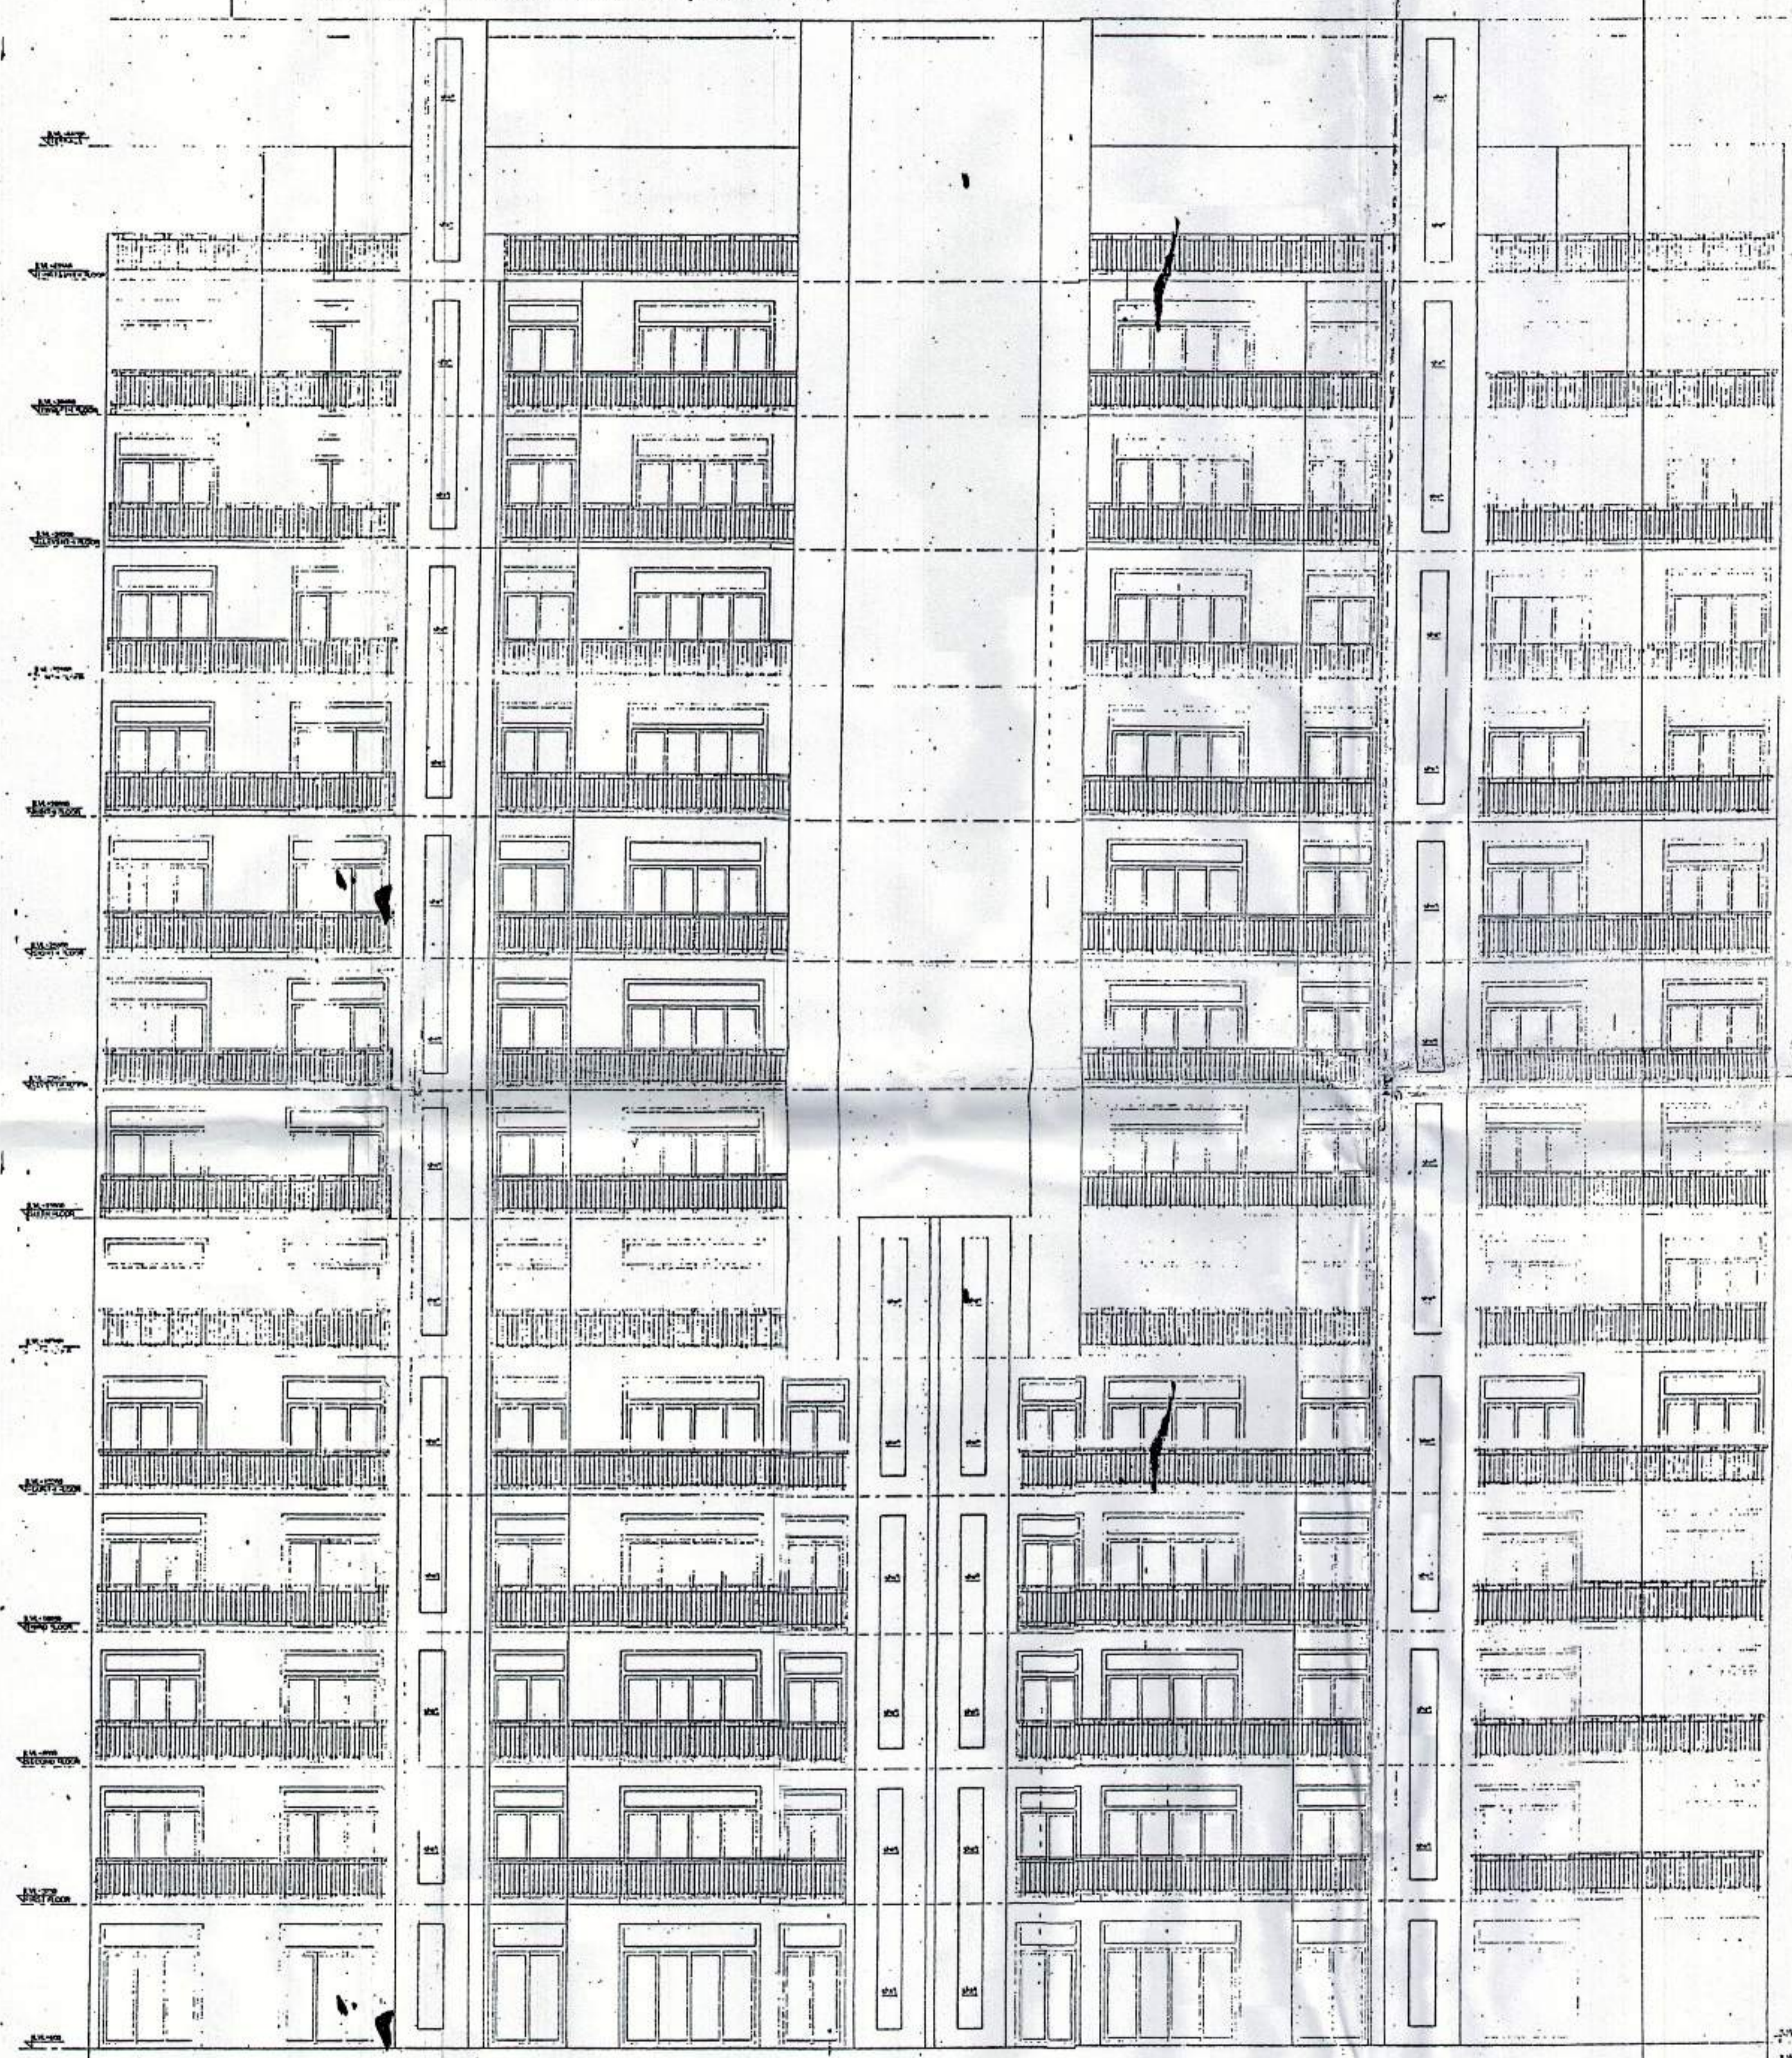

ELEVATION AT A

OWNERS SIGN: For Shri. *[Signature]* **Arundhan Buildtech Pvt. Ltd.**
 ARCHITECT'S SIGN: *[Signature]* **ARCHITECT RAJESH JAIN CA/15/13473**
 Authorized Signatory

Project: PROPOSED GROUP HOUSING CO-OP NY
 MEASURING 12.011 ACRE LICENCE NO. 70 OF 2011
 DATED 22.07.2011 IN SECTOR-09 GURGAON
 MANESAR URBAN COMPLEX

Client: **M/S SHIVMANDAN BUILDTECH PVT. LTD**

SCALE: 1/100
 DATE: 15.7.2011
 DRAWN: RJA
 CHECKED: RJA
 APPROVED: RJA
 DRG. NO: 57
 ARCHITECT:

SUBMISSION DRAWING

CLEAVATIONS

Ichinen

ARCHITECTS PRIVATE LIMITED

A-5 SARVODAYA ENCLAVE NEW DELHI-110017
 TEL: 2645 4811 FAX: 2645 4812

THE DRAWING IS PROPERTY OF ICHINEN ARCHITECTS PRIVATE LIMITED. NO PART OF IT SHOULD BE REPRODUCED OR TRANSMITTED IN ANY FORM OR BY ANY MEANS, ELECTRONIC OR MECHANICAL, INCLUDING PHOTOCOPYING, RECORDING, OR BY ANY INFORMATION STORAGE AND RETRIEVAL SYSTEM.