


A ELEVATION - 2
(SCALE 1:100)

A ELEVATION - 1
(SCALE 1:100)

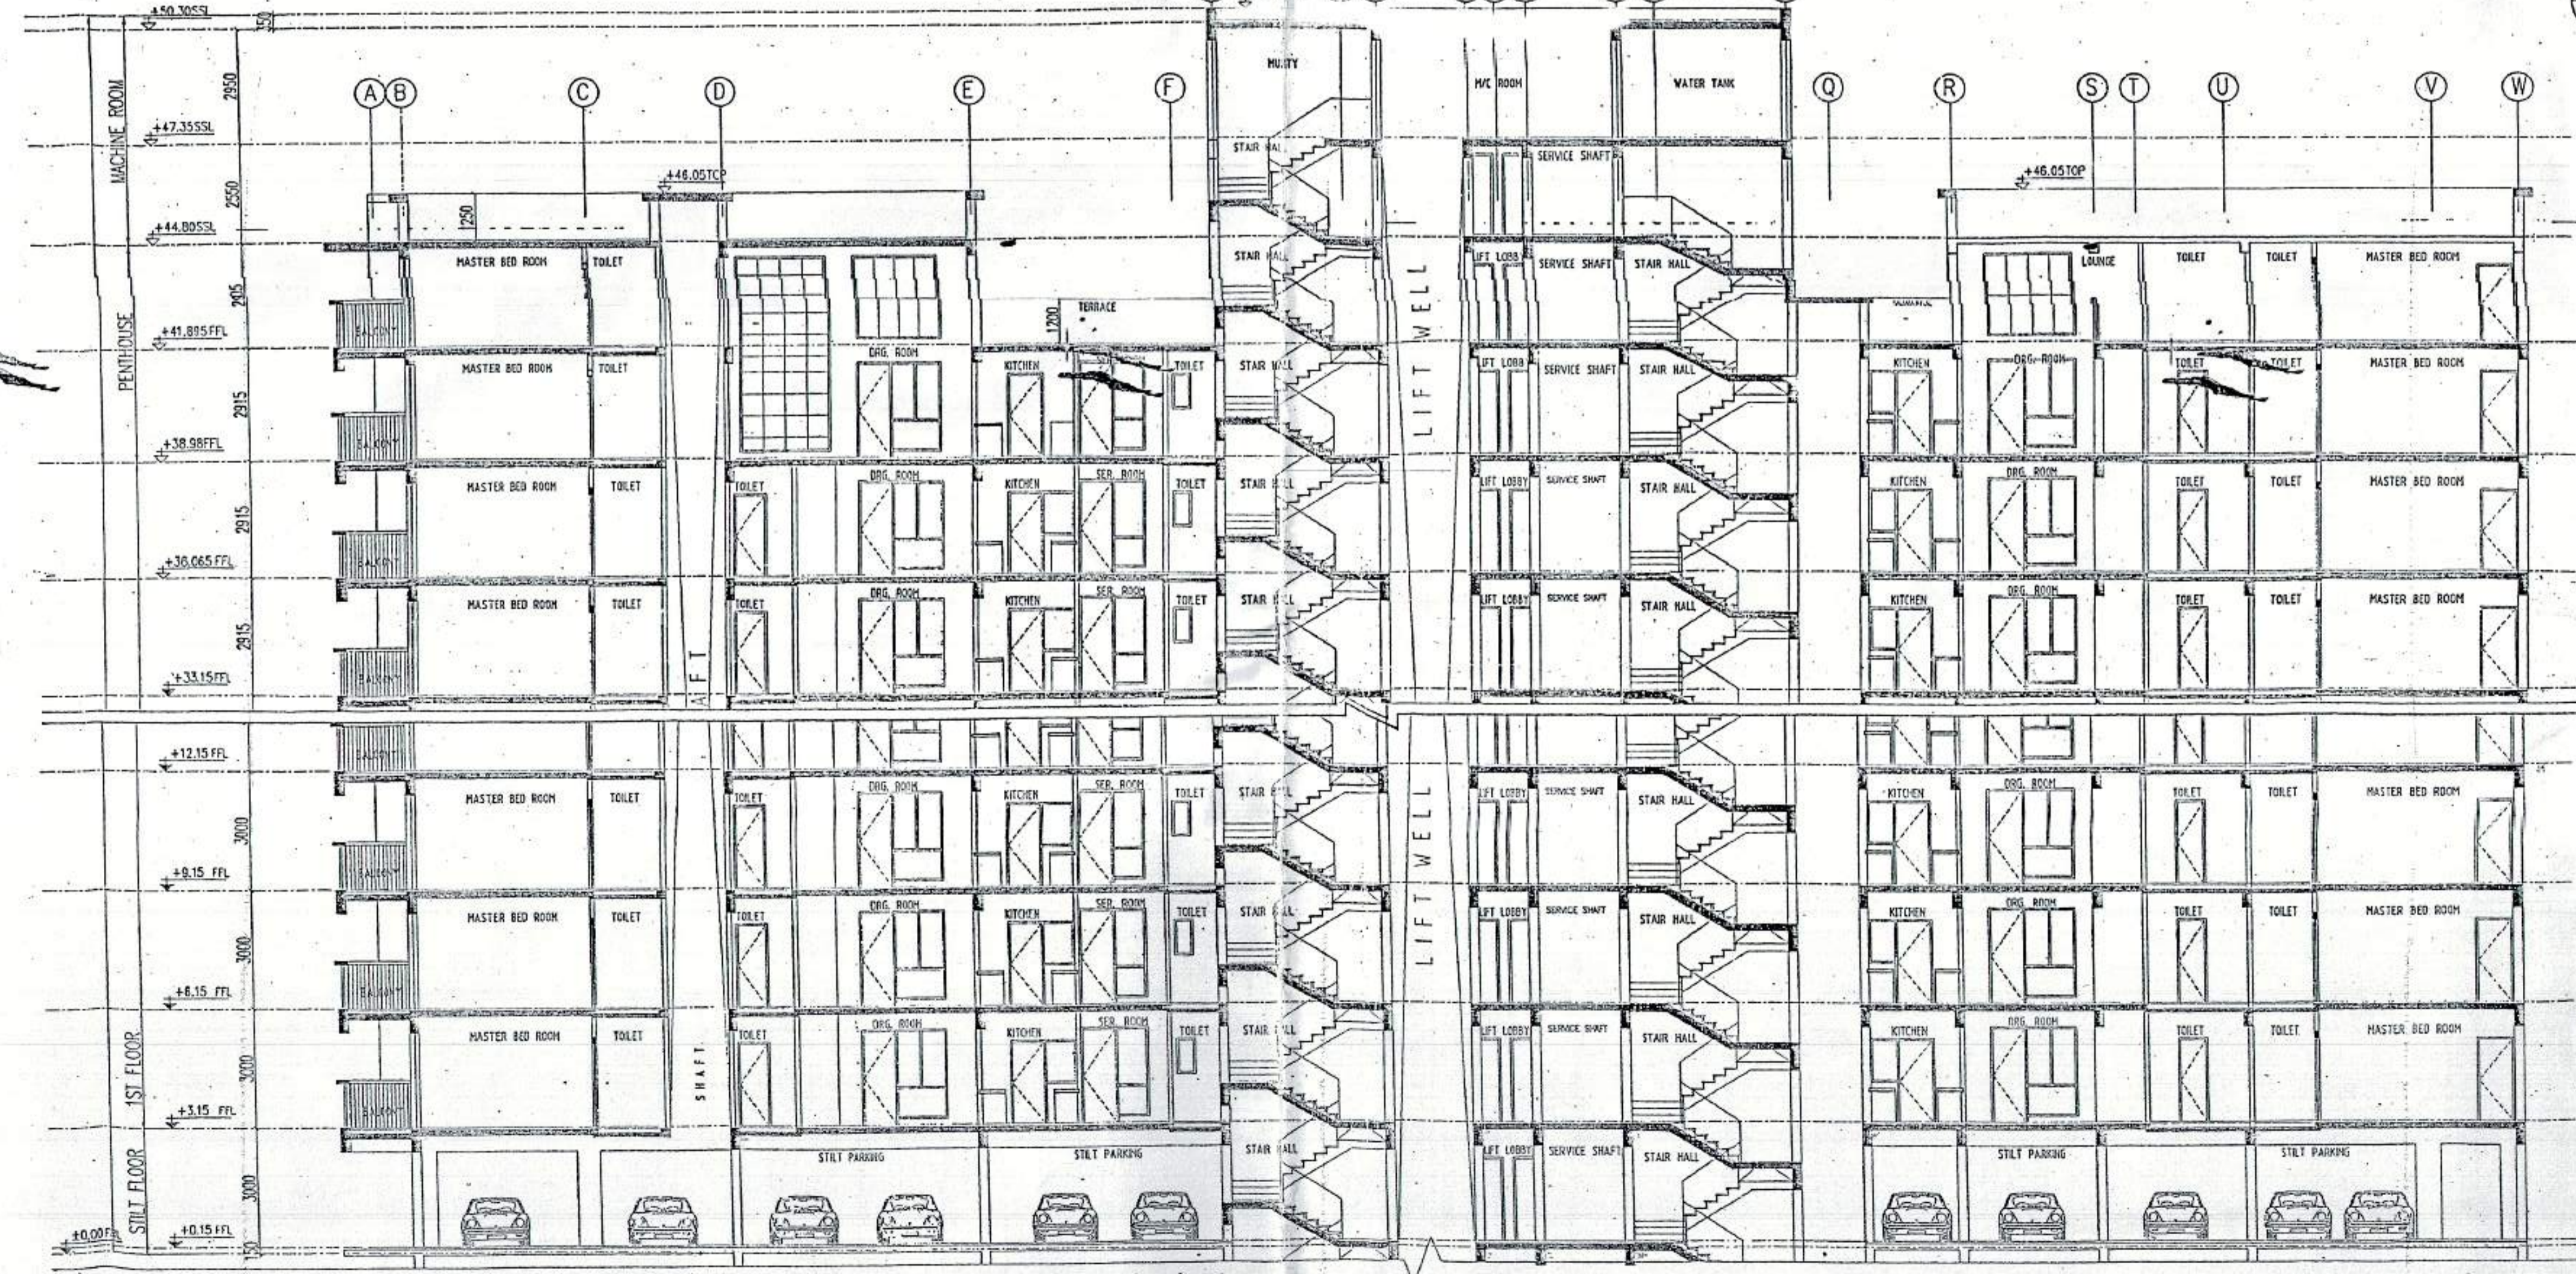

A SECTION - S1
(SCALE 1:100)

TOWER-03

<p>OWNER'S SIGN. For Shivnandan Buildtech Pvt. Ltd. A Authorized Signatory</p>	<p>ARCHITECT'S SIGN. ARCHITECT RAJESH JAIN CA/9113678</p>
<p>Project: PROPOSED GROUP HOUSING COLONY MEASURING 12.031 ACRE LICENCE NO. 70 OF 2011 DATED 22.07.2011 IN SECTOR -99, GURGAON MANESAR URBAN COMPLEX.</p>	
<p>Clerk: M/S SHIVNANDAN BUILDTech PVT. LTD</p>	
<p>SCALE: AS SHOWN</p>	
<p>DATE : 13-JUNE-2011</p>	
<p>DRAWN: RJ</p>	<p>SUBMISSION DRAWING SILVER-GOLD-DIAMOND</p>
<p>CHECKED: RK</p>	<p>SECTION & ELEVATION</p>
<p>APPROVED: RK</p>	<p>REV.: FRO</p>
<p>DRG. NO: 14</p>	<p>ARCHITECT:</p>
<p>Ichinen ARCHITECTS PRIVATE LIMITED A-5 SARVODAYA ENCLAVE, NEW DELHI-110017 TELEFAX +91 11 46095800, EMAIL ichinenarchitects@rediffmail.com</p>	
<p><small>NOTE: THIS DRAWING IS PROPERTY OF ICHINEN ARCHITECTS (P) LTD. AND MAY NOT BE COPIED OR USED FOR ANY OTHER PURPOSE WITHOUT WHICH IT IS ISSUED WITHOUT PERMISSION OF ITS PRINCIPALS.</small></p>	