
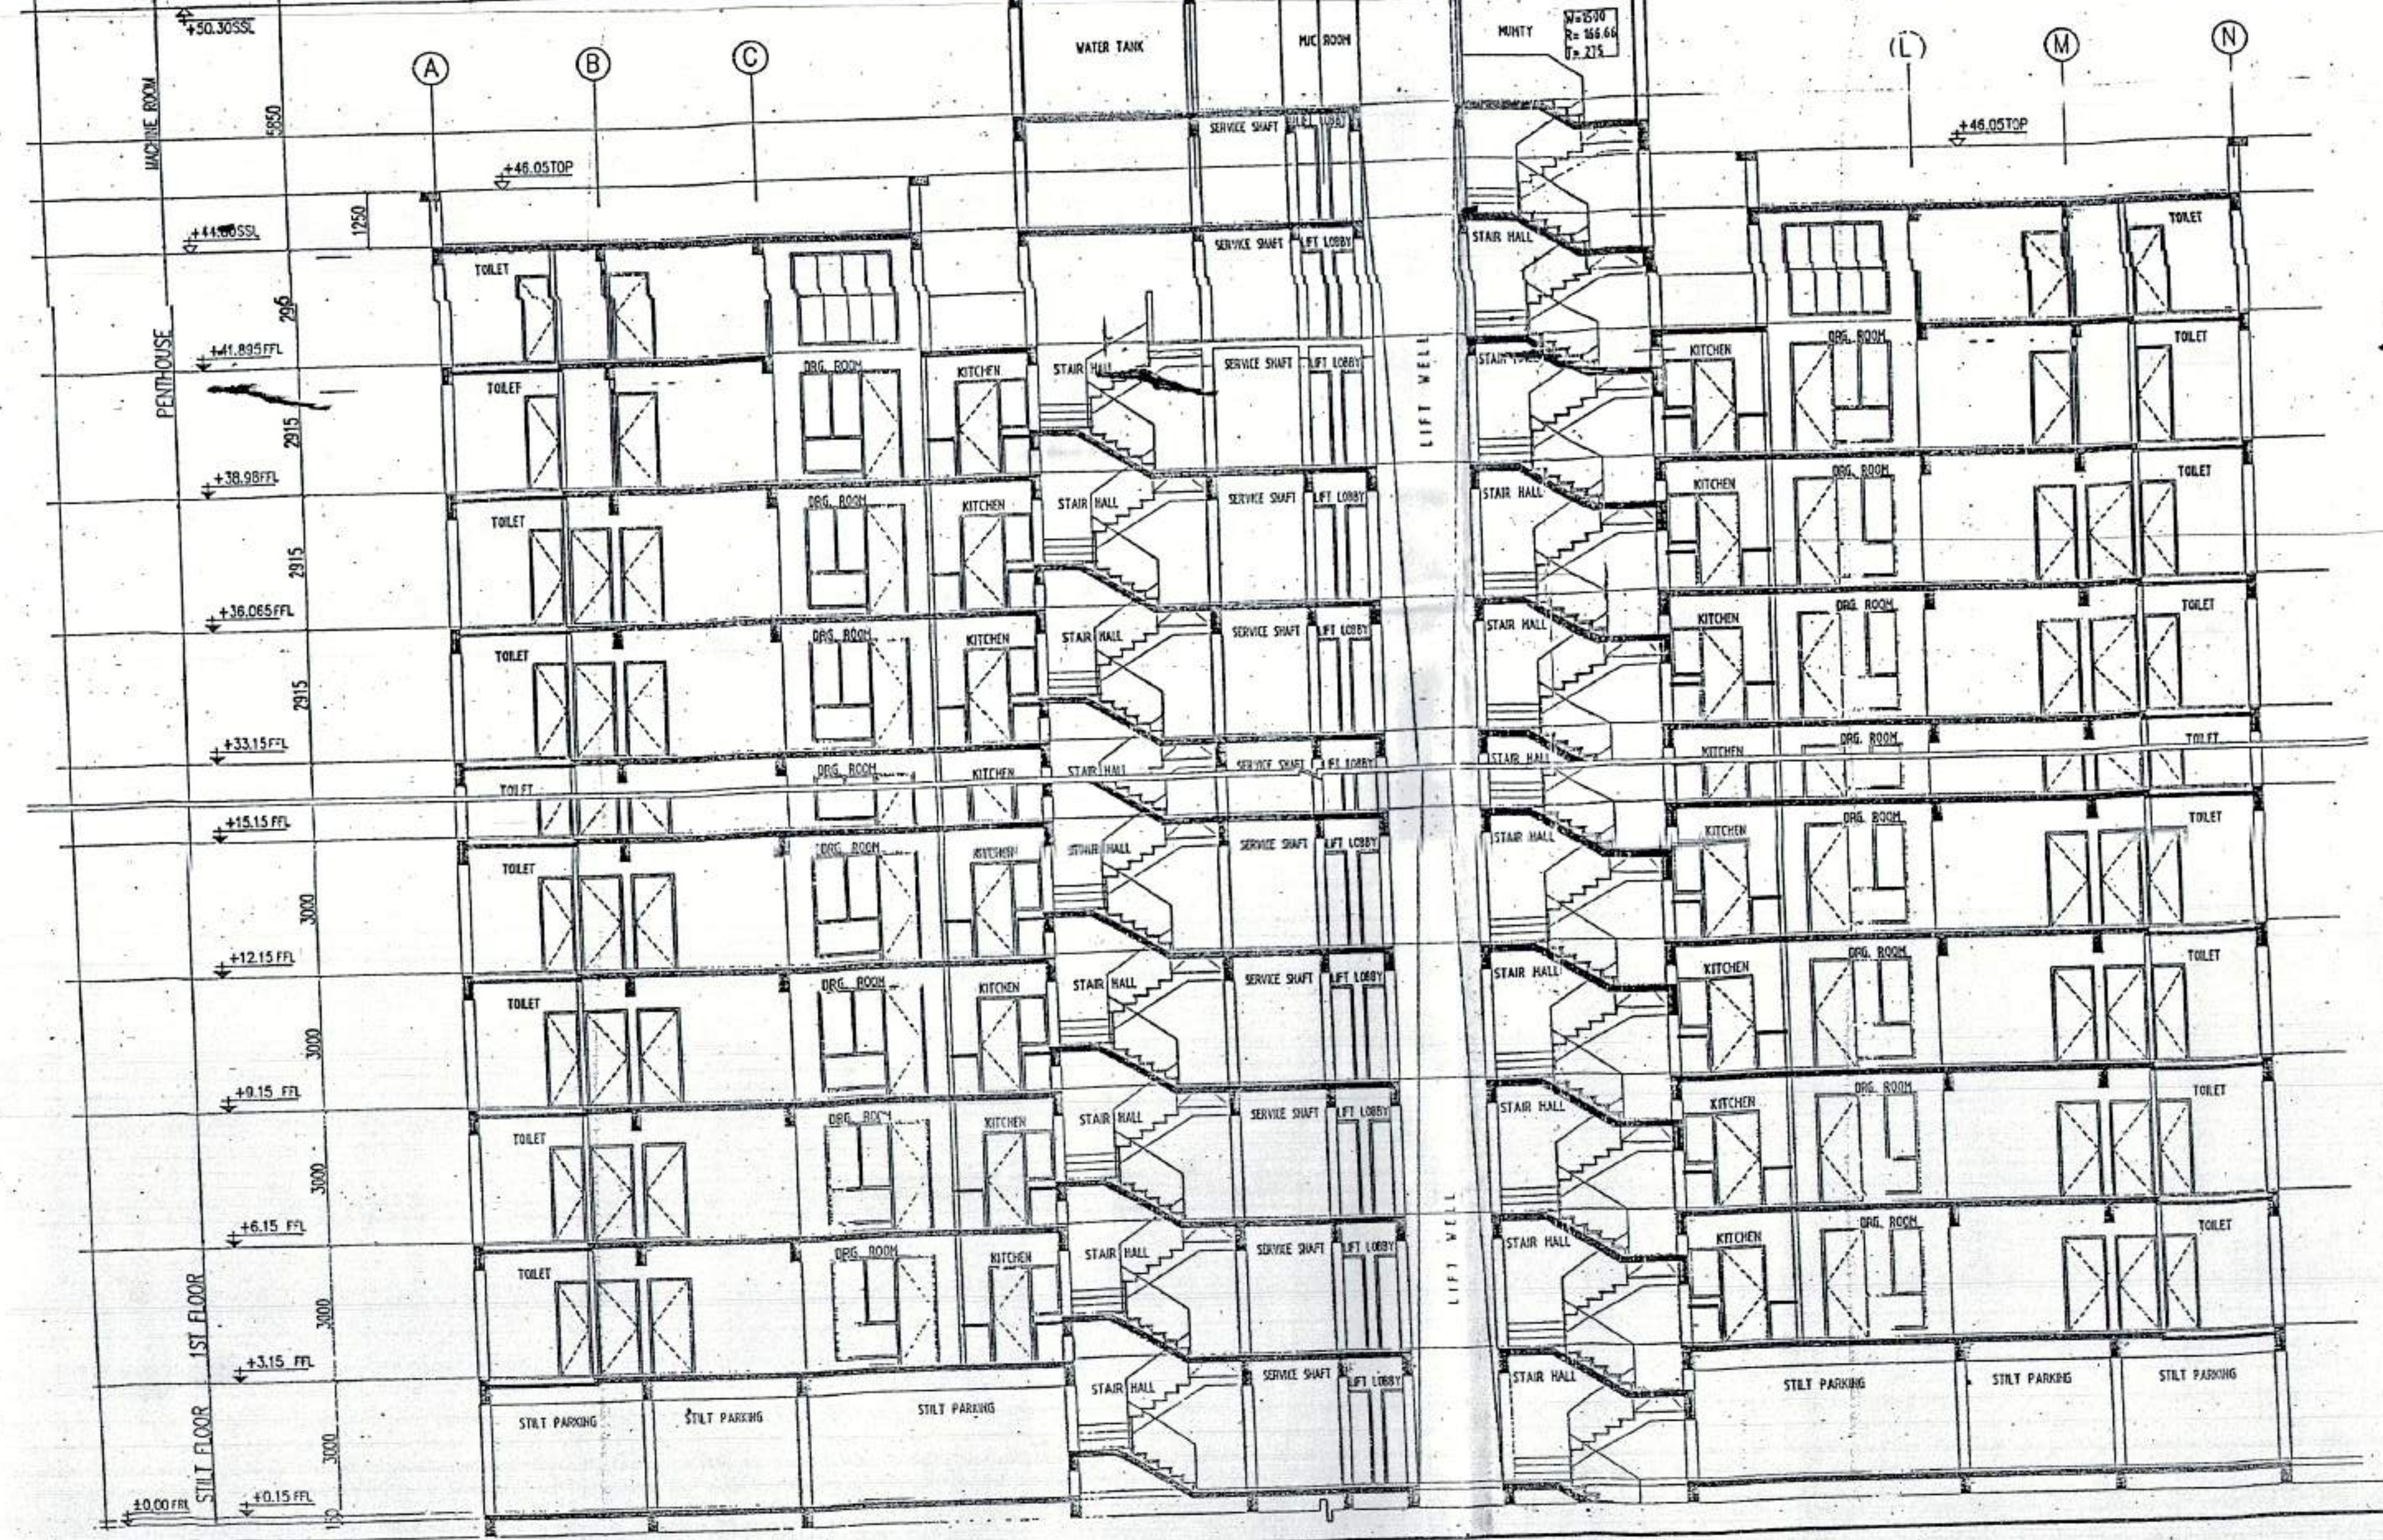


TOWER-04

B.T. & (P) Member R.T.C.

 P. P. P.

 P.D. S.D. A.P.

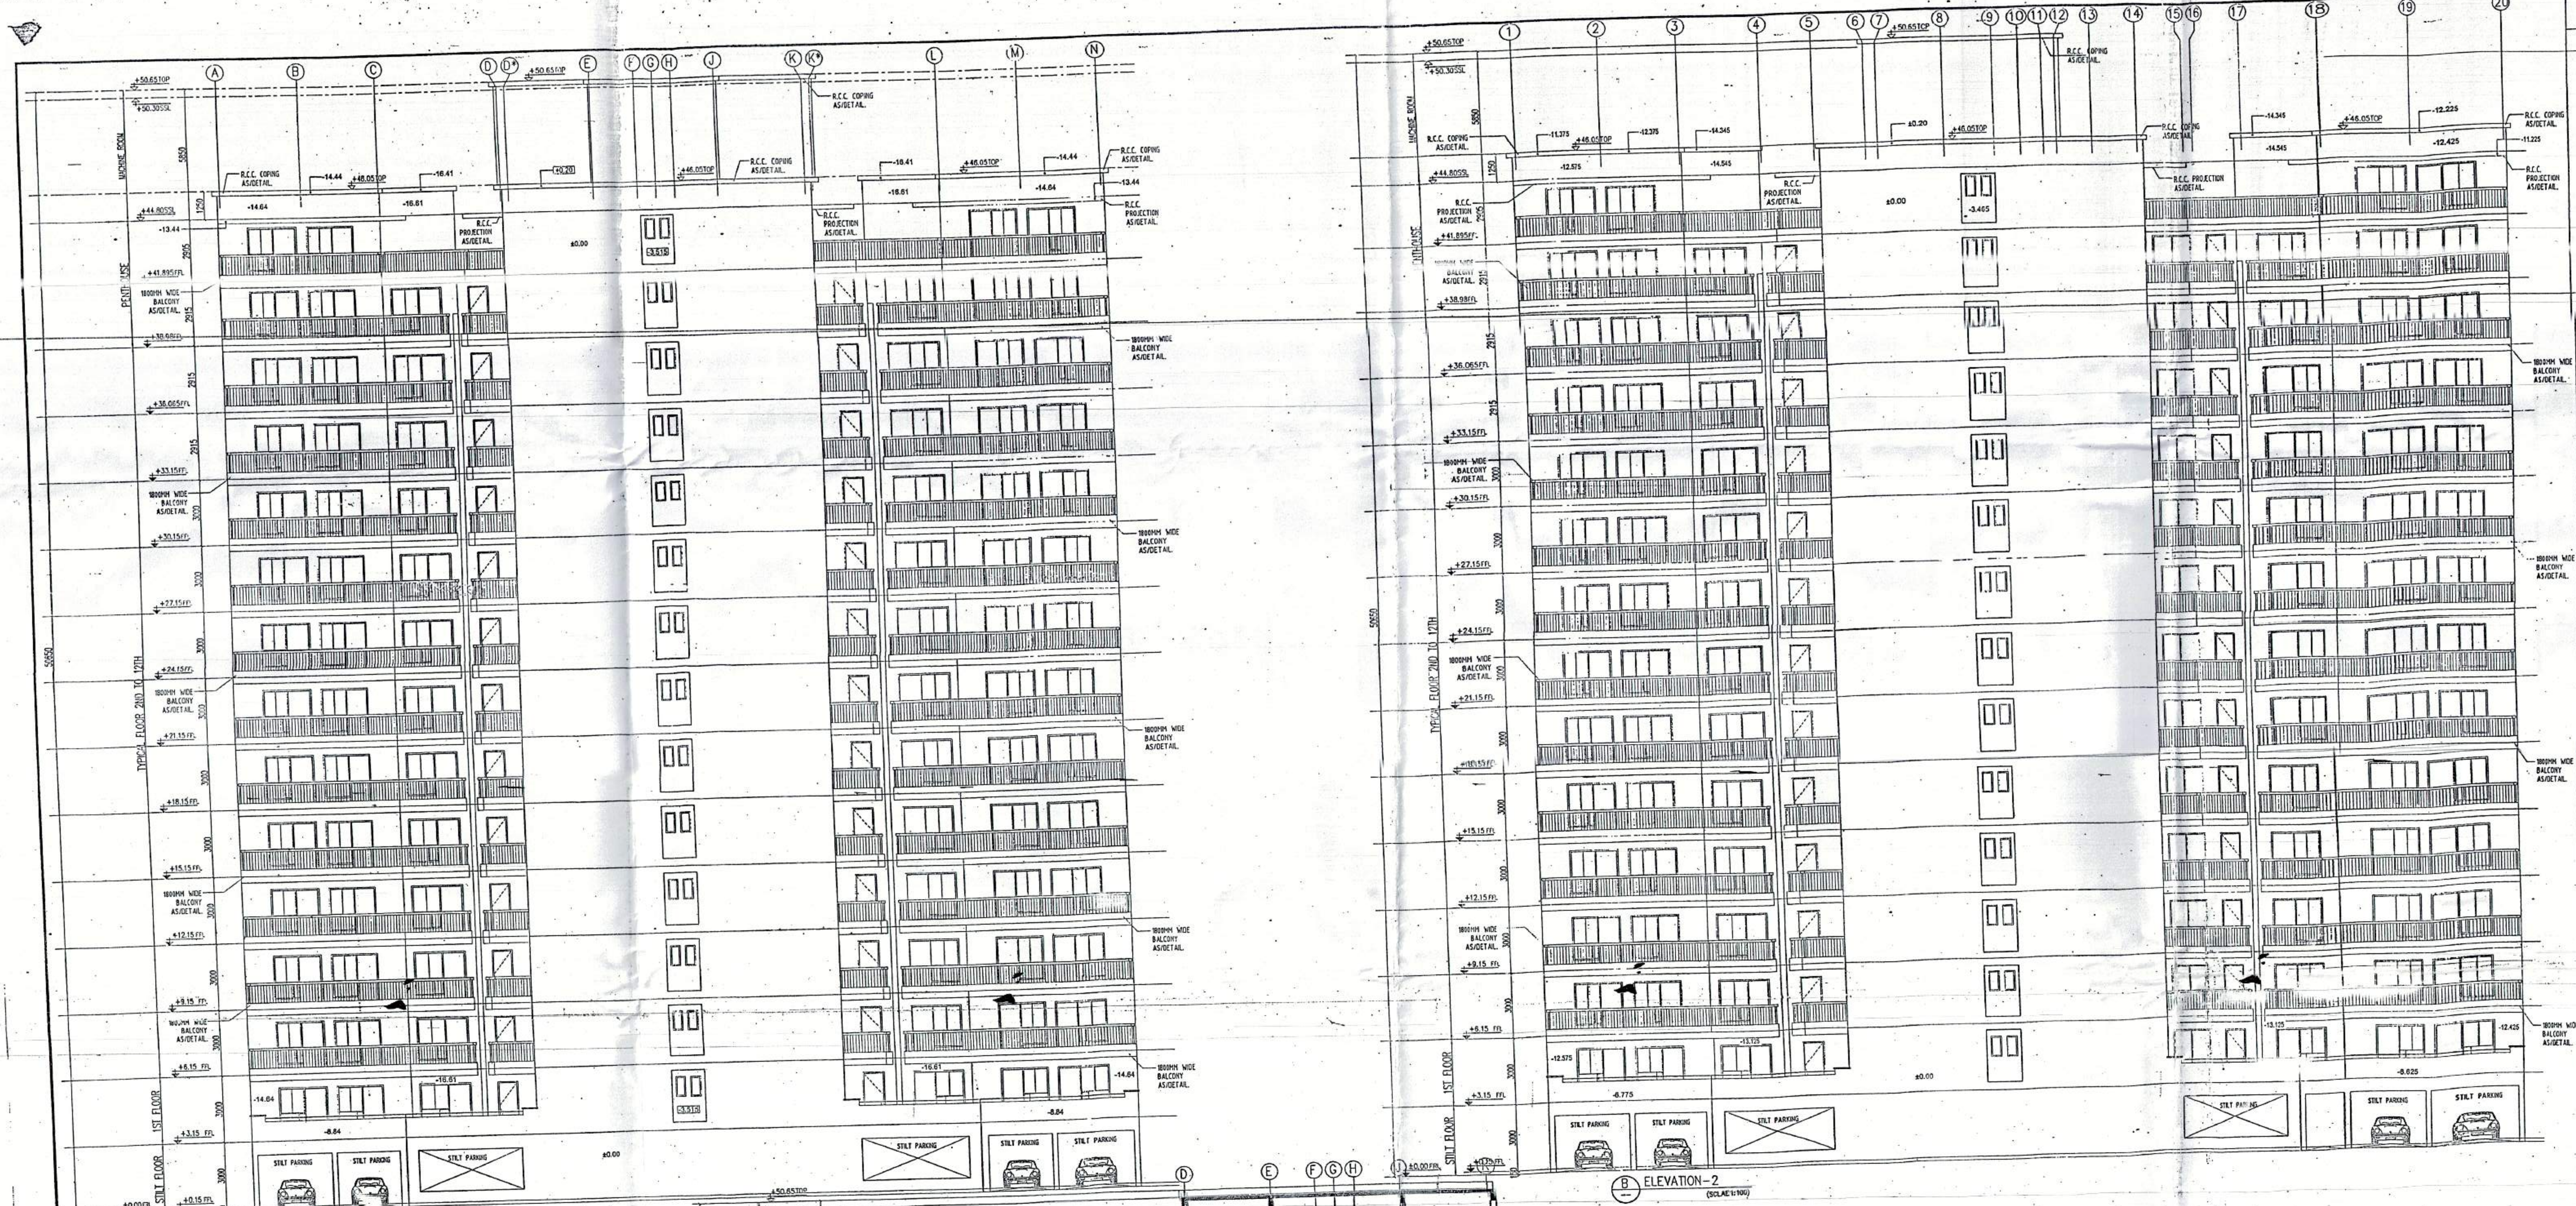

OWNER'S SIGN. _____ ARCHITECT'S SIGN. _____
 For Shivnandan Buildtech Pvt. Ltd.
 Authorized Signatory ARCHITECT RAJESH JAIN
 CA/21/13678

Project:
 PROPOSED GROUP HOUSING COLONY
 MEASURING 12.031 ACRE LICENCE NO. 70 OF 2011
 DATED 22.07.2011 IN SECTOR -99, GURGAON
 MANESAR URBAN COMPLEX.

Client:
 M/S SHIVNANDAN BUILDTECH PVT. LTD

SCALE: AS SHOWN
 DATE: 13 JUNE 2011
 DRAWN: RAJ SUBMISSION DRAWING
 CHECKED: R.J. COPPER-BRONZE
 APPROVED: R.J. ELEVATIONS & SECTION
 DRG. NO.: 18 REV.: R0
 ARCHITECT:

Ichninen
 ARCHITECTS PRIVATE LIMITED
 A-5 SARVODAYA ENCLAVE, NEW DELHI-110017
 TELEFAX +91 11 46095900, EMAIL: ichninenarchitects@rediffmail.com

NOTE:
 THIS DRAWING IS PROPERTY OF ICHNINEN ARCHITECTS (P) LTD. AND MAY NOT BE COPIED OR USED
 FOR ANY OTHER PURPOSE WITHOUT WHICH IT IS ISSUED WITHOUT PERMISSION OF ITS PROPRIETORS.

SECTION-S1 (SCALE: 1/100)