


TOWER-5

Architect's Stamp: ICHINEN ARCHITECTS PRIVATE LIMITED, ESTD. 2007, CHANDIGARH, INDIA

AD 3D ATP

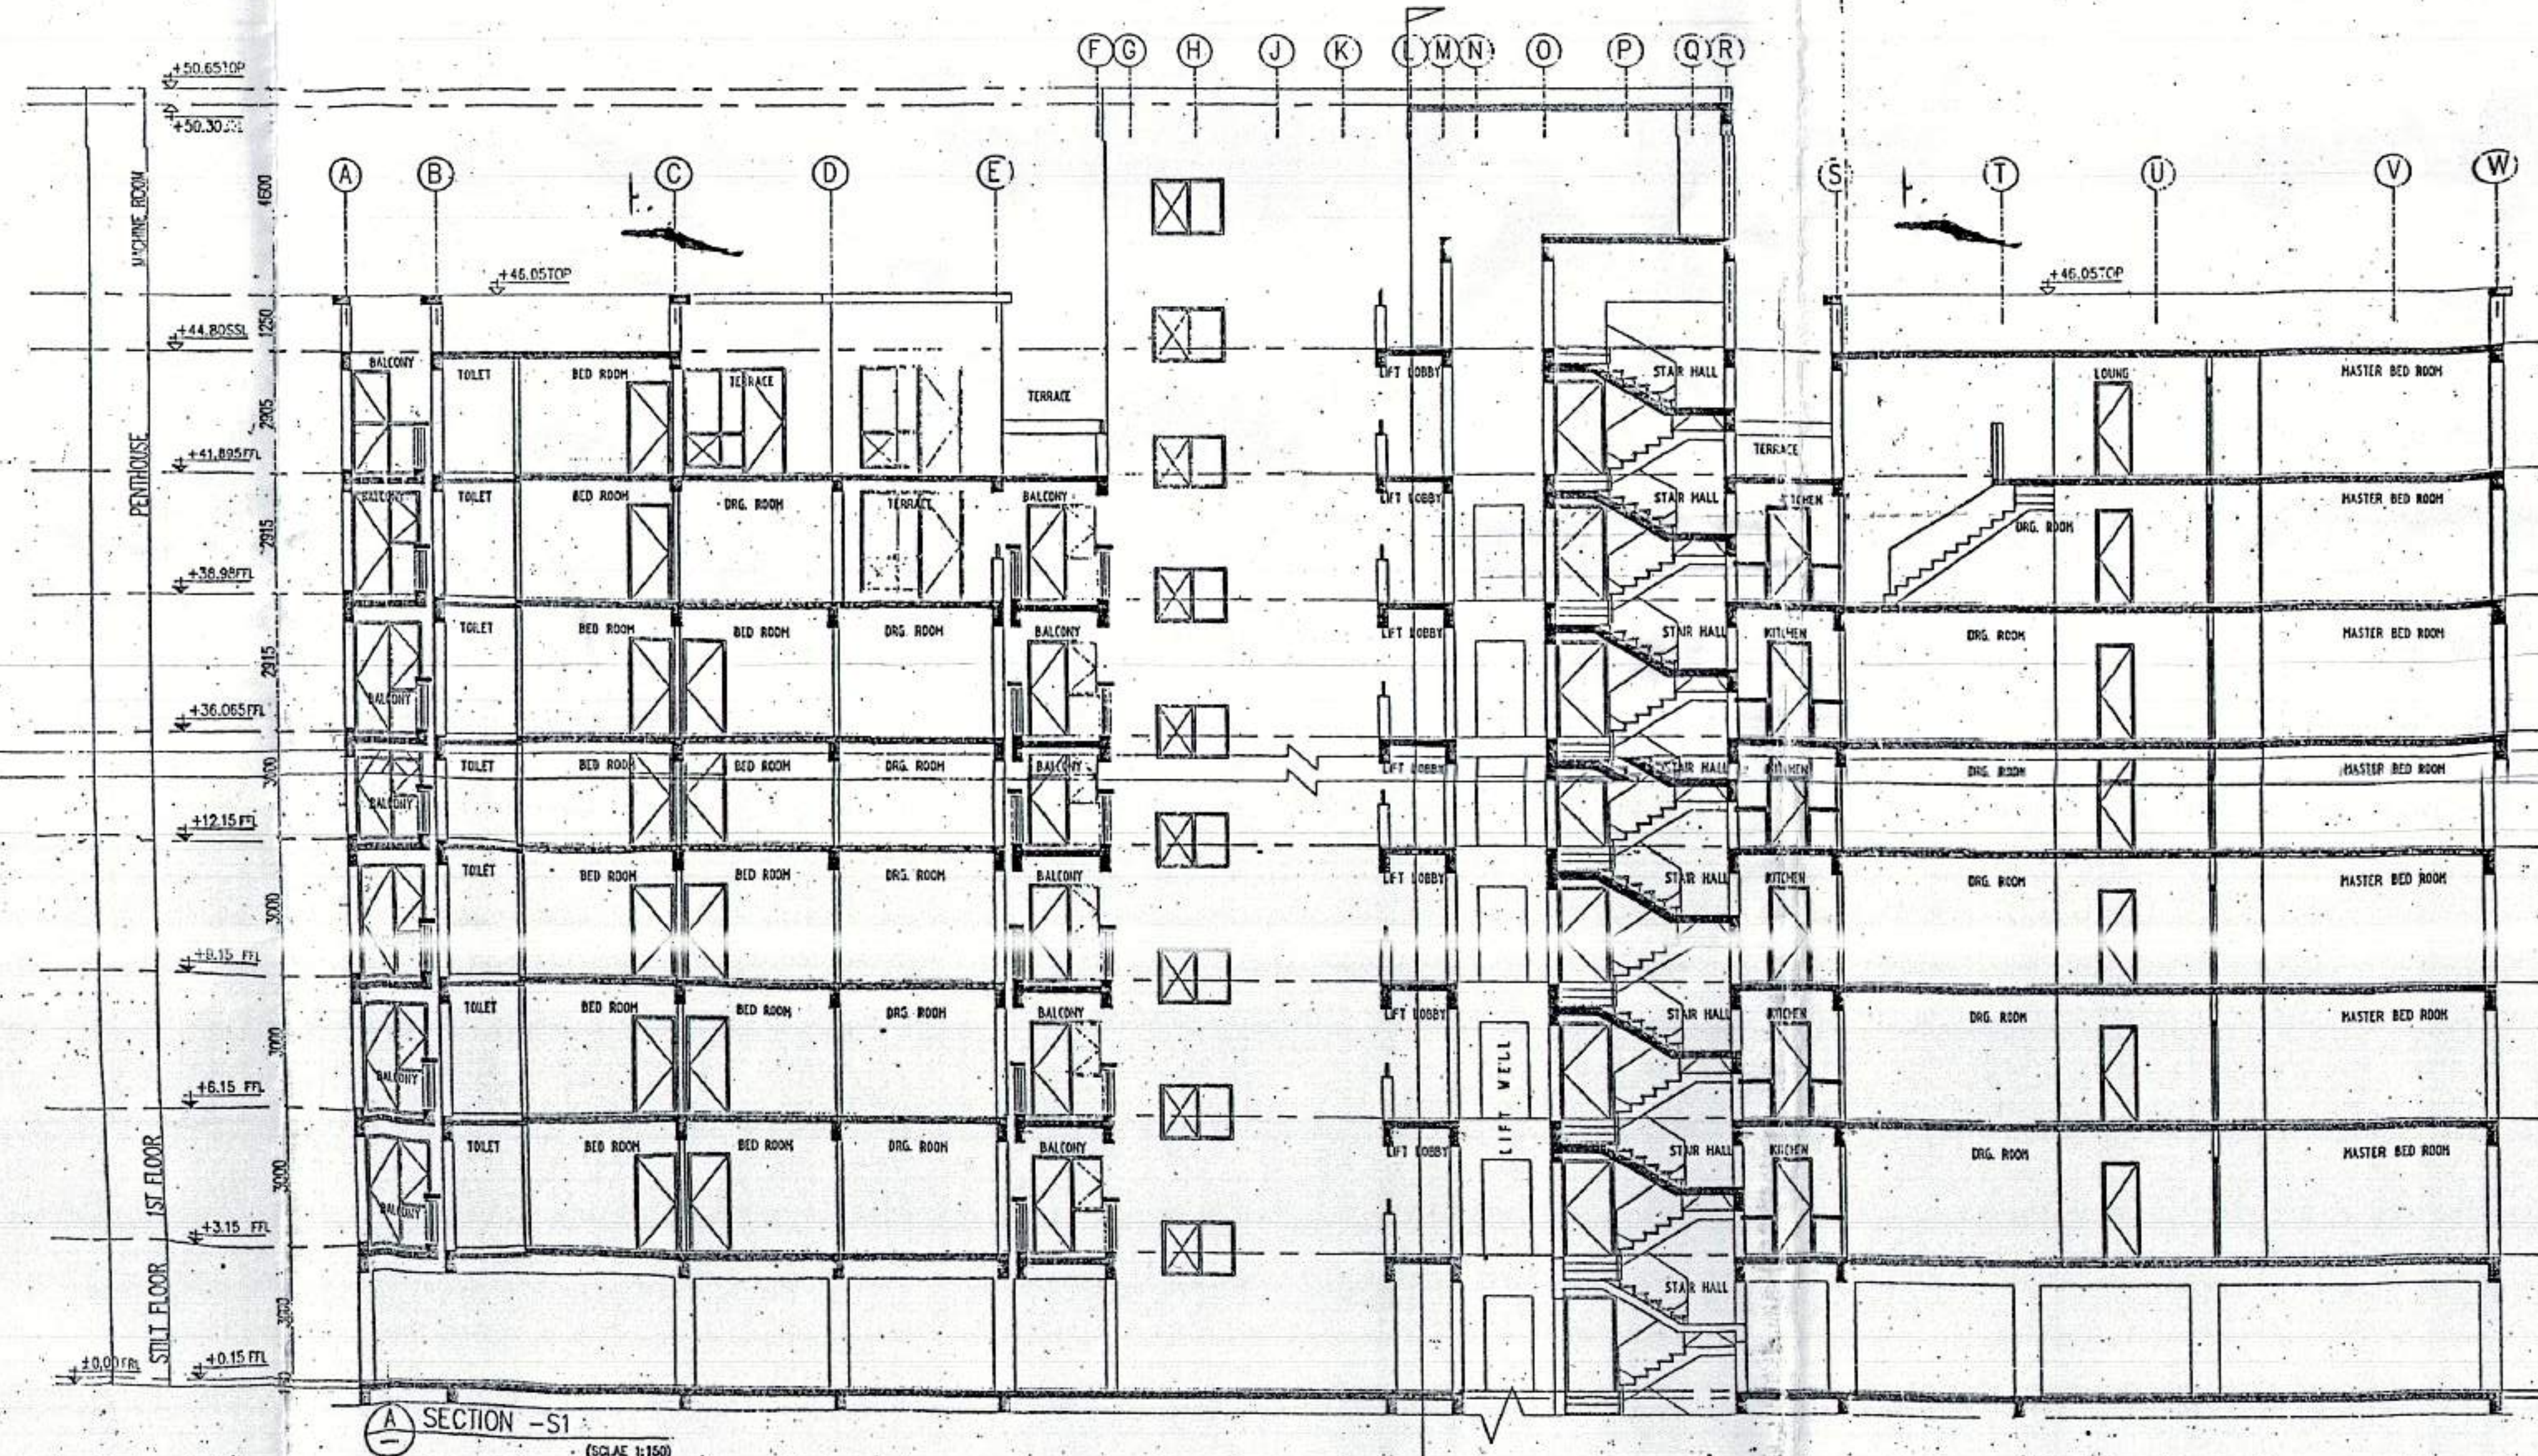

OWNER'S SIGN: For Shivnandan Buildtech Pvt. Ltd.
 ARCHITECT'S SIGN: ARCHITECT T. J. JAIN CA 62/15/08

Project: PROPOSED GROUP HOUSING COLONY MEASURING 12.031 ACRE LICENCE NO. 70 OF 2011 DATED 22.07.2011 IN SECTOR-99, GURGAON MANESAR URBAN COMPLEX.

Client: M/S SHIVNANDAN BUILDTech PVT. LTD

SCALE: AS SHOWN

DRAWN: RAJ	SILVER-BRONZE
CHECKED: R.J.	ELEVATIONS & SECTION
APPROVED: R.J.	
DRG. NO: 22	REV.:RO

ARCHITECT: **Ichinen** ARCHITECTS PRIVATE LIMITED
 A-5 SARVODAYA ENCLAVE, NEW DELHI-110017
 TELEFAX +91 11 46060800, EMAIL: ichinenarchitects@rediffmail.com

NOTE: THIS DRAWING IS PROPERTY OF ICHINEN ARCHITECTS PVT. LTD. AND MAY NOT BE REPRODUCED OR COPIED.