


A.P. (10)
 Member Secretary
 R.C.C. W.


R.P. (01)
 Member R.P.C.

Arshady
 C.T.P. (16)
 Chairman R.P.C.

AD 8 SD Rch ATP

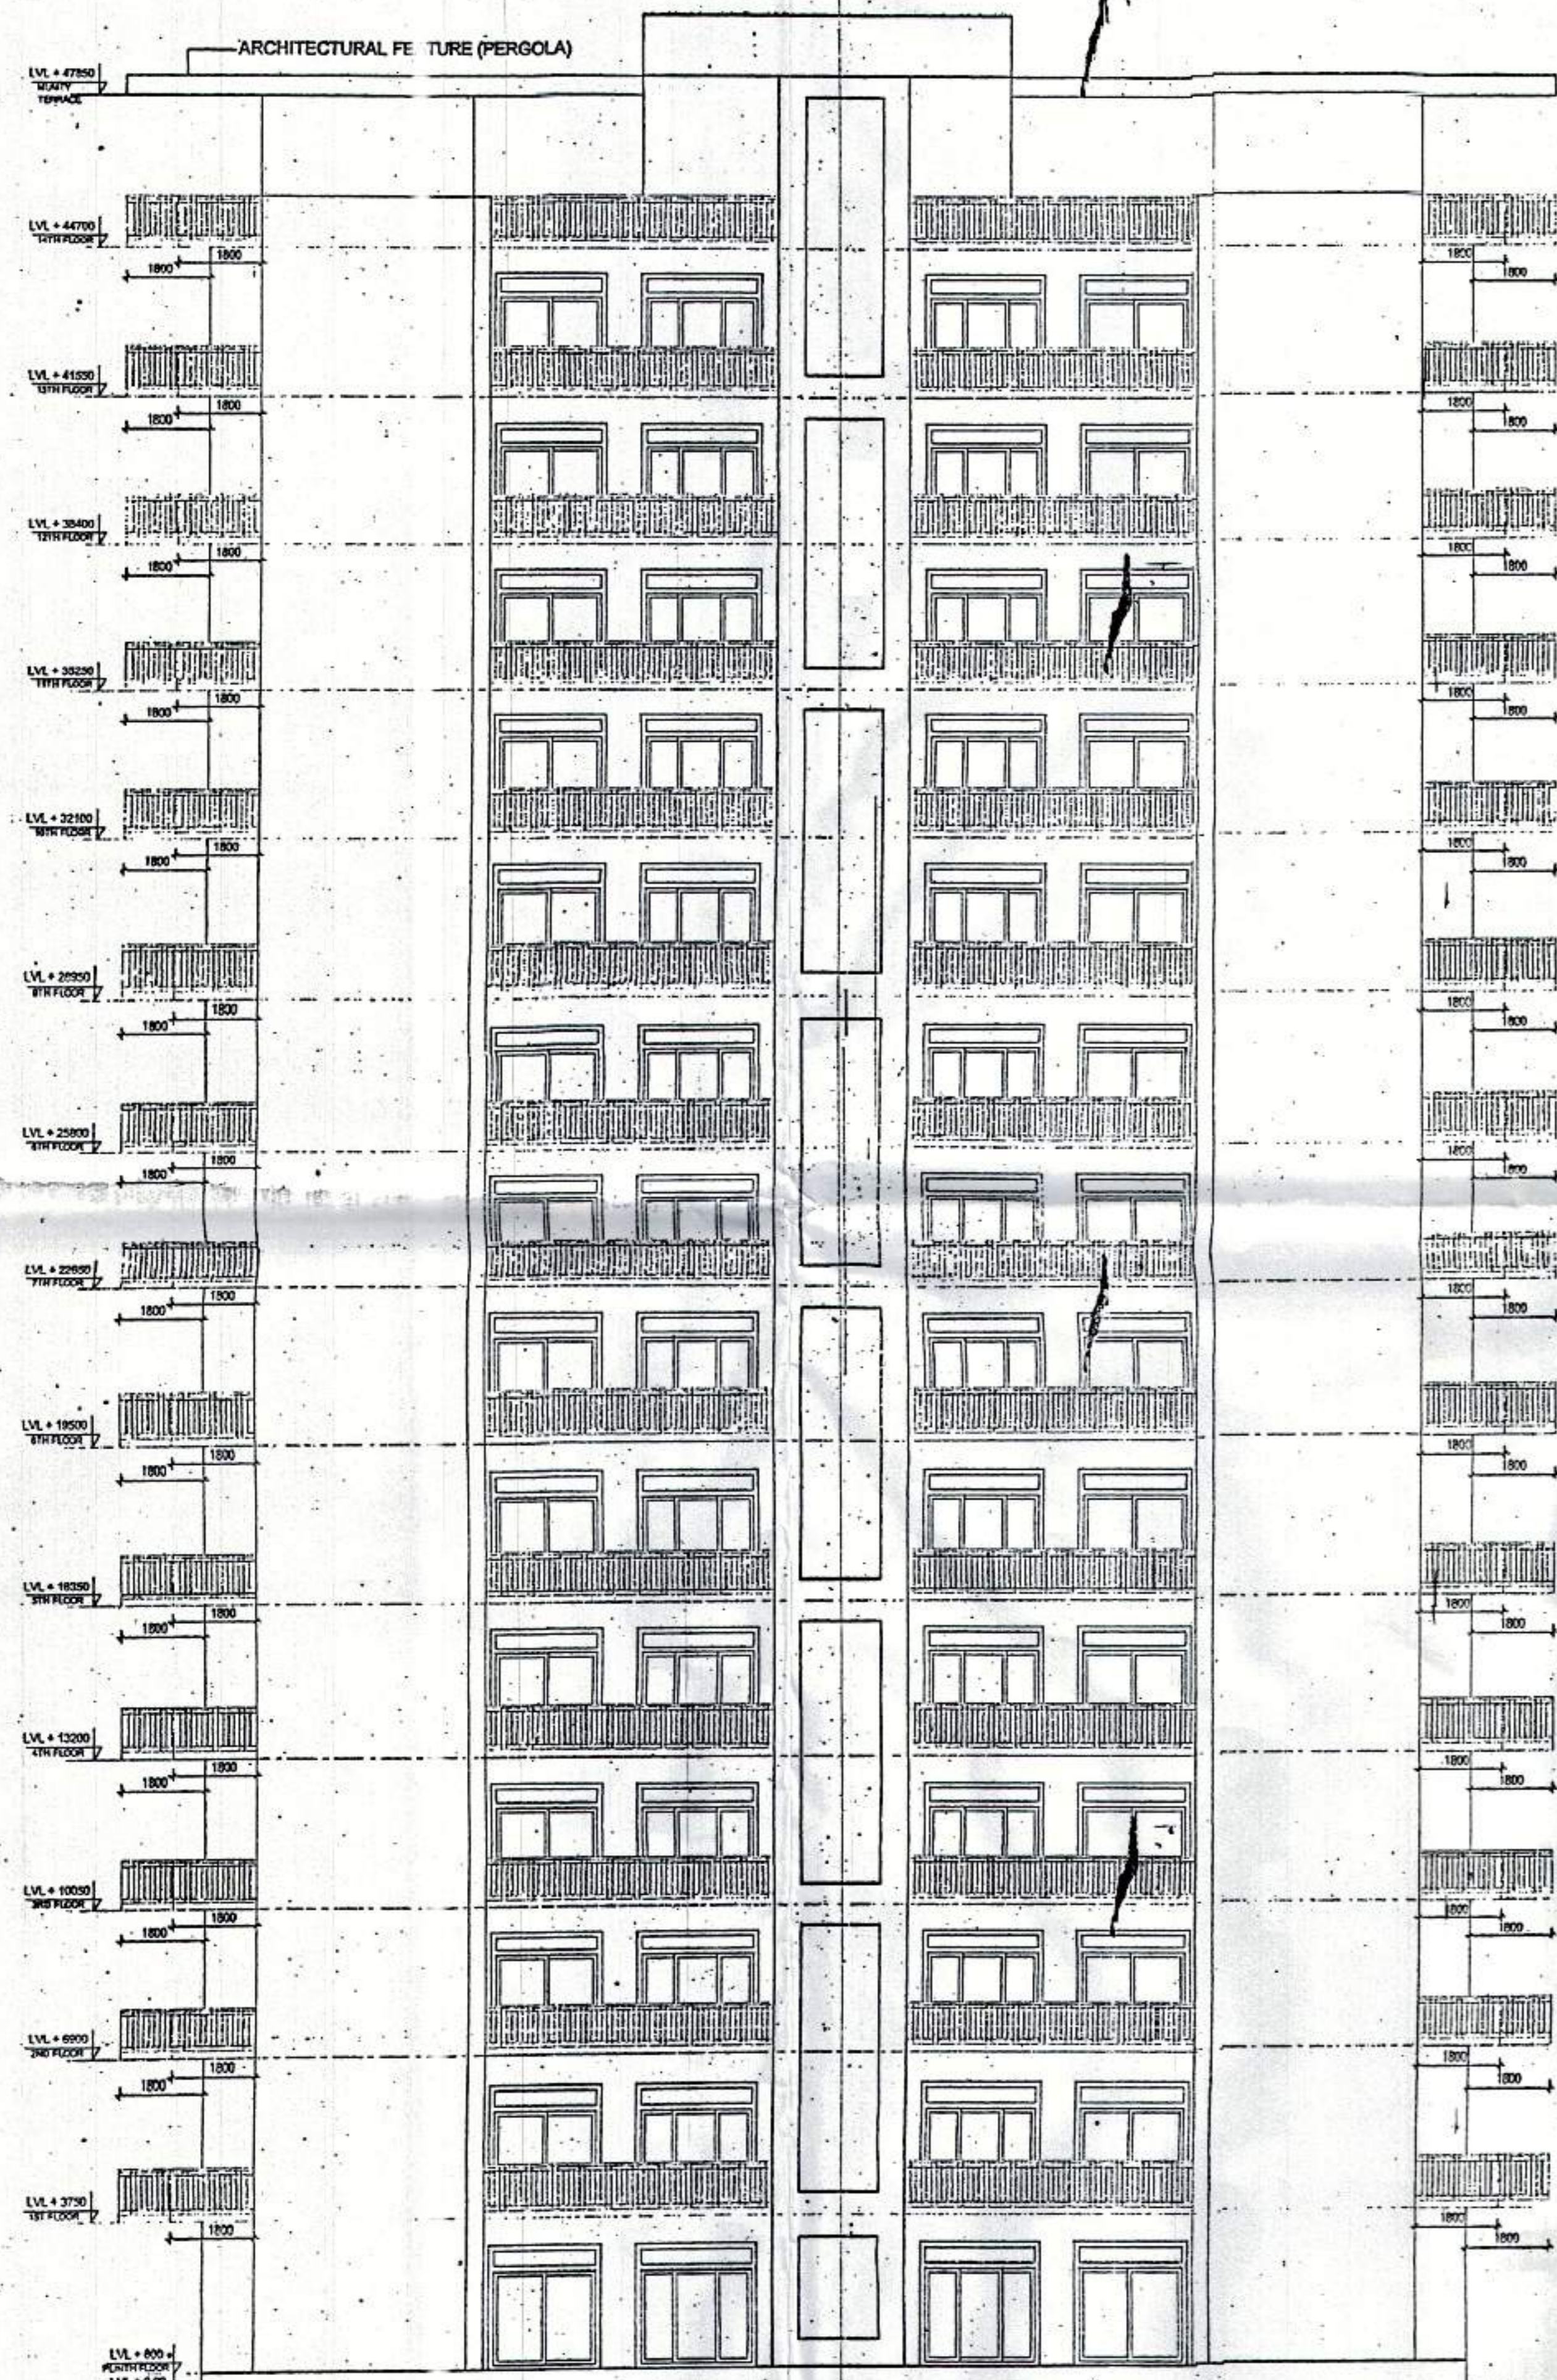

ELEVATION AT - A

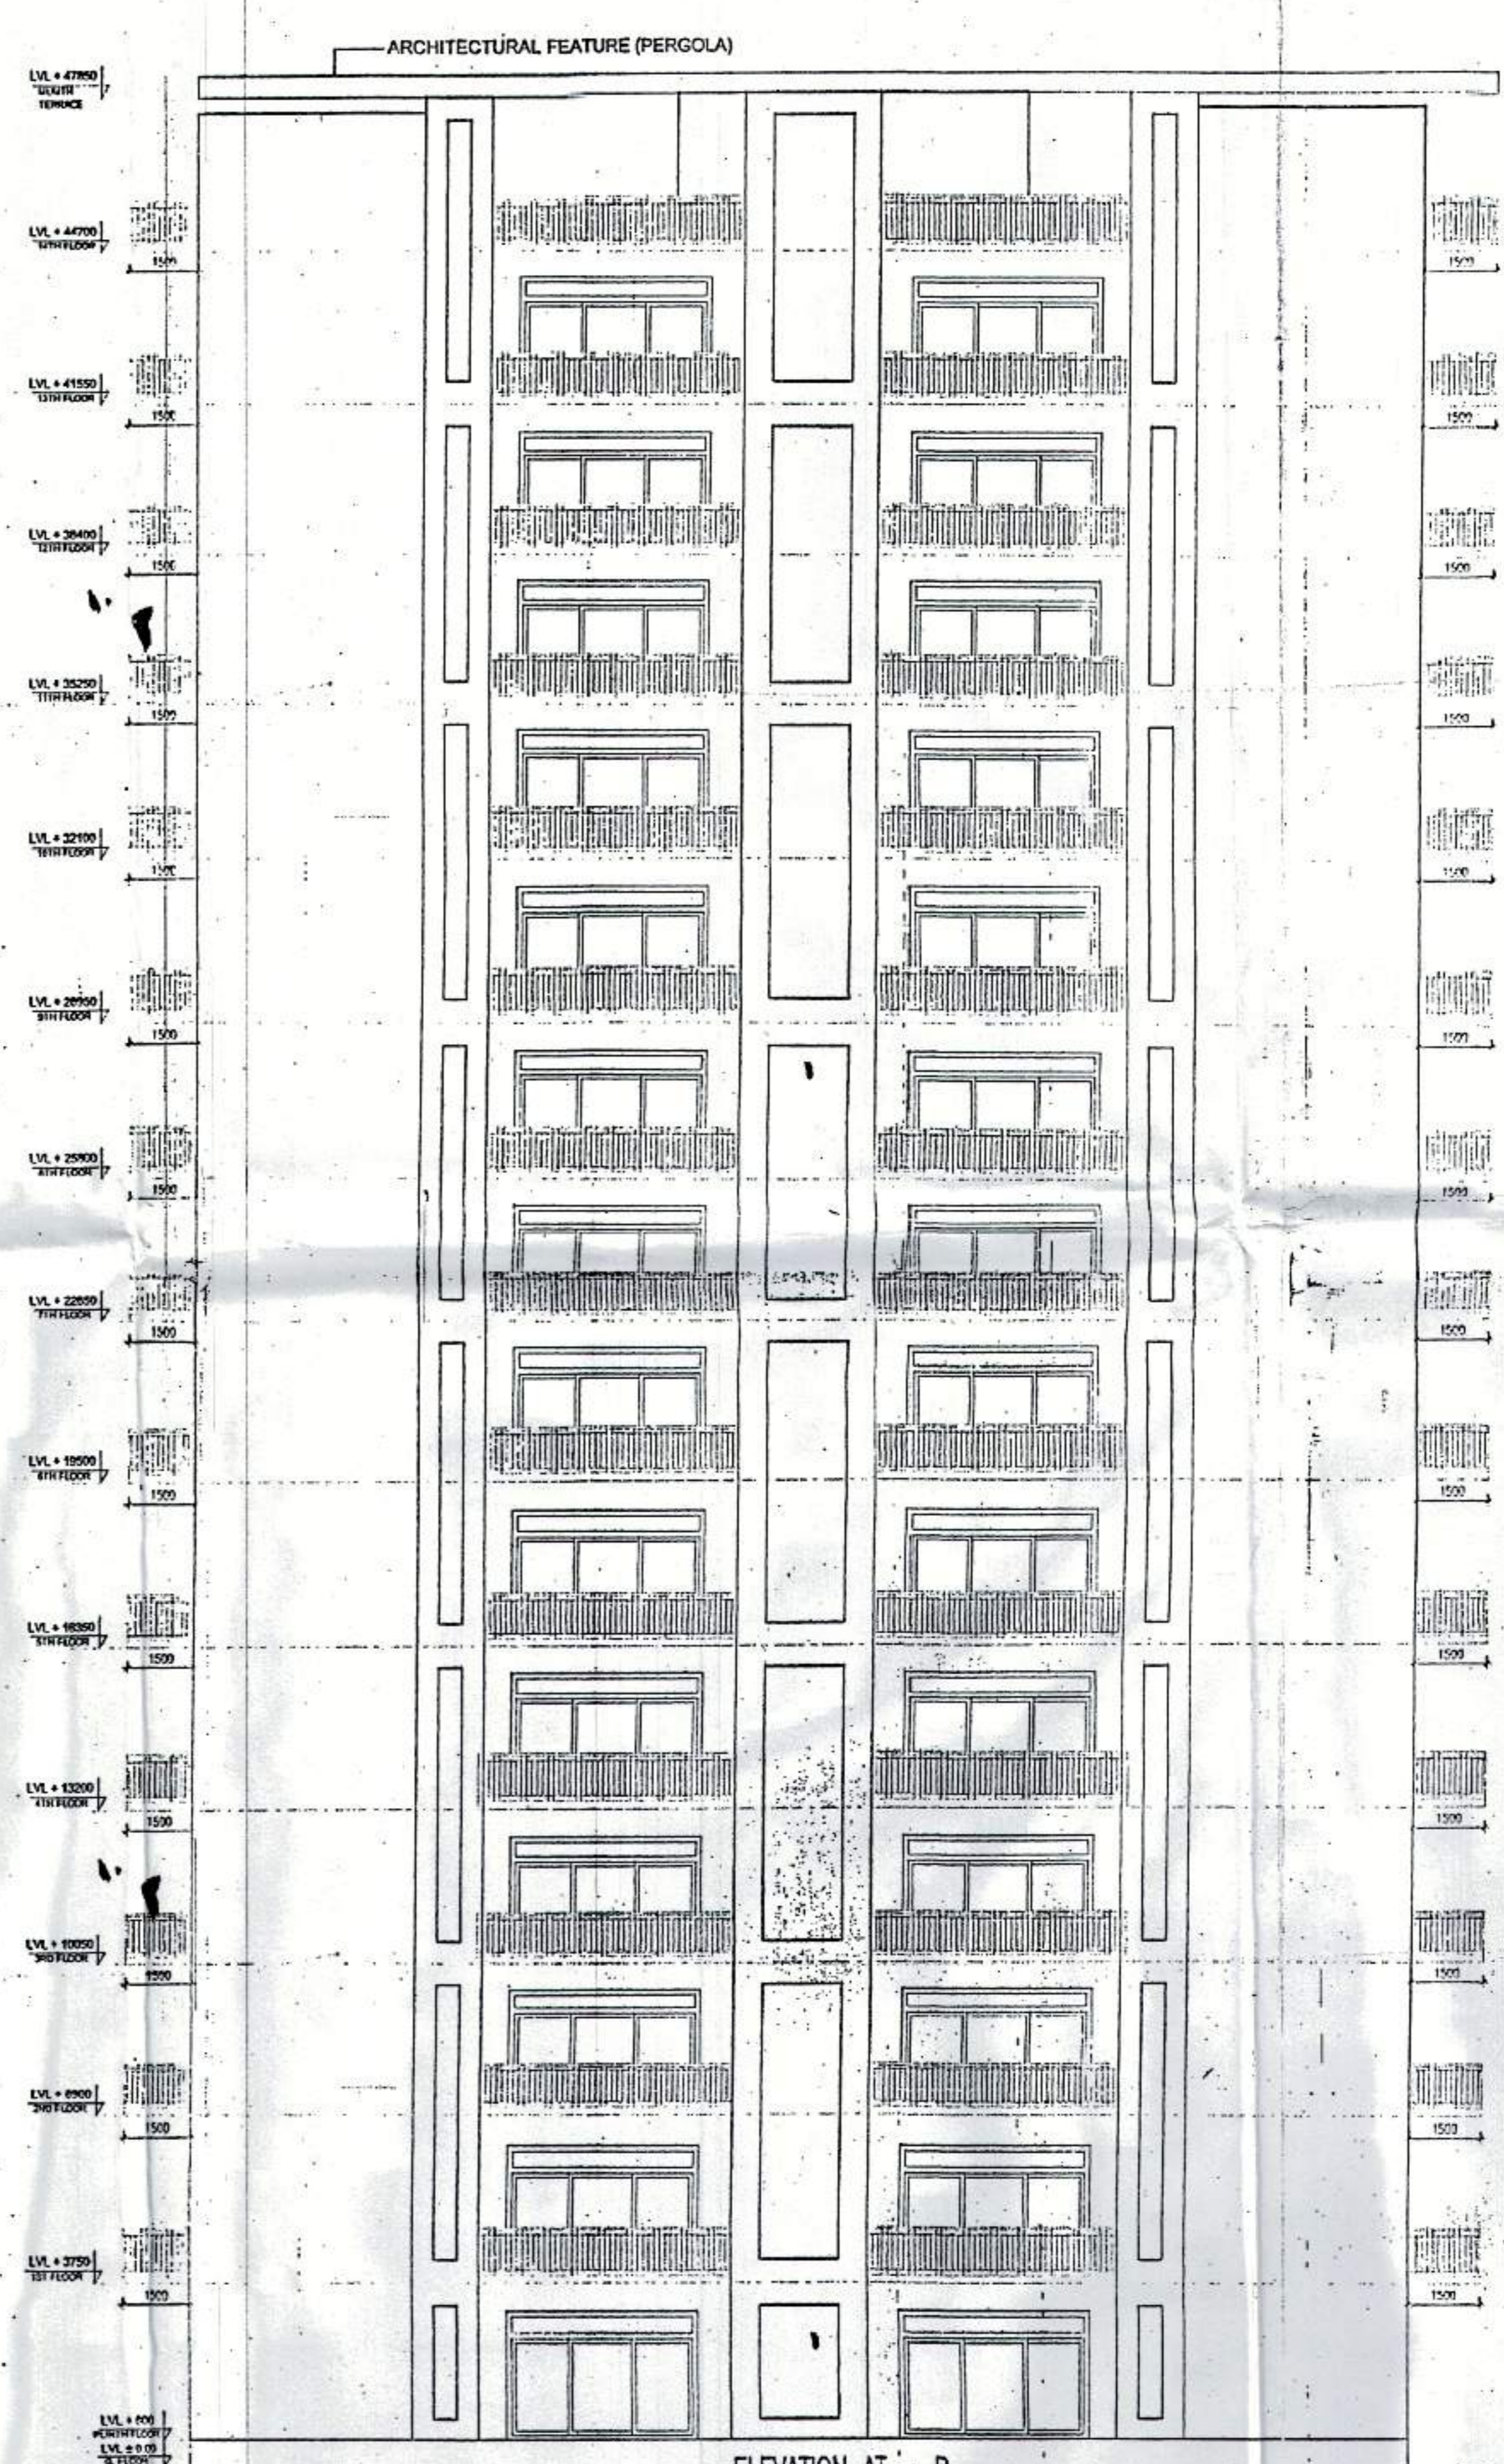

ELEVATION AT - B

OWNERS SIGN
 Shri. Nandan Buildtech Pvt. Ltd.

ARCHITECT'S SIGN
 ARCHITECT
 RAJESH JAIN
 CA/1114628

Project:
 PROPOSED GROUP HOUSING COLONY
 MEASURING 12.031 ACRE LICENCE NO. 70 OF 2011
 DATED 22.07.2011 IN SECTOR-99, GURGAON
 MANESAR URBAN COMPLEX.

Client:
 M/S SHYVANDAN BUILTECH PVT. LTD

SCALE: 1:100
 DATE: 13 JUNE, 2011
 DRAWN: RAJ
 SUBMISSION DRAWING
 CHECKED: R.J.
 ELEVATIONS
 APPROVED: R.J.
 DRG. NO: 25
 REV: PO
 ARCHITECT:

Ichinen
 ARCHITECTS PRIVATE LIMITED
 A-6 SARVODAYA ENCLAVE, NEW DELHI-110017
 TELEFAX: +91 11 42025800, EMAIL: ichinen@ichinen.com

NOTE:
 THIS DRAWING IS PROPERTY OF ARCHITECTS PRIVATE LIMITED AND WILL NOT BE REPRODUCED OR COPIED IN ANY MANNER WITHOUT THE WRITTEN PERMISSION OF ARCHITECTS PRIVATE LIMITED.