



For Shri
S. P. (01)
Member I.P.C.
Chairman R.P.O.

AB
AD
SD
ATP

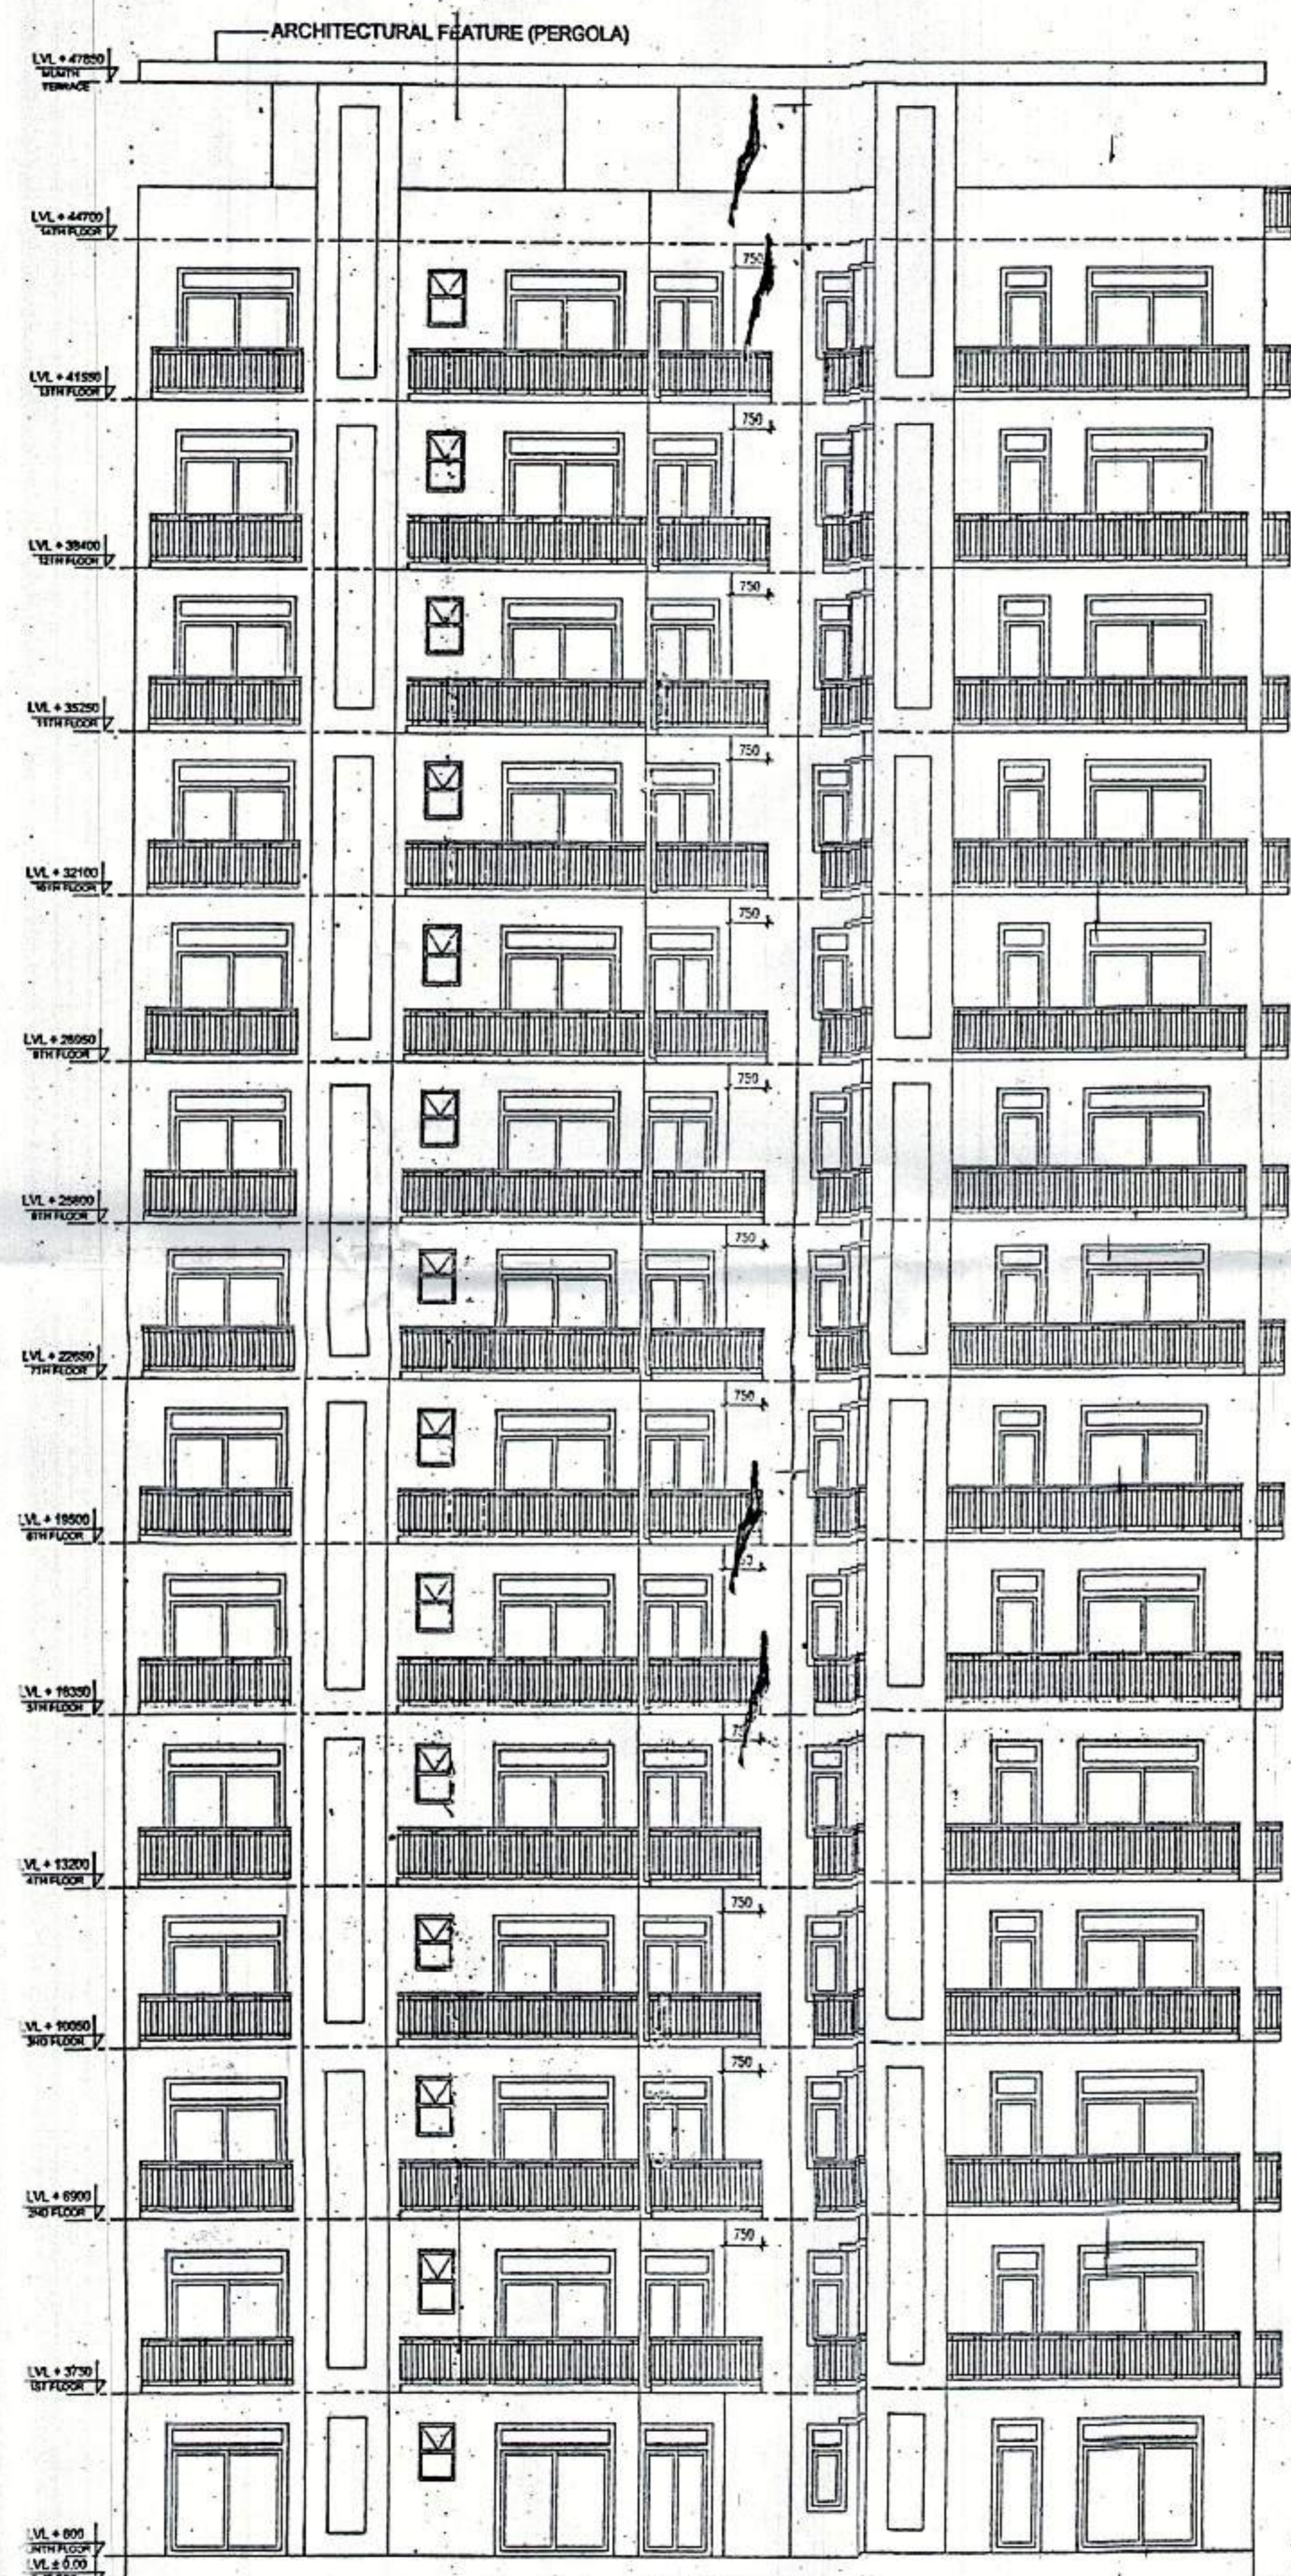

ELEVATION AT - C

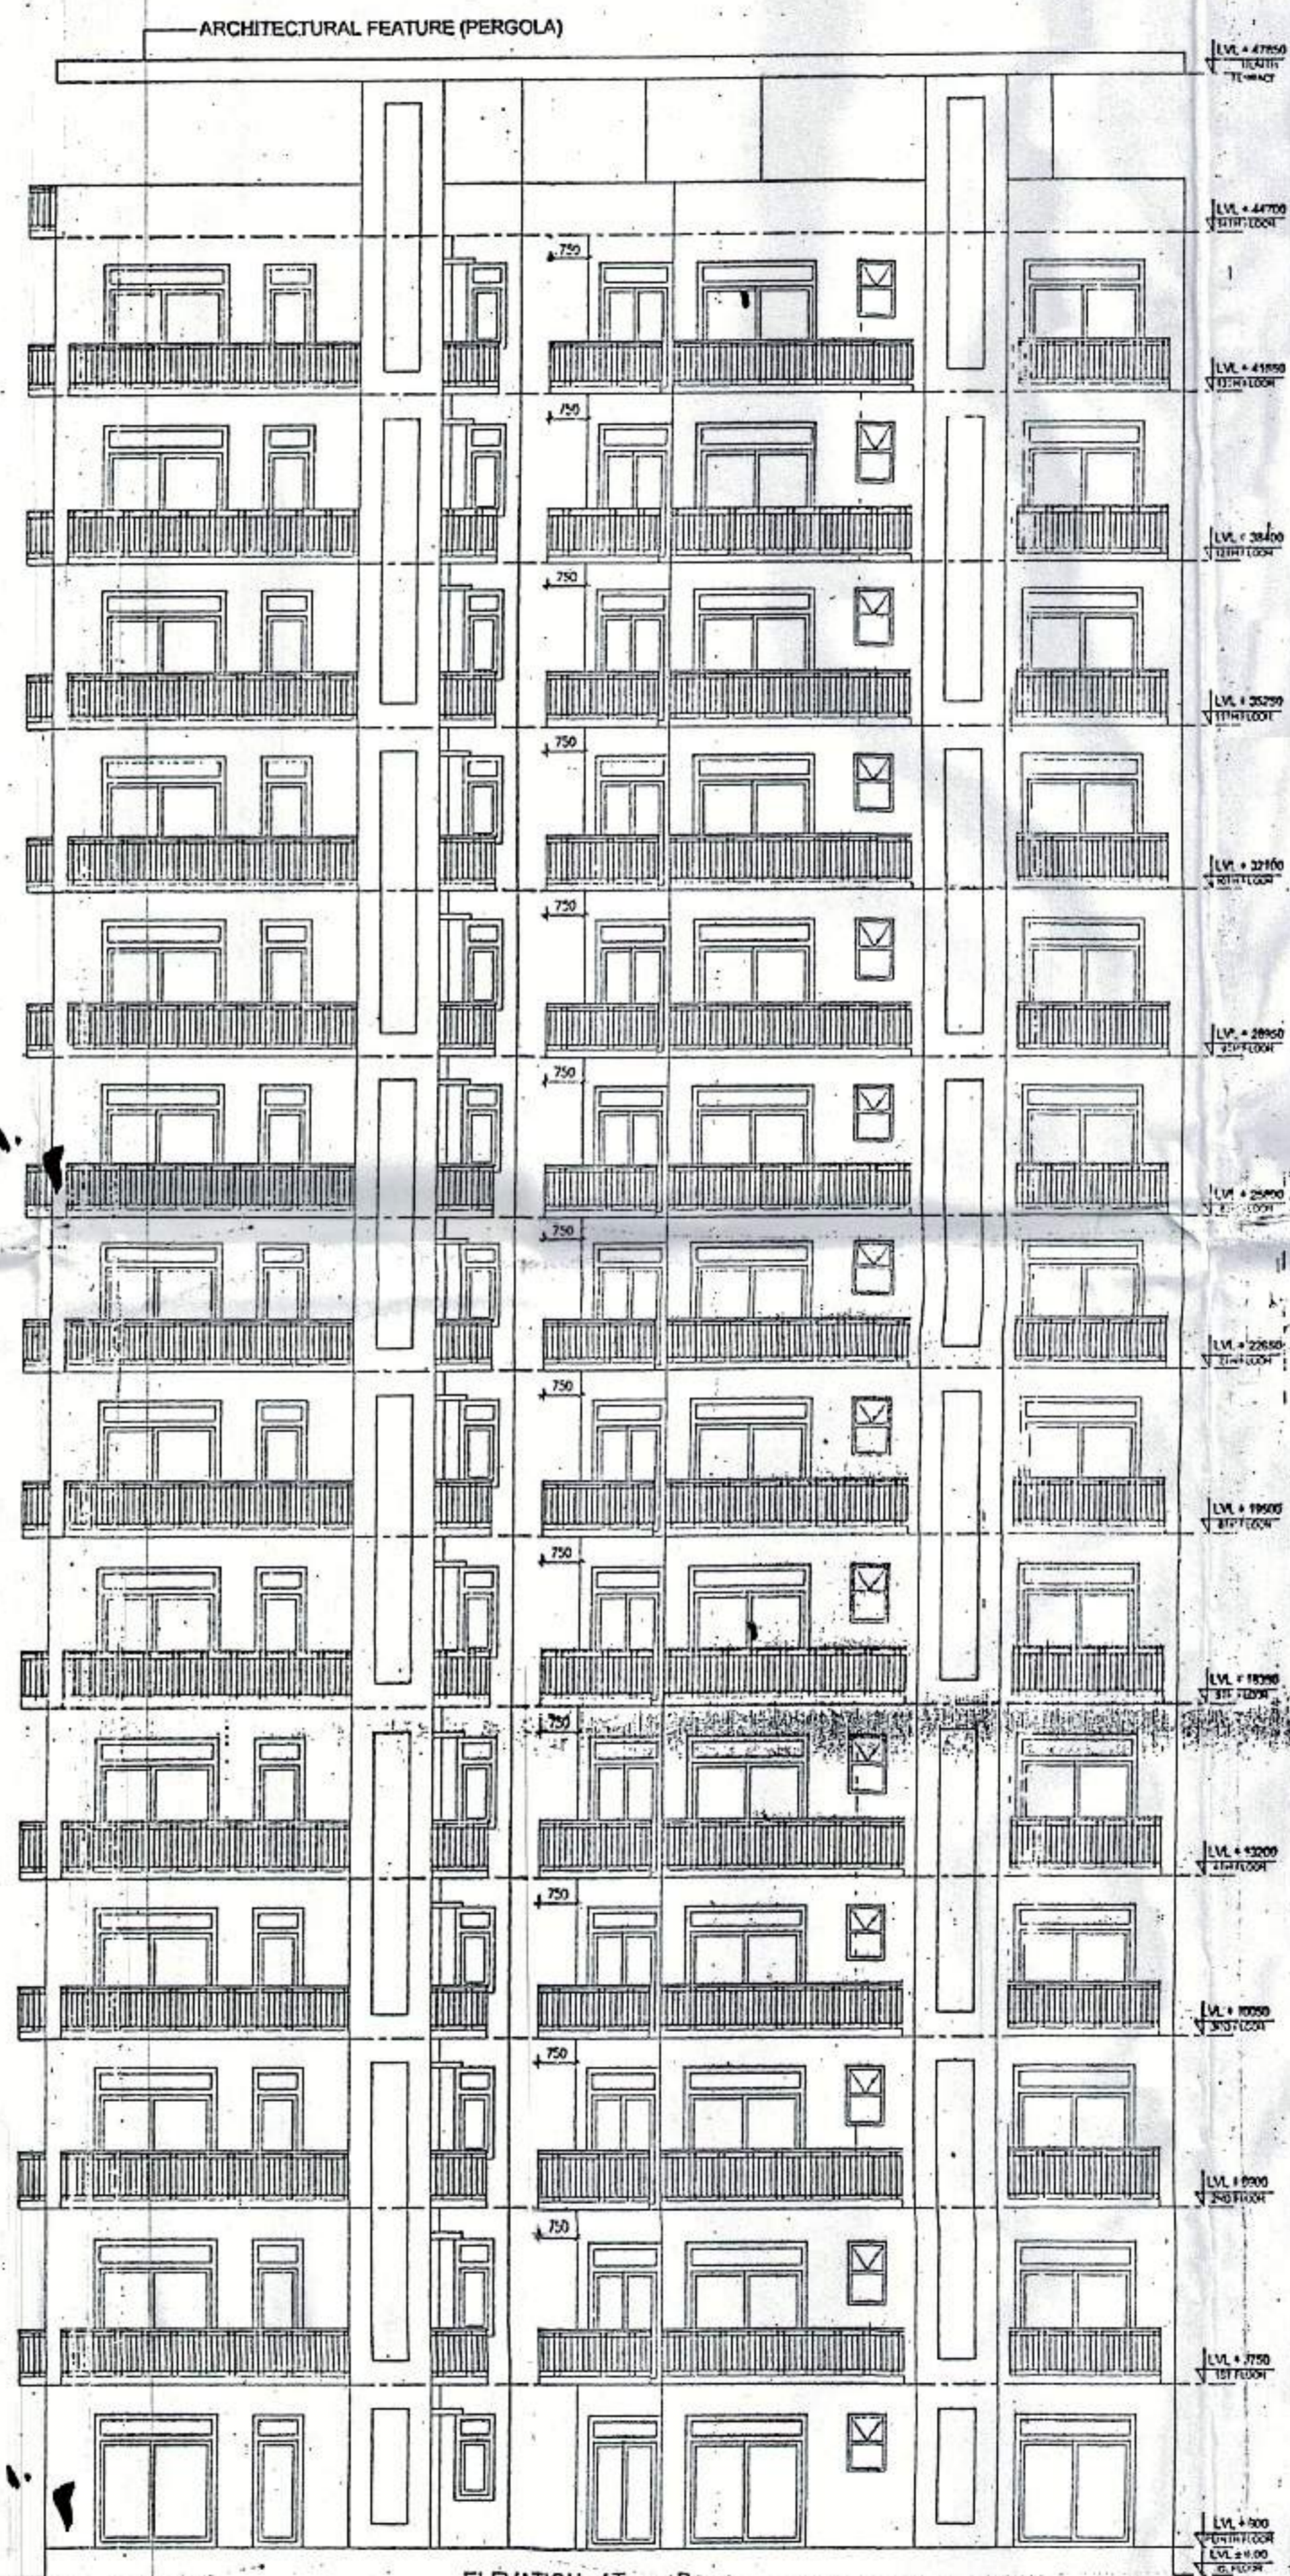

ELEVATION AT - D

OWNER'S SIGN.	ARCHITECT'S SIGN.
For Shri S. P. (01) Member I.P.C. Chairman R.P.O.	ARCHITECT RAJESH JAIN CA/91/13678
Project: PROPOSED GROUP HOUSING COLONY MEASURING 12.031 ACRE LICENCE NO. 70 OF 2011 DATED 22.07.2011 IN SECTOR -99, GURGAON MANESAR URBAN COMPLEX.	
Client: M/S SHIVNANDAN BUILDTECH PVT. LTD	
SCALE: 1:100	
DATE: 13 JUNE, 2011	
DRAWN: RAJ	SUBMISSION DRAWING
CHECKED: R.J.	ELEVATIONS
APPROVED: R.J.	
DRG. NO: 28	REV. NO
ARCHITECT: Ichinen ARCHITECTS PRIVATE LIMITED A-5 SATYUKIYA ENCLAVE, NEW DELHI-110017 TELEPHONE: 011-40092000, 011-40092001, 011-40092002 TELEFAX: 011-40092003, 011-40092004, 011-40092005	
NOTE: THIS DRAWING IS PROPERTY OF ARCHITECTS PRIVATE LIMITED AND NOT BE LOANED OR REPRODUCED OR COPIED OR FOR ANY OTHER PURPOSE WITHOUT THE WRITTEN PERMISSION OF THE ARCHITECTS.	