

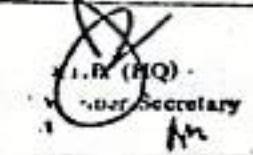
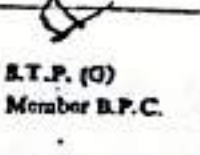



TOWER-07


AD SD RAJ
 RTD

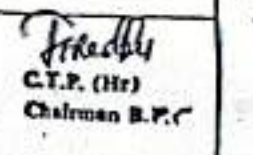



ELEVATION AT - D

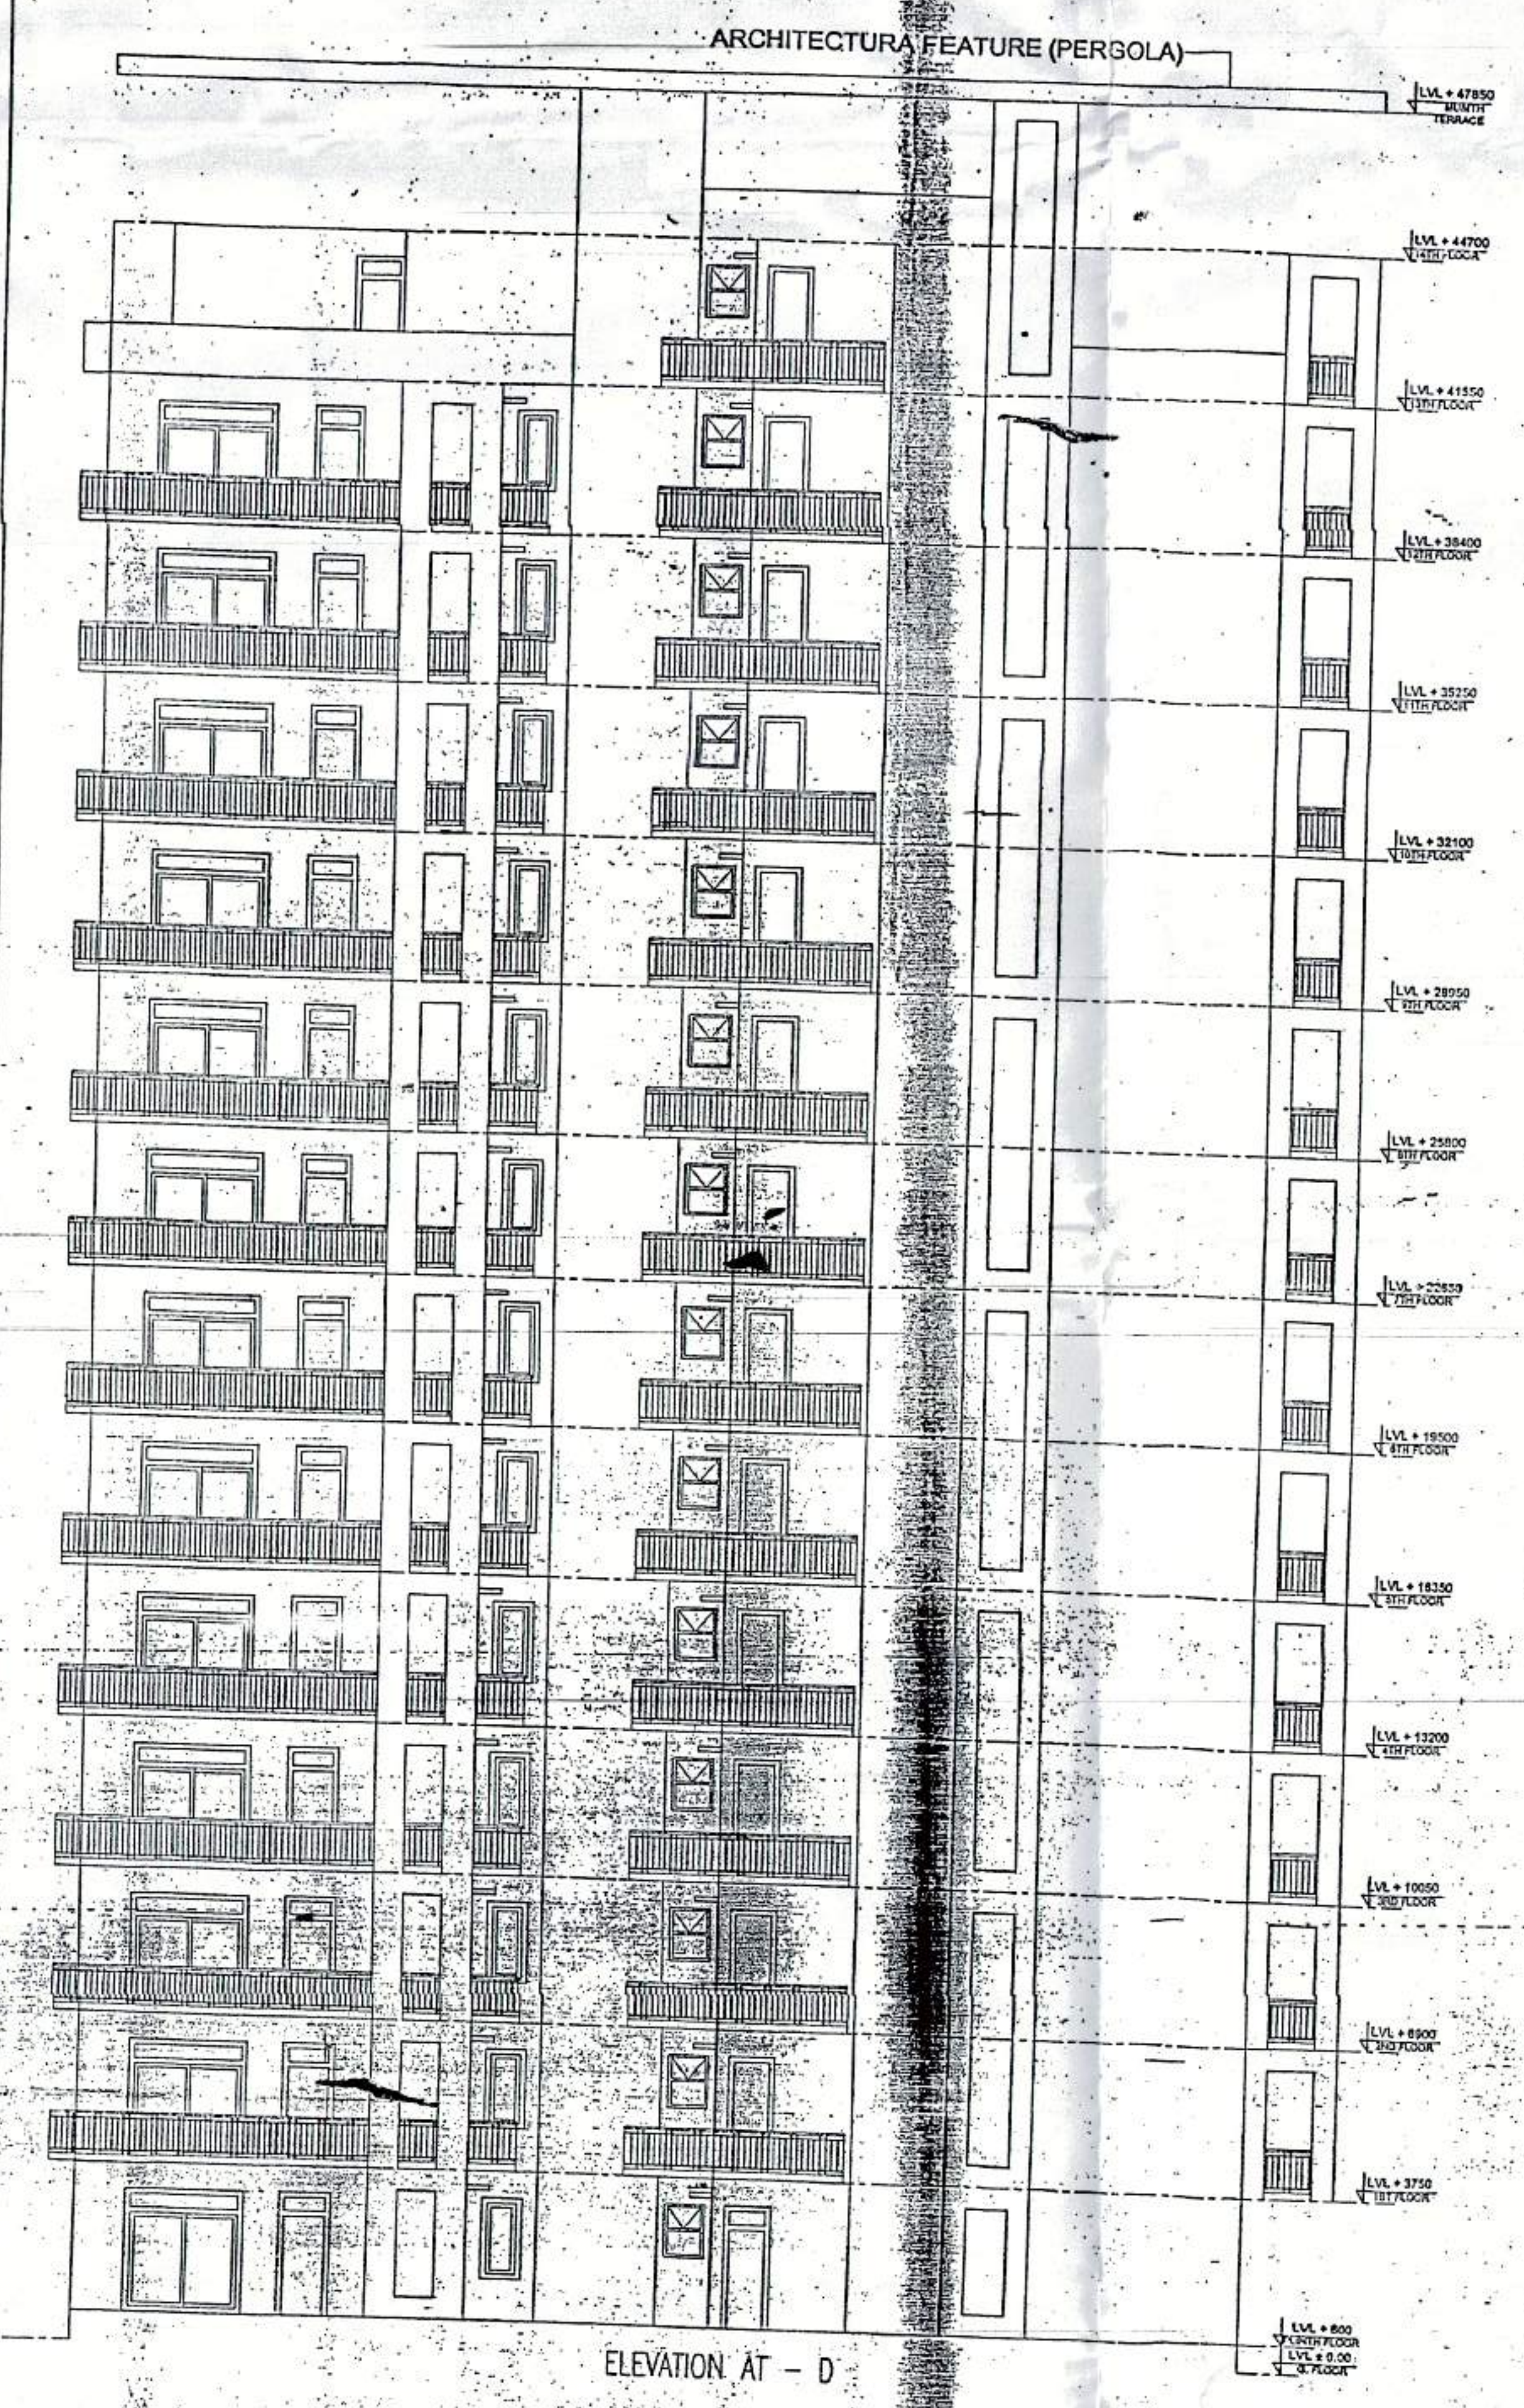

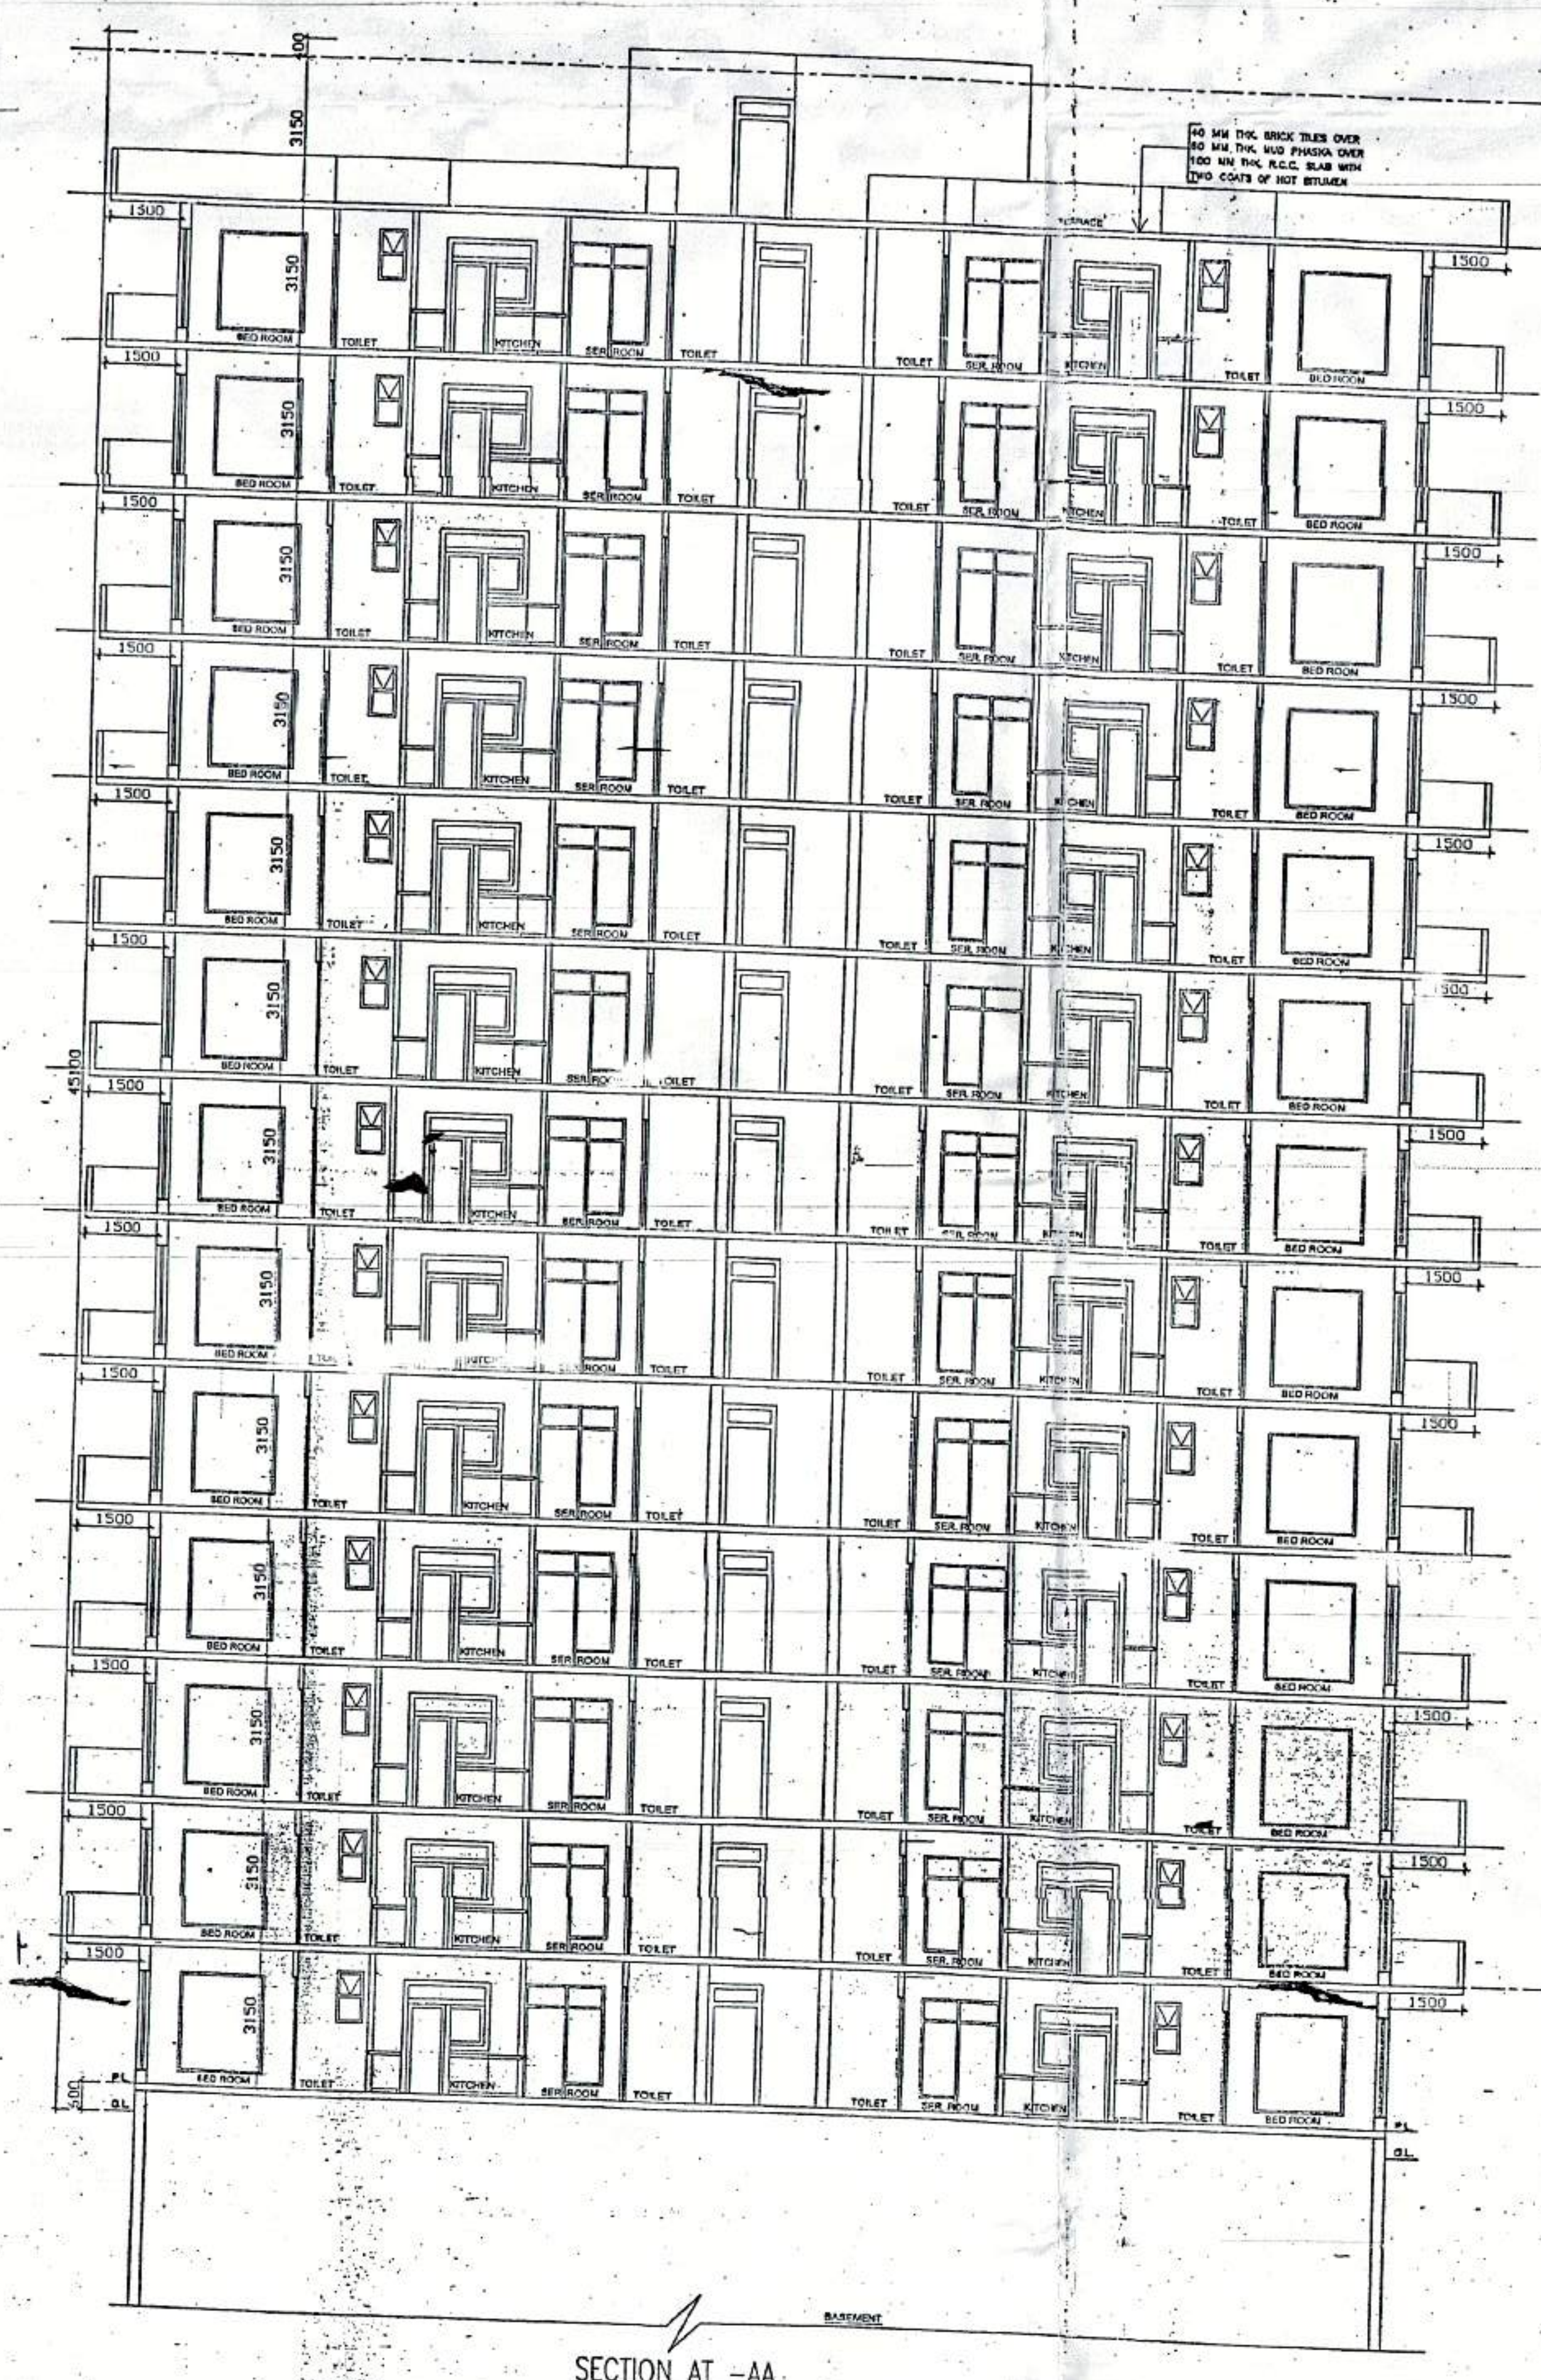SECTION AT -AA

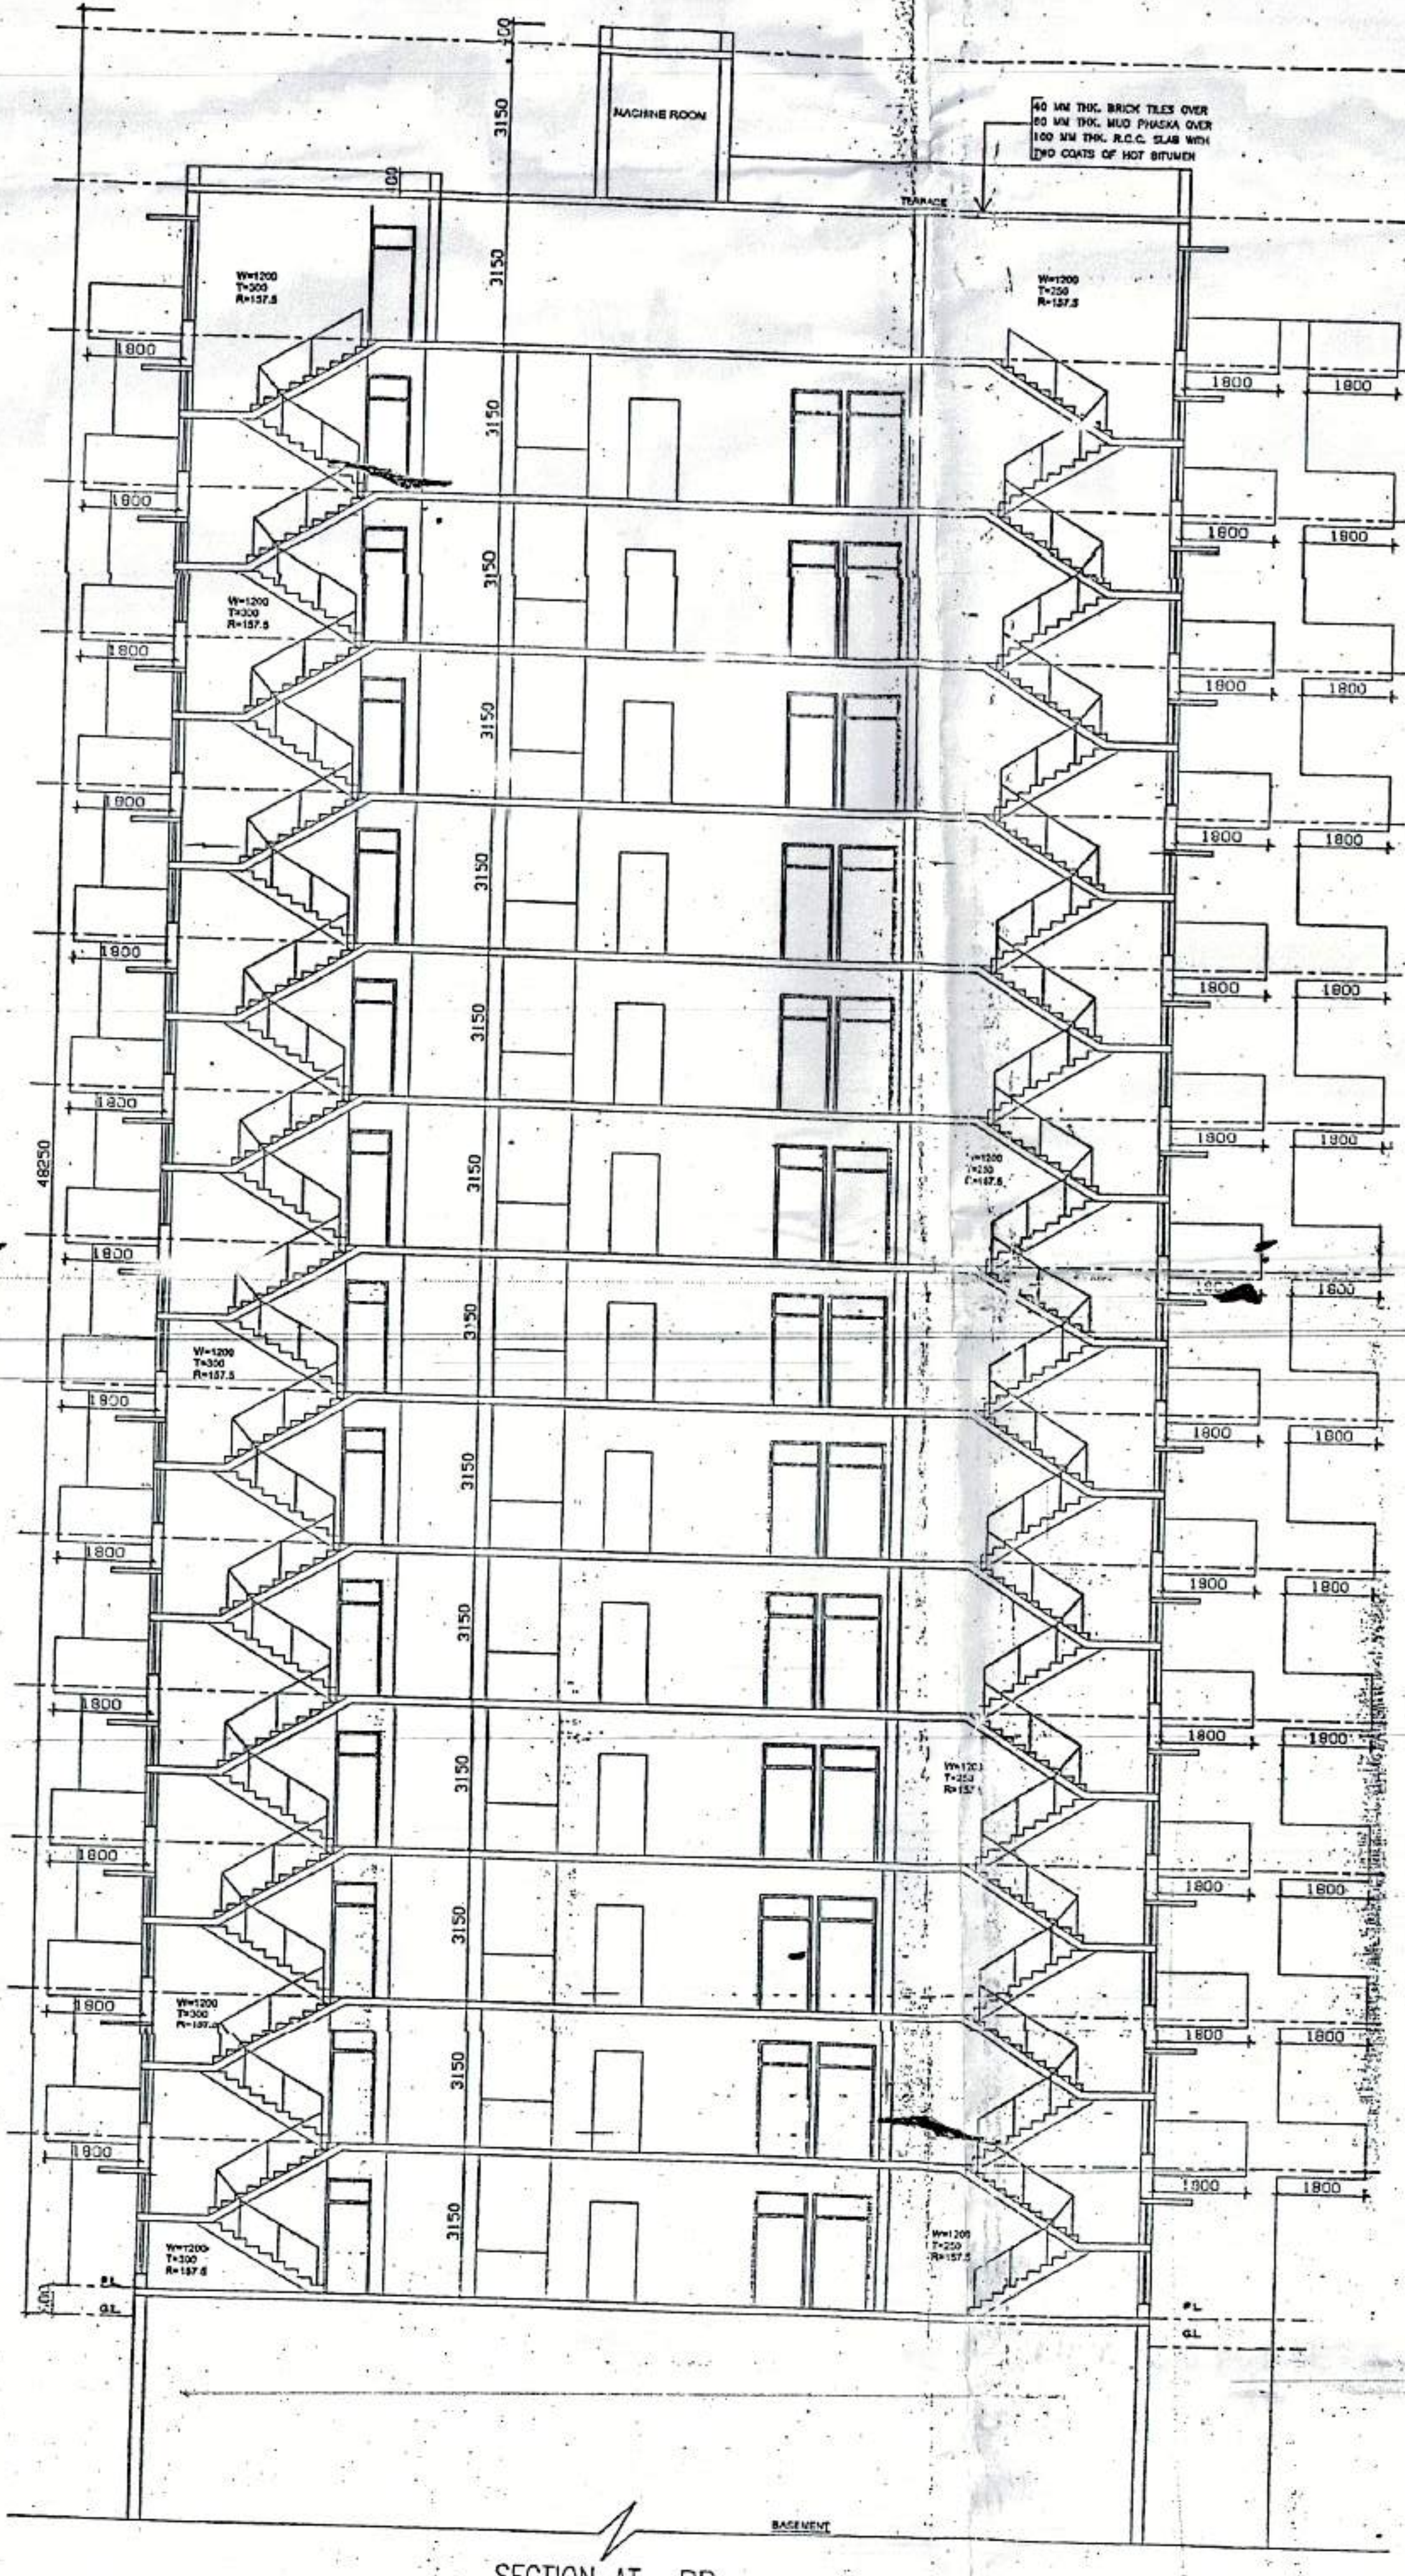

SECTION AT -BB

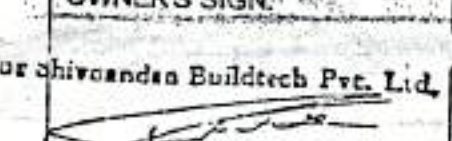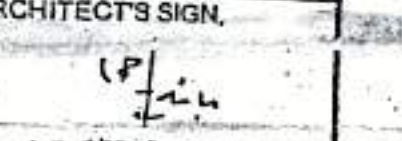OWNERS SIGN:	ARCHITECT'S SIGN:
 M/S SHIVNANDAN BUILDTECH PVT. LTD.	 ARCHITECT RAJESH JAIN CA/92/13678
Project: PROPOSED GROUP HOUSING COLONY MEASURING 12.031 ACRE LICENCE NO. 70 OF 2011 DATED 22.07.2011 IN SECTOR -99, GURGAON MANESAR URBAN COMPLEX.	
Client: M/S SHIVNANDAN BUILDTECH PVT. LTD.	
SCALE: 1:100 DATE: 13 JUNE, 2011	
DRAWN: RAJ CHECKED: R.J. APPROVED: R.J.	SUBMISSION DRAWING ELEVATION & SECTIONS
DRG. NO. 31	REV.-00
Ichinen ARCHITECTS PRIVATE LIMITED A-4 SHIVSARAYA ENCLAVE, NEW DELHI-110017 TELEFAX +91 11 46055800, EMAIL: ichinenarchitects@gmail.com	
NOTE: THIS DRAWING IS PROPERTY OF ICHINEN ARCHITECTS PVT. LTD. AND MAY NOT BE COPIED OR USED FOR ANY OTHER PURPOSE. WITHOUT WRITTEN PERMISSION OF ICHINEN ARCHITECTS PVT. LTD.	