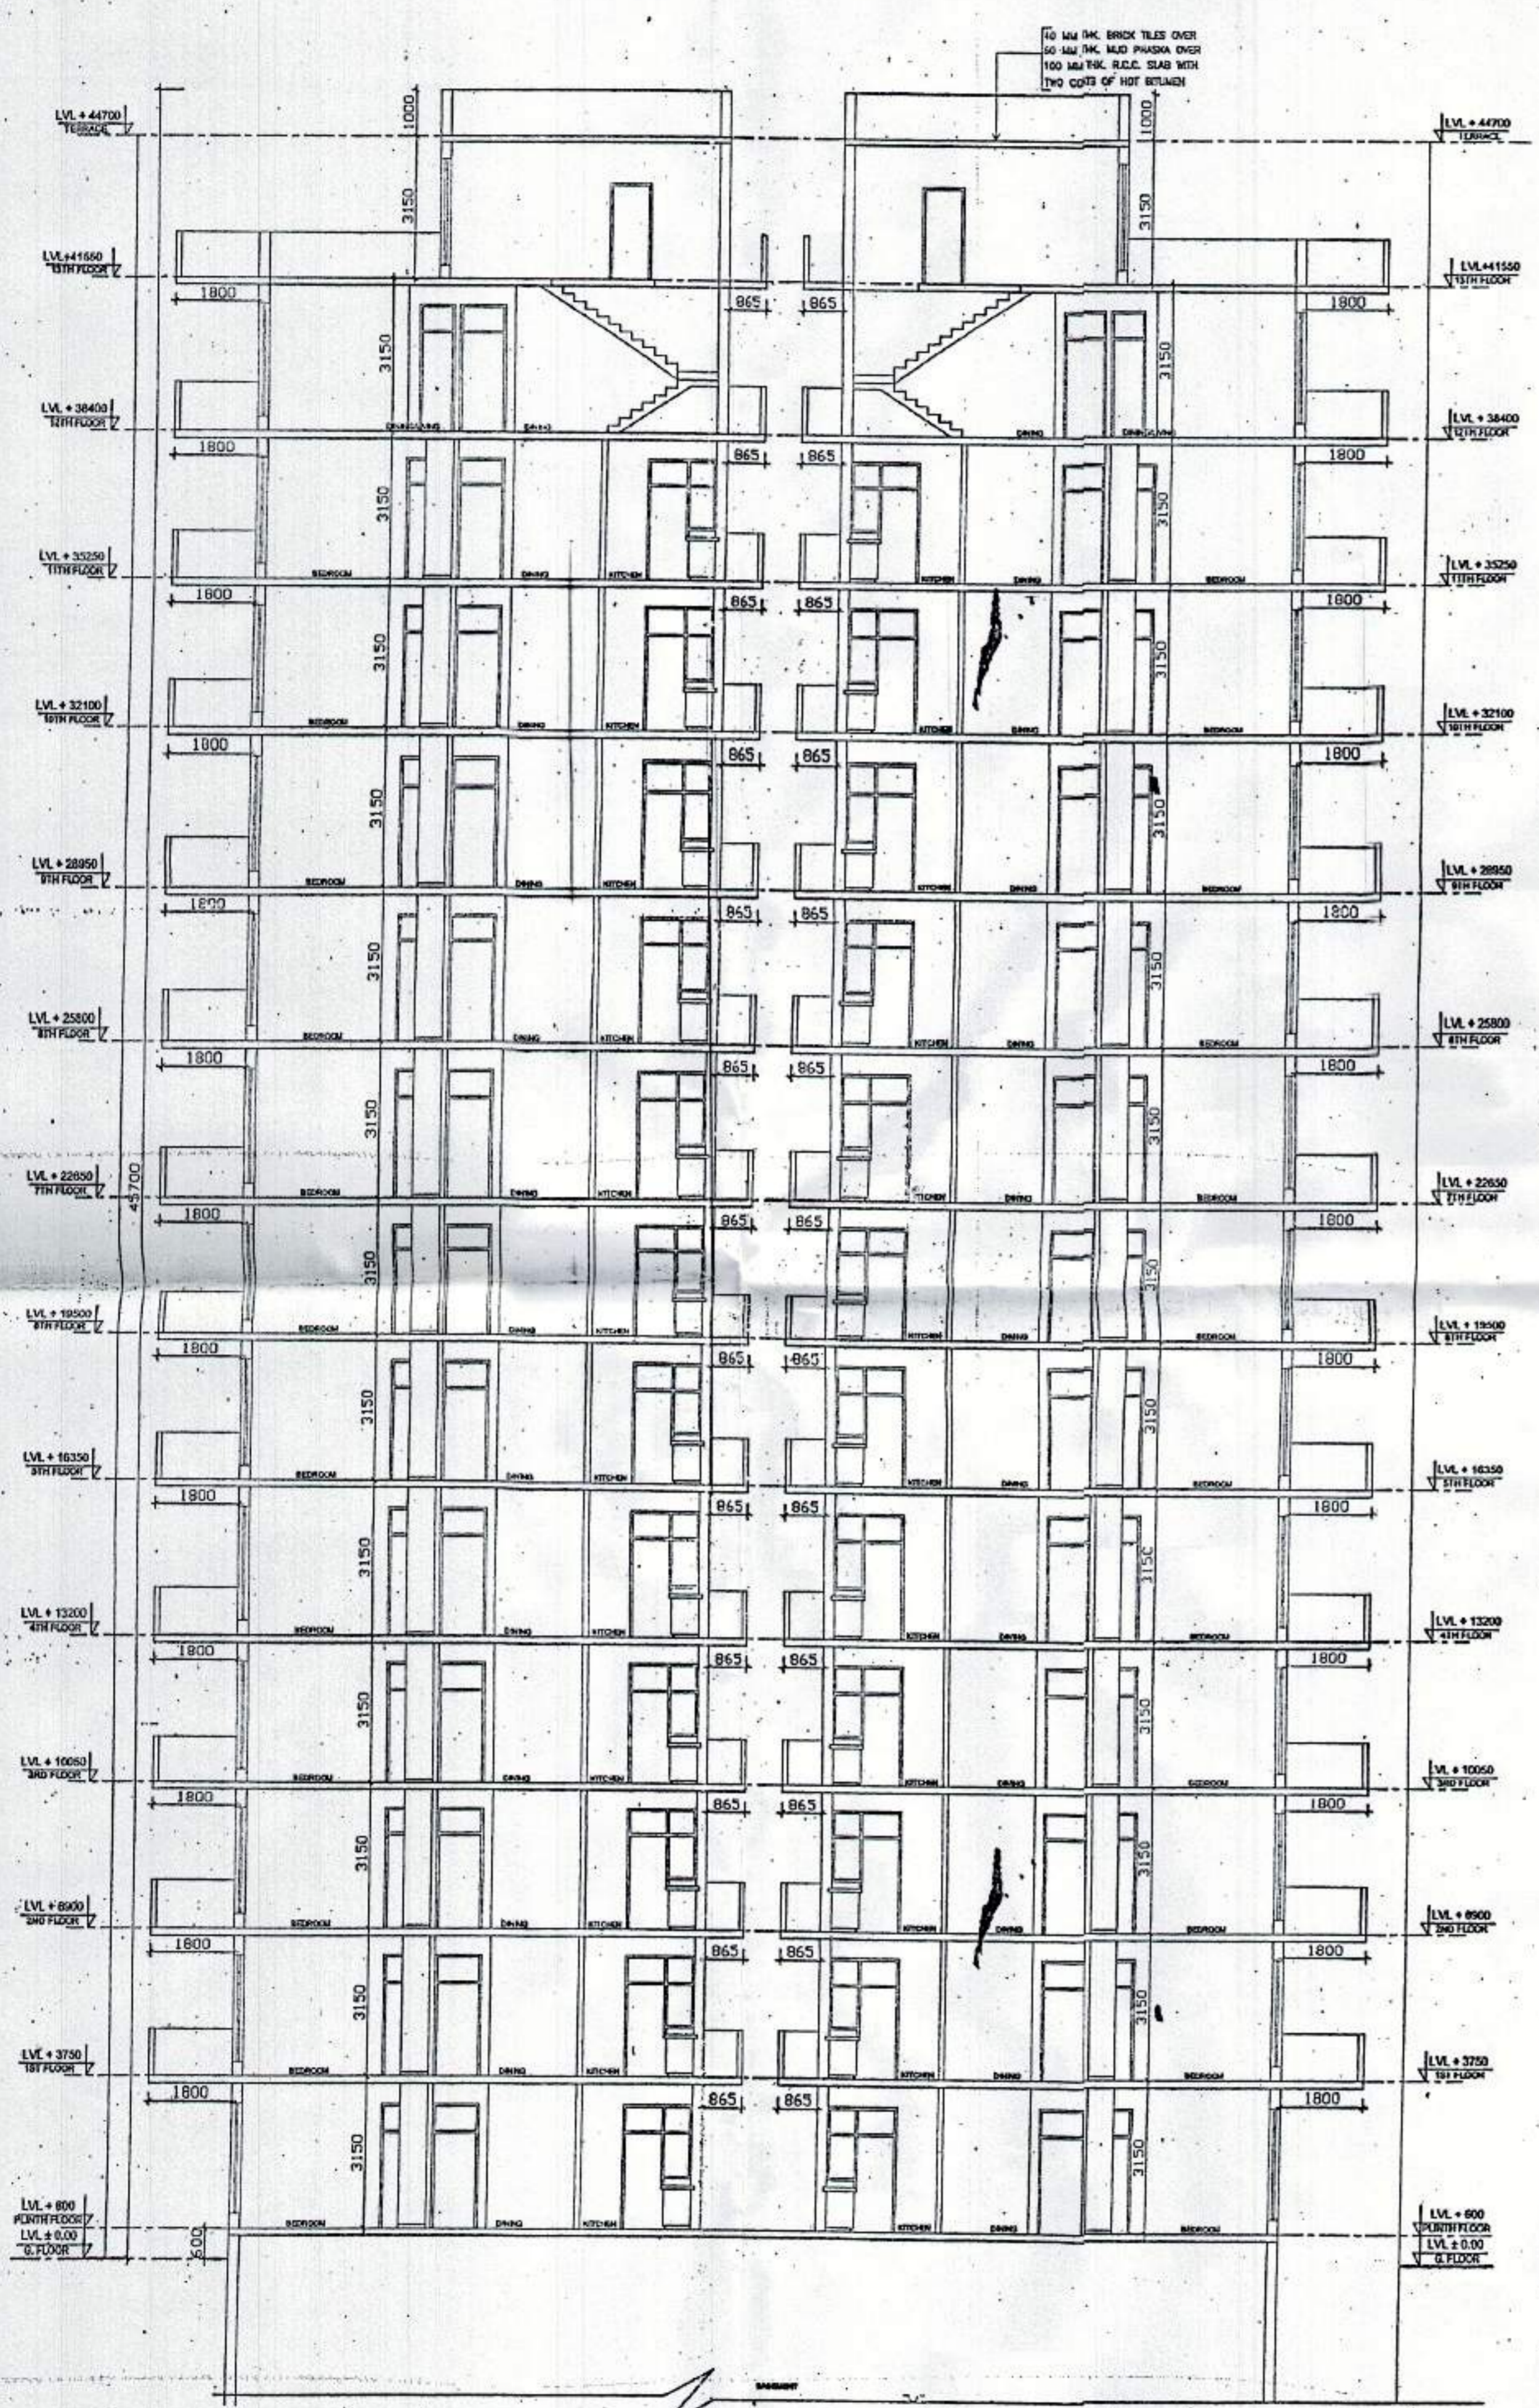
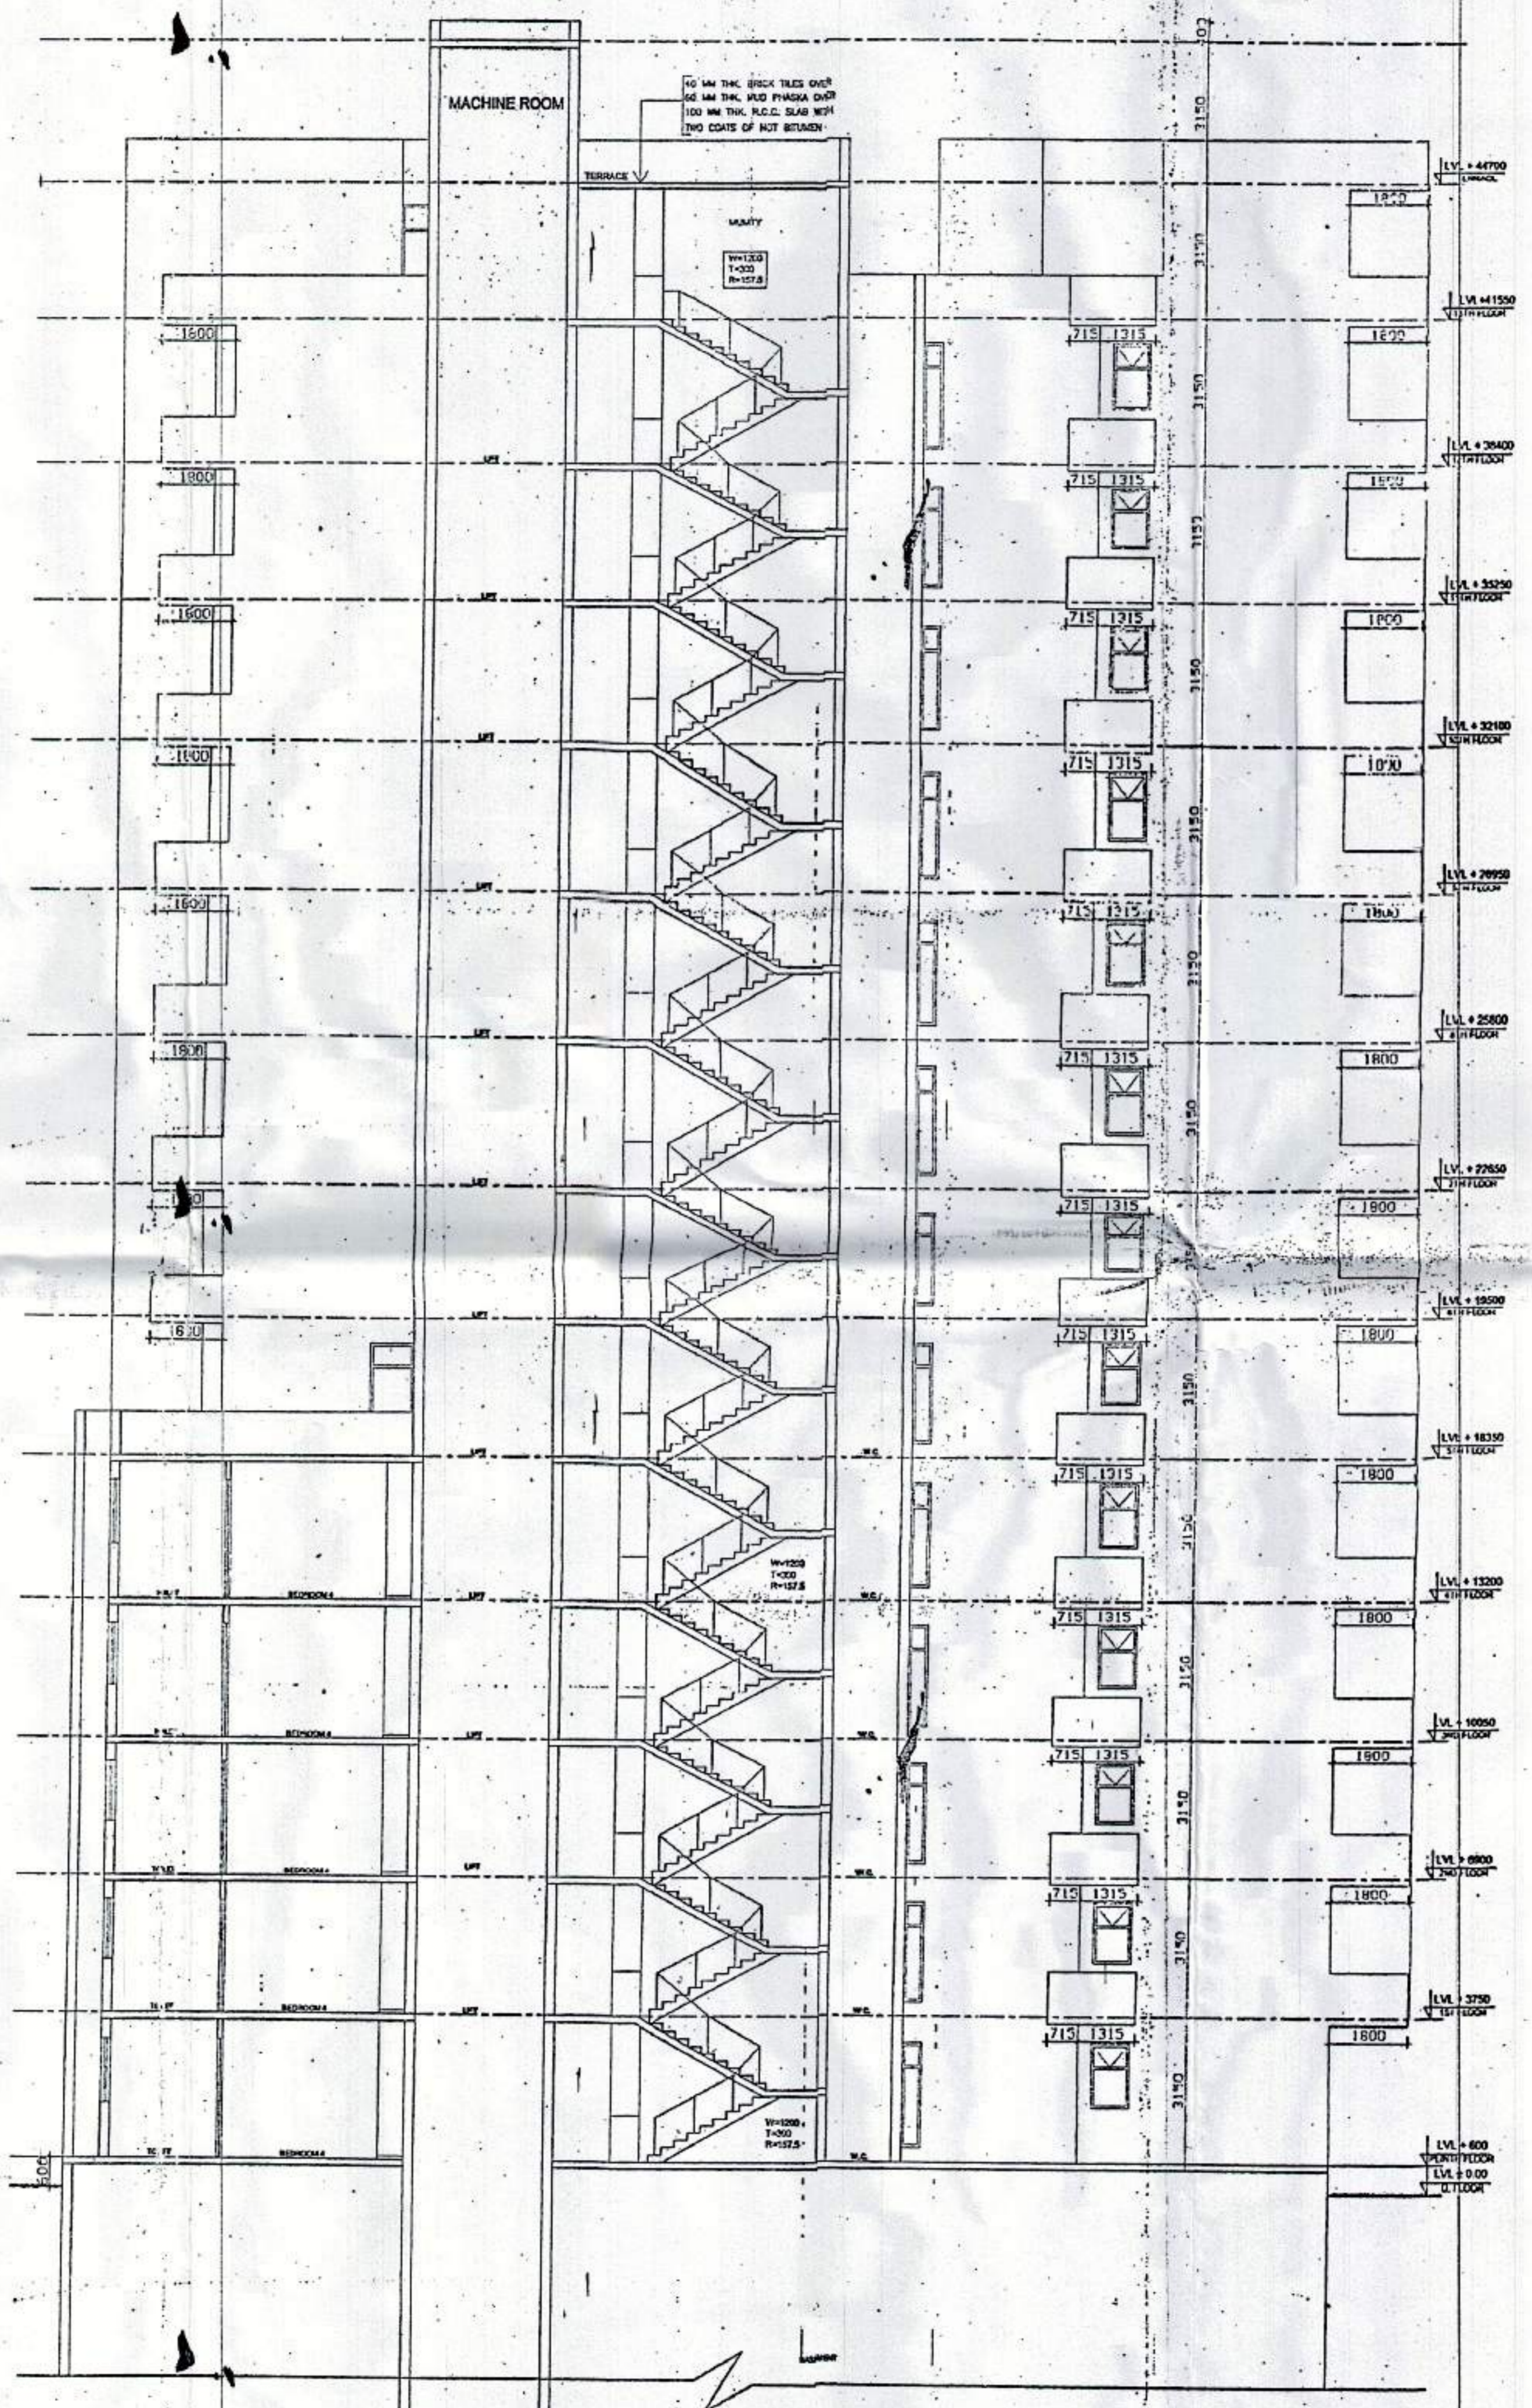

 S.P. (I)  
 Member B.P.C.  
 Chaitan B.P.C.

AD  
 JD  
 ATP



SECTION AT -AA



SECTION AT -BB

<b>TOWER-08</b>	
OWNERS SIGN For Shrivandan Buildtech Pvt. Ltd.	ARCHITECT'S SIGN ARCHITECT RAJESH JAIN CA/02/13678
Project: PROPOSED GROUP HOUSING COLONY MEASURING 12.031 ACRE LICENCE NO. 70 OF 2011 DATED 22.07.2011 IN SECTION -99, GURGAON MANESAR URBAN COMPLEX.	
Client: M/S SHIVNANDAN BUILDTech PVT. LTD	
SCALE: 1:100	
DATE: 13 JUNE, 2011	
DRAWN: RAJ	SUBMISSION DRAWING
CHECKED: R.A.	SECTIONS
APPROVED: R.A.	
DWG. NO: 38	REV-PO
ARCHITECT: <b>Ichinen</b> ARCHITECTS PRIVATE LIMITED A-2 BARPODIYA ENCLAVE, NEW COLONY 110017 TELEPHONE: +91 11 4805000, EMAIL: kumar@ichinen.com	

NOTE:  
THIS DRAWING IS PROPERTY OF 'ICHINEN ARCHITECTS PVT. LTD.' AND MAY NOT BE COPIED OR USED FOR ANY OTHER PURPOSE WITHOUT WRITTEN PERMISSION OF ITS PROPRIETOR.