


U.P. (10)
 Member Secretary
 P.C.

B.T.P. (10)
 Member B.P.C.

C.T.P. (10)
 Chairman B.P.C.

HD
 SD
 ATP

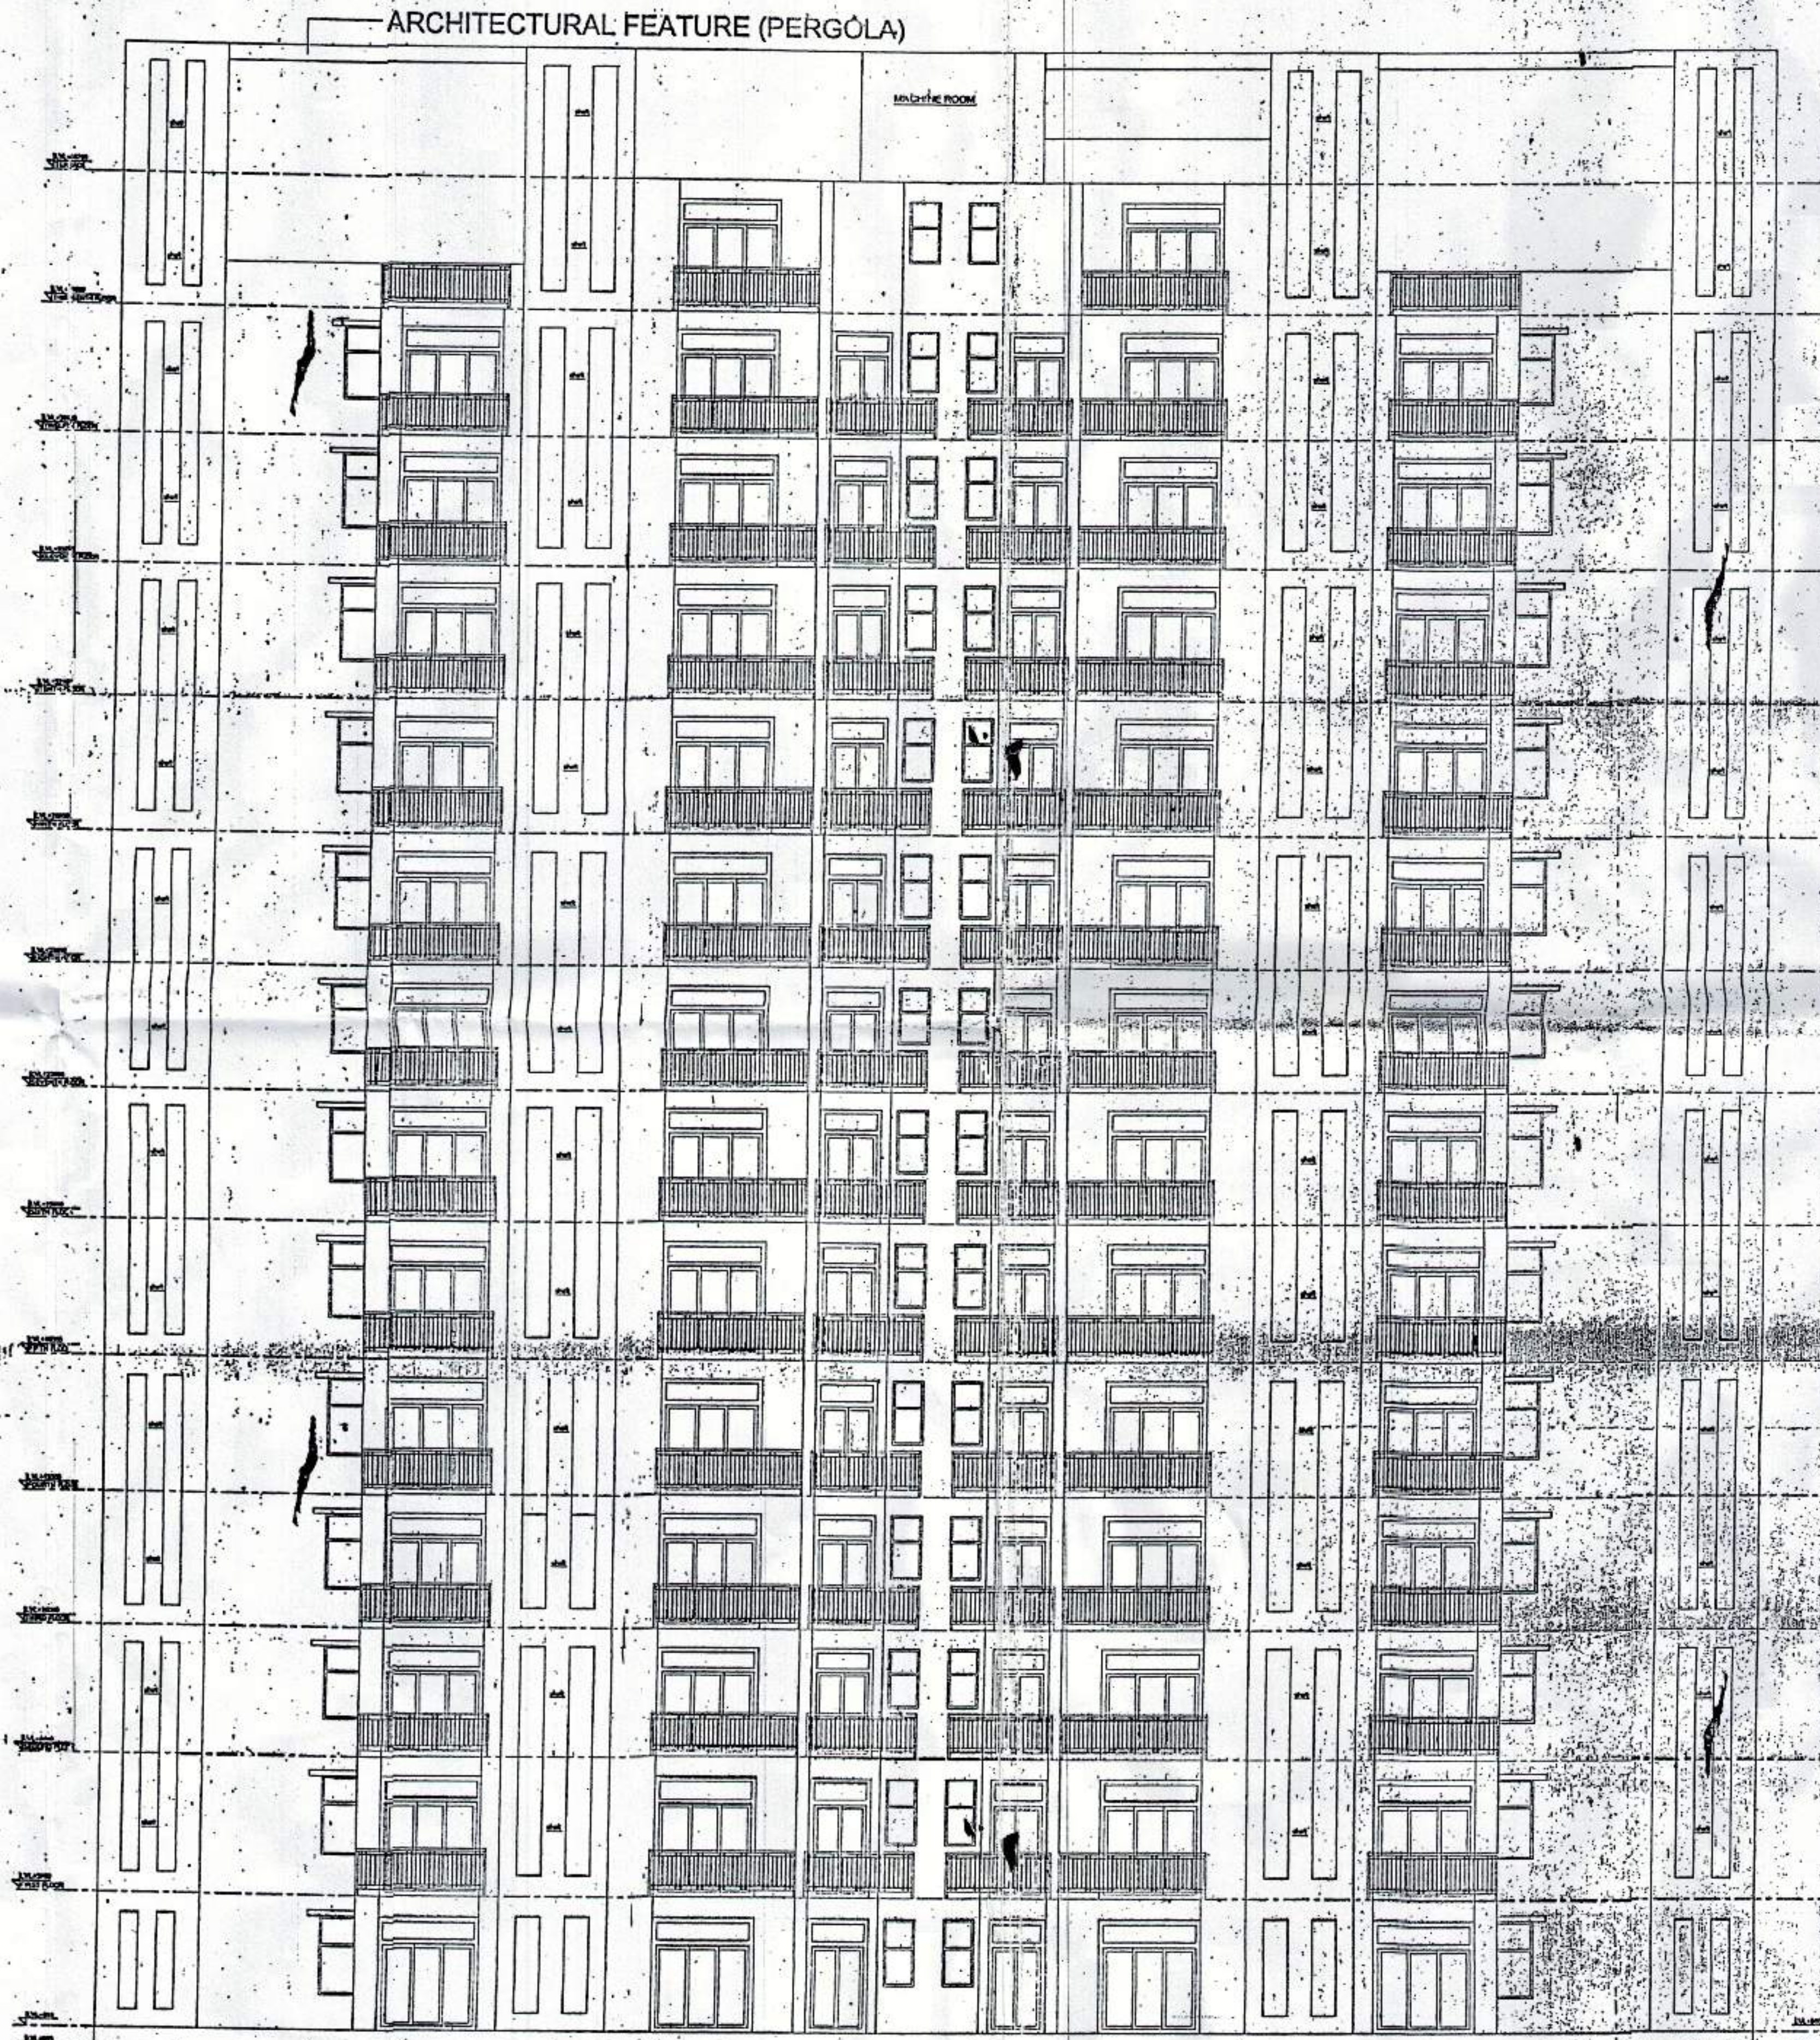

ELEVATION AT C

TOWER-08	
OWNER'S SIGN For Shivnandan Buildtech Pvt. Ltd.	ARCHITECT'S SIGN ARCHITECT RAJESH JAIN C/17/91/13672
Project: PROPOSED GROUP HOUSING COLONY MEASURING 12.031 ACRE LICENCE NO. 70 OF 2011 DATED 22.07.2011 IN SECTION-99, GURGAON MANESAR URBAN COMPLEX.	
Client: M/S SHIVNANDAN BUILDTech PVT. LTD	
SCALE: 1/100	
DATE: 13 JUNE, 2011	
DRAWN: RAJ	SUBMISSION DRAWING
CHECKED: R.A.	ELEVATIONS
APPROVED: R.A.	
DRG. NO: 39	REV. 00
ARCHITECT: Ichinen ARCHITECTS PRIVATE LIMITED A-8 BATHYANNA ENCLAVE, NEW DELHI-110017 TELE: +91 11 4008900, FAX: 42000000	
NOTE: NO DRAWING & PROPERTY OF ARCHITECTS BY THE ARCHITECTS & NO PART OF THIS DRAWING IS TO BE REPRODUCED OR TRANSMITTED IN ANY FORM OR BY ANY MEANS, ELECTRONIC OR MECHANICAL, INCLUDING PHOTOCOPYING, RECORDING, OR BY ANY INFORMATION STORAGE & RETRIEVAL SYSTEM.	