

TOWER-6


T.P. (H.O.)
 Member Secretary
 B.P.C.

S.T.P. (G)
 Member
 B.P.C.


C.T.P. (H)
 Chairman
 B.P.C.

AD
 PA
 PTP

(BALWANT SINGH)
 S.D.

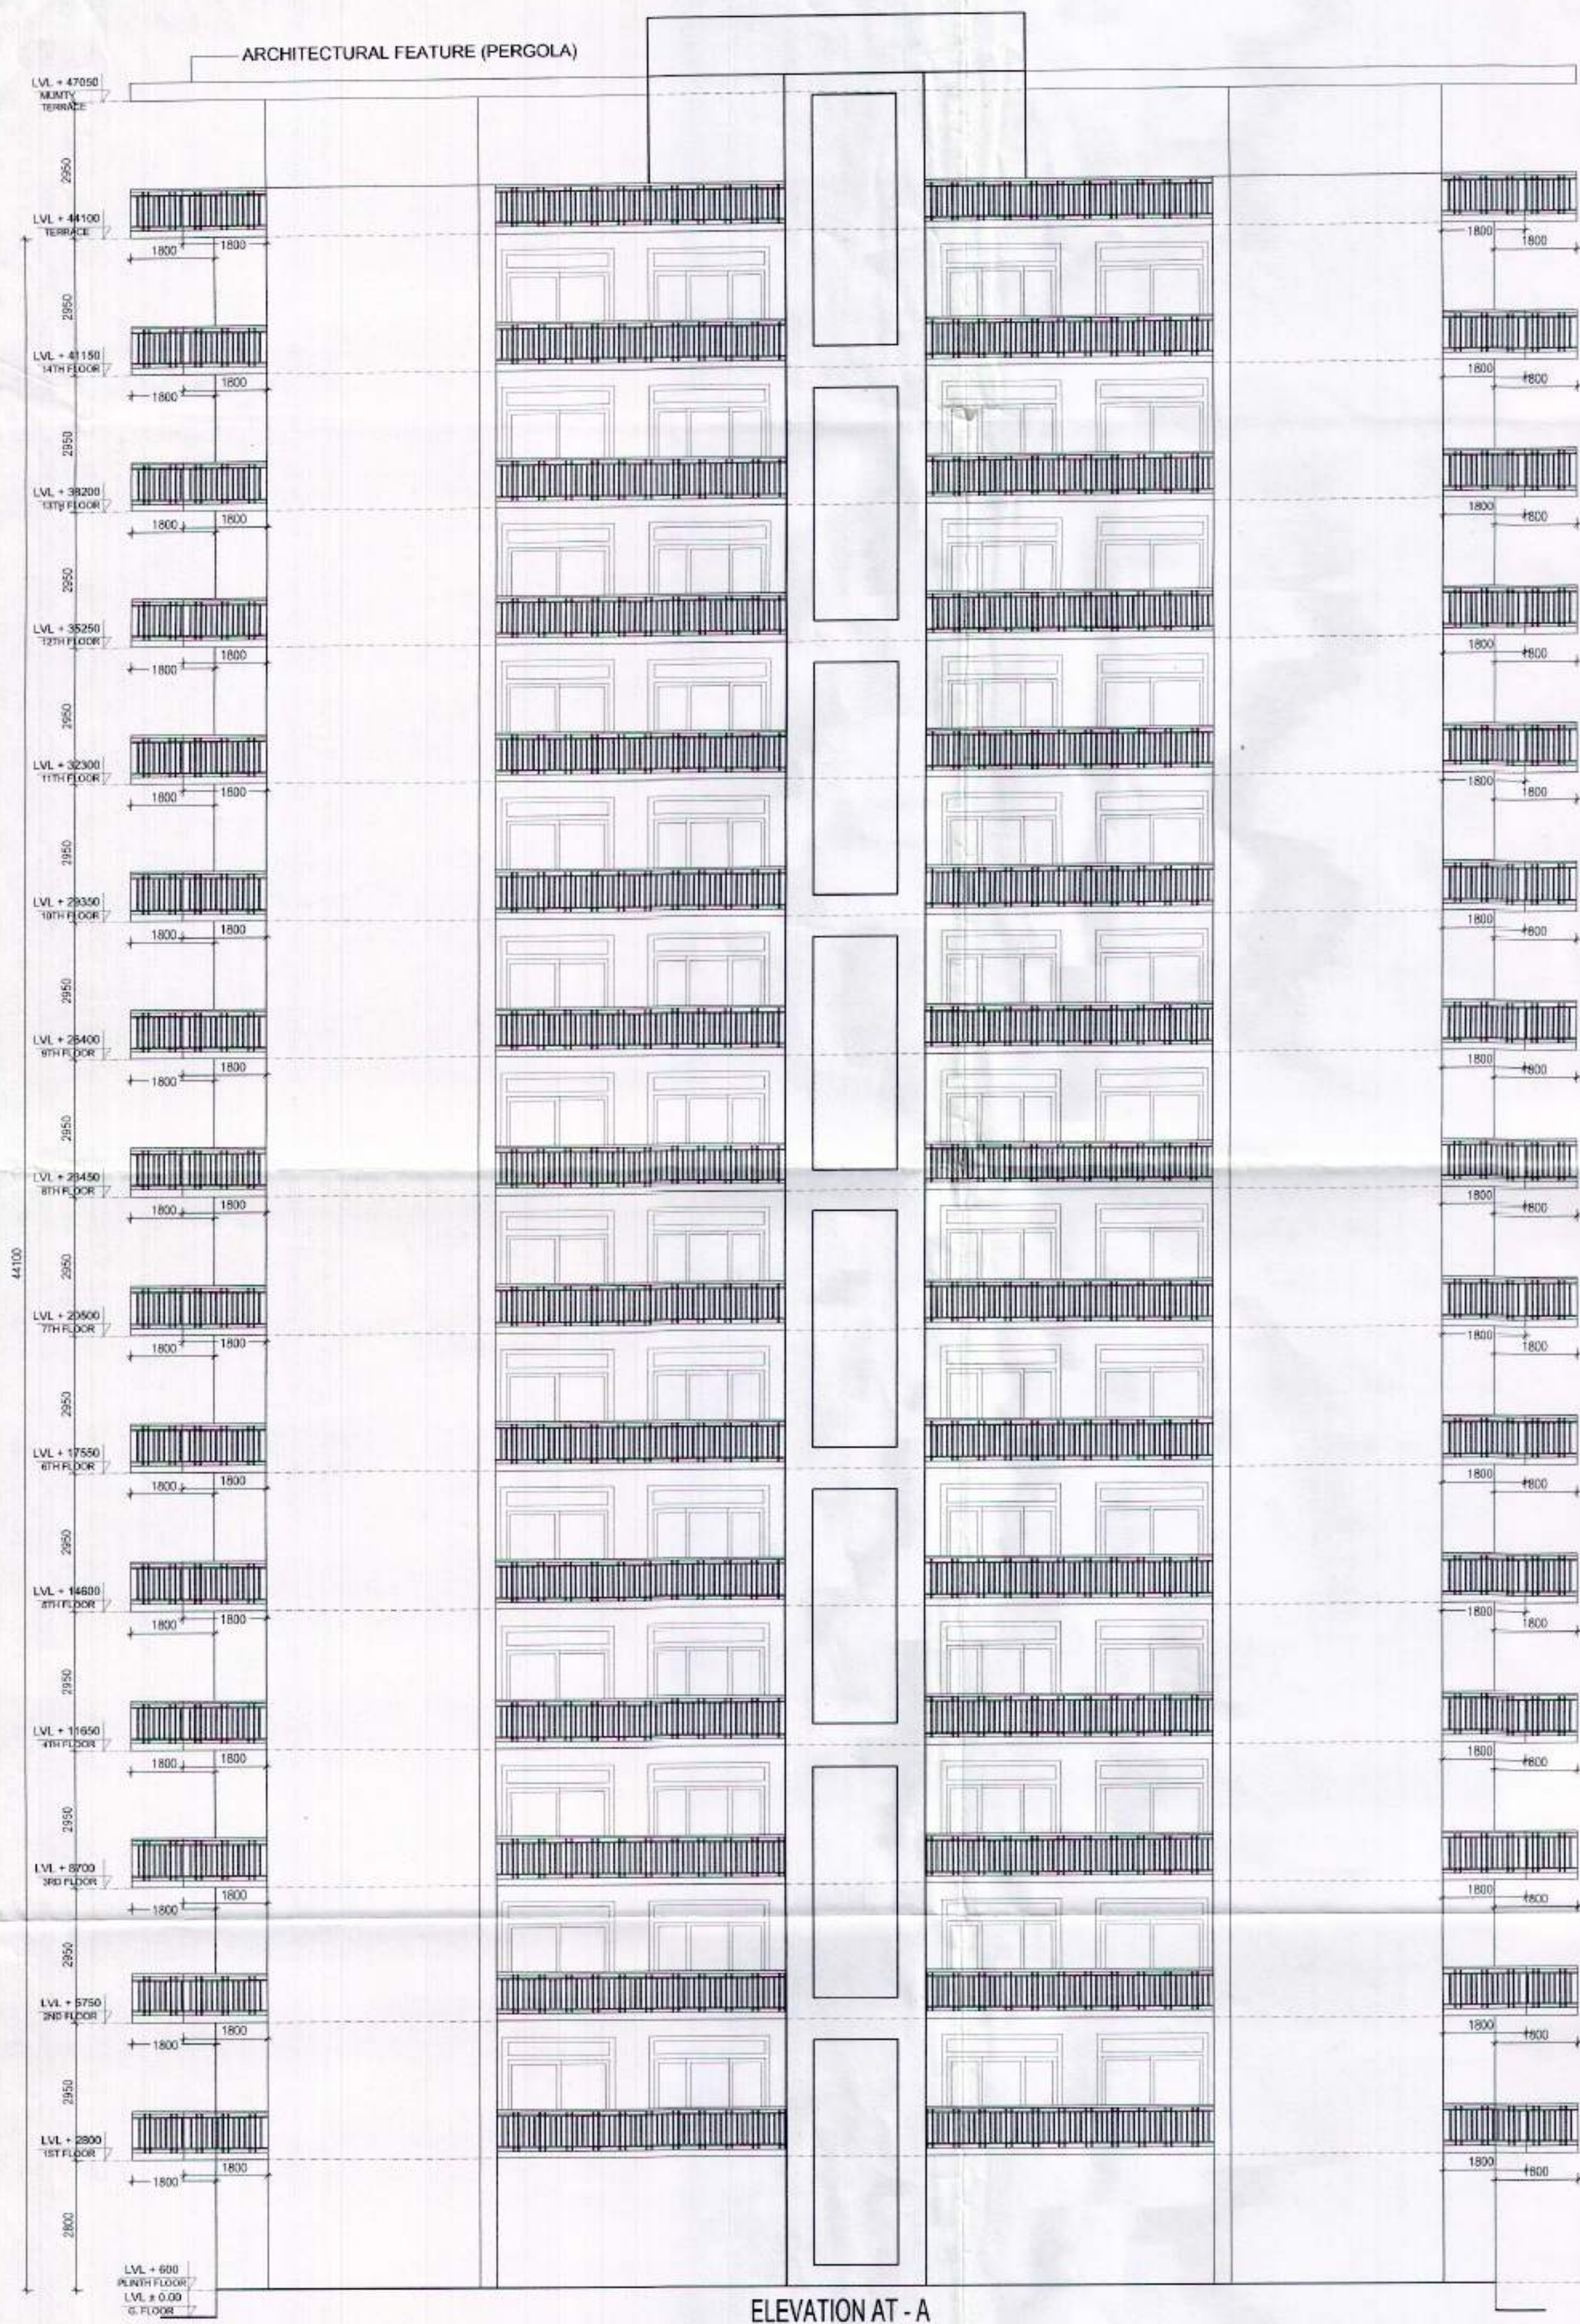

ELEVATION AT - A

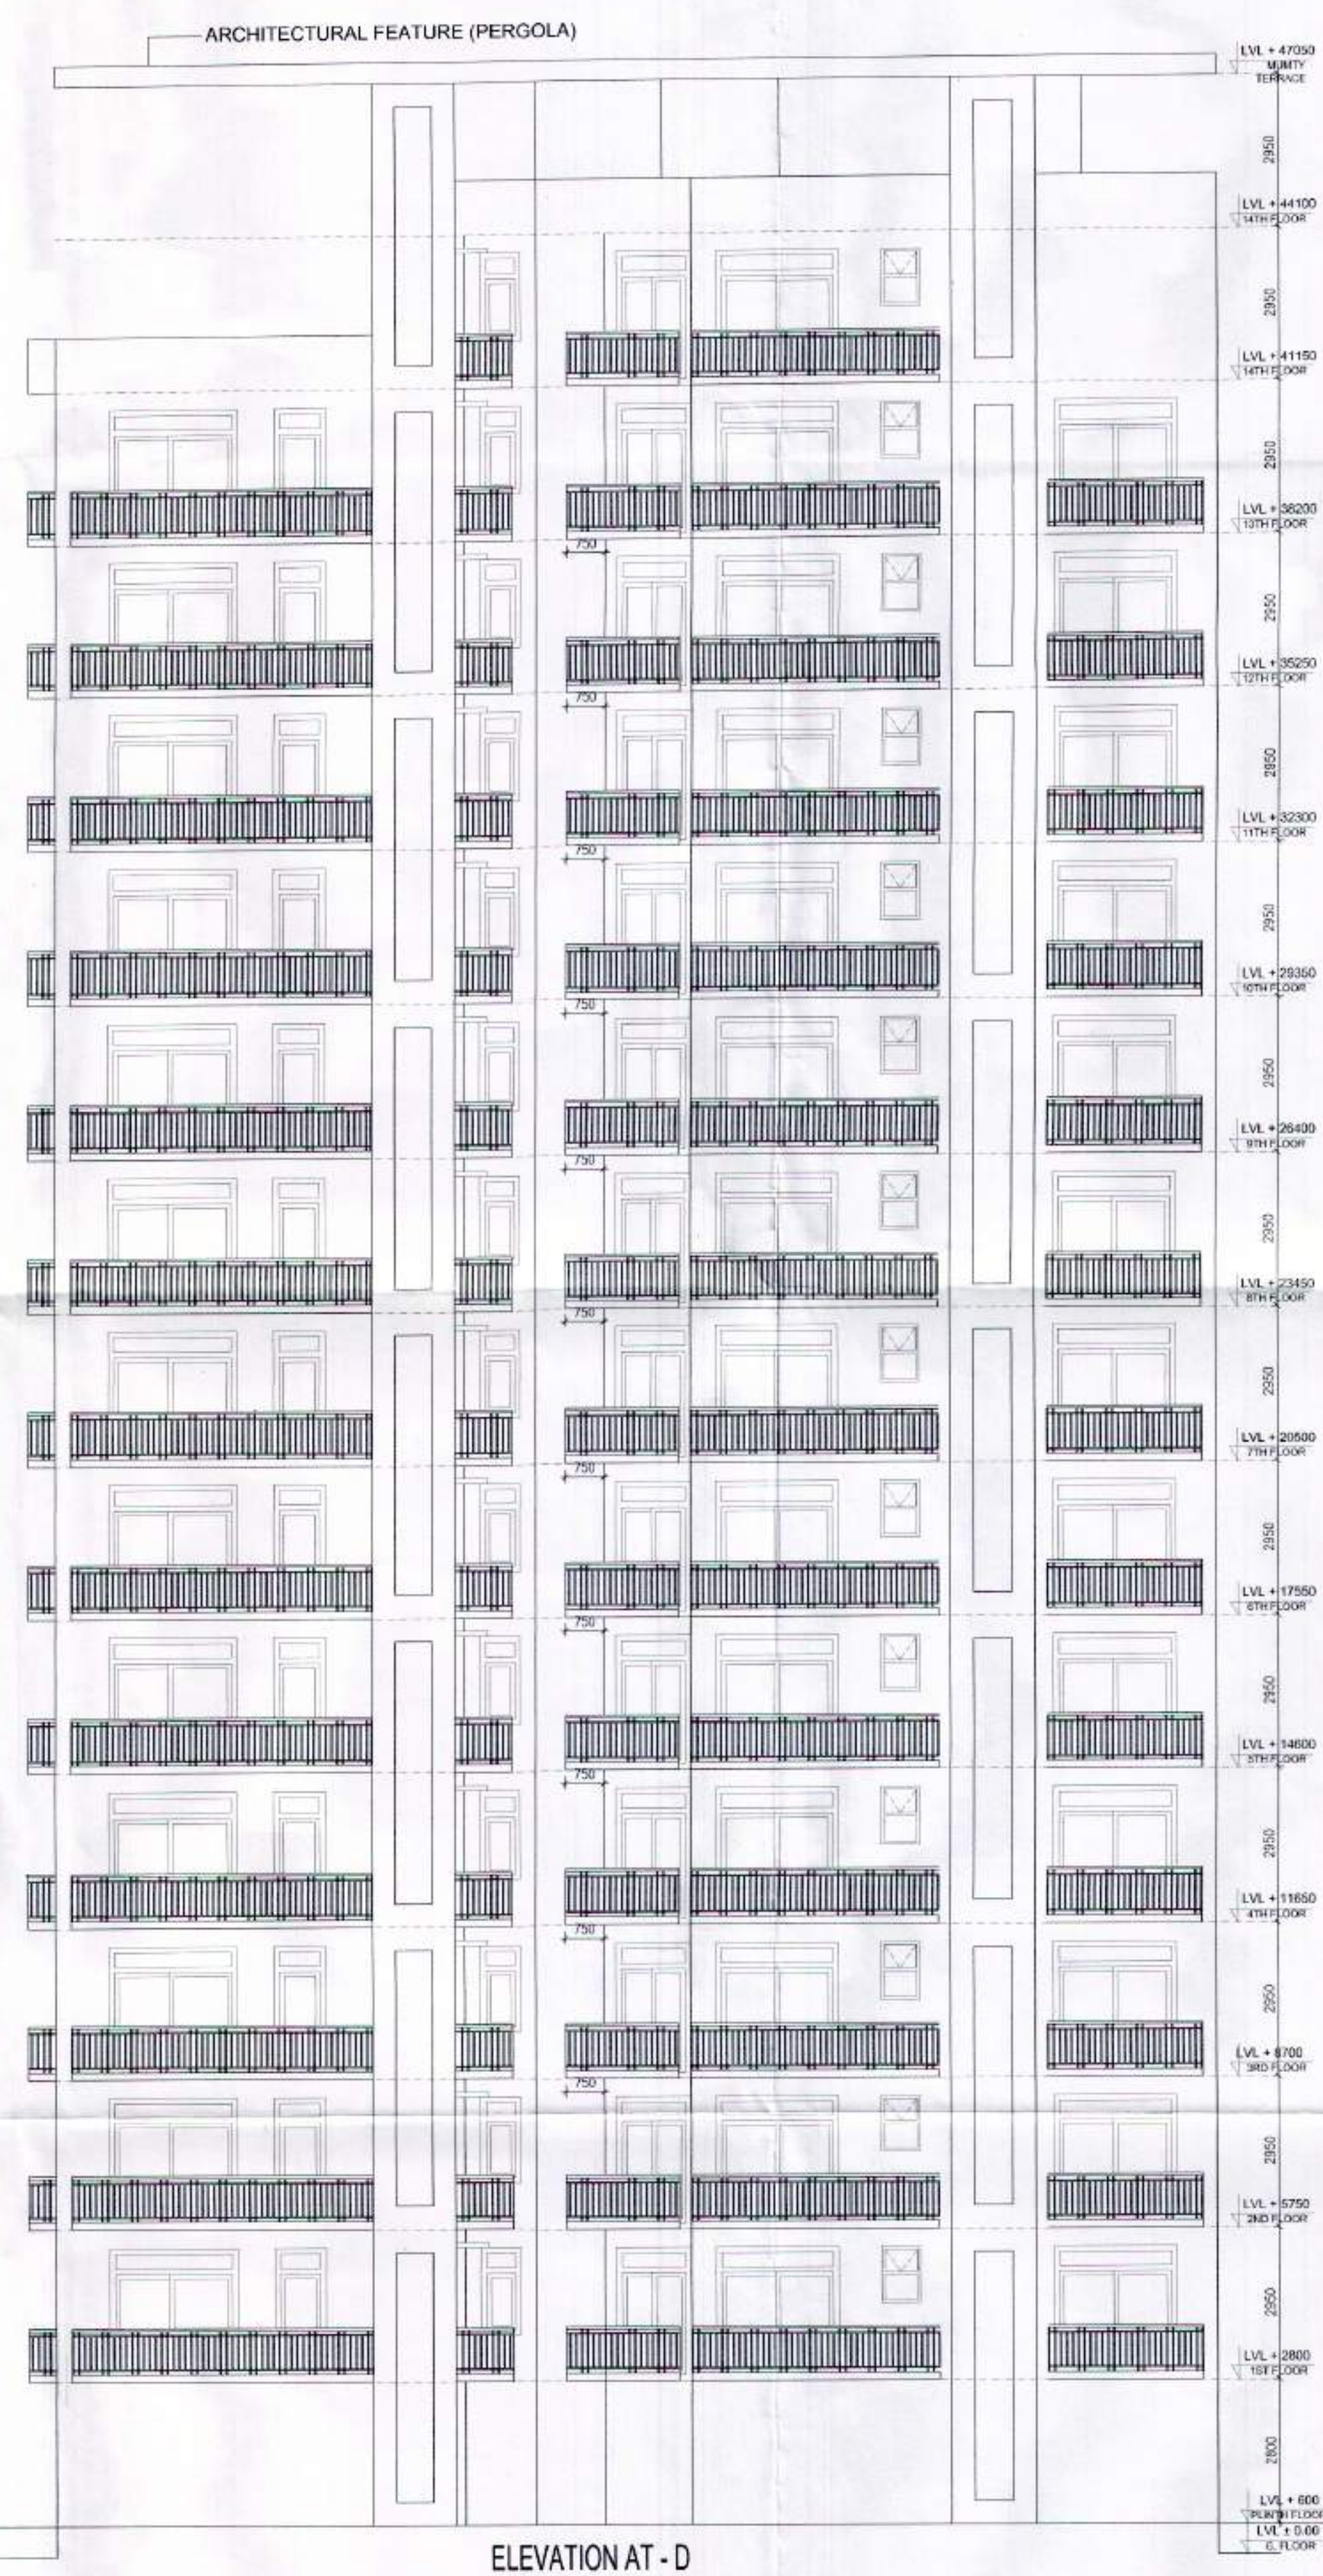

ELEVATION AT - D

OWNER'S SIGN.		ARCHITECT'S SIGN.	
For Shivnandan Buildtech Pvt. Ltd. RAJESH JAIN Director		ARCHITECT RAJESH JAIN CA/91/13678	
Project:			
REVISED GROUP HOUSING COLONY MEASURING 13.32 ACRE LICENCE NO.70 OF 2011 DATED 22.07.2011 IN SECTOR-99, GURGAON MANESAR URBAN COMPLEX			
Client:			
M/S SHIVNANDAN BUILDTECH PVT. LTD			
SCALE:			
DATE : 19 MAY 2016			
DRAWN: KK		SUBMISSION DRAWING	
CHECKED: DA		ELEVATIONS	
APPROVED: RJ			
DRG. NO: 24		REV: R0	
ARCHITECT :			
Ichinen ARCHITECTS PRIVATE LIMITED A-5 SARVODAYA ENCLAVE, NEW DELHI-110017 TELEFAX +91 11 46065800, EMAIL ichinenarchitects@gmail.com			
NOTE:			
THIS DRAWING IS PROPERTY OF 'ICHINEN ARCHITECTS (P) LTD.' AND MAY NOT BE COPIED OR USED FOR ANY OTHER PURPOSE WITHOUT PERMISSION OF ITS PRINCIPLES.			