

TOWER-7


S.T.P. (H.O.)
Member Secretary
B.P.C.

S.T.P. (G)
Member
B.P.C.

C.T.P. (H.O.)
Chairman
B.P.C.

18/5
18/6
18/7

(BALWANT SINGH)
S.D.

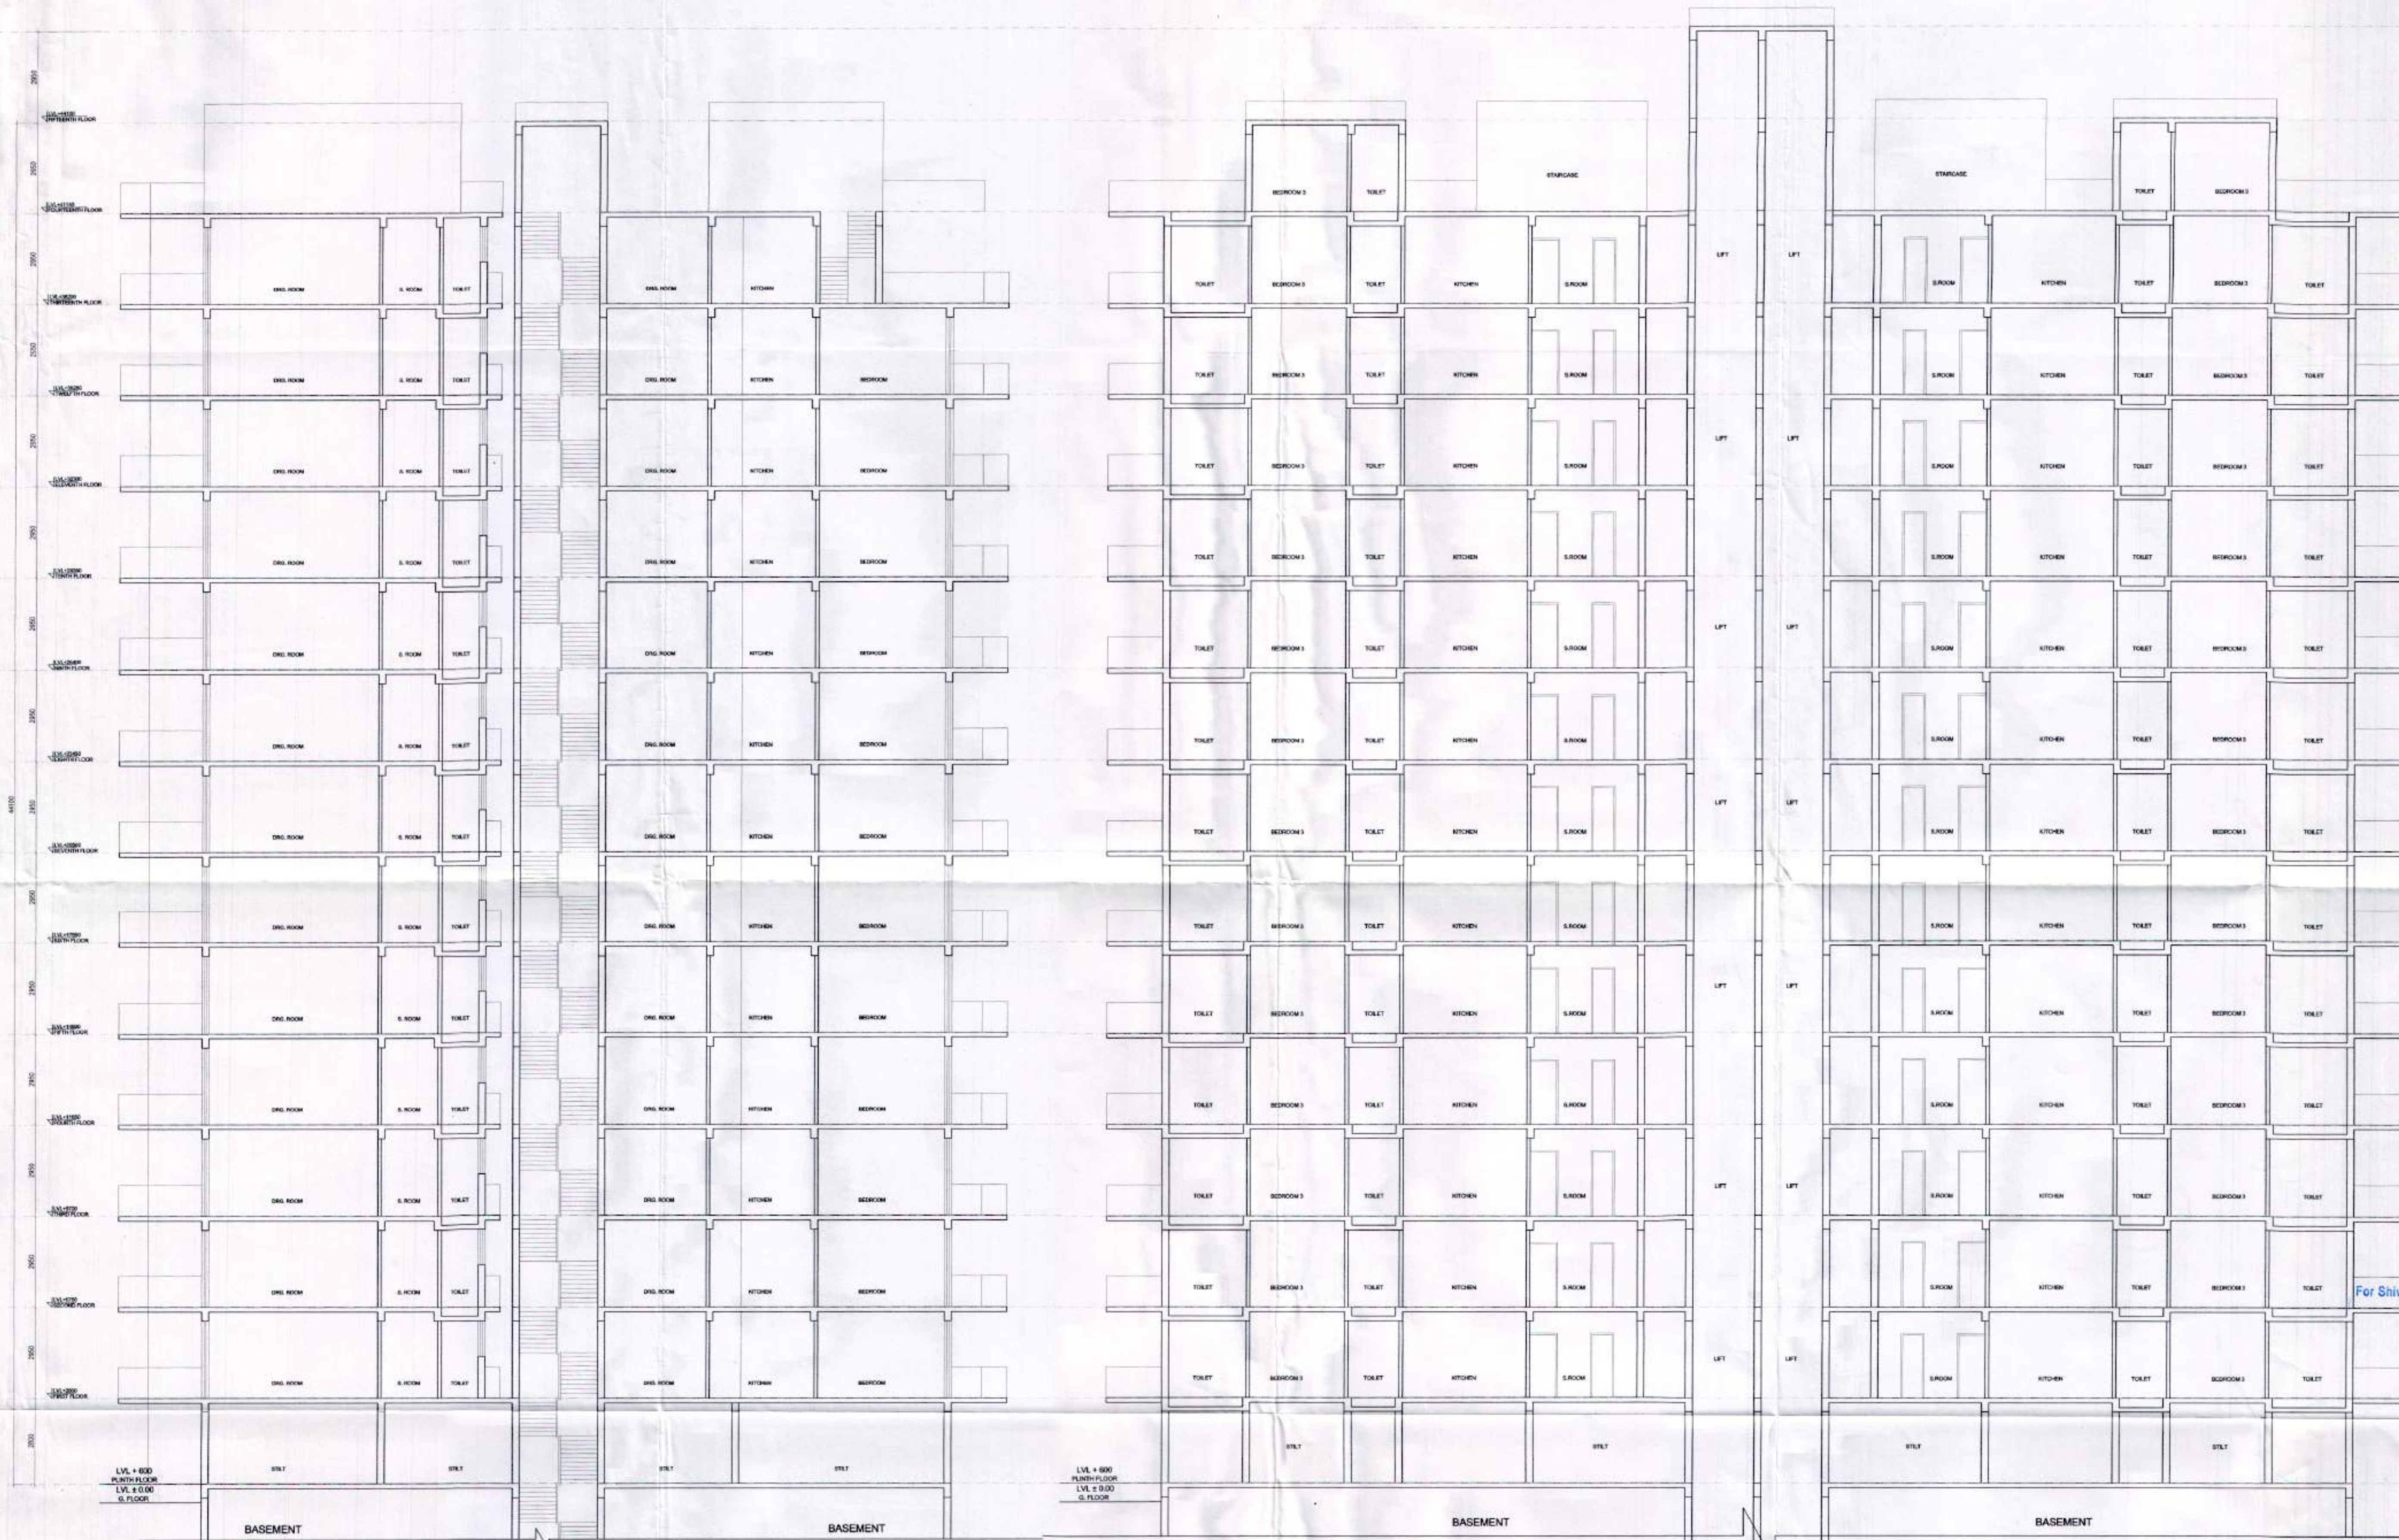

SECTION AT -B-B'

SECTION AT -A-A'

OWNER'S SIGN. *For Shivnandan Buildtech Pvt. Ltd.*

ARCHITECT'S SIGN. *RAJESH JAIN*
DIRECTOR
CA/91/13678

Project:
REVISED GROUP HOUSING COLONY MEASURING 13.32 ACRE LICENCE
NO.70 OF 2011 DATED 22.07.2011 IN SECTOR-89 GURGAON MANESAR
URBAN COMPLEX

Client:
M/S SHIVNANDAN BUILDTECH PVT. LTD

SCALE:
DATE : 19-OCT-2013
DRAWN: KK SUBMISSION DRAWING
CHECKED: DA SECTIONS
APPROVED: RJ
DRG. NO: 29 REV:R0

ARCHITECT:
Ichinen
ARCHITECTS PRIVATE LIMITED
A-5 SARVODAYA ENCLAVE, NEW DELHI-110017
TELEFAX +91 11 46056800, EMAIL: ichinenarchitects@rediffmail.com

NOTE:
THIS DRAWING IS PROPERTY OF ICHINEN ARCHITECTS (P) LTD. AND MAY NOT BE COPIED OR USED
FOR ANY OTHER PURPOSE WITHOUT PERMISSION OF ITS PRINCIPLES.