

TOWER-8


S.T.P. (H.C.)
 Member Secretary
 S.P.C.

S.T.P. (G)
 Member
 S.P.C.


C.T.P. (H.C.)
 Chairman
 S.P.C.

AD
 PA
 ATP

(BALWANT SINGH)
 S.D.

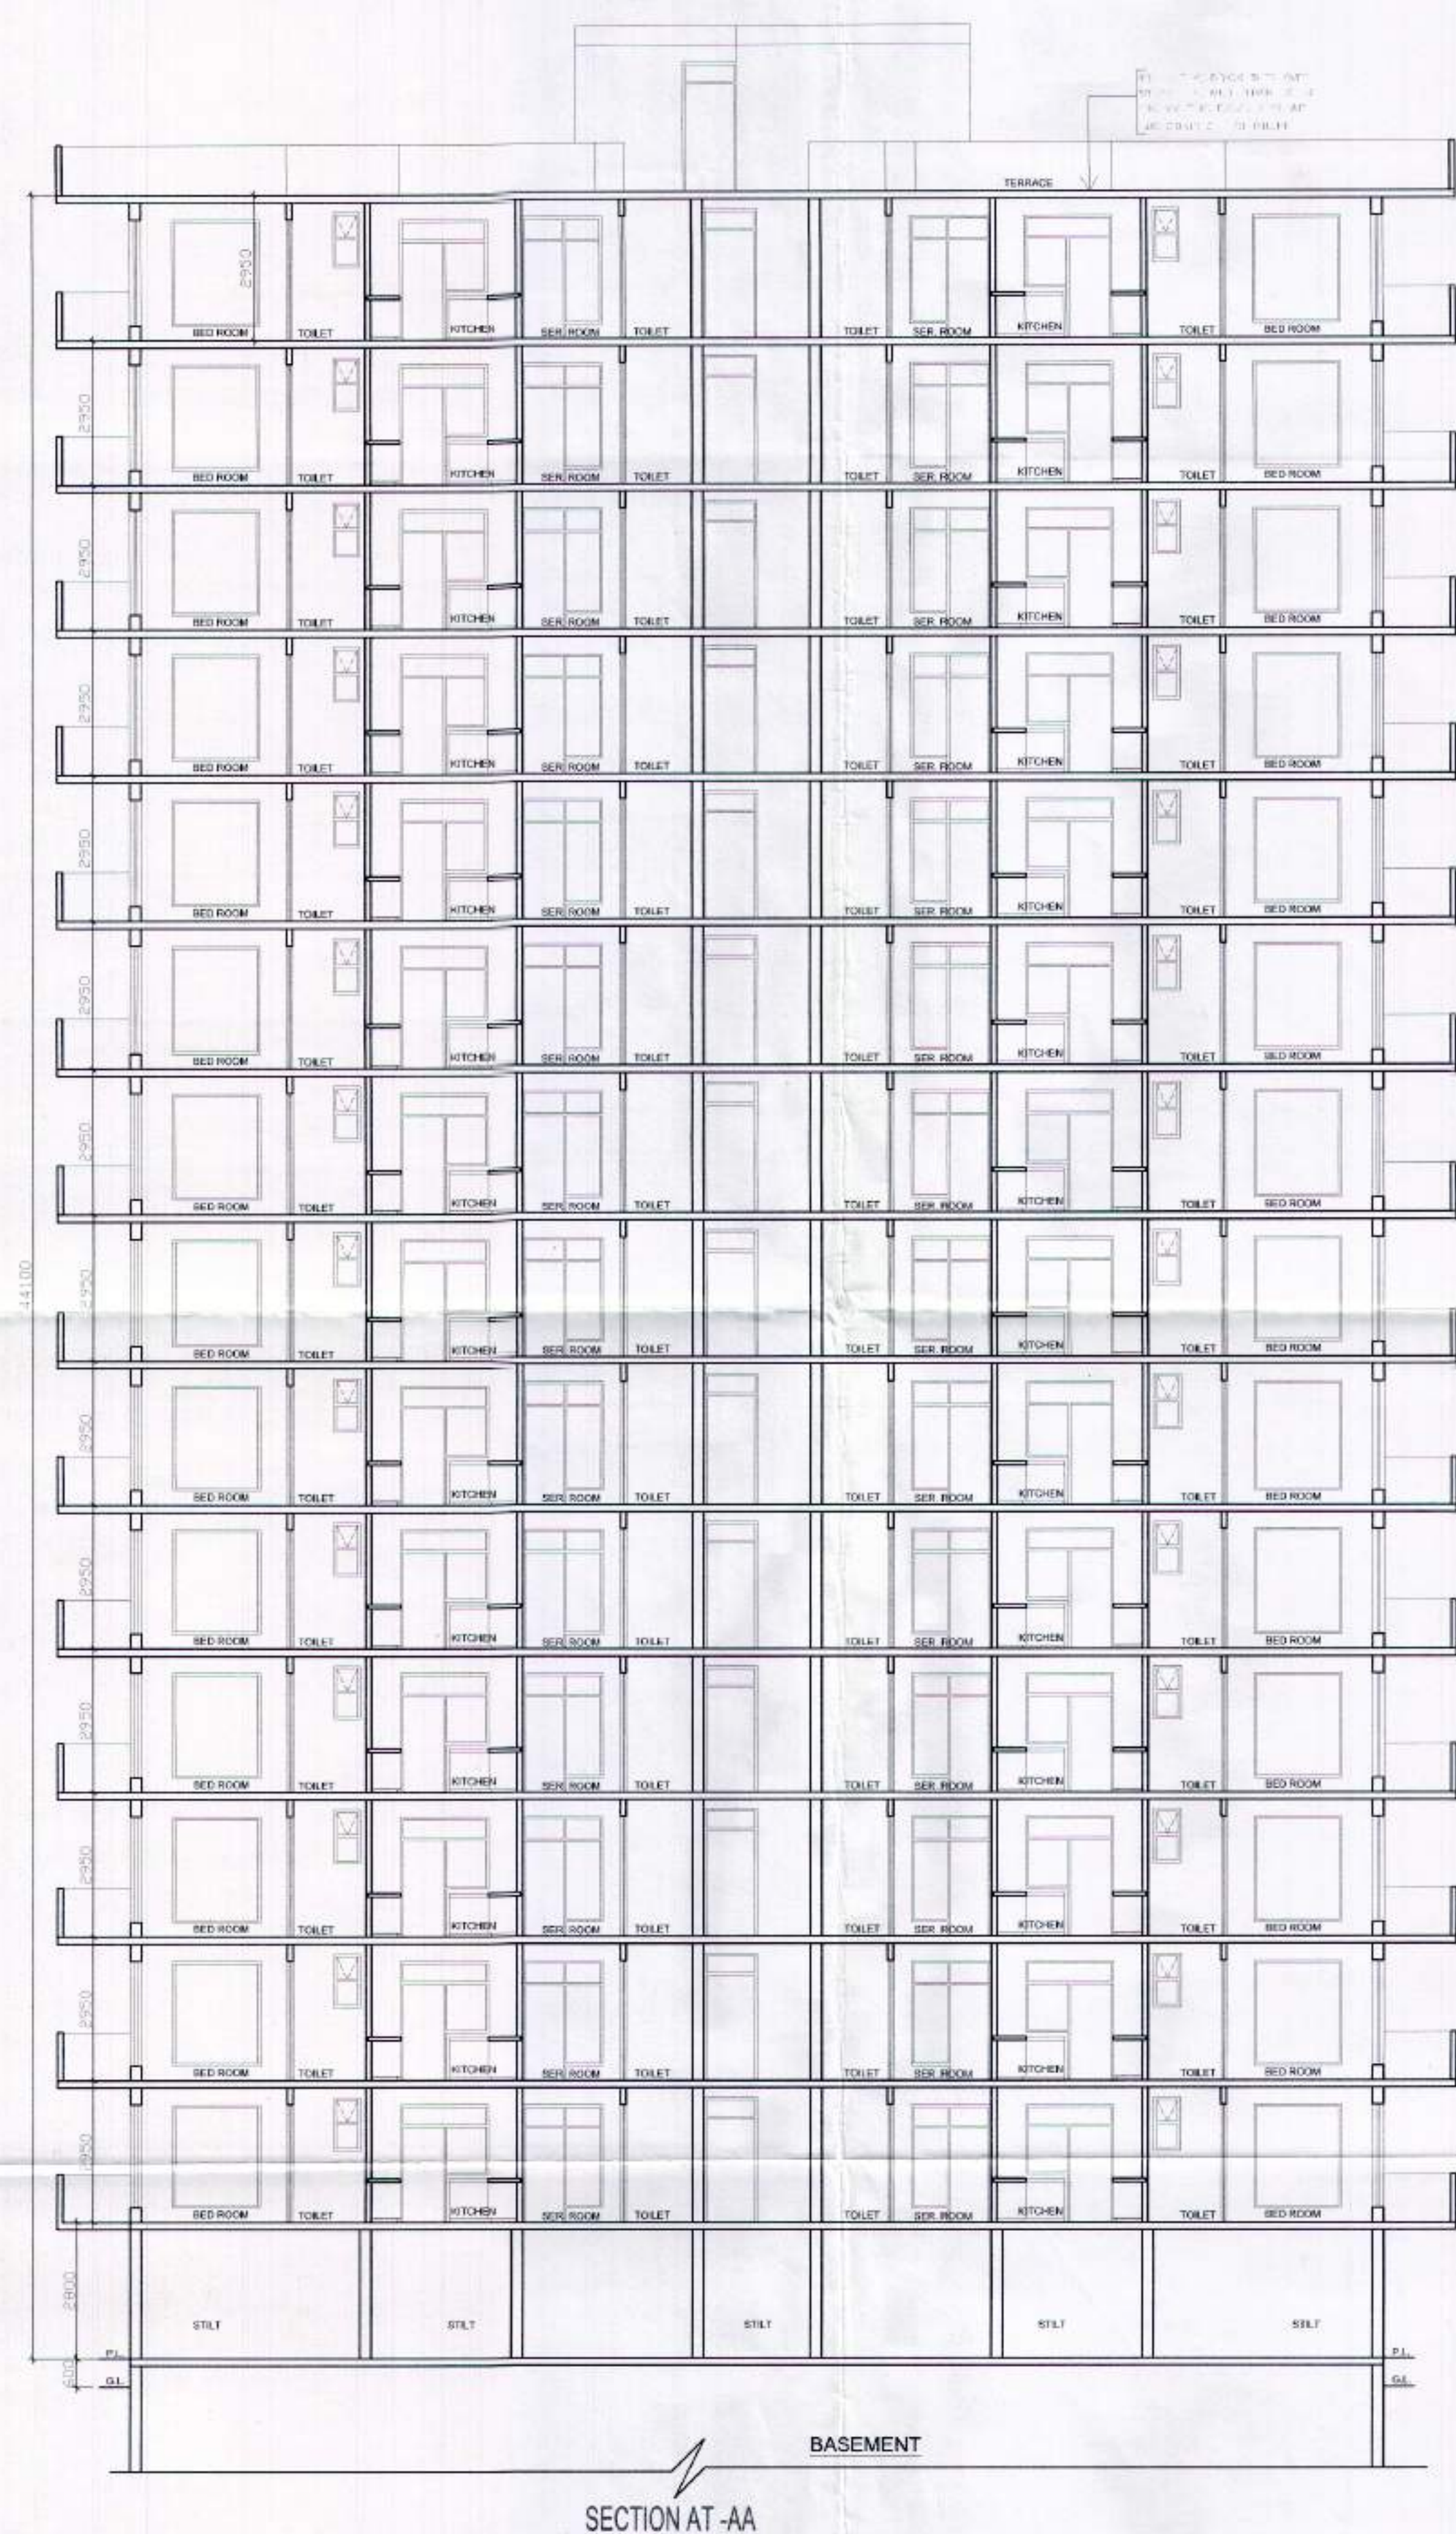

SECTION AT-AA

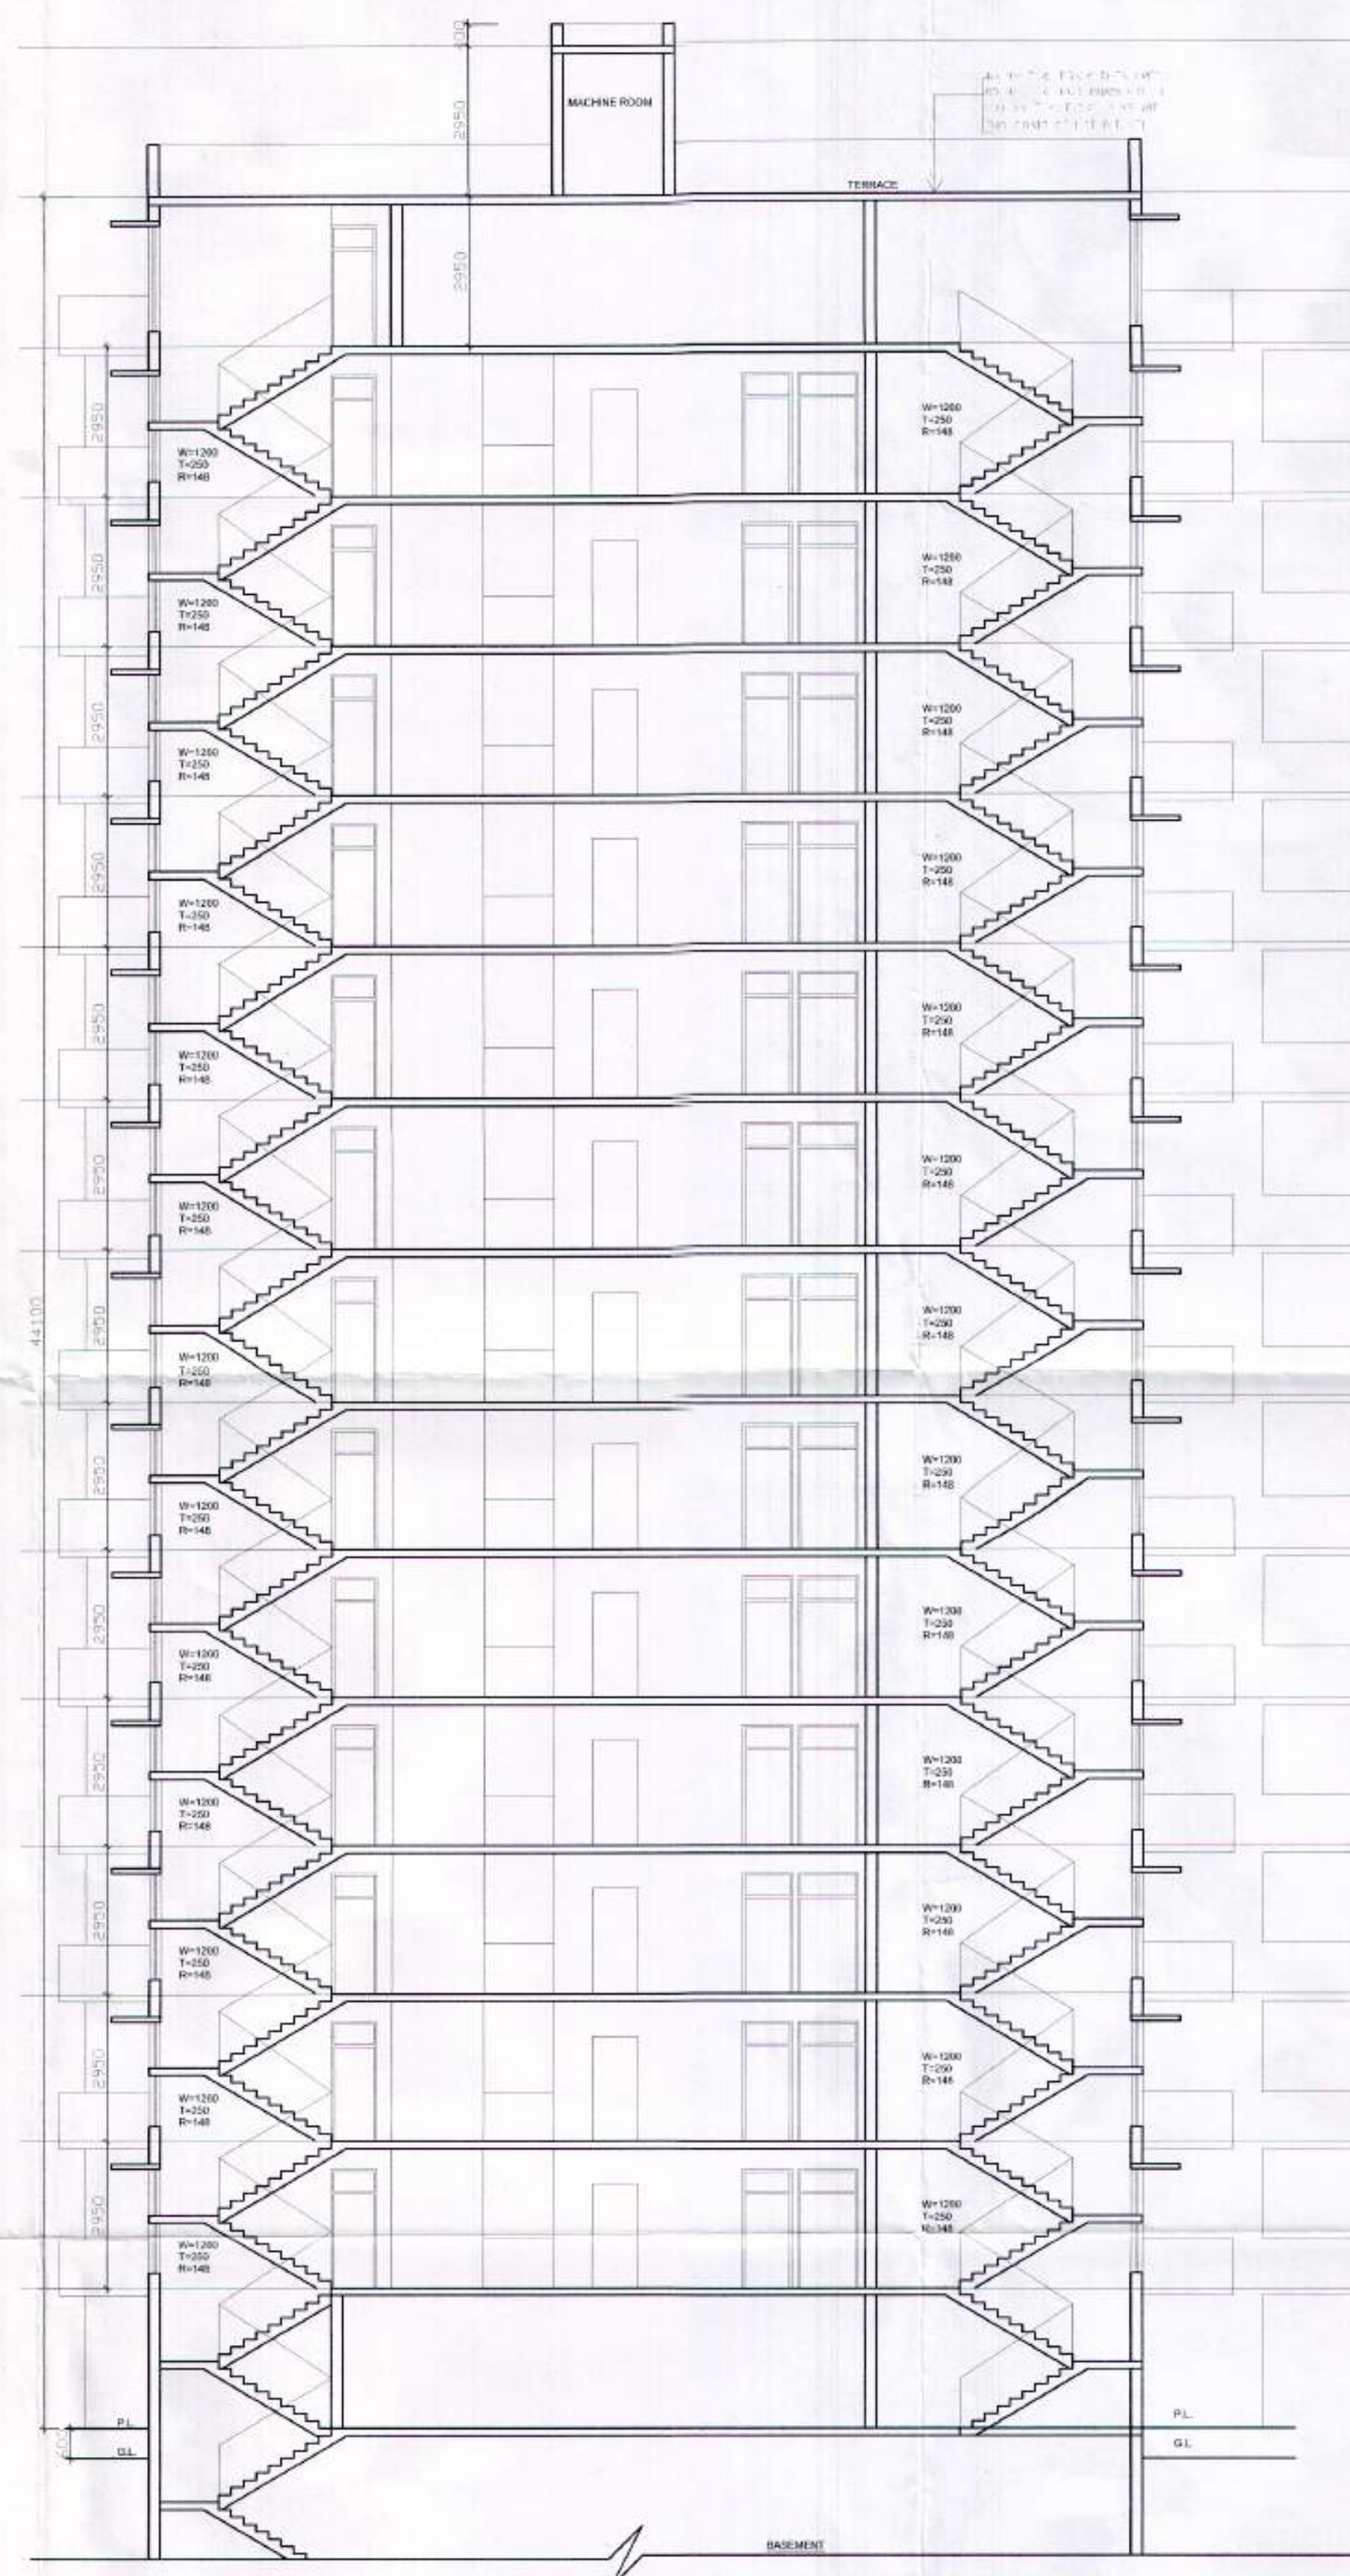

OWNER'S SIGN
 For Shivnandan Buildtech Pvt. Ltd.

ARCHITECT'S SIGN
 ARCHITECT
 RAJESH JAIN
 CA/91/13678

Project:
 REVISED GROUP HOUSING COLONY MEASURING 13.32 ACRE LICENCE
 NO.70 OF 2011 DATED 22.07.2011 IN SECTOR-08, GURGAON, MANESAR
 URBAN COMPLEX

Client:
 M/S SHIVNANDAN BUILDTECH PVT. LTD

SCALE:
 DATE : 19-OCT-2013

DRAWN: KK SUBMISSION DRAWING

CHECKED: DA SECTIONS

APPROVED: RJ

DRG. NO: 34 REV. R0

ARCHITECT:
 Ichinen
 ARCHITECTS PRIVATE LIMITED
 A-5 SARVODAYA ENCLAVE, NEW DELHI-110017
 TELEFAX +91 11 46005900, EMAIL: ichinenarchitects@rediffmail.com

NOTE:
 THIS DRAWING IS PROPERTY OF 'ICHINEN ARCHITECTS (P) LTD.' AND MAY NOT BE COPIED OR USED
 FOR ANY OTHER PURPOSE WITHOUT PERMISSION OF ITS PRINCIPLES.